


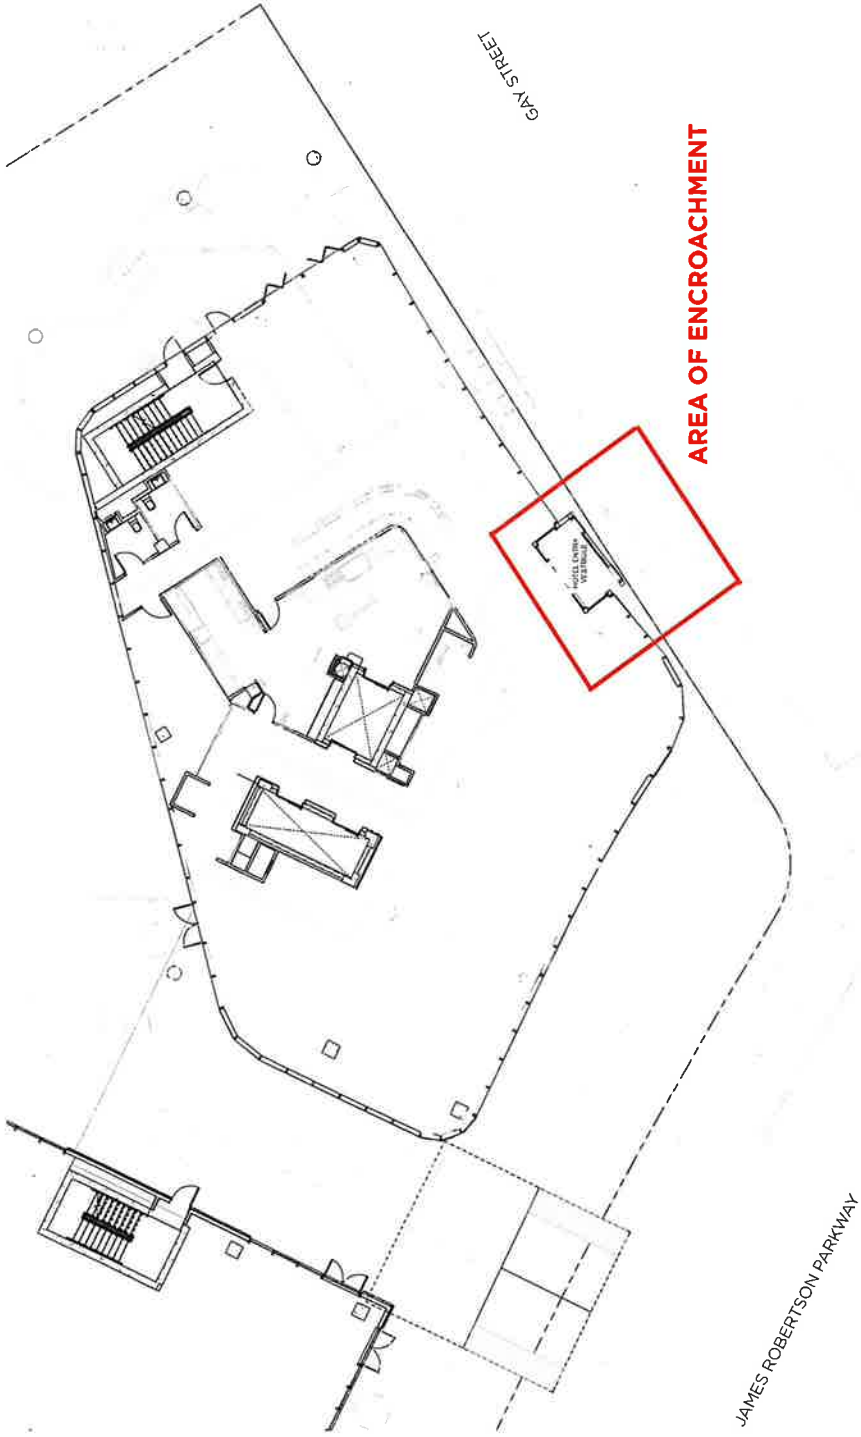



SITE PLAN




SMITH GEE STUDIO
ARCHITECTURE URBAN DESIGN INTERIORS

450-460 JAMES ROBERTSON PARKWAY
ENCROACHMENT DIAGRAMS

AUGUST 6, 2025

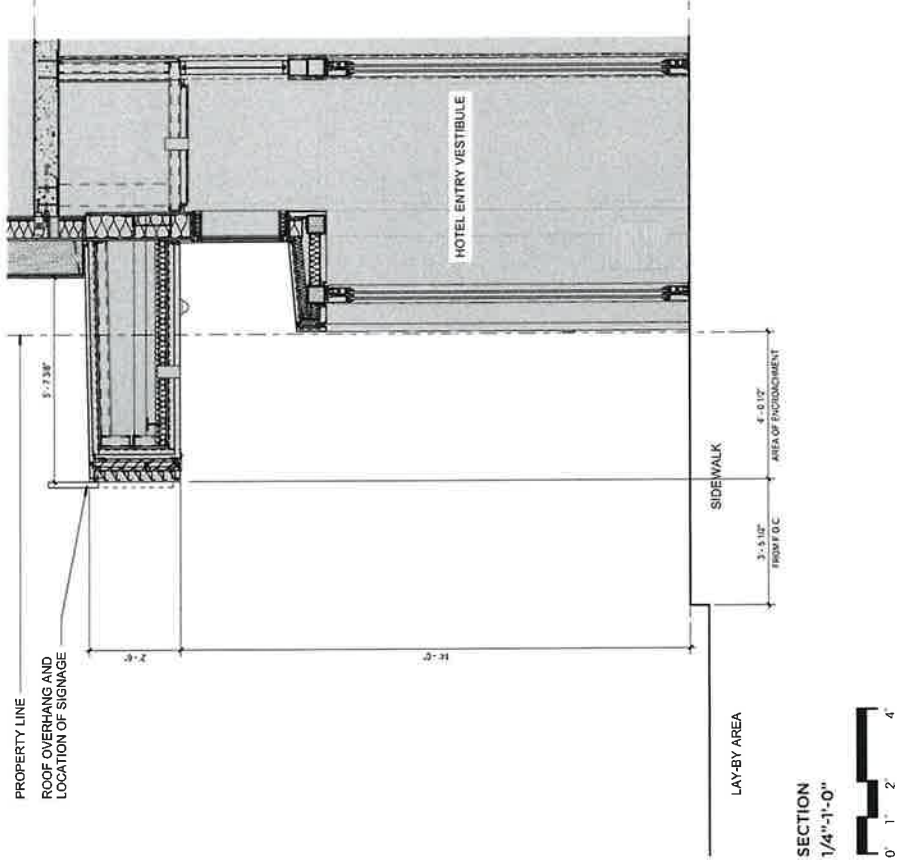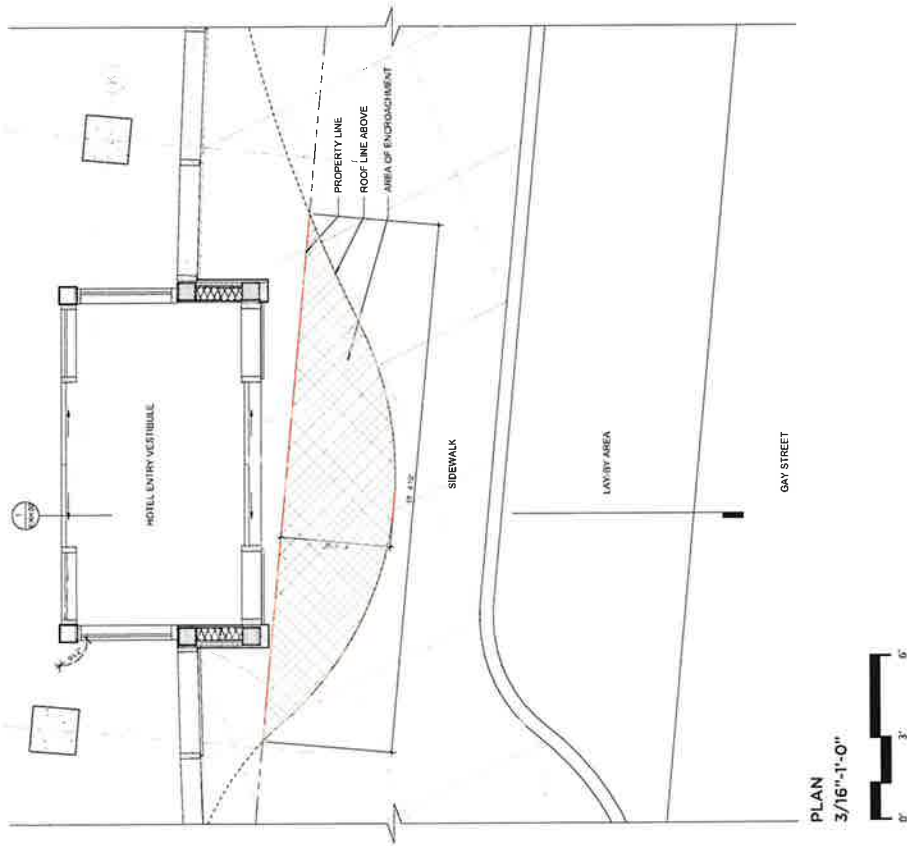

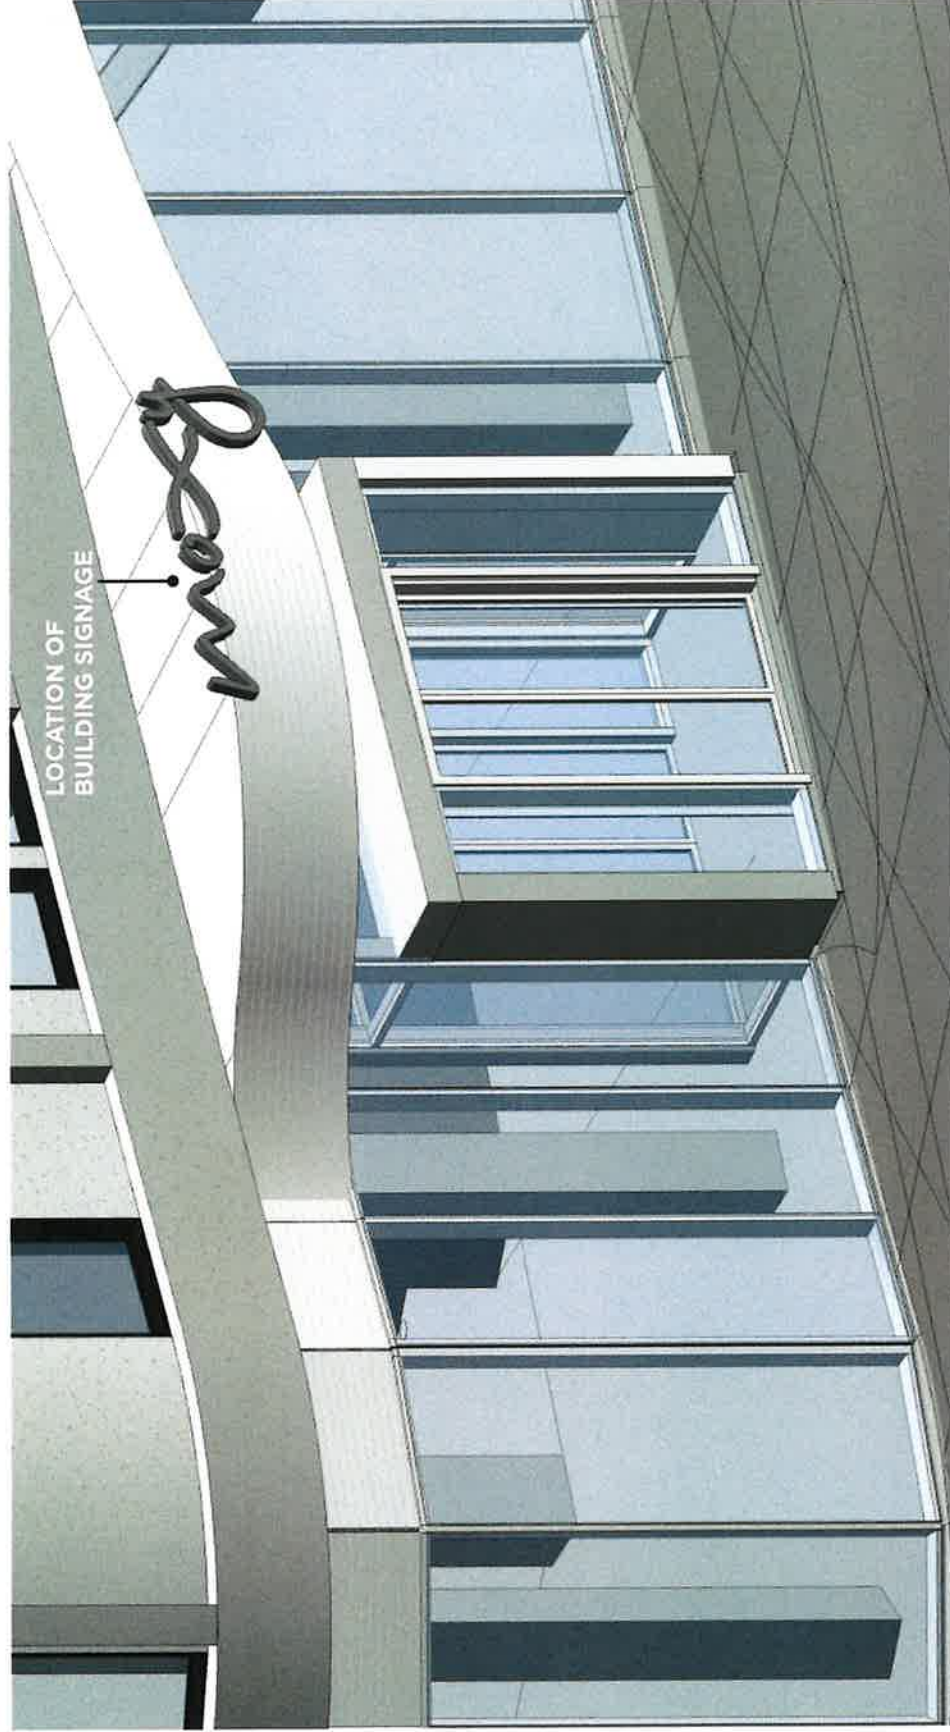

SMITH GEE STUDIO
ARCHITECTURE URBAN DESIGN INTERIORS

450-460 JAMES ROBERTSON PARKWAY
ENCROACHMENT DIAGRAM

AUGUST 6, 2025



RaganSmith
a Page-Dwyer company


450 & 460 JAMES ROBERTSON PARKWAY

NASHVILLE, DAVIDSON COUNTY TENNESSEE

Scale:	1"=42'
Date:	10/24/2023
Approved By:	NA
Drawn By:	NA

Drawn By: NA
NES VAULT SIDEWALK
ENCROACHMENT

Drawing No. 23-0108
Page 01 of 2

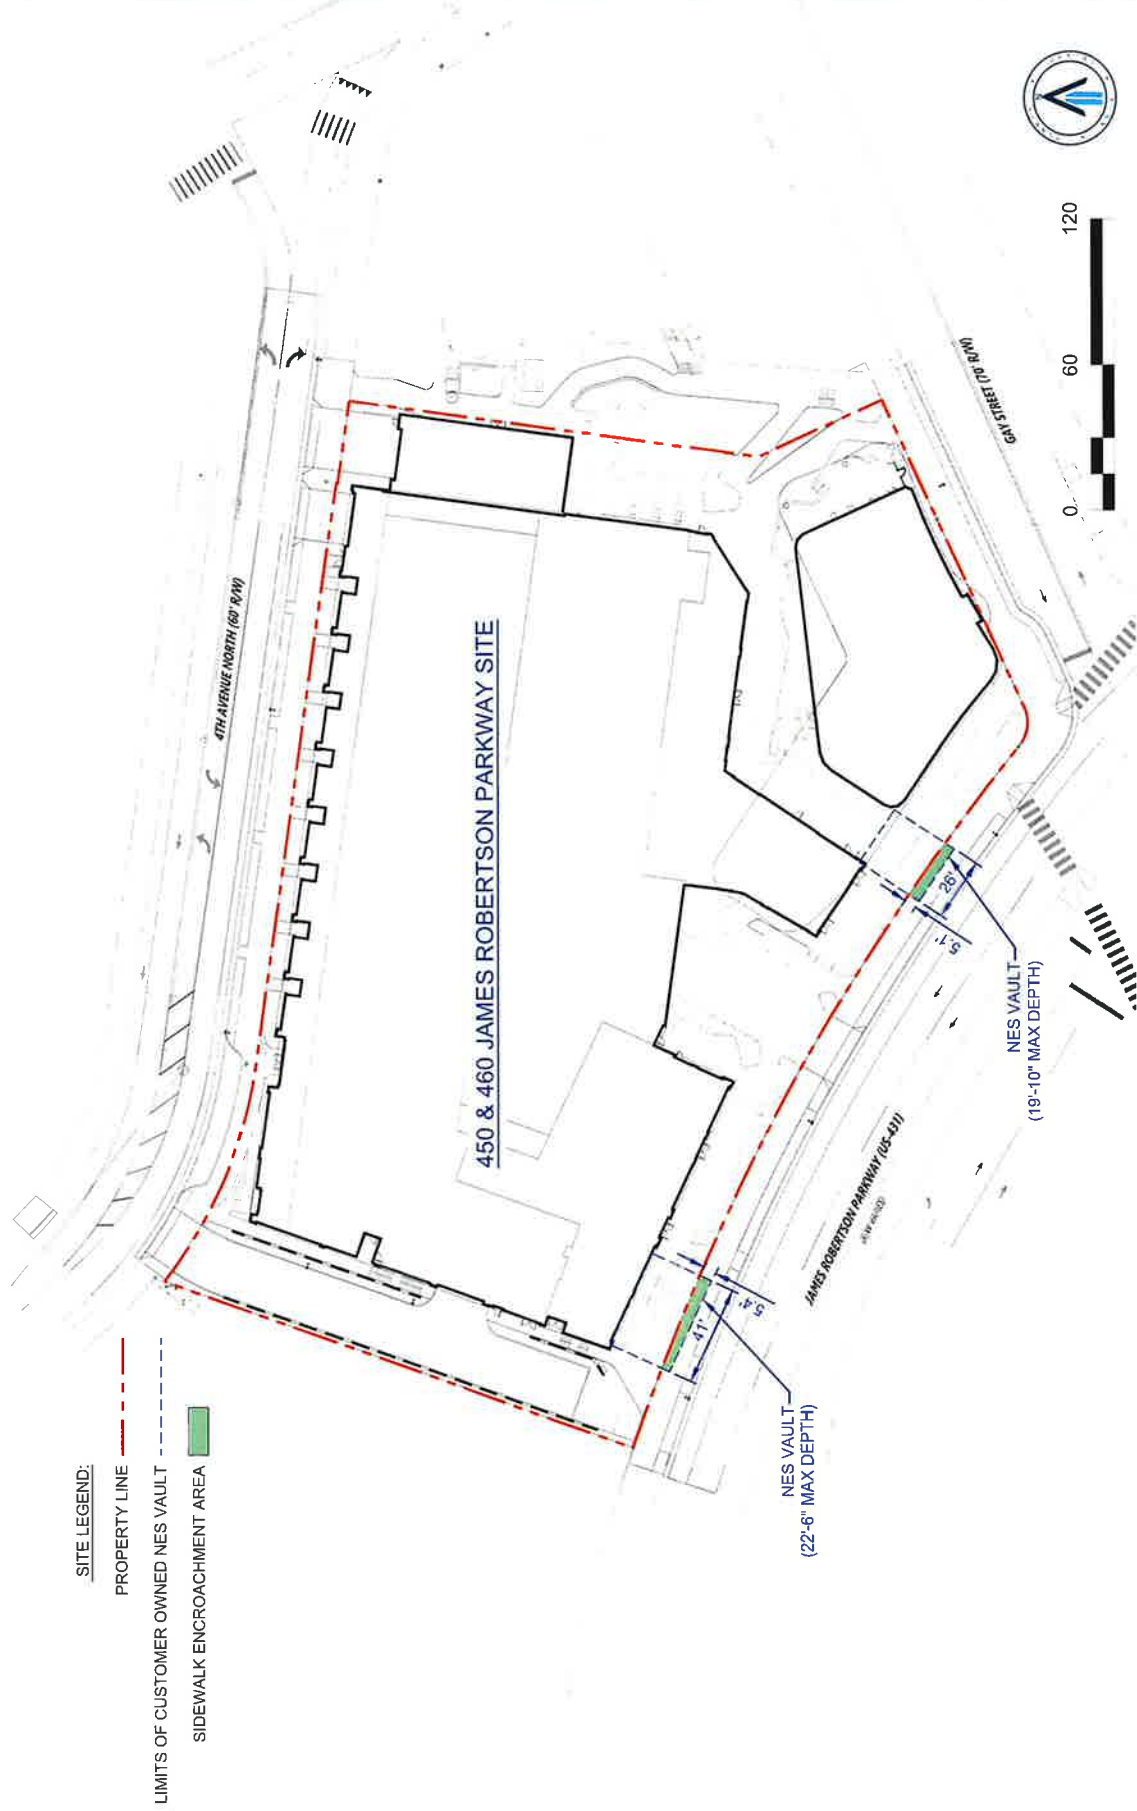

PARCELS
0930200040
0930200050