PRELIMINARY SP

6103 MT. VIEW ROAD

6103 MT. VIEW ROAD NASHVILLE, TN

INITIAL PRELIMINARY SP SUBMITTAL: 3/27/2024 PRELIMINARY SP RESUBMITTAL: 4/23/2024 PRELIMINARY SP RESUBMITTAL: 6/6/2024

SITE DATA TABLE

CURRENT CASE #: 2024SP-014-001 6103 MT. VIEW RD

22.32 ACRES TOTAL SITE ACREAGE: **FUTURE LAND USE:** SINGLE-FAMILY RESIDENTIAL

PROPOSED:

TOTAL UNITS:

SINGLE FAMILY (40'X110' TYP.): 80 UNITS 87.0%) SINGLE FAMILY (40X100' TYP.): 12 UNITS (13.0%) ALLEY-LOAD GARAGE

TYPICAL LOT SETBACKS SINGLE FAMILY LOTS 1-80 FRONT-LOAD GARAGE MIN. FRONT YARD: 5 FT. INTERNAL / 12 FT. STREET MIN. REAR YARD:

4.2 UNITS/ACRE

3 STORIES / 38 FT.

MIN LOT SIZE: 6104 SF MAX. LOT SIZE: SINGLE-FAMILY LOTS 81-92 ALLEY-LOAD GARGE

MIN. FRONT YARD MIN. SIDE YARD: 5 FT. INTERNAL / 12 FT R.O.W MIN. REAR YARD: ALLEY R.O.W.

MAX. HEIGHT: PROPOSED OVERALL AREA DISTURBED AREA: **IMPERVIOUS AREA: PERVIOUS AREA:**

FACILITIES WITHIN THE PROPERTY.

MAX. LOT SIZE:

18.53 AC 8.15 AC 10.38 AC 4.05 AC DEDICATED R.O.W. AREA: OPEN SPACE

1. BASE INFORMATION PROVIDED BY OTHERS AND SHOULD BE VERIFIED FOR ACCURACY

2. ALL SITE PLAN, ZONING, AND STREAM/WETLAND INFORMATION UTILIZED IN THE PREPARATION OF THIS PLAN IS CONSIDERED TO BE PRELIMINARY IN NATURE AND SUBJECT TO CHANGE AND FINAL VERIFICATION.

DEVELOPMENT SUMMARY

COUNCIL DISTRICT MEMBER: 8

U.S. FEMA FIRM:

PHILIP BURGEES 2024SP-014-001 **KIMLEY-HORN &** ASSOCIATE, INC. 47037C0403H **APRIL 5, 2017**

DEONTE HARRELL

METRO PERMITTING REFERENCE

BUILDING PERMIT: WATER PERMIT: SEWER PERMIT:

EXISTING PROPERTY SUMMARY

PROPERTY ADDRESS: 6103 MT. VIEW ROAD MAP AND PARCEL ID: MAP 150. PARCEL 088 EXISTING ZONING: EXISTING LAND USE: RESIDENTIAL

LAND USE POLICY NOTE

 THIS SITE IS LOCATED WITHIN THE T3-NE AREA AND HAS BEEN PREVIOUSLY APPROVED BY THE METRO PLANNING COMMISSION. THE T3-NE POLICY SUPPORTS THE PROPOSED HOUSING CHOICES OF SINGLE-FAMILY HOMES, AND THE DENSITY OF THE PROPOSED SITE PLAN. THE DENISTY PROPOSED IS ON THE LOW END OF THE ALLOWABLE DENSITY THE T3-NE POLICY SUPPORTS. THE SITE PLAN CONTRIBUTES TO THE T3-N3 POLICY INTENTIONS OF CREATING MORE ENHANCED SUBURBAN RESIDENTIAL NEIGHBORHOODS WTH MORE HOUSING CHOICES, IMPROVED PEDESTRIAN, BICYCLE AND VEHICULAR CONNECTIVITY AND MODERATE DENSITY DEVELOPMENT PATTERNS WITH SETBACKS AND SPACING BETWEEN BUILDINGS.

SP NOTES: (METRO GENERAL NOTES)

THE PURPOSE OF THIS SP IS TO RECEIVE APPROVAL TO PERMIT THE DEVELOPMENT OF 92 SINGLE-FAMILY LOTS. DEVELOPMENT WILL INCLUDE PUBLIC ROADS AND ALLEYS.

INDIVIDUAL WATER AND/OR SANITARY SEWER SERVICES ARE REQUIRED FOR EACH PARCEL.

PROTECTION MUST BE MET PRIOR TO THE ISSUANCE OF ANY BUILDING PERMITS

- RIGHT-OF-WAY DEDICATION SHALL BE COMPLETED PRIOR TO BUILDING PERMIT ISSUANCE. ANY EXCAVATION, FILL OR DISTURBANCE OF THE EXISTING GROUND ELEVATION MUST BE DONE IN ACCORDANCE WITH STORM WATER MANAGEMENT ORDINANCE NO. 78-840 & APPROVED BY THE METROPOLITAN DEPARTMENT
- ALL PUBLIC SIDEWALKS ARE TO BE CONSTRUCTED IN CONFORMANCE WITH METRO PUBLIC WORKS SIDEWALK DESIGN STANDARDS. WHEEL CHAIR ACCESSIBLE CURB RAMPS, COMPLYING WITH APPLICABLE METRO PUBLIC WORKS STANDARDS, SHALL BE CONSTRUCTED AT STREET CROSSINGS
- FIRE-FLOW SHALL MEET THE REQUIREMENTS OF THE INTERNATIONAL FIRE CODE 2006 EDITION B105.1. (THE MINIMUM FIRE-FLOW REQUIREMENTS FOR ONE- AND TWO-FAMILY DWELLINGS HAVING A FIRE-FLOW CALCULATION AREA WHICH DOES NOT EXCEED 3,600 SQUARE FEET SHALL BE 1,000 GALLONS PER MINUTES FOR A DURATION OF 2 HOURS.)
 SIZE DRIVEWAY CULVERTS PER THE DESIGN CRITERIA SET FORTH BY THE METRO STORMWATER MANUAL (MINIMUM DRIVEWAY CULVERT IN METRO RIGHT OF WAY IS 15" RCP).
- UNLESS OTHERWISE SPECIFIED IN THIS SP, LANDSCAPING AND TREE DENSITY SHALL COMPLY WITH METRO ZONING ORDINANCE.


 THE DEVELOPER'S FINAL CONSTRUCTION DRAWINGS SHALL COMPLY WITH THE DESIGN REGULATIONS ESTABLISHED BY THE DEPARTMENT OF PUBLIC WORKS. FINAL DESIGN MAY VARY THE FINAL SITE PLAN/BUILDING PERMIT SITE PLAN SHALL DEPICT ANY REQUIRED PUBLIC SIDEWALKS, ANY REQUIRED GRASS STRIP OR FRONTAGE ZONE AND THE LOCATION OF ALL

METRO WATER SERVICES SHALL BE PROVIDED SUFFICIENT & UNENCUMBERED INGRESS & EGRESS AT ALL TIMES IN ORDER TO MAINTAIN, REPAIR, REPLACE & INSPECT ANY STORMWATER

- EXISTING AND PROPOSED VERTICAL OBSTRUCTIONS WITHIN ANY REQUIRED SIDEWALK AND GRASS STRIP FRONTAGE ZONE. PRIOR TO THE ISSUANCE OF USE AND OCCUPANCY PERMITS EXISTING VERTICAL OBSTRUCTIONS SHALL BE RELOCATED OUTSIDE OF ANY REQUIRED SIDEWALK. VERTICAL OBSTRUCTIONS ARE ONLY PERMITTED WITHIN ANY REQUIRED GRASS STRIF SETBACKS PER THIS SP.
 IF A DEVELOPMENT STANDARD, NOT INCLUDING PERMITTED USES, IS ABSENT FROM THE SP PLAN AND/OR COUNCIL APPROVAL, THE PROPERTY SHALL BE SUBJECT TO THE STANDARDS,
- REGULATIONS, AND REQUIREMENTS OF THE RS5 ZONING DISTRICT AS OF THE DATE OF THE APPLICABLE REQUEST OR APPLICATION. MINOR MODIFICATIONS TO THE PRELIMINARY SP PLAN MAY BE APPROVED BY THE PLANNING COMMISSION OR ITS DESIGNEE BASED UPON FINAL ARCHITECTURAL, ENGINEERING OR SITE DESIGN AND ACTUAL SITE CONDITIONS. ALL MODIFICATIONS SHALL BE CONSISTENT WITH THE PRINCIPLES AND FURTHER THE OBJECTIVES OF THE APPROVED PLAN. MODIFICATIONS SHALL NOT BE PERMITTED, EXCEPT THROUGH AN ORDINANCE APPROVED BY METRO COUNCIL, THAT INCREASE THE PERMITTED DENSITY OR FLOOR AREA, ADD USES NOT OTHERWISE PERMITTED, ELIMINATE SPECIFIC CONDITIONS OR REQUIREMENTS CONTAINED IN THE PLAN AS ADOPTED THROUGH THIS ENACTING ORDINANCE, OR ADD VEHICULAR ACCESS POINTS NOT CURRENTLY PRESENT OR APPROVED. THE REQUIREMENTS OF THE METRO FIRE MARSHAL'S OFFICE FOR EMERGENCY VEHICLE ACCESS AND ADEQUATE WATER SUPPLY FOR FIRE
- SHORT TERM RENTAL PROPERTY OWNER AND NOT OWNER OCCUPIED SHALL BE PROHIBITED. HEIGHT SHALL BE MEASURED FROM THE AVERAGE ELEVATION (AVERAGE OF FOUR MOST EXTERIOR CORNERS) AT THE FINISHED GRADE (FINAL GROUND ELEVATION) TO THE MIDPOINT OF THE PRIMARY ROOF PITCH (VERTICAL DISTANCE FROM THE EVE TO THE MIDPOINT) OR TO THE TOP OF THE PARAPET FOR A FLAT ROOF

COUNCIL DISTRICT 33 COUNCIL MEMBER DEONTE HARRELL CITY OF NASHVILLE **DAVIDSON COUNTY, TN**



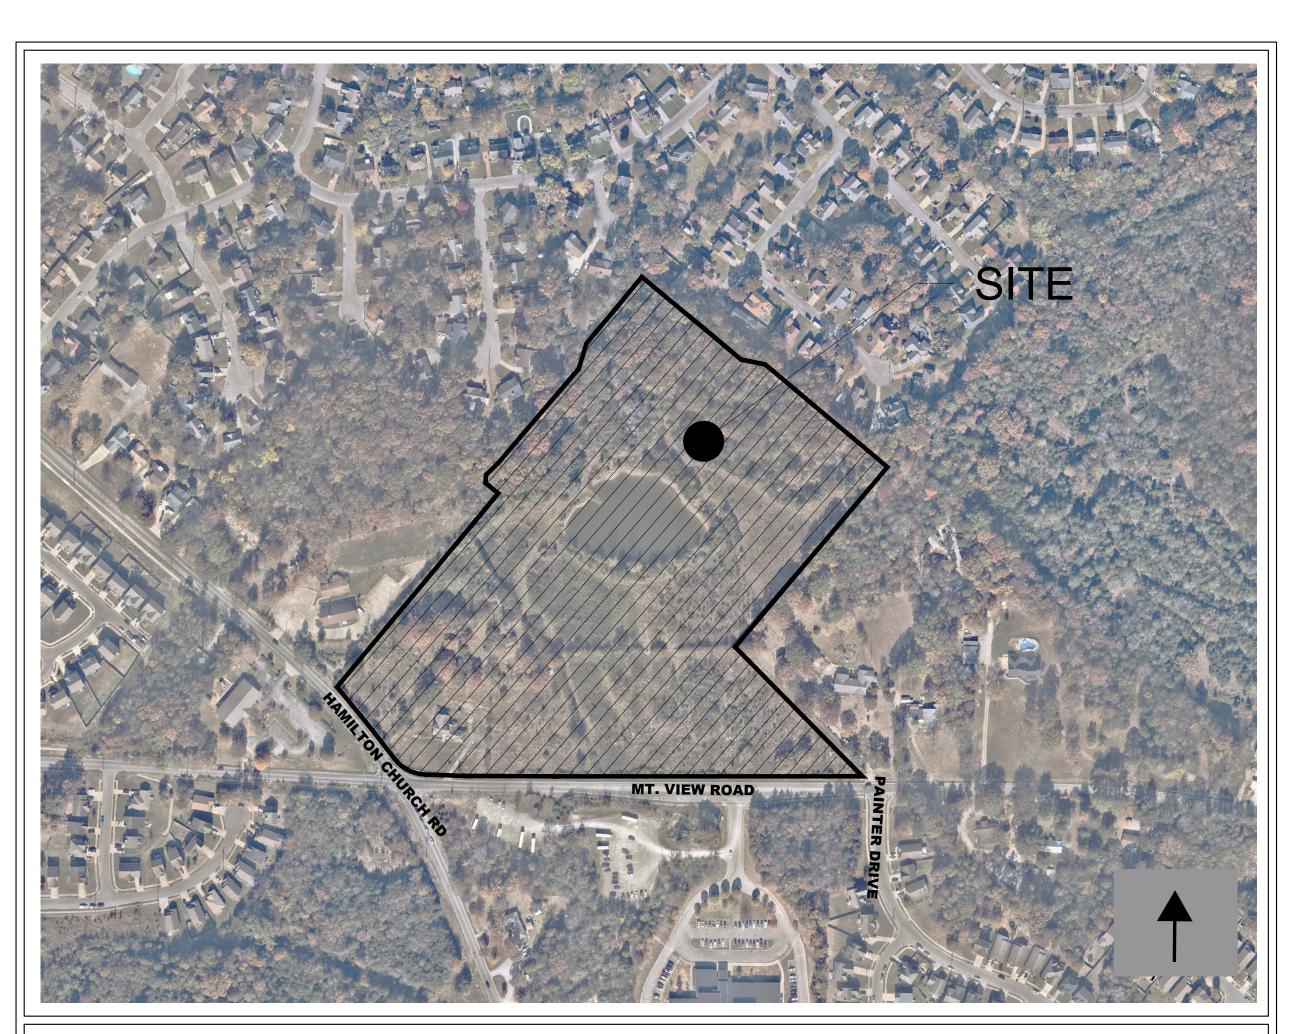

VICINITY MAP NOT TO SCALE

Sheet List Table

GENERAL DEVELOPMENT NOTES

- ALL DEVELOPMENT WITHIN THE BOUNDARIES OF THIS PLAN MEETS THE REQUIREMENTS OF ANSI 117.1, 2009 EDITION AND THE FAIR HOUSING ACT.
- U.S. Justice Department: http://www.justice.gov/crt/housinig/fairhousing/about_fairhousingact.htm
- PART OF THE SUBJECT PROPERTY IS LOCATED IN AREAS DESIGNATED AS "ZONE AE" (AREAS DETERMINED TO BE OUTSIDE THE 0.2 % ANNUAL CHANCE FLOODPLAIN) AS NOTED ON THE CURRENT FEMA FIRM COMMUNITY PANEL 47037C0403H.
- PART OF THE SUBJECT PROPERTY IS LOCATED IN AREAS DESIGNATED AS "ZONE X" (AREAS DETERMINED TO BE OF MINIMAL FLOOD HAZARD) AS NOTED ON THE CURRENT FEMA FIRM COMMUNITY PANEL 47037C0403H
- . ANY EXCAVATION, FILL, OR DISTURBANCE OF THE EXISTING GROUND ELEVATION MUST BE DONE IN ACCORDANCE WITH STORM WATER MANAGEMENT ORDINANCE NO. 78/840 AND APPROVED BY THE METROPOLITAN DEPARTMENT OF WATER
- . METRO WATER SERVICES SHALL BE PROVIDED SUFFICIENT AND UNENCUMBERED ACCESS IN ORDER TO MAINTAIN AND REPAIR UTILITIES IN THIS SITE.

Sheet Number	Sheet Title		
C0-00	COVER		
C0-01	GENERAL NOTES		
C1-00	EXISTING CONDITIONS		
C2-00	SITE LAYOUT		
C3-00	GRADING AND DRAINAGE PLAN - OVERALL		
C4-00	UTILITY PLAN - OVERALL		
L1-00	LANDSCAPE PLAN		
L1-10	LANDSCAPE PLAN - ENLARGEMENT		
L1-11	LANDSCAPE PLAN - ENLARGEMENT		
L1-50	LANDSCAPE NOTES		
L1-51	LANDSCAPE DETAILS		
A1-00	ARCHITECTURAL ELEVATIONS		

PLANS PREPARED BY



10 Lea Avenue, Suite 400, Nashville, TN 37210 Main: (615) 564-2701 | www.kimley-horn.com © 2024 Kimley-Horn and Associates, Inc.

OWNER / DEVELOPER



MERITAGE HOMES OF TENNESSEE 5217 MARYLAND WAY, SUITE 222 BRENTWOOD, TN 37027 PHONE: 615-992-2050 **CONTACT: CASEY KEISTER**

PROJECT DESIGN TEAM

LANDSCAPE ARCHITECT

KIMLEY-HORN AND ASSOCIATES, INC. 10 LEA AVENUE, SUITE 400 NASHVILLE, TENNESSEE 37210 CONTACT: ANNEKA GILLIAM PHONE: (615) 564-2701

CIVIL ENGINEER KIMLEY-HORN AND ASSOCIATES, INC. 10 LEA AVENUE, SUITE 400 NASHVILLE, TENNESSEE 37210 CONTACT: LANDON ALLISON PHONE: (615) 564-2701

PERMITTING / UTILITY CONTACTS

BUILDING DEPT METRO NASHVILLE CODES 800 SECOND AVE. SOUTH NASHVILLE, TENNESSEE 37210 CONTACT: WADE HILL

(615) 862-6520

STORMWATER METRO WATER SERVICES 800 SECOND AVENUE SOUTH CONTACT: ROY NESTER

METRO NASHVILLE ZONING 800 SECOND AVE. SOUTH NASHVILLE, TENNESSEE 37210 NASHVILLE ,TENNESSEE 37210 CONTACT: BILL HERBERT PHONE: (615) 880-2259 PHONE: (615) 862-6608

,					
	PLAN REVISIONS				
	REVISION NO.	REMARKS			
PROFESSIONAL'S SEAL					
	FILE NUMBER		SHEET NUMBER	TOTAL SHEETS	
	118166006	•	C0-00	12	

CONTRACTOR RESPONSIBILITIES:

- 1. PRIOR TO CONSTRUCTION THE CONTRACTOR SHALL BE RESPONSIBLE FOR
 - A. THE CONTRACTOR SHALL VERIFY ALL PROPOSED AND EXISTING CONDITIONS INCLUDING UTILITIES (INVERTS, CONNECTIONS, MATERIALS, ETC.) AND DIMENSIONS WITHIN THE LIMITS OF WORK PRIOR TO THE START OF CONSTRUCTION.
 - B. REFER TO ARCHITECTURAL DRAWINGS FOR DETAILED BUILDING INFORMATION.
 - THE CONTRACTOR IS RESPONSIBLE FOR ALL NOTIFICATIONS AND LIAISONS WITH UTILITY COMPANIES DURING THE PROCESS OF LOCATING, RELOCATING, AND TYING INTO PUBLIC UTILITIES.
 - PRIOR TO COMMENCING LAND DISTURBANCE ACTIVITY, THE LIMITS OF LAND DISTURBANCE SHALL BE CLEARLY AND ACCURATELY DEMARCATED WITH STAKES, RIBBONS, OR OTHER APPROPRIATE MEANS. THE LOCATION AND EXTENT OF ALL AUTHORIZED LAND DISTURBANCE SHALL OCCUR INSIDE THE APPROVED LIMITS INDICATED ON THE APPROVED PLANS.

2. <u>DURING CONSTRUCTION:</u>

- A. THE CONTRACTOR SHALL BE RESPONSIBLE FOR DEVIATIONS FROM THESE PLANS AND SPECIFICATIONS WITHOUT PRIOR WRITTEN CONSENT OF THE ENGINEER MAY CAUSE THE WORK TO BE UNACCEPTABLE.
- B. THE CONTRACTOR SHALL USE MATERIALS AND EMPLOY CONSTRUCTION METHODS IN ORDER TO COMPLY WITH THE DRAWINGS AND SPECIFICATIONS. WHERE A CONFLICT OCCURS, THE STRICTEST DESIGN SHALL GOVERN. THE ENGINEER'S REVIEW OF SHOP DRAWINGS, PRODUCT DATA, ETC., DOES NOT RELIEVE THE CONTRACTOR FROM COMPLYING WITH THE CONTRACT DOCUMENTS. THE CONTRACTOR SHALL INFORM THE ENGINEER IN WRITING OF ANY SPECIFIC DEVIATIONS AND OBTAIN ENGINEER'S WRITTEN APPROVAL OF THE SPECIFIC DEVIATION.
- C. IT IS SOLELY THE CONTRACTOR'S RESPONSIBILITY TO FOLLOW ALL APPLICABLE SAFETY CODES AND REGULATIONS DURING ALL PHASES OF CONSTRUCTION.
- D. ALL CONSTRUCTION MUST CONFORM TO THE STANDARDS, SPECIFICATIONS, AND CODES OF THE GOVERNING MUNICIPALITIES.
- E. CONSTRUCTION SHALL MEET ALL CURRENT STANDARDS SET FORTH IN THE AMERICANS WITH DISABILITIES ACT.
- F. IF THE CONTRACTOR DAMAGES ANY EXISTING UTILITIES DURING CONSTRUCTION, HE SHALL, AT HIS OWN EXPENSE, REPLACE OR REPAIR THE UTILITIES TO ORIGINAL CONDITION AND QUALITY AS APPROVED BY THE OWNER AND REPRESENTATIVE OF THE APPROPRIATE UTILITY COMPANY.
- SUFFICIENT BARRICADES, LIGHTS, SIGNS, AND OTHER TRAFFIC CONTROL METHODS IN ACCORDANCE WITH GOVERNING ORDINANCES MAY BE NECESSARY FOR THE PROTECTION AND SAFETY OF THE PUBLIC. SAID CONTROL DEVICES SHALL BE PER THE MANUAL OF TRAFFIC CONTROL DEVICES, M.U.T.C.D., CURRENT EDITION, AND SHALL BE PROVIDED AND MAINTAINED THROUGHOUT CONSTRUCTION.
- H. TRAFFIC CONTROLS AND OTHER WARNING DEVICES SHALL BE INSTALLED PRIOR TO THE COMMENCEMENT OF ANY WORK ON CITY, COUNTY, OR TENNESSEE DEPARTMENT OF TRANSPORTATION ROADS. THEY SHALL BE MAINTAINED THROUGHOUT CONSTRUCTION AND SHALL REMAIN IN PLACE UNTIL THE CONCLUSION OF ALL WORK.
- I. ALL WARNING DEVICES SHALL BE EITHER TYPE I BARRICADES OR DRUMS WITH WARNING LIGHTS ON EVERY OTHER DEVICE. THEY SHALL CONFORM TO THE MANUAL ON UNIFORM TRAFFIC CONTROL DEVICES (MUTCD), CURRENT EDITION, AND METRO NASHVILLE STANDARDS FOR COLOR, SIZE, REFLECTIVITY, HEIGHT, AND PLACEMENT.
- J. FIRE DEPARTMENT ACCESS SHALL BE MAINTAINED AT ALL TIMES.
- K. CONTRACTOR SHALL SHORE AND BRACE ALL EARTH, FORMS, CONCRETE, STEEL, WOOD, AND MASONRY TO RESIST GRAVITY, EARTH, WIND, THERMAL, CONSTRUCTION, AND MISCELLANEOUS LOADS DURING CONSTRUCTION.
- L. ON-SITE BURIAL OF DEBRIS IS PROHIBITED.
- M. UNLESS OTHERWISE NOTED THE CONTRACTOR SHALL SUBMIT SHOP DRAWINGS OF ALL FABRICATED MATERIALS TO THE ENGINEER. DESIGN DOCUMENTS SHALL NOT BE REPRODUCED AS SHOP DRAWINGS.
- N. IN CASE OF UNFORESEEN CONSTRUCTION COMPLICATIONS OR DISCREPANCIES, THE CONTRACTOR IS TO IMMEDIATELY NOTIFY THE ENGINEER IN WRITING.
- O. ALL REQUIRED TESTING REPORTS SHALL BE AVAILABLE AT THE JOB SITE.
- P. AS-BUILT DRAWINGS OF ROADWAYS, STORM DRAINS, SANITARY SEWER AND WATER LINES, FIELD APPROVAL BY THE ENGINEER, AND ALL APPLICABLE BONDS ARE REQUIRED PRIOR TO FINAL ACCEPTANCE BY THE OWNER.
- Q. CONTRACTOR SHALL MAINTAIN CONTINUOUS UTILITY SERVICE TO ALL EXISTING BUILDINGS THROUGHOUT CONSTRUCTION UNLESS APPROVAL FOR SERVICE INTERRUPTION IS OBTAINED FROM THE OWNERS IN ADVANCE.
- R. THE CONTRACTOR SHALL VERIFY EXISTING CONDITIONS TO ENSURE THAT THE NEW WORK SHALL FIT INTO THE EXISTING SITE IN THE MANNER INTENDED AND AS SHOWN ON THE DRAWINGS. SHOULD ANY CONDITIONS EXIST THAT ARE CONTRARY TO THOSE SHOWN ON THE DRAWINGS, THE CONTRACTOR SHALL NOTIFY THE OWNER'S REPRESENTATIVE PRIOR TO PERFORMING ANY WORK IN THE AREA INVOLVING DIFFERENCES. NOTIFICATION SHALL BE IN THE FORM OF A DRAWING OR SKETCH INDICATING FIELD MEASUREMENTS AND NOTES RELATING TO THE AREA.
- S. ANY FOREIGN ITEM FOUND DURING CONSTRUCTION IS THE PROPERTY OF THE OWNER. THIS INCLUDES, BUT IS NOT LIMITED TO, PRECIOUS METALS, COINS, PAPER CURRENCY, ARTIFACTS AND ANTIQUITIES.
- T. THE CONTRACTOR SHALL BE RESPONSIBLE FOR ANY DAMAGE DONE TO THE PREMISES OR ADJACENT PREMISES, OR INJURIES TO THE PUBLIC DURING THE CONSTRUCTION OF THE WORK, WHETHER CAUSED BY HIMSELF, HIS SUBCONTRACTORS, OR THE CARELESSNESS OF ANY OF HIS EMPLOYEES.
- U. THE CONTRACTOR SHALL FURNISH, INSTALL AND MAINTAIN ALL NECESSARY TEMPORARY WORKS FOR THE PROTECTION OF THE WORK AND THE PUBLIC, INCLUDING BARRICADES, WARNING SIGNS, LIGHTS,
- V. THE CONTRACTOR ACKNOWLEDGES & AGREES THAT THE WORK IS ENTIRELY AT HIS RISK UNTIL SITE IS ACCEPTED, AND HE WILL BE HELD RESPONSIBLE FOR ITS SAFETY BY THE OWNER. THE CONTRACTOR WILL INDEMNIFY THE OWNER & OWNER'S REPRESENTATIVE FROM LIABILITY AT THE SITE THROUGHOUT THE CONSTRUCTION PROCESS.
- W. THE CONTRACTOR SHALL GIVE ALL NECESSARY NOTICES AND OBTAIN ALL PERMITS AND PAY ALL LEGAL FEES. HE SHALL ALSO COMPLY WITH ALL CITY, COUNTY AND STATE BUILDING LAWS, ORDINANCES OR REGULATIONS RELATING TO BUILDING SIDEWALKS, STREETS, BLASTING, PUBLIC INFRASTRUCTURE, STORMWATER REGULATIONS, ETC.
- X. THE CONTRACTOR IS TO CHECK AND VERIFY ALL MEASUREMENTS, LEVELS, ETC. BEFORE ORDERING MATERIALS AND PROCEEDING WITH THE WORK, AND IS TO BE RESPONSIBLE FOR THE SAME.
- Y. REFERENCE POINTS AND HUBS DURING THE CONSTRUCTION OF HIS WORK, AND SHALL BEAR THE COST OF REPLACING SAME.
- Z. CARE SHALL BE TAKEN TO PROTECT ANY UTILITIES, TREES, ETC. WHICH ARE TO REMAIN AND NOT TO BE DISTURBED BY THE CONSTRUCTION. THE CONTRACTOR SHALL BE RESPONSIBLE FOR ANY DAMAGES TO SUCH PROPERTY.

DEMOLITION INFORMATION:

1. NOTIFICATIONS:

THE CONTRACTOR SHALL NOTIFY THE OWNER AND CITY INSPECTOR(S) 24 HOURS PRIOR TO ANY DEMOLITION OR CONSTRUCTION.

- DISPOSAL GUIDELINES:
- A. ONLY ITEMS SPECIFICALLY NOTED TO BE DEMOLISHED SHALL BE REMOVED FROM THE SITE.
- B. REMOVE EXISTING PAVED AREAS AS SHOWN INCLUDING DRIVEWAYS, SIDEWALKS, PARKING AREAS, SERVICE AREAS, EQUIPMENT PADS, AND ALL MISCELLANEOUS PAVING.
- C. ALL DEBRIS RESULTING FROM DEMOLITION SHALL BE REMOVED FROM THE SITE AND DISPOSED OF LEGALLY BY THE CONTRACTOR IN ACCORDANCE WITH LOCAL STATE AND FEDERAL REGULATIONS. BACKFILL ALL TRENCHES AND EXCAVATIONS RESULTING FROM DEMOLITION.
- D. ALL DEMOLISHED MATERIAL BECOMES THE PROPERTY OF THE CONTRACTOR UNLESS OTHERWISE NOTED.
- 3. TREE PROTECTION GUIDELINES:

PROTECT ALL EXISTING TREES NOTED "TO REMAIN" AND ALL ITEMS TO BE TURNED OVER TO THE OWNER DURING DEMOLITION. TAKE ALL NECESSARY PRECAUTIONS AND PROTECTIVE MEASURES. ANY EXISTING ITEMS TO BE TURNED OVER TO THE OWNER WHICH ARE DAMAGED DURING DEMOLITION SHALL BE REPAIRED AT NO ADDITIONAL COST TO THE OWNER. TREES WHICH ARE DAMAGED WILL BE REPLACED OR REIMBURSED AT A RATE TO BE DETERMINED BY THE OWNER.

4. UTILITIES:

- A. PRIOR TO REMOVING OR ABANDONING ANY UTILITY THE CONTRACTOR SHALL VERIFY THAT NO UPSTREAM SERVICE WILL BE TERMINATED. THE CONTRACTOR SHALL INFORM THE ENGINEER IN WRITING OF ANY TERMINATION NOT SHOWN ON THE PLANS.
- B. ALL ABANDONED WATER LINES, STORM SEWER PIPE, SANITARY SEWER PIPES, GAS LINES, OR ANY OTHER ABANDONED UNDERGROUND UTILITY SHALL BE ABANDONED IN PLACE UNLESS NOTED OTHERWISE.

SITE INFORMATION:

- 1. THE FOLLOWING ARE APPLICABLE TO ALL CIVIL DOCUMENTS:
 - WHERE A DETAIL SECTION, TYPICAL SECTION, OR A NOTE IS SHOWN FOR ONE CONDITION, IT SHALL APPLY FOR ALL LIKE OR SIMILAR CONDITIONS, UNLESS OTHERWISE NOTED ON THE PLANS.
 - B. EXISTING AND PROPOSED CONTOURS ARE AT ONE (1) FOOT INTERVALS.
 - C. ALL DIMENSIONS ARE TO FACE OF CURB UNLESS OTHERWISE NOTED.
 - ALL PIPE LENGTHS SPECIFIED IN THESE PLANS ARE THE HORIZONTAL DISTANCE AND ARE SHOWN FOR REFERENE ONLY. IT IS THE RESPONSIBILITY OF THE CONTRACTOR TO DETERMINE ACTUAL LENGTHS BASED ON PROPOSED PIPE SLOPE.
 - PIPE LENGTHS IN PLANS ARE MEASURED FROM CENTER OF STRUCTURE TO CENTER OF STRUCTURE UNLESS OTHERWISE NOTED.

EROSION AND SEDIMENT CONTROL INFORMATION:

- . COMPREHENSIVE:
- A. THE ESCAPE OF SEDIMENT FROM THE SITE SHALL BE PREVENTED BY THE INSTALLATION OF EROSION AND SEDIMENT CONTROL MEASURES AND PRACTICES PRIOR TO OR CONCURRENT WITH LAND-DISTURBING ACTIVITIES.
- B. PROVISIONS TO PREVENT EROSION OF SOIL FROM THE SITE SHALL BE AT A MINIMUM IN CONFORMANCE WITH THE REQUIREMENTS OF THE TENNESSEE EROSION AND SEDIMENT CONTROL HANDBOOKS. IF FULL IMPLEMENTATION OF THE APPROVED PLAN DOES NOT PROVIDE FOR EFFECTIVE EROSION CONTROL, ADDITIONAL EROSION AND SEDIMENT CONTROL MEASURES SHALL BE IMPLEMENTED TO CONTROL OR TREAT THE SEDIMENT SOURCE.
- C. FAILURE TO INSTALL, OPERATE, OR MAINTAIN ALL EROSION CONTROL MEASURES WILL RESULT IN ALL CONSTRUCTION BEING STOPPED ON THE JOB SITE UNTIL SUCH MEASURES ARE CORRECTED BACK TO THE STANDARDS SPECIFIED IN THE TENNESSEE EROSION AND SEDIMENT CONTROL HANDBOOKS,
- D. EROSION CONTROL MEASURES WILL BE MAINTAINED AT ALL TIMES. IF FULL IMPLEMENTATION OF THE APPROVED PLAN DOES NOT PROVIDE FOR EFFECTIVE EROSION CONTROL, ADDITIONAL EROSION AND SEDIMENT CONTROL MEASURES SHALL BE IMPLEMENTED TO CONTROL OR TREAT THE SEDIMENT
- E. EROSION CONTROL DEVICES SHALL BE INSTALLED PRIOR TO LAND DISTURBANCE. THE LOCATION OF SOME OF THE EROSION CONTROL DEVICES MAY HAVE TO BE ALTERED FROM THAT SHOWN ON THE APPROVED PLANS IF DRAINAGE PATTERNS DURING CONSTRUCTION ARE DIFFERENT FROM THE FINAL PROPOSED DRAINAGE PATTERNS. IT IS THE CONTRACTOR'S RESPONSIBILITY TO ACCOMPLISH EROSION CONTROL FOR ALL DRAINAGE PATTERNS CREATED AT VARIOUS STAGES DURING CONSTRUCTION. ANY DIFFICULTY IN CONTROLLING EROSION DURING ANY PHASE OF CONSTRUCTION SHALL BE REPORTED TO THE ENGINEER IMMEDIATELY.
- F. THE CONSTRUCTION OF THE SITE WILL COMMENCE WITH THE INSTALLATION OF EROSION CONTROL MEASURES SUFFICIENT TO CONTROL SEDIMENT DEPOSITS AND EROSION. ALL SEDIMENT CONTROL WILL BE MAINTAINED UNTIL ALL UPSTREAM GROUND WITHIN THE CONSTRUCTION AREA HAS BEEN COMPLETELY STABILIZED WITH PERMANENT VEGETATION AND ALL ROADS/DRIVEWAYS HAVE BEEN PAVED.
- G. CONSTRUCTION EXITS SHALL BE CONSTRUCTED AT EACH POINT OF ENTRY OR EXIT FROM THE SITE AND SHALL BE MAINTAINED IN A CONDITION WHICH WILL PREVENT TRACKING OR FLOW OF MUD ONTO PUBLIC RIGHTS-OF-WAY. THIS MAY REQUIRE PERIODIC TOP DRESSING WITH STONE AS CONDITIONS DEMAND, REPAIR, AND/OR CLEANOUT OF ANY STRUCTURES USED TO TRAP SEDIMENT. ALL MATERIALS SPILLED, DROPPED, WASHED, OR TRACKED FROM VEHICLES OFF SITE ONTO PUBLIC RIGHTS-OF-WAY MUST BE REMOVED IMMEDIATELY. ACCESS POINTS PROTECTED WITH A CONSTRUCTION EXIT SHALL BE OTHERWISE BARRICADED UNTIL THE SITE IS STABILIZED.

ADA COMPLIANCE:

- A. CURB RAMPS ALONG PUBLIC STREETS AND IN THE PUBLIC RIGHT-OF-WAY SHALL BE CONSTRUCTED BASED ON THE CITY STANDARD CONSTRUCTION DETAILS AND SPECIFICATIONS.
- B. PRIVATE CURB RAMPS ON THE SITE (I.E. OUTSIDE PUBLIC STREET RIGHT-OF-WAY) SHALL CONFORM TO ADA STANDARDS AND SHALL HAVE A DETECTABLE WARNING SURFACE THAT IS FULL WIDTH AND FULL DEPTH OF THE CURB RAMP, NOT INCLUDING FLARES.
- C. ALL ACCESSIBLE ROUTES, GENERAL SITE AND BUILDING ELEMENTS, RAMPS, CURB RAMPS, STRIPING, AND PAVEMENT MARKINGS SHALL CONFORM TO ADA STANDARDS FOR ACCESSIBLE DESIGN, LATEST EDITION.
- D. ANY COMPONENTS OF THE PROJECT SERVING MULTIFAMILY DWELLINGS IN BUILDINGS THAT HAVE 4 OR MORE UNITS PER DWELLING SHALL ALSO CONFORM TO THE FAIR HOUSING ACT (FHA), AND COMPLY WITH THE FAIR HOUSING ACT DESIGN MANUAL BY THE US DEPARTMENT OF HOUSING AND URBAN DEVELOPMENT.
- E. BEFORE PLACING PAVEMENT, CONTRACTOR SHALL VERIFY THAT SUITABLE ACCESSIBLE PEDESTRIAN ROUTES (PER ADA AND FHA) EXIST TO AND FROM EVERY DOOR AND ALONG SIDEWALKS, ACCESSIBLE PARKING SPACES, ACCESS AISLES, AND ACCESSIBLE ROUTES. IN NO CASE SHALL AN ACCESSIBLE RAMP SLOPE EXCEED 1 VERTICAL TO 12 HORIZONTAL. IN NO CASE SHALL SIDEWALK CROSS SLOPE EXCEED 2.0 PERCENT. IN NO CASE SHALL LONGITUDINAL SIDEWALK SLOPE EXCEED 5.0 PERCENT. ACCESSIBLE PARKING SPACES AND ACCESS AISLES SHALL NOT EXCEED 2.0 PERCENT SLOPE IN ANY DIRECTION.
- CONTRACTOR SHALL TAKE FIELD SLOPE MEASUREMENTS ON FINISHED SUBGRADE AND FORM BOARDS PRIOR TO PLACING PAVEMENT TO VERIFY THAT ADA SLOPE REQUIREMENTS ARE PROVIDED. CONTRACTOR SHALL CONTACT ENGINEER PRIOR TO PAVING IF ANY EXCESSIVE SLOPES ARE ENCOUNTERED. NO CONTRACTOR CHANGE ORDERS WILL BE ACCEPTED FOR ADA SLOPE COMPLIANCE ISSUES.

CONCRETE INFORMATION (SITE WORK ONLY):

- 1. PRODUCT CRITERIA:
 - A. UNLESS OTHERWISE NOTED CEMENT SHALL BE TYPE I OR III CONFORMING TO ASTM C150. AGGREGATES SHALL BE NORMAL WEIGHT CONFORMING TO ASTM C33.
 - CONCRETE SHALL CONFORM TO ACI BUILDING CODE (318-89). UNLESS NOTED CONCRETE SHALL BE NORMAL WEIGHT AND HAVE A 28 DAY COMPRESSIVE STRENGTH OF 3,500 P.S.I.
 - C. SLUMP SHALL BE 3" TO 5" FOR REGULAR MIX. LARGER SLUMP SHALL BE PERMITTED WITH WATER REDUCING ADMIXTURES AND WRITTEN CONSENT OF THE ENGINEER.
 - D. THE RELATIONSHIP BETWEEN MAXIMUM AGGREGATE SIZE TO MINIMUM AMOUNT OF CEMENT IN CONCRETE PAVEMENT (LB. PER C.Y. OR MIX) SHALL BE AS FOLLOWS: 1" 520, 3/4" 540, 1/2" 590, 3/8" 610.

2. CURING CRITERIA:

- A. CONCRETE CURING SHALL COMPLY WITH ACI 308. CURING PROCESS SHALL START IMMEDIATELY FOLLOWING INITIAL SET. CURING SHALL BE BY CURING COMPOUND.
- B. CONCRETE EXPOSED TO THE WEATHER SHALL BE AIR-ENTRAINED IN ACCORDANCE WITH ACI 318-89 TABLE 4.1.1. NORMAL WEIGHT CONCRETE SLABS SHALL HAVE AIR CONTENT IN ACCORDANCE WITH ACI 302.IR-89 TABLE 5.2.7A.
- C. HOT WEATHER CONCRETING SHALL COMPLY WITH ACI 305. NO CONCRETE ABOVE 90 DEGREES FAHRENHEIT SHALL BE POURED. LOWER CONCRETE TEMPERATURE BY COOLING WATER AND AGGREGATE. FORMS, STEEL, AND SUBGRADE SHALL BE SPRINKLED WITH COLD WATER. AFTER FINISHING CONCRETE USE LIGHT FOG SPRAY UNTIL CURING COMPOUND IS USED.
- D. COLD WEATHER CONCRETING SHALL COMPLY WITH ACI 306. SPECIAL MATERIAL PROCEDURES SHALL BE PROVIDED DURING PLACING AND CURING OF CONCRETE BELOW 40 DEGREES FAHRENHEIT.
- E. CURING, HOT, AND COLD WEATHER CONCRETING PROCEDURES ARE ONLY GIVEN AS A GUIDE. IT IS THE CONTRACTOR'S RESPONSIBILITY TO PREVENT CONCRETE DAMAGE AND CRACKS. DAMAGED OR CRACKED CONCRETE WILL NOT BE ACCEPTED.

REINFORCING STEEL INFORMATION (SITE WORK ONLY):

- 1. PRODUCT CRITERIA:
 - A. REINFORCING STEEL SHALL CONFORM TO ASTM A-615, GRADE 60 AND GRADE 40 FOR #3 AND SMALLER BARS. MINIMUM LAP 48" DIAMETER.
 - B. WELDED WIRE FABRIC SHALL CONFORM TO ASTM A-185, MINIMUM LAP SHALL BE 8".
 - C. REINFORCING THAT IS WELDED SHALL BE WELDABLE TYPE AND CONFORM TO ASTM A-706.

PAVEMENT INFORMATION:

- 1. PAVEMENT:
 - ALL MATERIALS, EQUIPMENT, METHODS OF CONSTRUCTION, AND WORKMANSHIP SHALL CONFORM TO THE TENNESSEE DEPARTMENT OF TRANSPORTATION, TDOT, STANDARD SPECIFICATIONS FOR ROAD AND BRIDGE CONSTRUCTION, CURRENT EDITION.
 - B. SEE PAVEMENT DETAILS ON CONSTRUCTION DOCUMENTS FOR SPECIFIC DESIGN INFORMATION AND REQUIREMENTS.
 - C. ALL CURB AND GUTTER TO BE 24" AND CONSTRUCTED OF 3000 P.S.I. CONCRETE UNLESS OTHERWISE NOTED.
- . SIGNING AND STRIPING:
- A. SIGNING AND STRIPING TO BE PROVIDED BY THE CONTRACTOR ACCORDING TO THE DRAWINGS AND SPECIFICATIONS.
- B. ALL PAVEMENT MARKINGS SHALL CONFORM TO CURRENT MUTCD STANDARDS. ALL PAVEMENT MARKINGS ON PRIVATE PROPERTY SHALL BE PAINT, UNLESS NOTED OTHERWISE. ALL PAVEMENT MARKINGS ON PUBLIC RIGHT-OF-WAY SHALL BE THERMOPLASTIC, UNLESS NOTED OTHERWISE.

STORM SEWER NOTES:

- 1. REINFORCED CONCRETE PIPE SHALL BE RCP CLASS III UNLESS OTHERWISE NOTED WITH BELL-AND-SPIGOT AND GASKETED JOINTS WITH ASTM C 443 RUBBER GASKETS.
- 2. FILL HEIGHTS OVER 13' REQUIRE CLASS IV RCP STORM PIPE.
- 3. STORM INLETS SHALL BE PRECAST IN ACCORDANCE WITH METRO NASHVILLE PUBLIC WORKS SPECIFICATIONS WHICH MEET OR EXCEED ASTM C 478.
- 4. ALL MANHOLE FRAMES AND COVERS ARE TO BE PER METRO NASHVILLE PUBLIC WORKS STANDARD DETAIL FOR DIMENSIONS AND MATERIALS AND AS BELOW IF NOT OTHERWISE INDICATED. FERROUS; 24-INCH (610-MM) ID BY 7- TO 9-INCH (175- TO 225-MM) RISER WITH 4-INCH-(102-MM-) MINIMUM WIDTH FLANGE AND 26-INCH- (660-MM-) DIAMETER COVER. INCLUDE INDENTED TOP DESIGN WITH LETTERING CAST INTO COVER, USING WORDING EQUIVALENT TO "STORM SEWER."
- 5. MATERIAL: GRAY IRON ASTM A48 CLASS 30 UNLESS OTHERWISE INDICATED.
- 6. ALL HDPE PIPE SHALL BE CORRUGATED HIGH DENSITY POLYETHYLENE SMOOTH INTERIOR PIPE. HDPE PIPE SHALL CONFORM TO ASTM D3350 WITH SOIL TIGHT JOINTS.
- ALL HDPE SHALL BE INSTALLED PER MANUFACTURER'S RECOMMENDATIONS AND AASHTO SECTION 30.
- 8. CONTRACTOR TO PROVIDE AND INSTALL MANUFACTURER RECOMMENDED FITTINGS ON RCP CONNECTIONS TO HDPE STRUCTURES.

9. REFER TO PIPE CHART FOR CASTING TYPES. INSTALL REDUCERS AS NECESSARY PER

MANUFACTURER'S SPECIFICATIONS TO ACCOMMODATE LARGER INLET SIZES.

- 10. FOLLOW CONSTRUCTION PLANS AND MANUFACTURER DETAILS, SPECIFICATIONS, AND INSTALLATION INSTRUCTION AS INCLUDED WITHIN THE PLANS AND PROVIDED BY MANUFACTURER FOR THE INSTALLATION OF WATER QUALITY AND DETENTION SYSTEMS.
- 11. CONTRACTOR SHALL SUBMIT SHOP DRAWINGS FOR ALL STORM SEWER PIPE, STRUCTURES, WATER QUALITY STRUCTURES, AND DETENTION STRUCTURES FOR ENGINEER AND OWNER APPROVAL PRIOR TO ORDERING MATERIALS.

CLEARING AND GRUBBING:

- A. DO NOT EXCEED CLEARING AND GRUBBING LIMITS OF CONSTRUCTION LINES INDICATED ON THE PLANS.
- B. ALL AREAS OUTSIDE THE LIMITS OF CONSTRUCTION LINE SHALL NOT BE CROSSED BY HEAVY EQUIPMENT OR USED FOR STORING HEAVY EQUIPMENT OR MATERIALS.
- C. NO EQUIPMENT SHALL BE STORED UNDER THE DRIP LINE OF TREES TO REMAIN.
- D. DO NOT FALL ANY TREES OR PUSH PILES OF DEBRIS AGAINST ANY TREES TO REMAIN.
- E. REMOVE ALL STUMPS, ROCKS, ASPHALT & CONCRETE DEBRIS, ETC. AND DISPOSE OFF SITE IN ACCORDANCE WITH LOCAL, STATE & FEDERAL REGULATIONS.
 - F. CONTACT ALL UTILITY AUTHORITIES WHO HAVE LINES WITHIN THE CLEARING AND GRUBBING LIMITS BEFORE STARTING WORK
- E. ALL EROSION CONTROL SEDIMENT BARRIERS, SILT FENCES, AND TREE PROTECTION DEVICES SHALL BE INSTALLED PRIOR TO STARTING CLEARING AND GRUBBING.
- F. AFTER STAKING IS COMPLETED, TREES WITHIN GRADING LIMITS TO BE SAVED WILL BE IDENTIFIED BY THE OWNER'S REPRESENTATIVE. FIELD CHANGES TO GRADING PLANS SHALL BE MADE FOR SMOOTH TRANSITION OF GRADES AROUND ALL TREES WHICH
- G. ALL CLEARING SHALL BE LIMITED TO AREAS TO BE GRADED WITHIN 15 CALENDAR DAYS.

REQUITE TREE WELLS WITHIN THE GRADING LIMITS.

GRADING NOTES:

- A. TOPSOIL SHALL BE STORED ON SITE IN LOCATIONS APPROVED BY THE OWNER'S REPRESENTATIVE. DRAINAGE SHALL ROUT AROUND THESE TOPSOIL STOCKPILES FOR THE DURATION OF THE GRADING OPERATIONS. EROSION CONTROL MEASURES SHALL PREVENT THE LOSS OF TOPSOIL MATERIAL.
- 3. UNSUITABLE SOILS SHALL BE UNIFORMLY SPREAD ACROSS NON-STRUCTURAL FILL AREAS AND COVERED WITH TOPSOIL AND SEEDED.
- C. FILL AREA SHALL BE PROOF-ROLLED WITH RUBBER-TIRED EQUIPMENT WITH A MINIMUM WEIGHT OF FIFTEEN TONS PRIOR TO BEGINNING FILL OPERATION. AREAS WHICH ARE SOFT OR UNSTABLE SHALL BE UNDERCUT UNTIL STABLE SOILS ARE FOUND. RE-COMPACTION OF THESE SOILS SHALL BE TO 98% MAXIMUM DRY DENSITY AS PER ASTM D698 (STANDARD PROCTOR).
- D. CUT AREA SHALL BE PROOF-ROLLED AFTER FINAL SUBGRADE IS ACHIEVED IN THE SAME MANNER AS FILLED AREAS. SOFT OR UNSTABLE SOILS SHALL BE SCARIFIED TO A DEPTH OF 12" AND RE-COMPACTED TO 98% MAXIMUM DRY DENSITY AS PER ASTM D698 (STANDARD PROCTOR).
- E. ALL GRADING SHALL BE COMPLETED TO THE LEVEL INDICATED BY THE SCOPE OF WORK LISTED IN THE BID DOCUMENTS.
- F. ELEVATIONS SHOWN ON THE PLANS IS THE FINISH GRADE ELEVATION.
- G. GRADING SHALL BE SEQUENCED SO THAT BASE STONE IS PLACED WITHIN 10 CALENDAR DAYS PF ACHIEVING OPTIMUM SUBGRADE COMPACTION.
- H. SOILS TESTING LABORATORY/ SOILS ENGINEER. CONTRACTOR WILL EMPLOY A QUALIFIED SOILS TESTING LABORATORY/ ENGINEER TO OBSERVE THIS WORK AND MAKE TESTS AS REQUIRED.
- I. HAVE EARTH BORROW FILL, AGGREGATE, AND TOPSOIL, AND STRUCTURAL FILL TESTED AND APPROVED BY DESIGNATED TESTING LABORATORY BEFORE MOVING IT TO THE JOB
- J. CONTRACTOR SHALL OBSERVE PROOF-ROLLING OF AREAS WHERE BUILDING AND PAVING WILL BE LOCATED TO DETERMINE ADEQUACY OF SOIL COMPACTION AND IN-PLACE SOILS. OTHER AREAS WILL BE INSPECTED BY SOILS ENGINEER TO DETERMINE ADEQUACY IN THOSE AREAS. IF SOILS ARE NOT ADEQUATE TO BEAR WEIGHTS THAT WILL BE IMPOSED, TESTING LABORATORY WILL OBSERVE AND REPORT CORRECTIVE ACTION TAKEN.
- K. TEST IN-PLACE SOIL AND FILLED AND COMPACTED AREAS. IF THESE ARE NOT ADEQUATE TO BEAR WEIGHTS IMPOSED, TESTING LABORATORY WILL ADVICE THE OWNER'S REPRESENTATIVE OF THEIR RECOMMENDATIONS. HE WILL DIRECT ANY CORRECTIVE MEASURES THAT ARE NECESSARY.
- L. SOILS COMPACTION TESTING OF IN-PLACE AND FILLED AND COMPACTED AREAS WILL BE PERFORMED BY TESTING LABORATORY IN ACCORDANCE WITH THEIR REQUIREMENTS.
- M. THE SOILS ENGINEER'S AND TESTING LABORATORY'S FEES WILL BE PAID BY THE CONTRACTOR.
- N. APPLICABLE SPECIFICATIONS FOR COMPACTED FILL: THE FOLLOWING CURRENT AMERICAN SOCIETY OF TESTING MATERIALS (ASTM) STANDARDS ARE HEREBY MADE PART OF THIS SPECIFICATION:
 - D421-58, DRY PREPARATION OF SOIL SAMPLES FOR GRAIN-SIZE ANALYSIS AND DETERMINATION OF SOIL CONSTANTS.
 - D422-63, STANDARD METHOD OF PARTICLE SIZE ANALYSIS OF SOILS.
 D1140-54, METHOD OF TEST FOR AMOUNT OF MATERIAL IN SOILS FINER THAN NO.200
 - D698, METHOD FOR LABORATORY COMPACTION CHARACTERISTICS OF SOIL USING STANDARD EFFORT
 D1557-78, STANDARD TEST METHODS FOR MOISTURE-DENSITY RELATIONS OF SOILS

AND SOIL-AGGREGATE MIXTURES USING 10 LB. (4.54-KG) RAMMER AND 18-INCH (457

- O. PROVIDE POSITIVE DRAINAGE AWAY FROM BUILDINGS AT ALL LOCATIONS UNLESS OTHERWISE NOTED.
- P. CONTRACTOR SHALL REVIEW THE SITE SPECIFIC GEOTECHNICAL REPORT PRIOR TO COMMENCING WITH GRADING OPERATIONS. WHERE CONFLICTS BETWEEN THE GRADING NOTES AND GEOTECHNICAL REPORT EXIST, THE MORE STRINGENT REQUIREMENT SHALL APPLY.
- Q. CONTRACTOR IS RESPONSIBLE FOR DOCUMENTING WITH LOAD TICKETS, PHOTOGRAPHS, LOG BOOK, VIDEO RECORDING AND OTHER MEANS AS NECESSARY TO VERIFY THE INSTALLATION OF STORMWATER BEST MANAGEMENT PRACTICES REQUIRED BY THE LOCAL MUNICIPALITY AND JURISDICTION. AS-BUILT TOPOGRAPHY AND UTILITY PLANS HAVING BEEN PREPARED BY A QUALIFIED LAND SURVEYOR ARE REQUIRED TO BE SUBMITTED TO KIMLEY-HORN AT THE CONCLUSION OF THE PROJECT FOR VERIFICATION OF DESIGN INTENT. ANY MODIFICATIONS TO THE GRADING AND UTILITY SYSTEMS REQUIRED, NOT PREVIOUSLY APPROVED BY THE OWNER AND ENGINEER ARE THE RESPONSIBILITY OF THE CONTRACTOR.

16 () | 10 () | 10 CASE NO. 2024SP-014-0 6103 MT. VIEW RD MERITAGE HOMES TN

CHECKED BY: AKC

DATE: 03/28/2024

KIMLEY-HORN PROJECT NO. 118166006


GENERAL NOTES


DESIGNED BY:


DRAWN BY:

CO-01


Drawing name: \\kimley-horn.com\so_nsh\NSH_LDEV\118166006 - 6103 mt view rd-meritage\4-CADD\plansheets\C0-01 GENERAL NOTES.dwg C0-01 GENERAL NOTES Jun 06, 2024 4:41pm by: olivia.sinclair

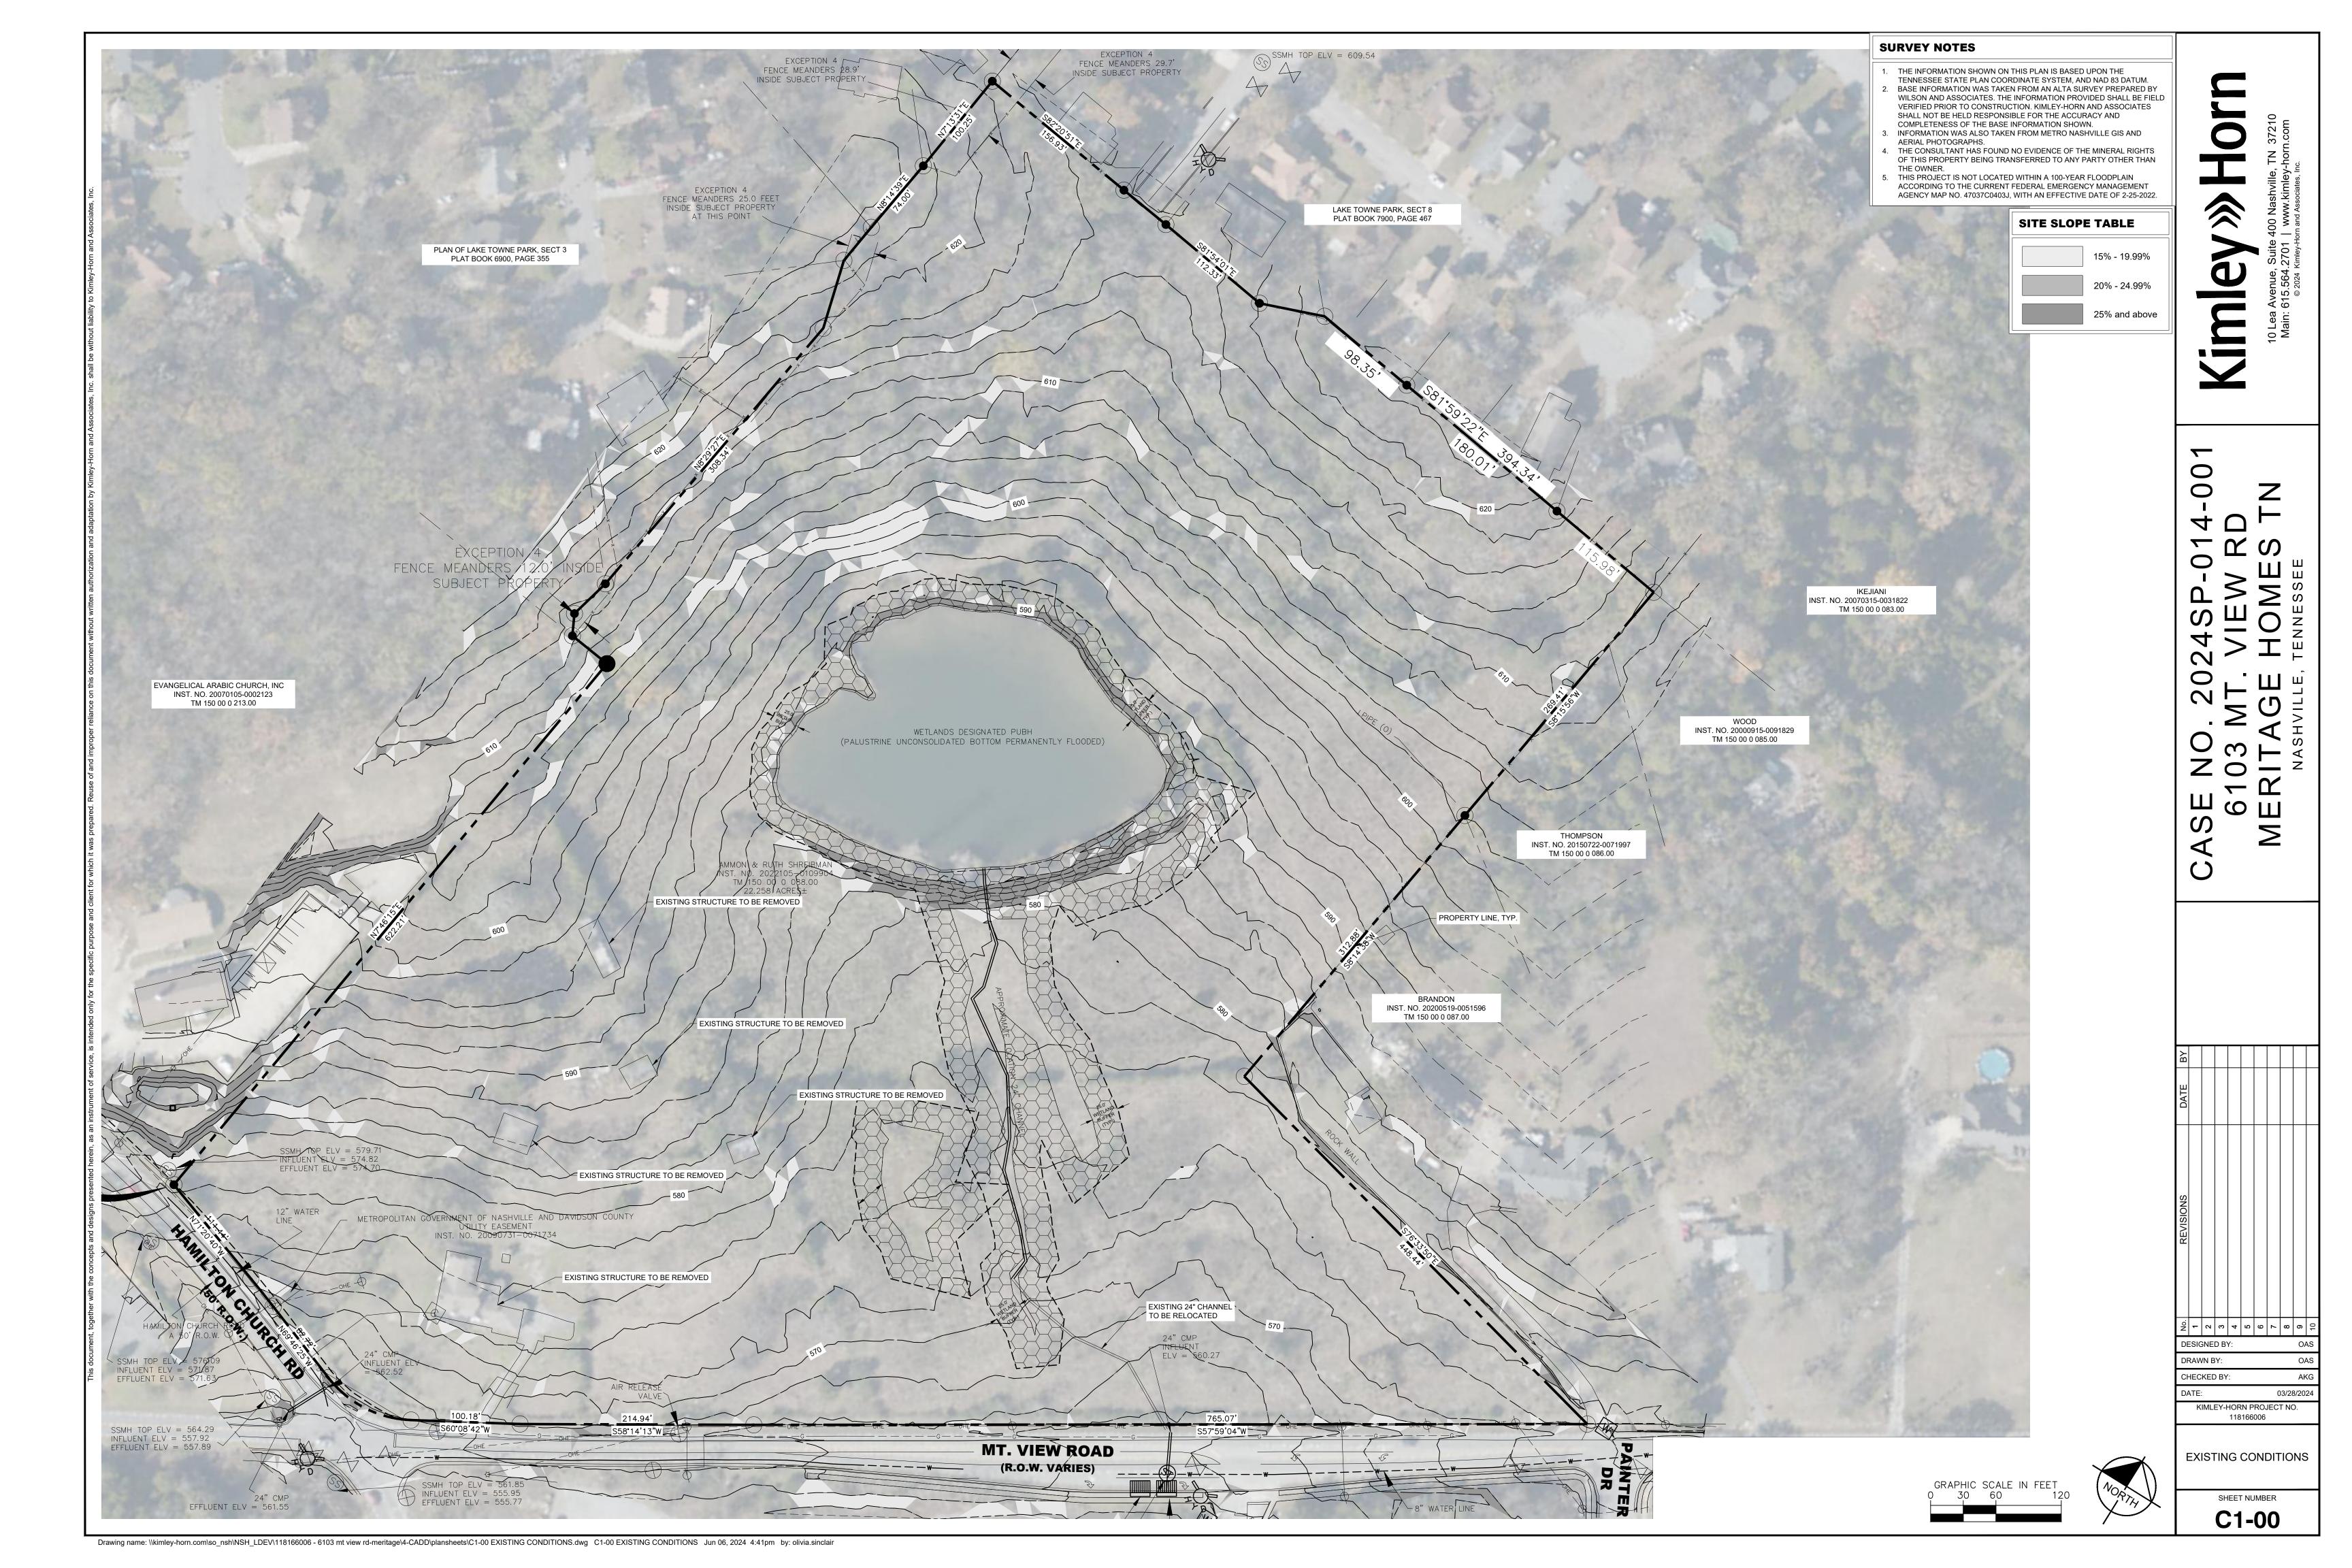

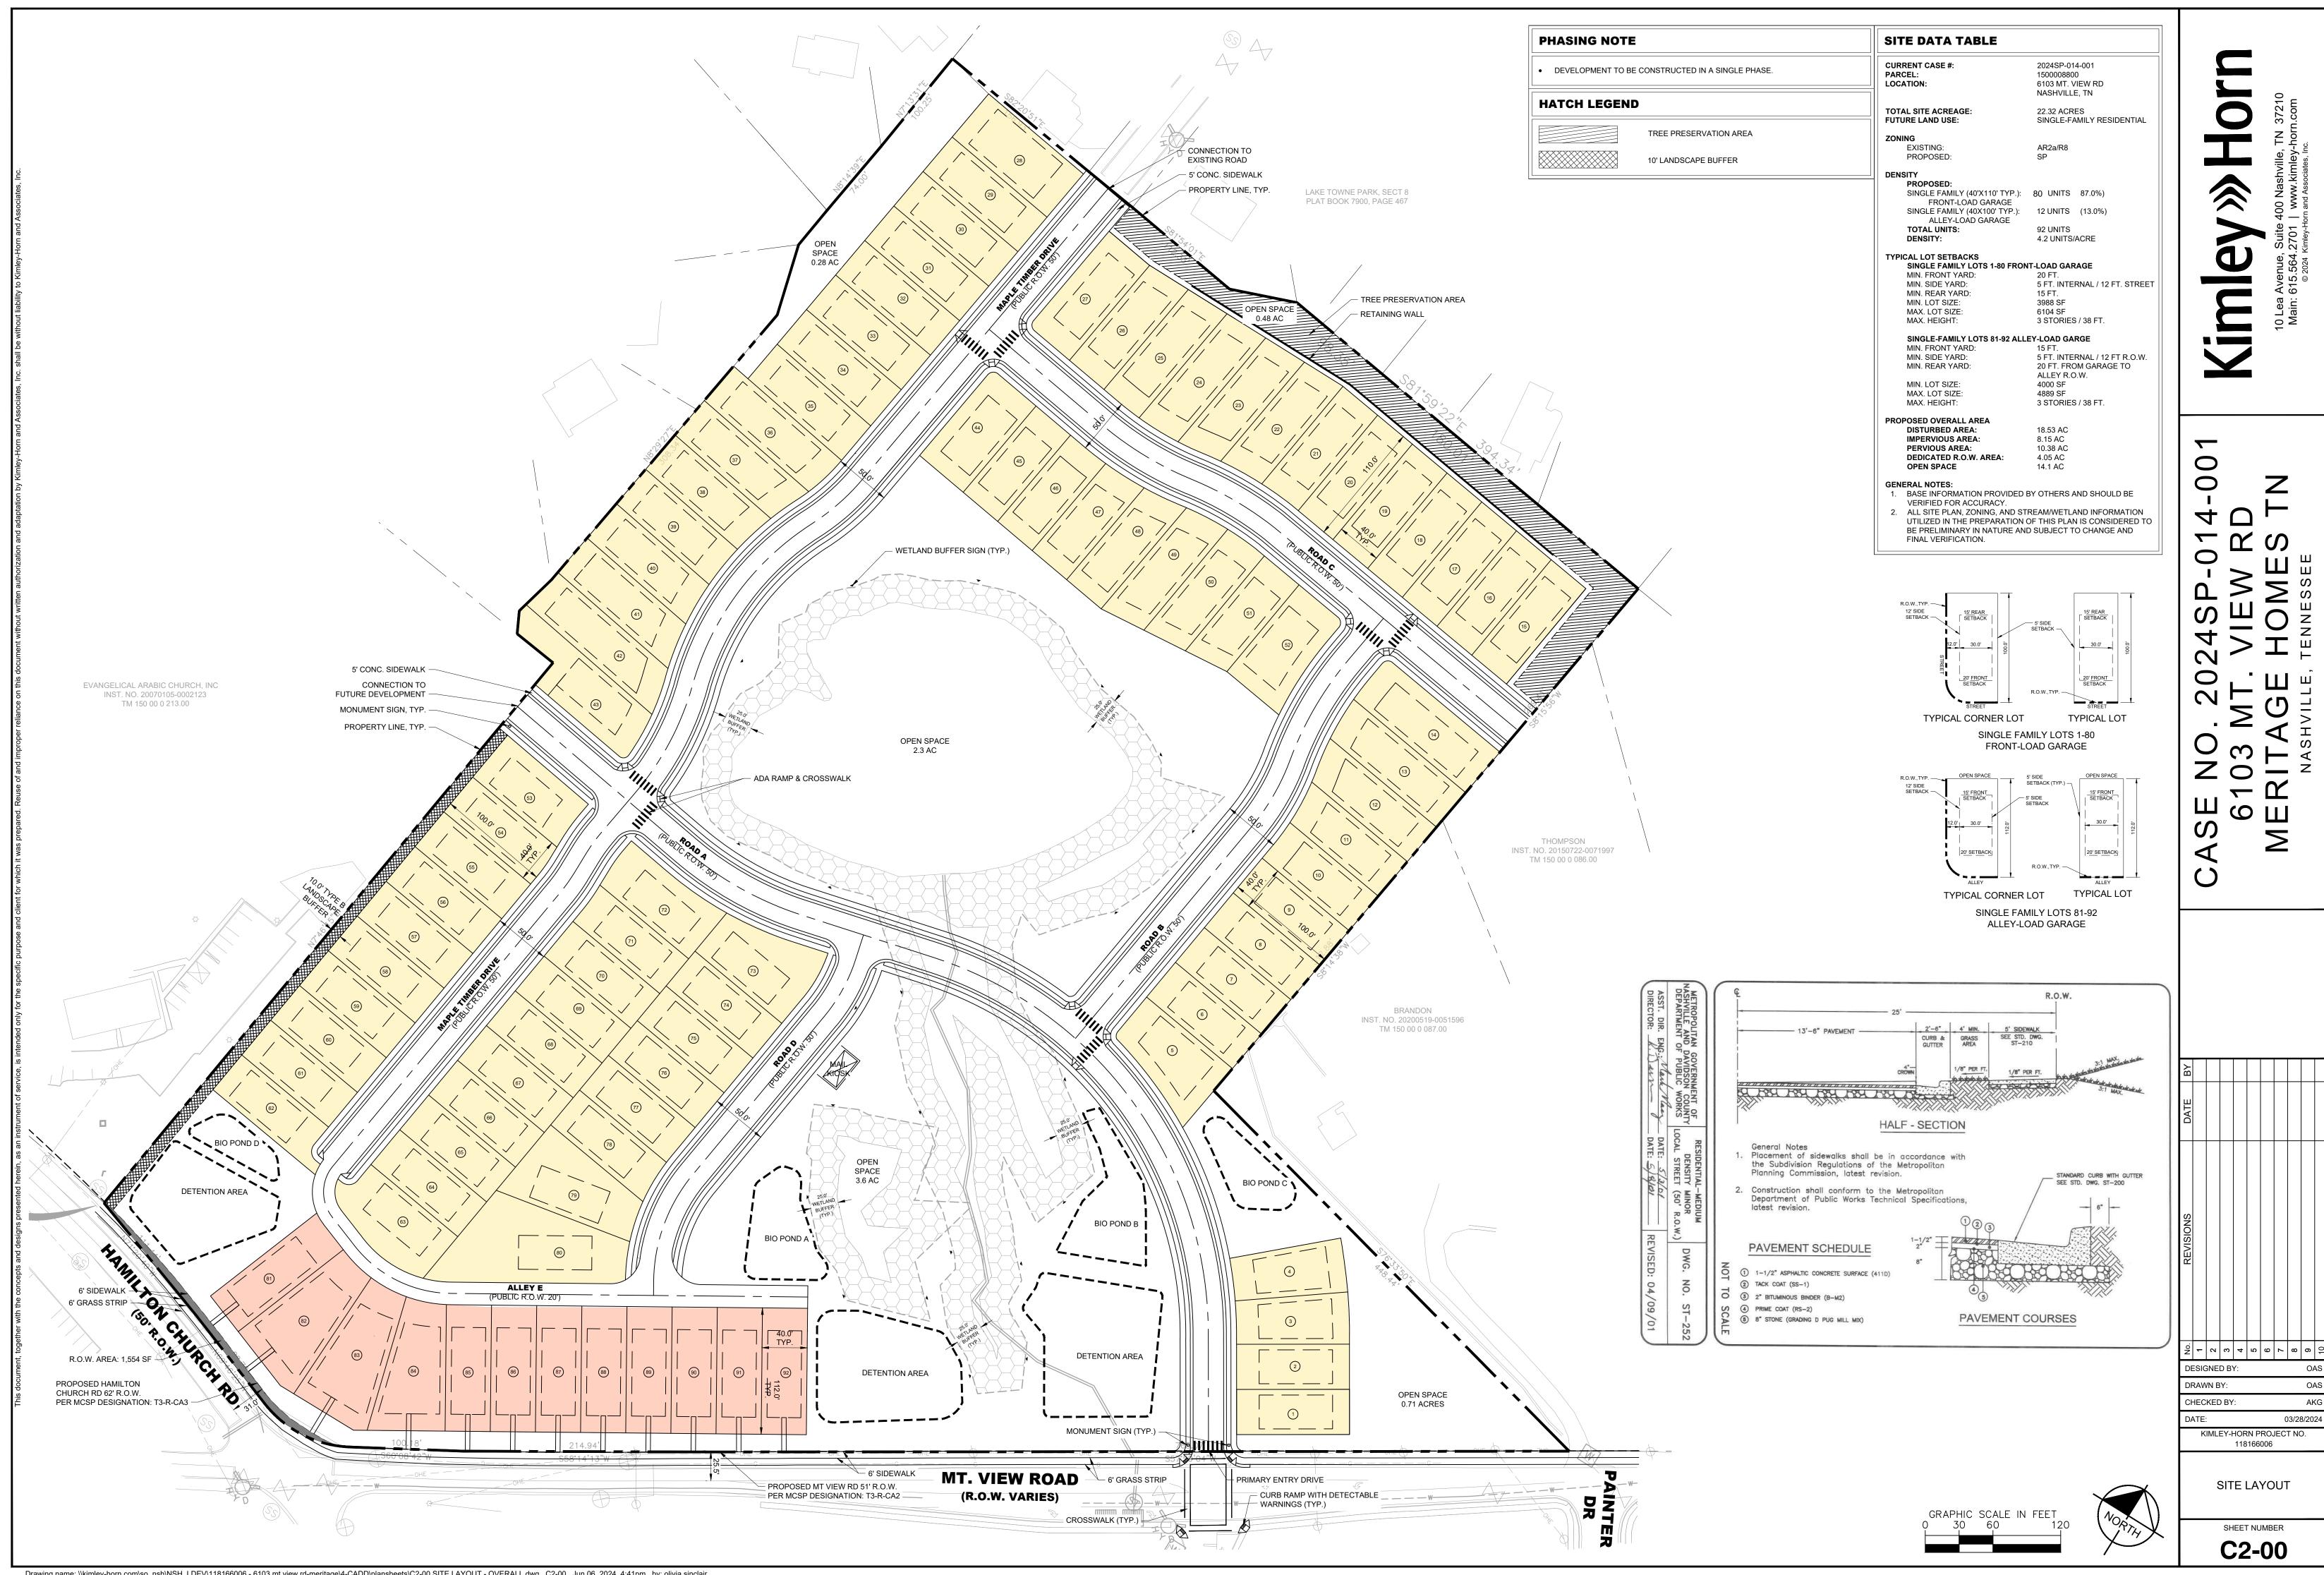

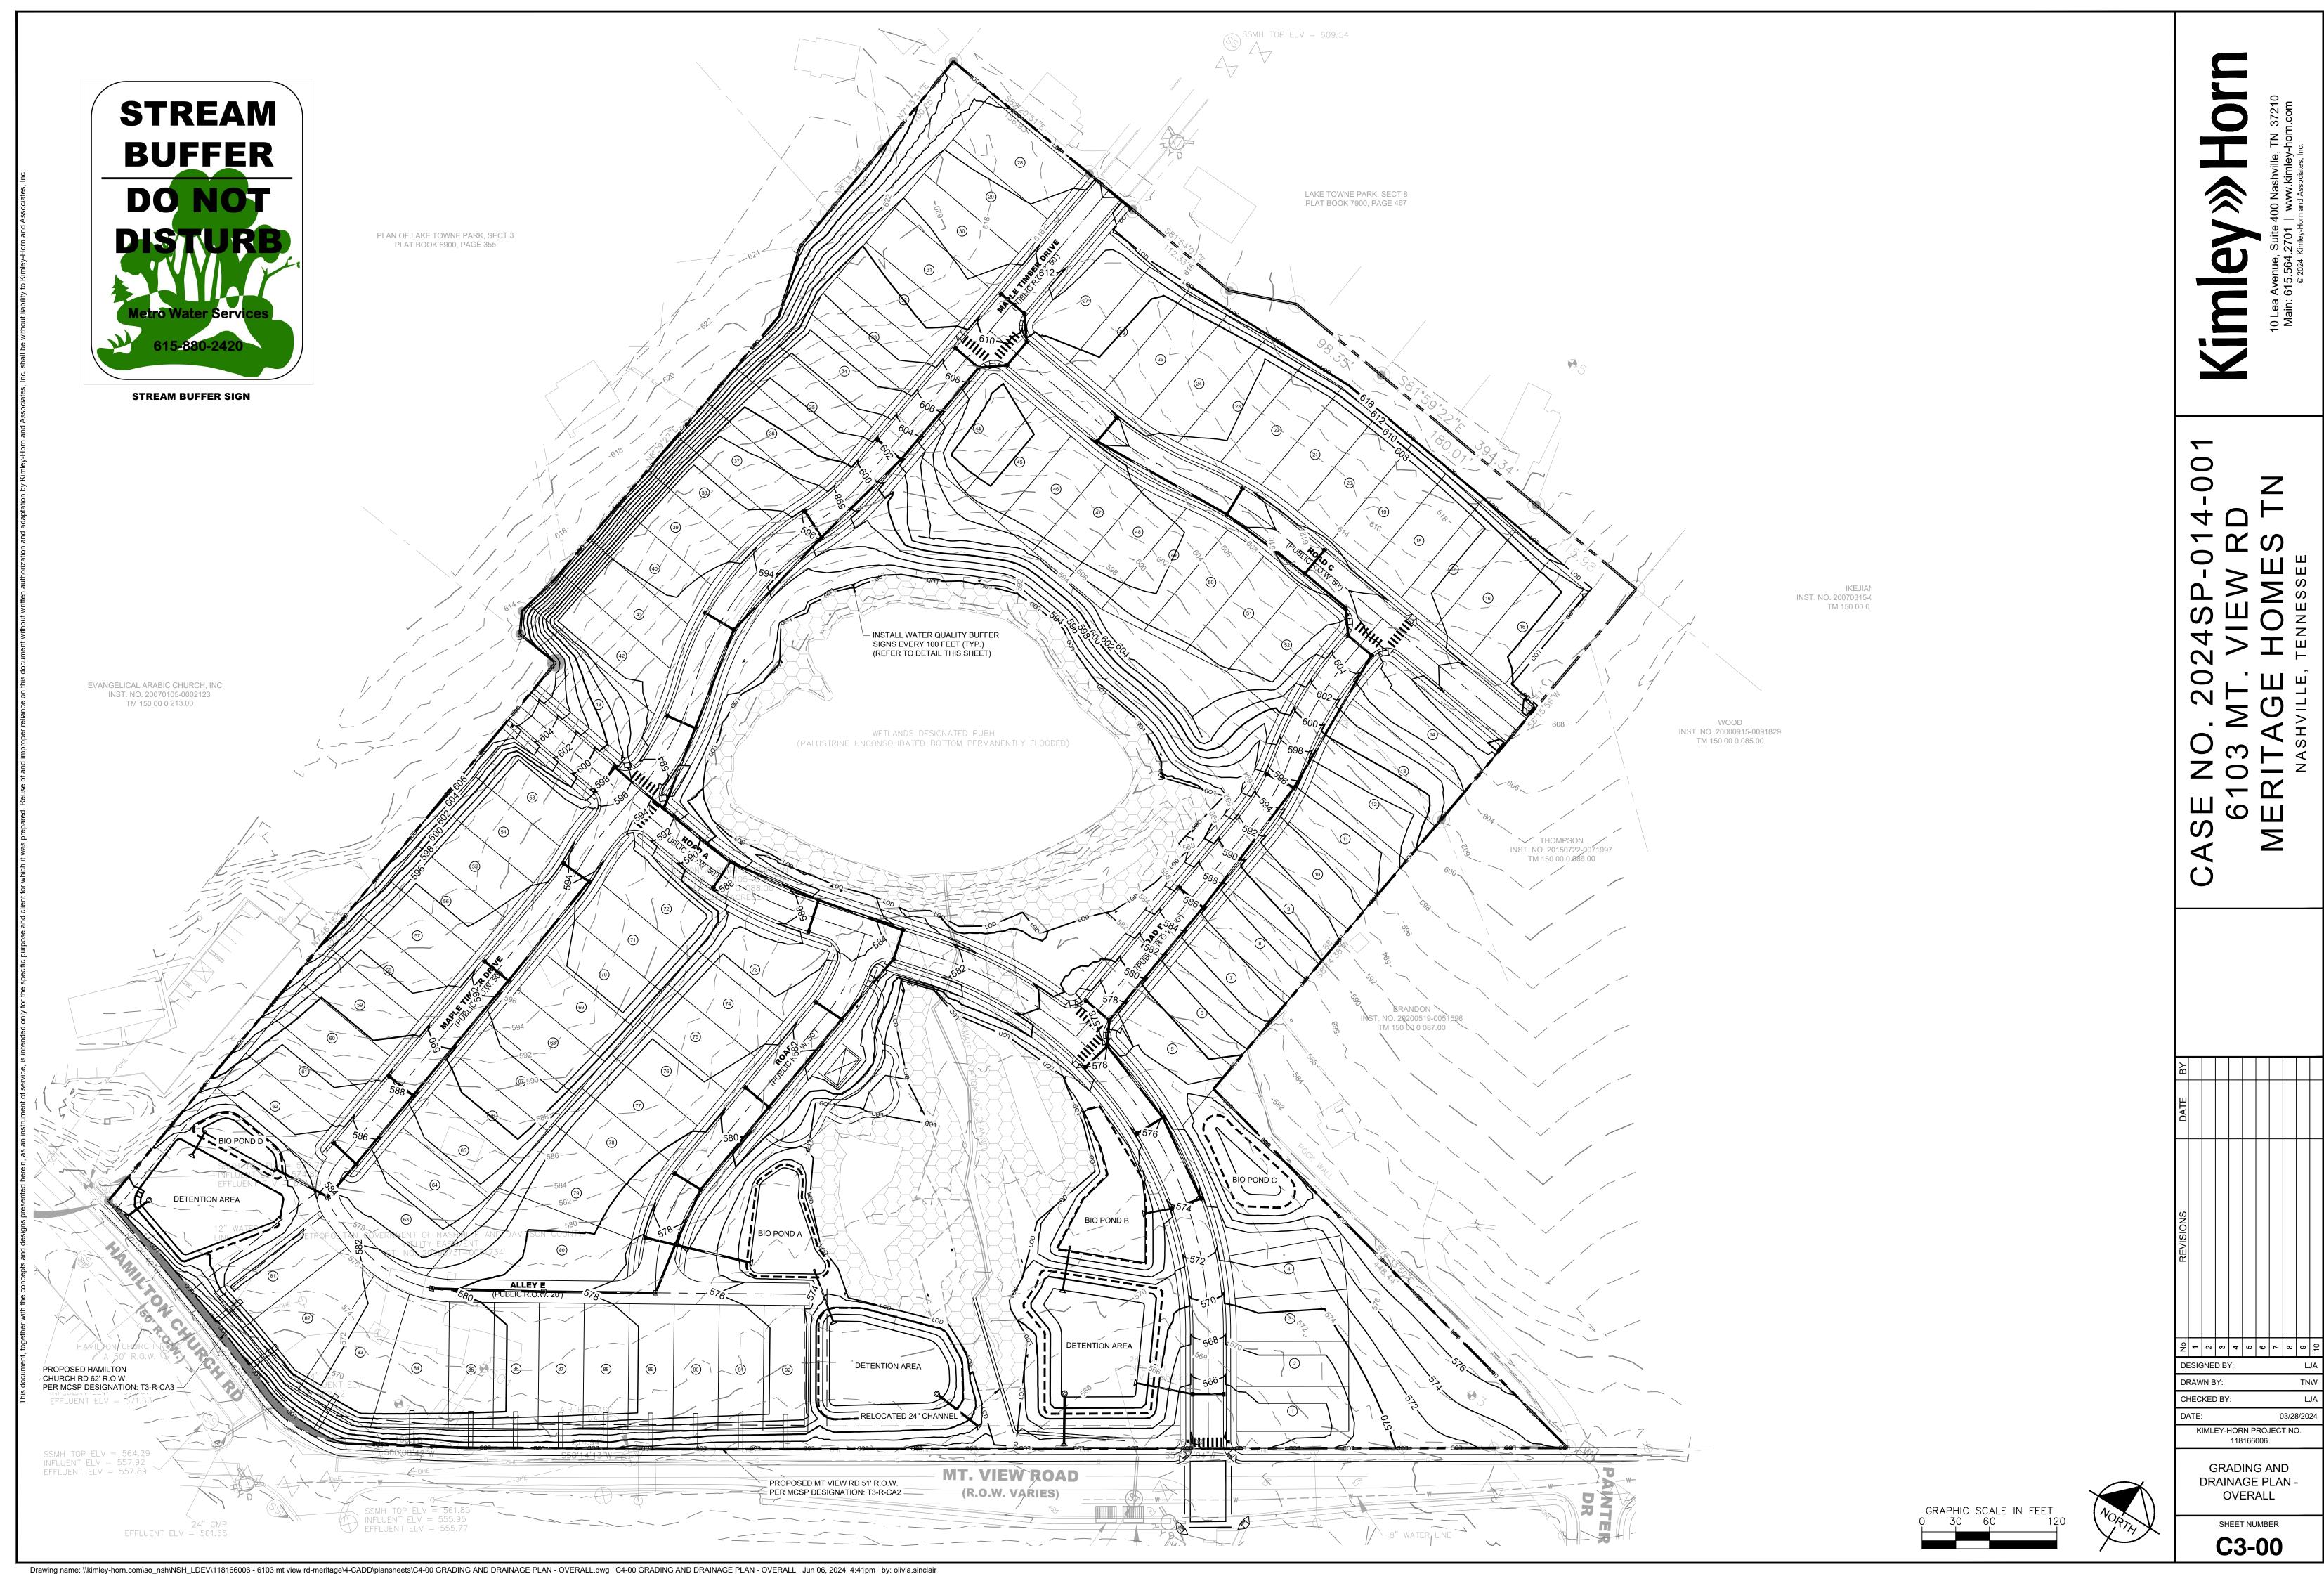

Drawing name: \\kimley-horn.com\\so_nsh\\NSH_LDEV\118166006 - 6103 mt view rd-meritage\4-CADD\\plansheets\C4-00 GRADING AND DRAINAGE PLAN - OVERALL.dwg C4-00 GRADING AND DRAINAGE PLAN - OVERALL Jun 06, 2024 4:41pm by: olivia.sinclair

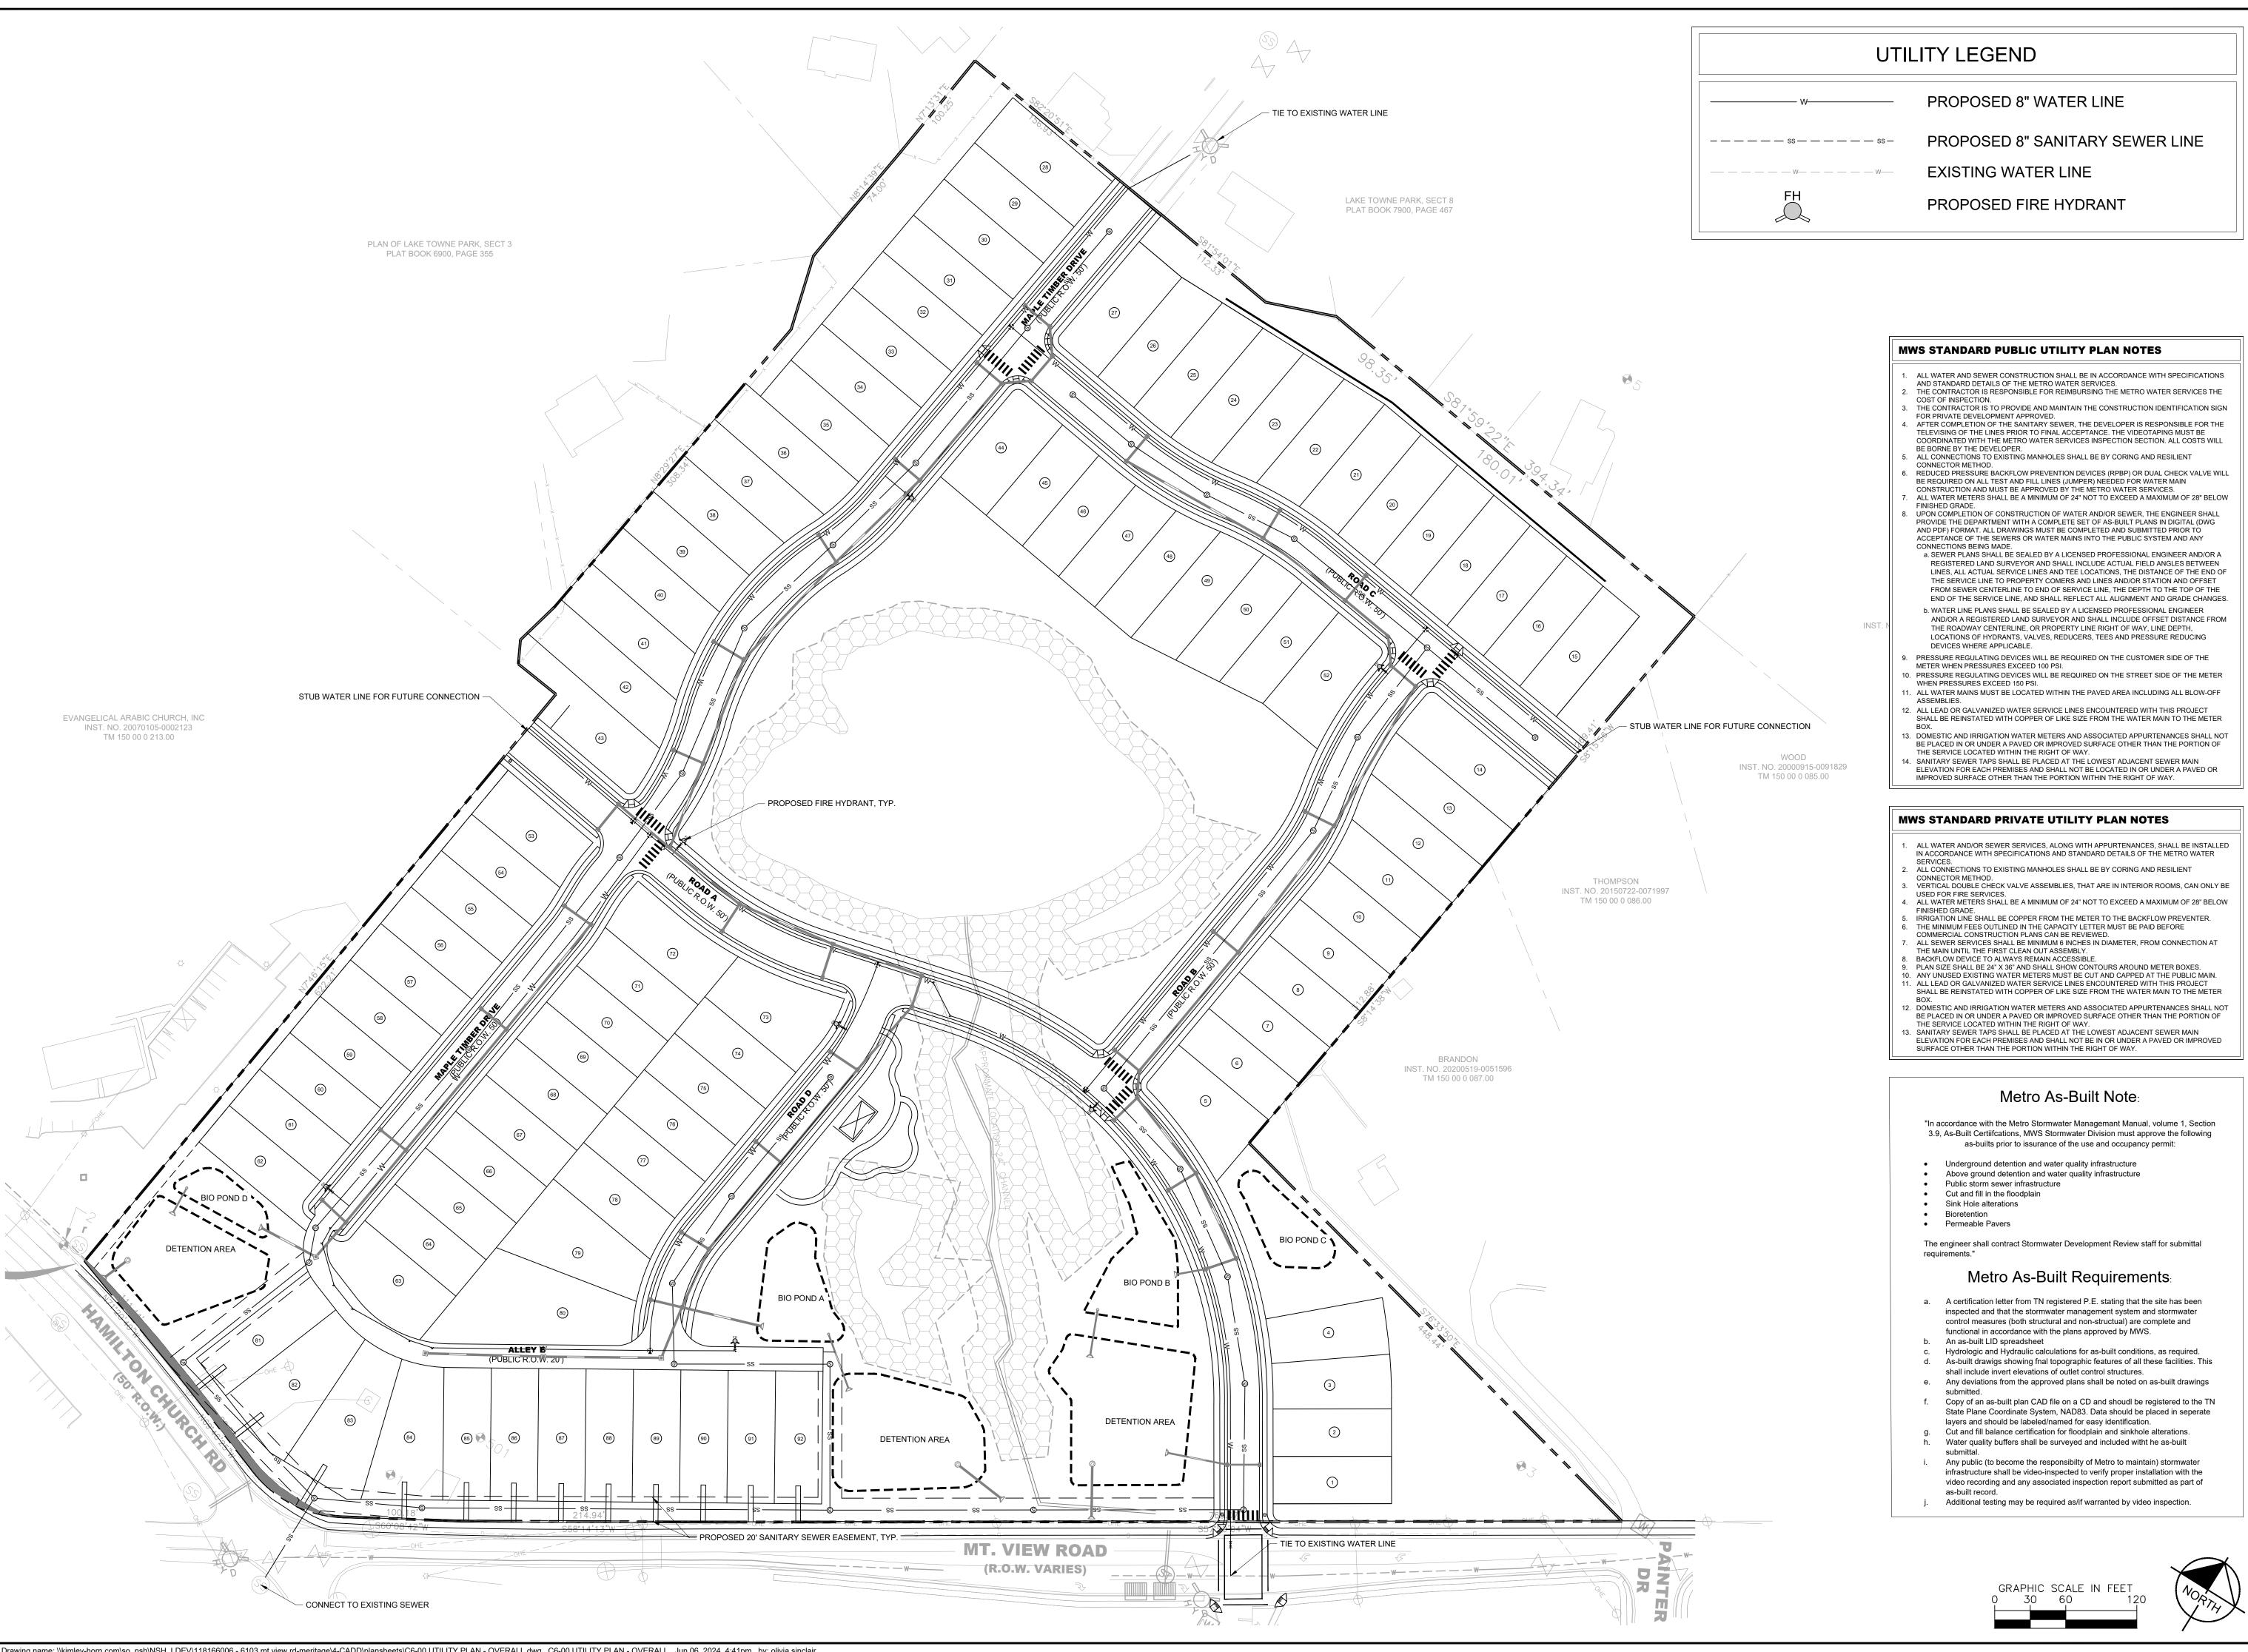

ШОЦ

S - 2 ε 4 ε 9 - 8 6

DESIGNED BY: DRAWN BY:

CHECKED BY: KIMLEY-HORN PROJECT NO.

> UTILITY PLAN -OVERALL

> > SHEET NUMBER C4-00

118166006




0 0

CHECKED BY:

KIMLEY-HORN PROJECT NO. 118166006

LANDSCAPE PLAN


SHEET NUMBER L1-00

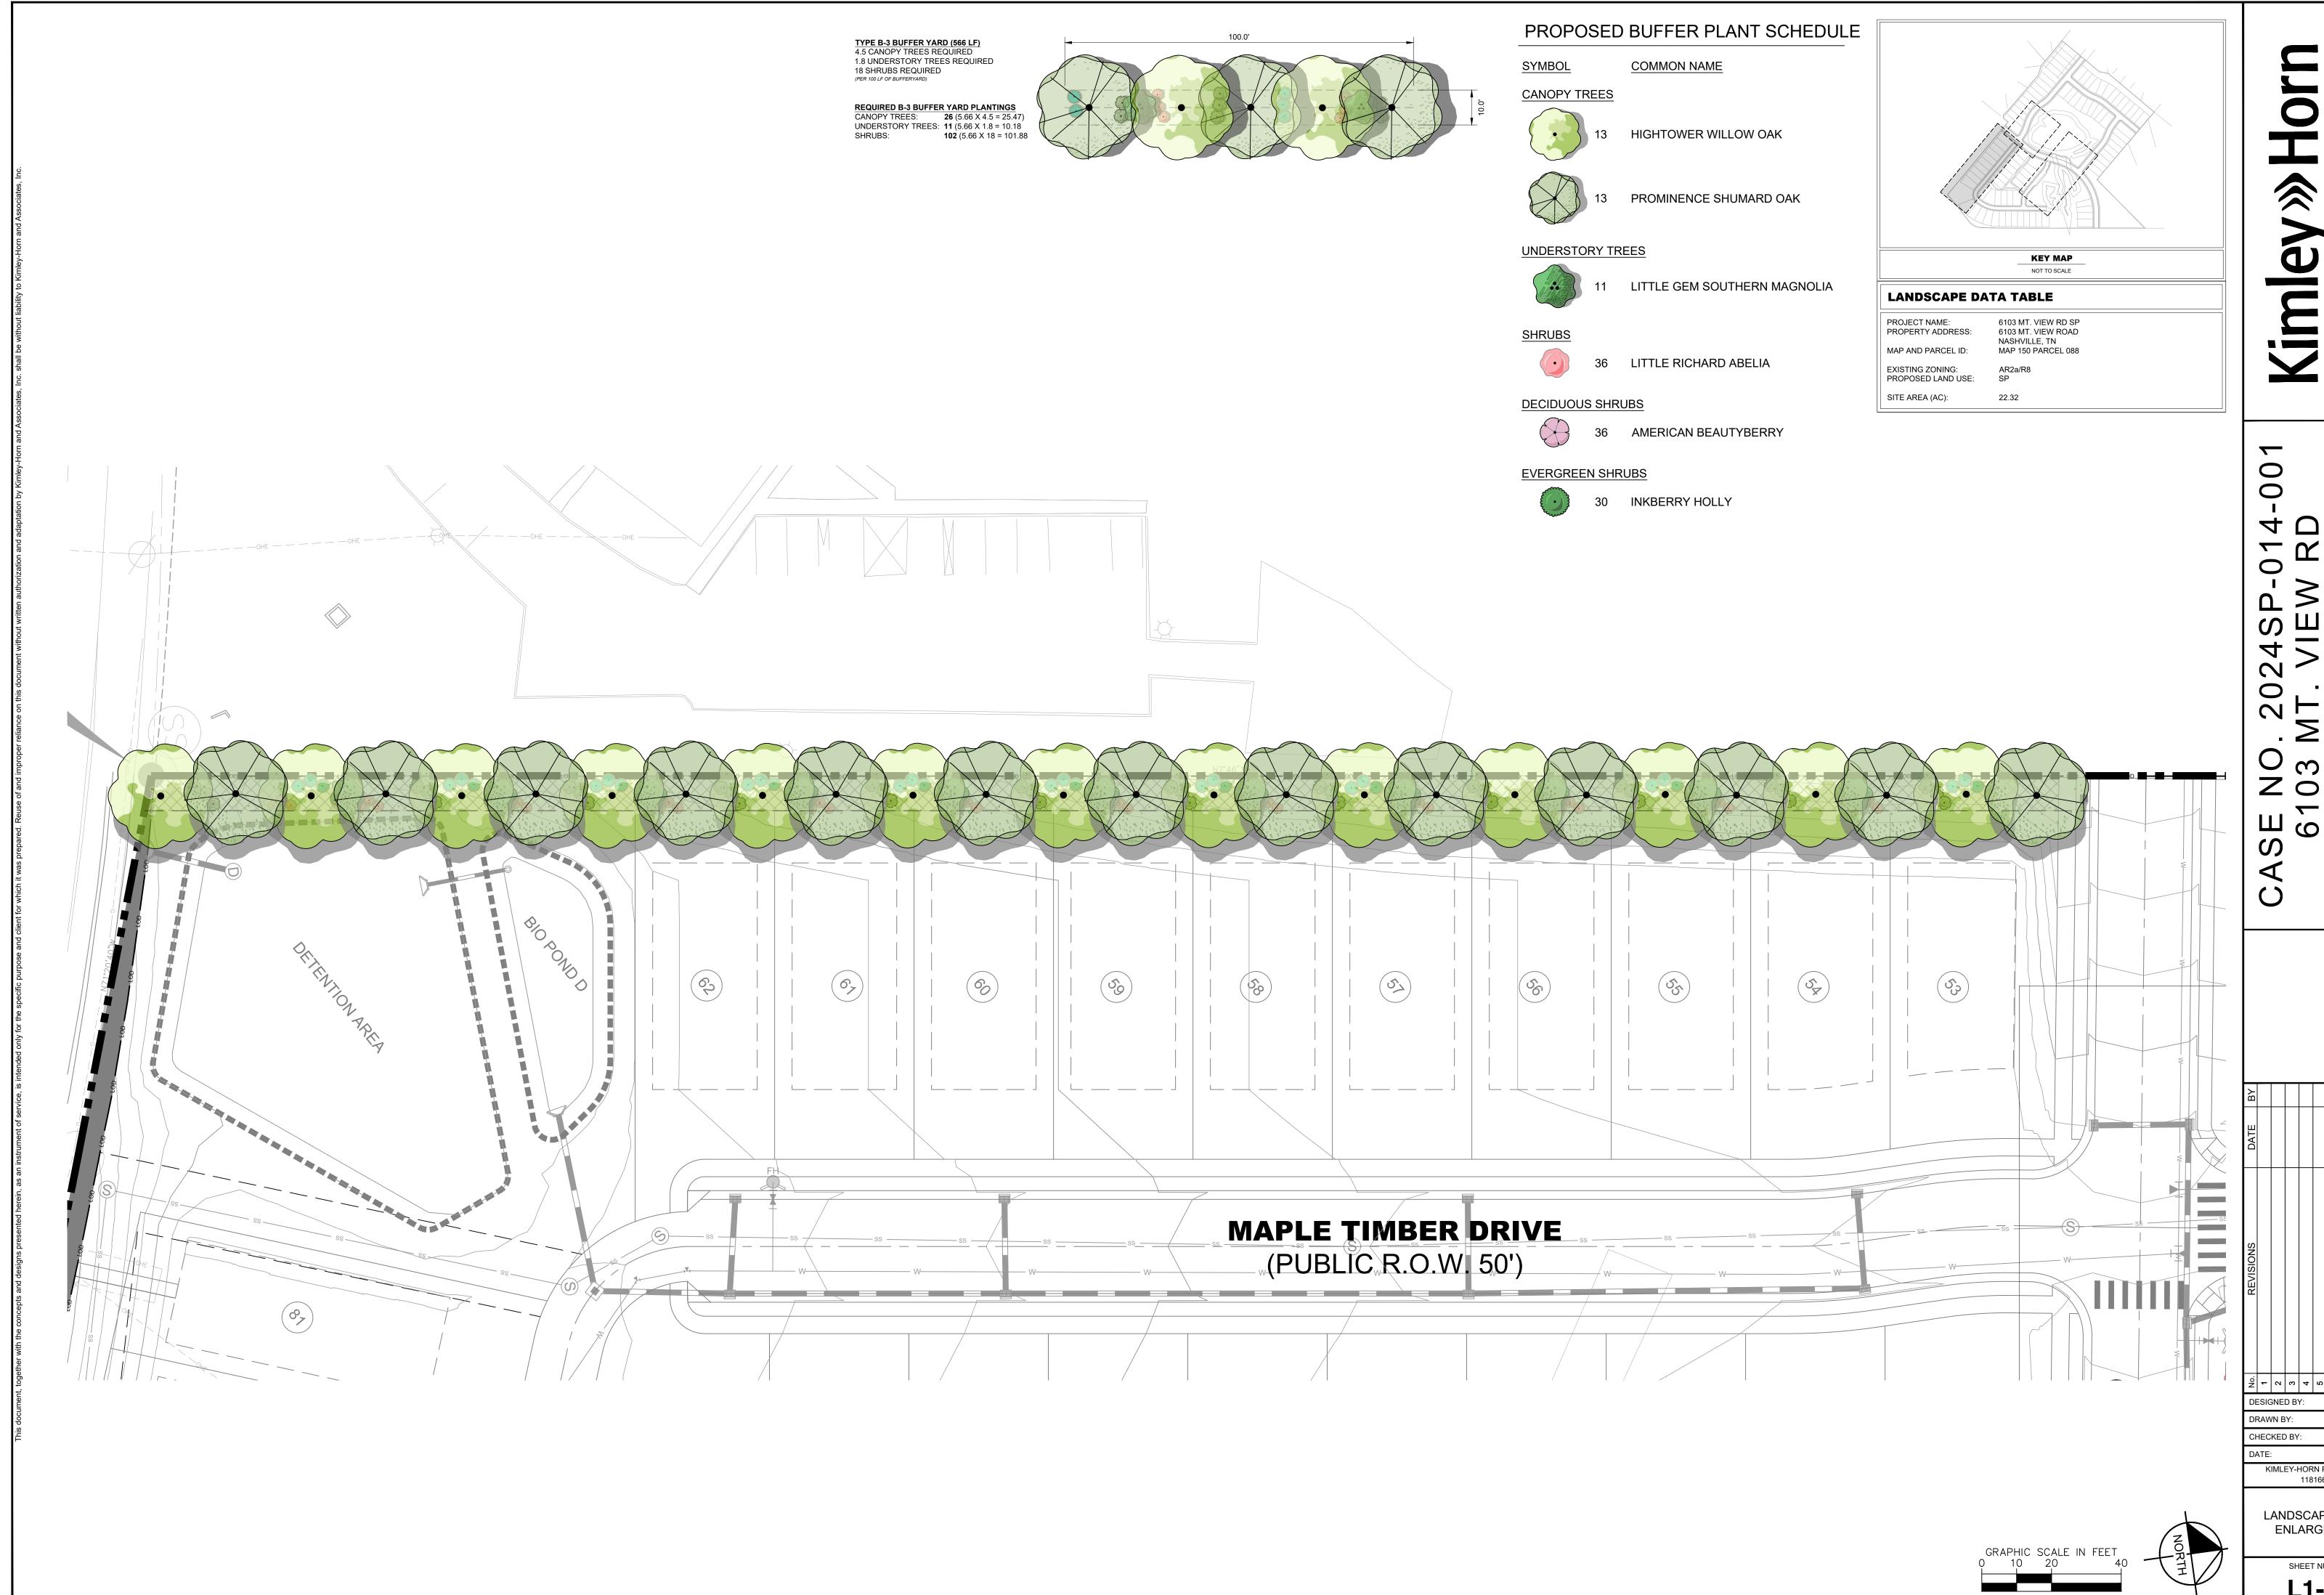

Zöz шòш

LANDSCAPE PLAN -ENLARGEMENT

SHEET NUMBER L1-10

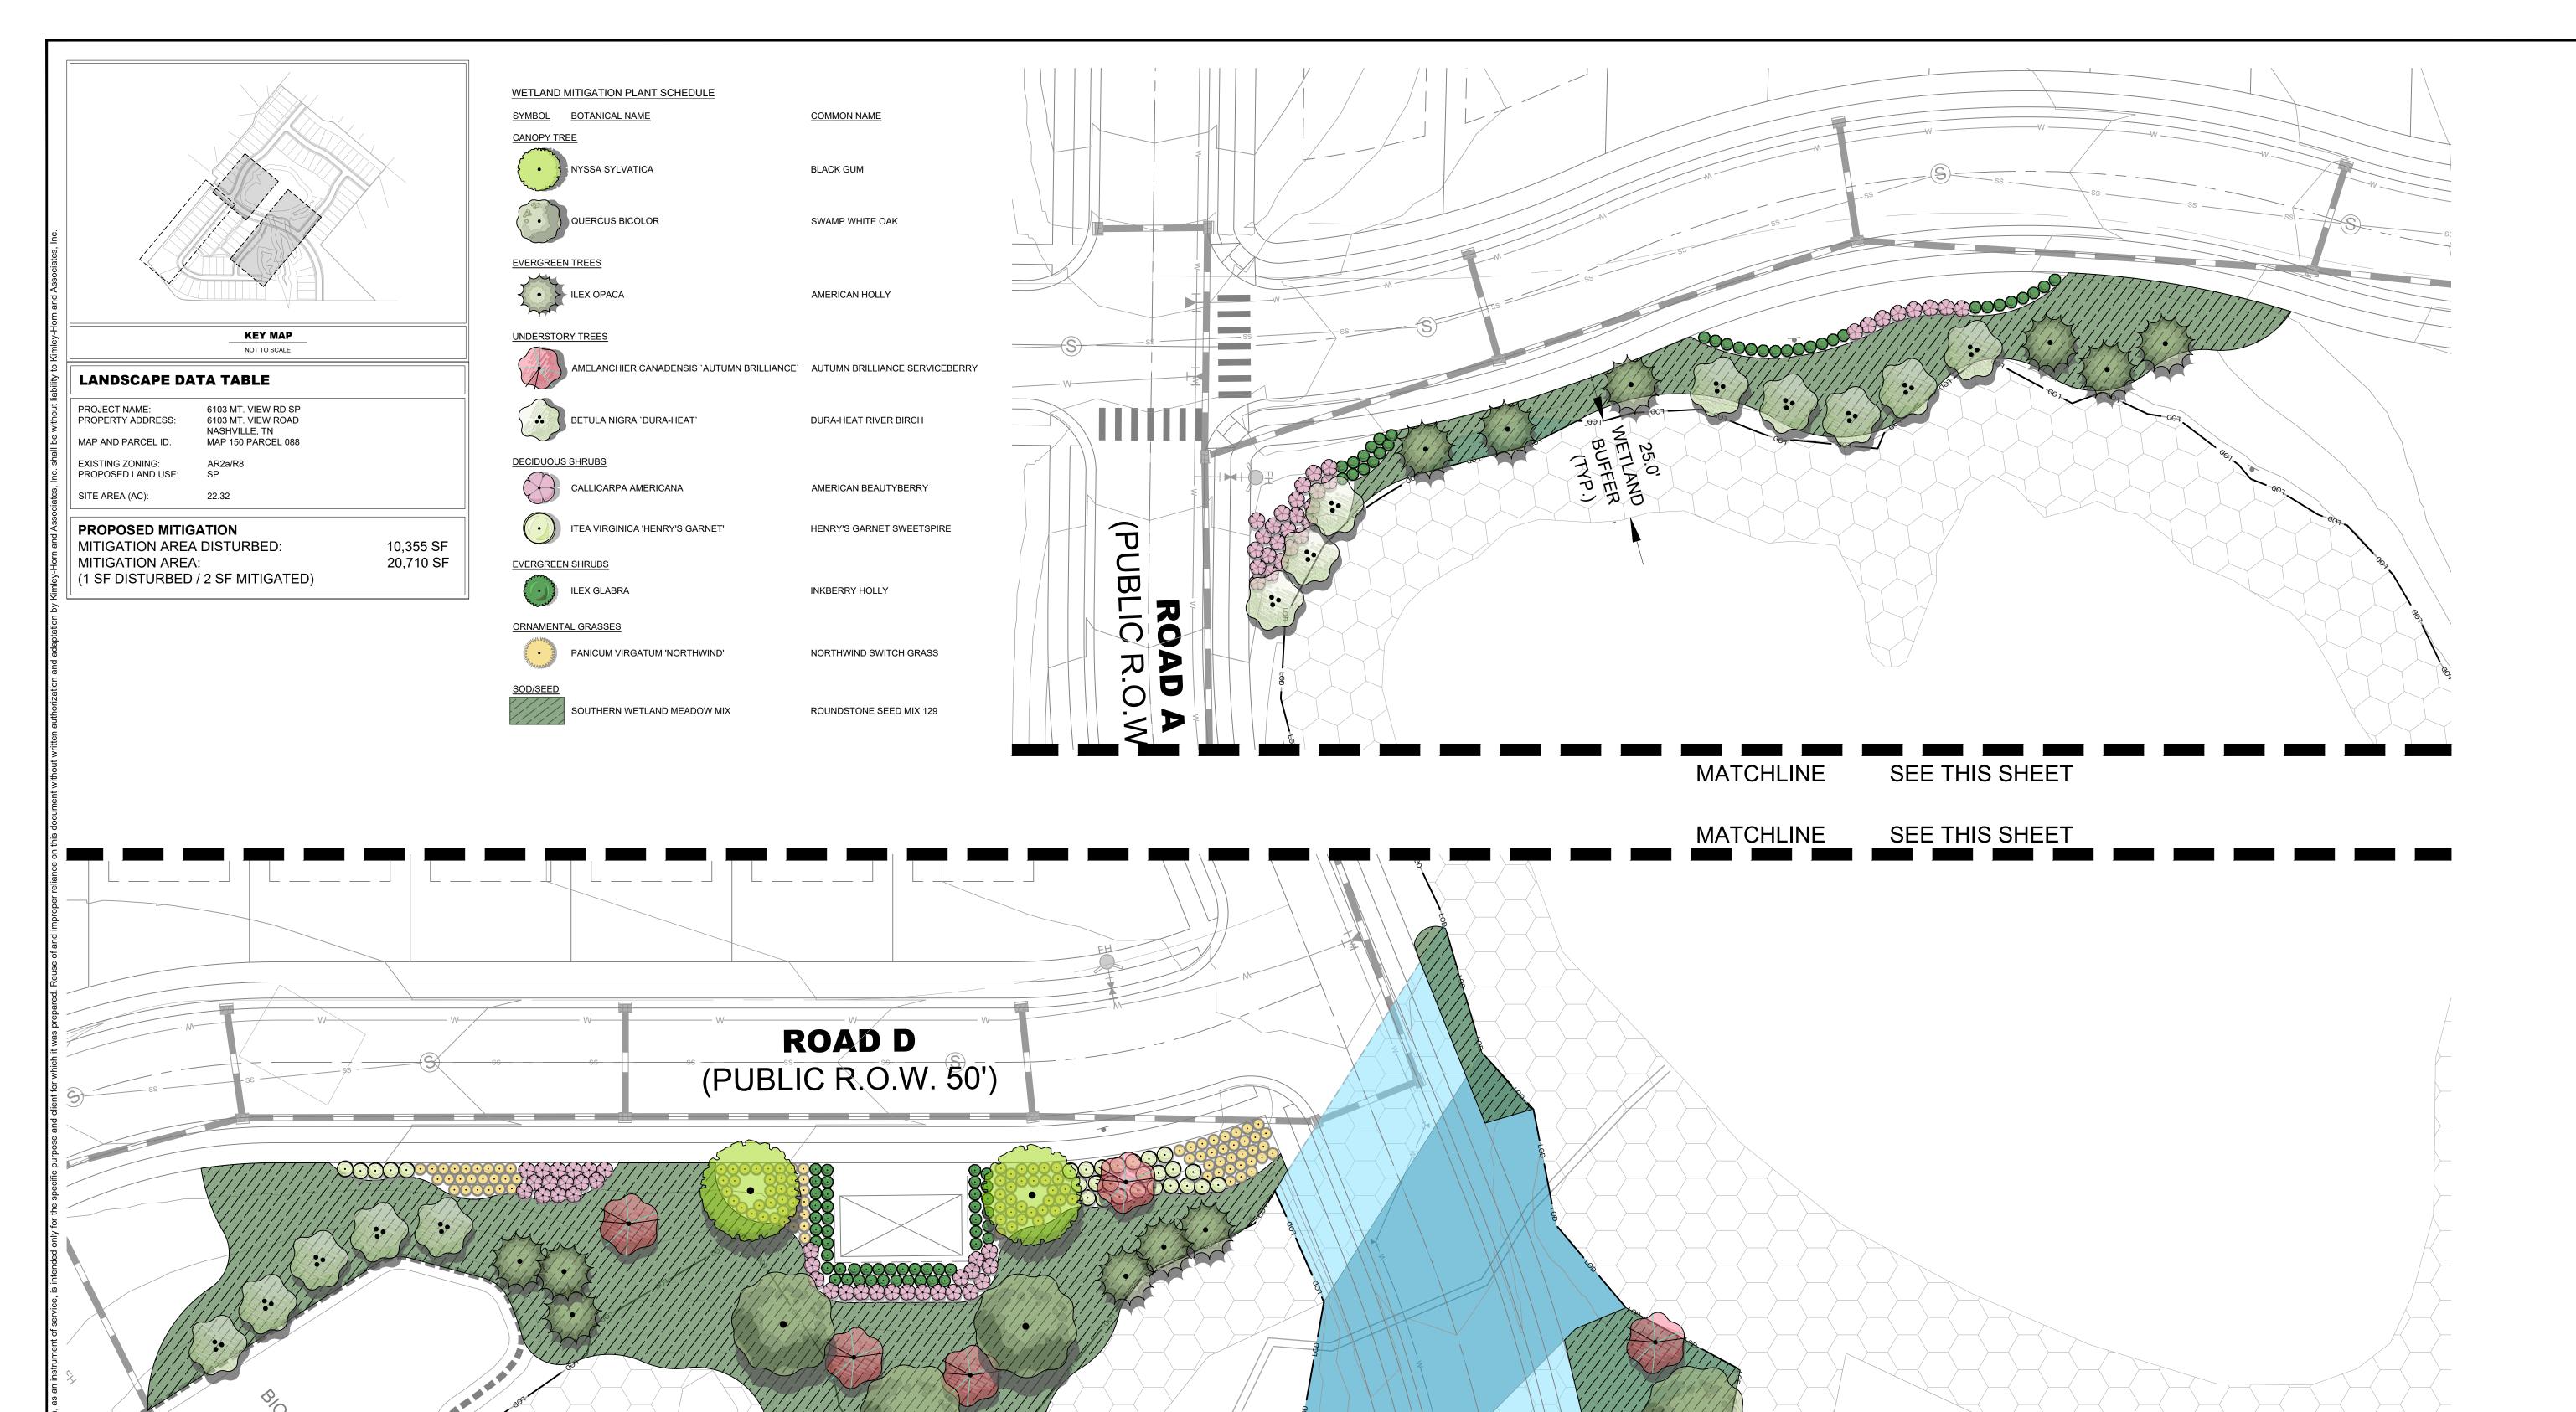

KIMLEY-HORN PROJECT NO.

LANDSCAPE PLAN -ENLARGEMENT

SHEET NUMBER

L1-11

0

0

4 0

GENERAL LANDSCAPE SPECIFICATIONS AND NOTES

1.01 SCOPE OF WORK

- A. THE WORK CONSISTS OF: FURNISHING ALL LABOR, MATERIALS, EQUIPMENT, TOOLS, TRANSPORTATION, AND ANY OTHER APPURTENANCES NECESSARY FOR THE
- COMPLETION OF THIS PROJECT AS SHOWN ON THE DRAWINGS, AS INCLUDED IN THE PLANT LIST, AND AS HEREIN SPECIFIED. B. WORK SHALL INCLUDE MAINTENANCE AND WATERING OF ALL CONTRACT PLANTING AREAS UNTIL CERTIFICATION OF ACCEPTABILITY BY THE OWNER.
- C. THE CONTRACTOR SHALL CONTACT THE OWNER AND TENNESSEE ONE CALL AT (615) 351-1111, TWO (2) FULL BUSINESS DAYS PRIOR TO THE BEGINNING OF WORK.
- D. THE CITY MUST APPROVE ALL WORK HOURS AND LANE CLOSURE REQUESTS AT LEAST TWO (2) FULL WORKING DAYS IN ADVANCE OF THE START OF ANY SUCH WORK ON A LOCATION BY LOCATION BASIS. THE INDIVIDUAL(S) INSTALLING THE MAINTENANCE OF TRAFFIC SETUP SHALL HAVE COMPLETED A TDOT APPROVED WORK ZONE TRAFFIC CONTROL TRAINING COURSE. DOCUMENTATION SHALL BE FURNISHED TO THE CITY AT THE PRE-CONSTRUCTION MEETING OR PRIOR TO START OF WORK.
- E. ALL LANDSCAPE MATERIAL SHALL BE INSTALLED AND MAINTAINED IN A MANNER WHEREBY TRAFFIC CONTROL SIGNAGE AND DEVICES ARE VISIBLE TO MOTORISTS AND

1.02 PROTECTION OF EXISTING STRUCTURES

- A. ALL EXISTING BUILDINGS, WALKS, WALLS, PAVING, PIPING, OTHER SITE CONSTRUCTION ITEMS, AND PLANTING ALREADY COMPLETED OR ESTABLISHED SHALL BE PROTECTED FROM DAMAGE BY THE CONTRACTOR UNLESS OTHERWISE SPECIFIED. ALL DAMAGE RESULTING FROM NEGLIGENCE SHALL BE REPAIRED OR REPLACED TO THE
- B. THE CONTRACTOR SHALL BE RESPONSIBLE FOR MAINTAINING ALL NECESSARY BMP DEVICES ACCORDING TO TDOT, COUNTY, OR CITY STANDARDS THROUGH THE DURATION
- C. THE CONTRACTOR SHALL BE RESPONSIBLE FOR LOCATING ALL UTILITIES, WHETHER PUBLIC OR PRIVATE, PRIOR TO EXCAVATION. THE OWNER AND DESIGN PROFESSIONAL SHALL NOT BE RESPONSIBLE FOR THE ACCURACY AND COMPLETENESS OF ANY SUCH INFORMATION OR DATA. AND THE CONTRACTOR SHALL HAVE FULL RESPONSIBILITY FOR REVIEWING AND CHECKING ALL SUCH INFORMATION AND DATA, FOR LOCATING ALL UNDERGROUND FACILITIES DURING CONSTRUCTION, FOR THE SAFETY AND PROTECTION THEREOF, AND REPAIRING ANY DAMAGE THERETO RESULTING FROM THE WORK. THE COST OF COMPLIANCE WITH THIS SECTION WILL BE CONSIDERED AS HAVING BEEN INCLUDED IN THE CONTRACT PRICE. THE CONTRACTOR SHALL NOTIFY ANY AFFECTED UTILITY COMPANIES OR AGENCIES IN WRITING AT LEAST 48 HOURS PRIOR TO BEGINNING CONSTRUCTION.

1.03 PROTECTION OF EXISTING PLANT MATERIALS OUTSIDE LIMIT OF WORK

A. THE CONTRACTOR SHALL BE RESPONSIBLE FOR ALL UNAUTHORIZED CUTTING OR DAMAGE TO TREES AND SHRUBS EXISTING OR OTHERWISE, CAUSED BY CARELESS EQUIPMENT OPERATION, MATERIAL STOCKPILING, ETC. THIS SHALL INCLUDE COMPACTION BY DRIVING OR PARKING INSIDE THE DRIP-LINE AND SPILLING OIL, GASOLINE, OF OTHER DELETERIOUS MATERIALS WITHIN THE DRIP-LINE. NO MATERIALS SHALL BE BURNED ON SITE. EXISTING TREES KILLED OR DAMAGED SO THAT THEY ARE MISSHAPEN AND/OR UNSIGHTLY SHALL BE REPLACED AT THE COST TO THE CONTRACTOR OF ONE HUNDRED DOLLARS (\$100) PER CALIPER INCH ON AN ESCALATING SCALE WHICH ADDS AN ADDITIONAL TWENTY (20) PERCENT PER INCH OVER FOUR (4) INCHES CALIPER AS FIXED AND AGREED LIQUIDATED DAMAGES. CALIPER SHALL BE MEASURED SIX (6) INCHES ABOVE GROUND LEVEL FOR TREES UP TO AND INCLUDING FOUR (4) INCHES IN CALIPER AND TWELVE (12) INCHES ABOVE GROUND LEVEL FOR TREES OVER FOUR (4) INCHES IN CALIPER.

1.04 MATERIALS

A. GENERAL

MATERIAL SAMPLES LISTED BELOW SHALL BE SUBMITTED FOR APPROVAL, ON SITE OR AS DETERMINED BY THE LANDSCAPE ARCHITECT. UPON APPROVAL, DELIVERY OF

ONE (1) CUBIC FOOT

ONE (1) CUBIC FOOT TOPSOIL MIX ONE (1) OF EACH VARIETY (OR TAGGED IN NURSERY) PLANTS

B. PLANT MATERIALS

- 1. PLANT SPECIES AND SIZE SHALL CONFORM TO THOSE INDICATED ON THE DRAWINGS. ALL NURSERY STOCK SHALL BE IN ACCORDANCE WITH GRADES AND STANDARDS AS SET FORTH IN ANSI Z60.1-2014-AMERICAN STANDARD FOR NURSERY STOCK. ALL PLANTS SHALL BE HEALTHY, VIGOROUS, SOUND, WELL-BRANCHED, AND FREE OF DISEASE AND INSECTS, INSECT EGGS AND LARVAE AND SHALL HAVE ADEQUATE ROOT SYSTEMS. TREES FOR PLANTING IN ROWS SHALL BE UNIFORM IN SIZE AND SHAPE. ALL MATERIALS SHALL BE SUBJECT TO APPROVAL BY THE OWNER. WHERE ANY REQUIREMENTS ARE OMITTED FROM THE PLANT LIST, THE PLANTS FURNISHED SHALL BE NORMAL FOR THE VARIETY. PLANTS SHALL BE PRUNED PRIOR TO DELIVERY ONLY WITH APPROVAL FROM OWNER OR LANDSCAPE ARCHITECT. NO SUBSTITUTIONS SHALL BE MADE WITHOUT WRITTEN PERMISSION FROM THE LANDSCAPE ARCHITECT.
- 2. MEASUREMENTS: THE HEIGHT AND/OR WIDTH OF TREES SHALL BE MEASURED FROM THE GROUND OR ACROSS THE NORMAL SPREAD OF BRANCHES WITH THE PLANTS IN THEIR NORMAL POSITION. THIS MEASUREMENT SHALL NOT INCLUDE THE IMMEDIATE TERMINAL GROWTH. PLANTS LARGER IN SIZE THAN THOSE SPECIFIED IN THE PLANT LIST MAY BE USED IF APPROVED BY THE OWNER. IF THE USE OF LARGER PLANTS IS APPROVED, THE ROOTBALL OR SPREAD OF ROOTS SHALL BE INCREASED IN PROPORTION TO THE SIZE OF THE PLANT
- 3. INSPECTION: PLANTS SHALL BE SUBJECT TO INSPECTION AND APPROVAL AT THE PLACE OF GROWTH, OR UPON DELIVERY TO THE SITE, AS DETERMINED BY THE OWNER FOR QUALITY, SIZE, AND VARIETY; SUCH APPROVAL SHALL NOT IMPAIR THE RIGHT OF INSPECTION AND REJECTION AT THE SITE DURING PROGRESS OF THE WORK OR AFTER COMPLETION FOR SIZE AND CONDITION OF ROOT BALLS OR ROOTS, LATENT DEFECTS OR INJURIES. REJECTED PLANTS SHALL BE REMOVED IMMEDIATELY FROM THE SITE. NOTICE REQUESTING INSPECTION SHALL BE SUBMITTED IN WRITING BY THE CONTRACTOR AT LEAST ONE (1) WEEK PRIOR TO ANTICIPATED DATE.
- 1.05 SOIL MIXTURE (PLANTING MEDIUM, PLANTING MIX, TOPSOIL MIX)
- A. SOIL MIXTURE (PLANTING MEDIUM FOR PLANT PITS) SHALL CONSIST OF ½ LOOSE COMPOST (NO GREATER THAN 1" SIV), ½ PEAT AND ½ SAND, AS DESCRIBED BELOW B. TOPSOIL FOR USE IN PREPARING SOIL MIXTURE FOR BACKFILLING PLANT PITS SHALL BE FERTILE, FRIABLE, AND OF A LOAMY CHARACTER; REASONABLY FREE OF SUBSOIL, CLAY LUMPS, BRUSH WEEDS AND OTHER LITTER; FREE OF ROOTS, STUMPS, STONES LARGER THAN 2" IN ANY DIRECTION, AND OTHER EXTRANEOUS OR TOXIC MATTER HARMFUL TO PLANT GROWTH. IT SHALL CONTAIN THREE (3) TO FIVE (5) PERCENT DECOMPOSED ORGANIC MATTER AND A PH BETWEEN 5.5 AND 7.0 - SUBMIT SAMPLE AND PH
- C. SAND SHALL BE COARSE, CLEAN, WELL-DRAINING, NATIVE SAND. CONTRACTOR SHALL SUBMIT RESULTS OF SOIL TESTS FOR TOPSOIL AND SAND PROPOSED FOR APPROVAL BY THE OWNER.
- D. TREES SHALL BE PLANTED IN THE EXISTING NATIVE SOIL ON SITE, UNLESS DETERMINED TO BE UNSUITABLE, AT WHICH POINT THE CONTRACTOR SHALL CONTACT OWNER'S REPRESENTATIVE TO DISCUSS ALTERNATE RECOMMENDATION PRIOR TO PLANTING.
- E. CONTRACTOR TO SUBMIT SAMPLES OF SOIL MIXTURE FOR OWNER'S REPRESENTATIVE APPROVAL PRIOR TO PLANT INSTALLATION OPERATIONS COMMENCE.

AND THE CONTRACTOR SHALL BE RESPONSIBLE TO MAKE ARRANGEMENTS FOR ITS USE BY HIS TANKS, HOSES, SPRINKLERS, ETC. IF SUCH WATER IS NOT AVAILABLE AT THE

SITE, THE CONTRACTOR SHALL PROVIDE SATISFACTORY WATER FROM SOURCES OFF THE SITE AT NO ADDITIONAL COST TO THE OWNER. * WATERING/IRRIGATION RESTRICTIONS MAY APPLY - REFER TO PROPERTY'S JURISDICTIONAL AUTHORITY. 1.07 FERTILIZER

A. WATER NECESSARY FOR PLANTING AND MAINTENANCE SHALL BE OF SATISFACTORY QUALITY TO SUSTAIN ADEQUATE PLANT GROWTH AND SHALL NOT CONTAIN HARMFUL

NATURAL OR MAN-MADE ELEMENTS DETRIMENTAL TO PLANTS. WATER MEETING THE ABOVE STANDARD SHALL BE OBTAINED ON THE SITE FROM THE OWNER, IF AVAILABLE,

A. CONTRACTOR SHALL PROVIDE FERTILIZER APPLICATION SCHEDULE TO OWNER, AS APPLICABLE TO SOIL TYPE, PLANT INSTALLATION TYPE, AND SITE'S PROPOSED USE. SUGGESTED FERTILIZER TYPES SHALL BE ORGANIC OR OTHERWISE NATURALLY-DERIVED. * FERTILIZER RESTRICTIONS MAY APPLY - REFER TO PROPERTY'S JURISDICTIONAL AUTHORITY.

1.08 MULCH

A. MULCH MATERIAL SHALL BE MOISTENED AT THE TIME OF APPLICATION TO PREVENT WIND DISPLACEMENT, AND APPLIED AT A DEPTH OF THREE (3) INCHES FOR ALL PLANTINGS UNLESS OTHERWISE NOTED. MULCH AT ALL PLANTING BEDS SHALL BE TRIPLE SHREDDED HARDWOOD.

1.09 DIGGING AND HANDLING

- A. PROTECT ROOTS OR ROOT BALLS OF PLANTS AT ALL TIMES FROM SUN, DRYING WINDS, WATER AND FREEZING AS NECESSARY UNTIL PLANTING. PLANT MATERIALS SHALL BE ADEQUATELY PACKED TO PREVENT DAMAGE DURING TRANSIT.
- B. BALLED AND BURLAPPED PLANTS (B&B) SHALL BE DUG WITH FIRM, NATURAL BALLS OF SOIL OF SUFFICIENT SIZE TO ENCOMPASS THE FIBROUS AND FEEDING ROOTS OF THE PLANTS. NO PLANTS MOVED WITH A ROOT BALL SHALL BE PLANTED IF THE BALL IS CRACKED OR BROKEN. PLANTS SHALL NOT BE HANDLED BY STEMS.
- C. EXCAVATION OF TREE PITS SHALL BE PERFORMED USING EXTREME CARE TO AVOID DAMAGE TO SURFACE AND SUBSURFACE ELEMENTS SUCH AS UTILITIES OR HARDSCAPE ELEMENTS, FOOTERS AND PREPARED SUB-BASES. ALL TREES SHALL BE PLANTED AS INDICATED ON DRAWINGS. COORDINATE WITH PLANTING DETAILS FOR EXACT DEPTH OF PLANTING SOIL.

1.10 CONTAINER GROWN STOCK

- A. ALL TREES SPECIFIED SHALL BE BALL AND BURLAP, UNLESS OTHERWISE APPROVED BY LANDSCAPE ARCHITECT.
- B. ALL SHRUB SPECIES SHALL BE CONTAINER GROWN.
- C. ALL CONTAINER GROWN MATERIAL SHALL BE HEALTHY, VIGOROUS, WELL-ROOTED PLANTS ESTABLISHED IN THE CONTAINER IN WHICH THEY ARE SOLD. THE PLANTS SHALL HAVE TOPS WHICH ARE OF GOOD QUALITY AND ARE IN A HEALTHY GROWING CONDITION.
- D. AN ESTABLISHED CONTAINER GROWN PLANT SHALL BE TRANSPLANTED INTO A CONTAINER AND GROWN IN THAT CONTAINER SUFFICIENTLY LONG ENOUGH FOR THE NEW FIBROUS ROOTS TO HAVE DEVELOPED SO THAT THE ROOT MASS WILL RETAIN ITS SHAPE AND HOLD TOGETHER WHEN REMOVED FROM THE CONTAINER. CONTAINER GROWN STOCK SHALL NOT BE HANDLED BY THEIR STEMS.
- E. PLANT ROOTS BOUND IN CONTAINERS ARE NOT ACCEPTABLE

1.11 MATERIALS LIST A. QUANTITIES NECESSARY TO COMPLETE THE WORK ON THE DRAWINGS SHALL BE FURNISHED BY THE CONTRACTOR. QUANTITY ESTIMATES HAVE BEEN MADE CAREFULLY,

BUT THE LANDSCAPE ARCHITECT OR OWNER ASSUMES NO LIABILITY FOR OMISSIONS OR ERRORS. SHOULD A DISCREPANCY OCCUR BETWEEN THE PLANS AND THE PLANT LIST QUANTITY, THE OWNER'S REPRESENTATIVE SHALL BE NOTIFIED FOR CLARIFICATION PRIOR TO BIDDING OR INSTALLATION. ALL DIMENSIONS AND/OR SIZES SPECIFIED SHALL BE THE MINIMUM ACCEPTABLE SIZE.

1.12 FINE GRADING

- A. FINE GRADING UNDER THIS CONTRACT SHALL CONSIST OF FINAL FINISHED GRADING OF LAWN AND PLANTING AREAS THAT HAVE BEEN DISTURBED DURING CONSTRUCTION. B. THE CONTRACTOR SHALL FINE GRADE THE LAWN AND PLANTING AREAS TO BRING THE ROUGH GRADE UP TO FINAL FINISHED GRADE ALLOWING FOR THICKNESS OF SOD AND/OR MULCH DEPTH. CONTRACTOR SHALL FINE GRADE BY HAND AND/OR WITH ALL EQUIPMENT NECESSARY INCLUDING A GRADING TRACTOR WITH FRONT-END LOADER FOR TRANSPORTING SOIL WITHIN THE SITE.
- C. ALL PLANTING AREAS SHALL BE GRADED AND MAINTAINED FOR POSITIVE DRAINAGE TO SURFACE/SUBSURFACE STORM DRAIN SYSTEMS. AREAS ADJACENT TO BUILDINGS SHALL SLOPE AWAY FROM THE BUILDINGS. REFER TO CIVIL ENGINEER'S PLANS FOR FINAL GRADES, IF APPLICABLE.

1.13 PLANTING PROCEDURES

- A. CLEANING UP BEFORE COMMENCING WORK: THE CONTRACTOR SHALL CLEAN WORK AND SURROUNDING AREAS OF ALL RUBBISH OR OBJECTIONABLE MATTER DAILY. ALL MORTAR, CEMENT, AND TOXIC MATERIAL SHALL BE REMOVED FROM THE SURFACE OF ALL PLANT BEDS. THESE MATERIALS SHALL NOT BE MIXED WITH THE SOIL. SHOULD THE CONTRACTOR FIND SUCH SOIL CONDITIONS BENEATH THE SOIL WHICH WILL IN ANY WAY ADVERSELY AFFECT THE PLANT GROWTH, CONTRACTOR SHALL IMMEDIATELY CALL IT TO THE ATTENTION OF THE OWNER'S REPRESENTATIVE. FAILURE TO DO SO BEFORE PLANTING SHALL MAKE THE CORRECTIVE MEASURES THE RESPONSIBILITY OF THE CONTRACTOR.
- B. SUBGRADE EXCAVATION: THE CONTRACTOR IS RESPONSIBLE TO REMOVE ALL EXISTING AND IMPORTED LIMEROCK AND LIMEROCK SUB-BASE FROM ALL LANDSCAPE PLANTING AREAS TO A MINIMUM DEPTH OF 36" AT TREES AND 18" AT SHRUBS AND PERENNIALS. CONTRACTOR IS RESPONSIBLE TO BACKFILL THESE PLANTING AREAS TO ROUGH FINISH GRADE WITH CLEAN TOPSOIL FROM AN ON-SITE SOURCE OR AN IMPORTED SOURCE. IF LIMEROCK OR OTHER ADVERSE CONDITIONS OCCUR IN PLANTED AREAS AFTER 36", AND DEEP EXCAVATION BY THE CONTRACTOR AND POSITIVE DRAINAGE CANNOT BE ACHIEVED, THE CONTRACTOR SHALL UTILIZE PLANTING DETAIL THAT
- C. VERIFY LOCATIONS OF ALL UTILITIES, CONDUITS, SUPPLY LINES AND CABLES, INCLUDING BUT NOT LIMITED TO: ELECTRIC, GAS (LINES AND TANKS), WATER, SANITARY SEWER, STORMWATER SYSTEMS, CABLE, AND TELEPHONE. PROPERLY MAINTAIN AND PROTECT EXISTING UTILITIES. CONTACT TENNESSEE ONE CALL AT (615) 351-1111 TO
- PLANTS ARE DUG AT NURSERY OR GROWING SITE.
- E. GENERAL: COMPLY WITH APPLICABLE FEDERAL, STATE, COUNTY, AND LOCAL REGULATIONS GOVERNING LANDSCAPE MATERIALS AND WORK. CONFORM TO ACCEPTED HORTICULTURAL PRACTICES AS USED IN THE TRADE. UPON ARRIVAL AT THE SITE, PLANTS SHALL BE THOROUGHLY WATERED AND PROPERLY MAINTAINED UNTIL PLANTED. PLANTS STORED ON-SITE SHALL NOT REMAIN UNPLANTED OR APPROPRIATELY HEALED IN FOR A PERIOD EXCEEDING TWENTY-FOUR (24) HOURS. AT ALL TIMES
- F. THE WORK SHALL BE COORDINATED WITH OTHER TRADES TO PREVENT CONFLICTS. COORDINATE PLANTING WITH IRRIGATION WORK TO ASSURE AVAILABILITY OF WATER AND PROPER LOCATION OF IRRIGATION APPURTENANCES AND PLANTS.
- OTHERWISE ON THE DRAWINGS, AND BACK FILLED WITH THE PREPARED PLANTING SOIL MIXTURE AS SPECIFIED IN SECTION 1.05. TEST ALL TREE PITS WITH WATER BEFORE PLANTING TO ASSURE PROPER DRAINAGE PERCOLATION IS AVAILABLE. NO ALLOWANCE WILL BE MADE FOR LOST PLANTS DUE TO IMPROPER DRAINAGE. TREES SHALL BE SET PLUMB AND HELD IN POSITION UNTIL THE PLANTING MIXTURE HAS BEEN FLUSHED INTO PLACE WITH A SLOW, FULL HOSE STREAM. ALL PLANTING SHALL BE PERFORMED BY PERSONNEL FAMILIAR WITH PLANTING PROCEDURES AND UNDER THE SUPERVISION OF A QUALIFIED LANDSCAPE FOREMAN.
- SOIL MIXTURE SHALL BE AS SPECIFIED IN SECTION 1.05 OF THESE SPECIFICATIONS.
- J. TREES AND SHRUBS SHALL BE SET STRAIGHT AT AN ELEVATION THAT, AFTER SETTLEMENT, THE PLANT CROWN WILL STAND ONE (1) TO TWO (2) INCHES ABOVE GRADE. EACH PLANT SHALL BE SET IN THE CENTER OF THE PIT. PLANTING SOIL MIXTURE SHALL BE BACK FILLED, THOROUGHLY TAMPED AROUND THE BALL, AND SETTLED BY WATER
- K. SHRUBS AND GROUND COVER PLANTS SHALL BE EVENLY SPACED IN ACCORDANCE WITH THE DRAWINGS AND AS INDICATED ON THE PLANT LIST. MATERIALS INSTALLED SHALL MEET MINIMUM SPECIMEN REQUIREMENTS OR QUANTITIES SHOW ON PLANS, WHICHEVER IS GREATER. CULTIVATE ALL PLANTING AREAS TO A MINIMUM DEPTH OF 12", REMOVE AND DISPOSE ALL DEBRIS. COORDINATE WITH PLANTING DETAILS FOR EXACT DEPTH. MIX TOP 4" OF THE PLANTING SOIL MIXTURE AS SPECIFIED IN SECTION 1.05.
- L. TREE GUYING AND BRACING SHALL BE INSTALLED BY THE CONTRACTOR IN ACCORDANCE WITH THE PLANS TO INSURE STABILITY AND MAINTAIN TREES IN AN UPRIGHT POSITION. IF THE CONTRACTOR AND OWNER DECIDE TO WAIVE THE TREE GUYING AND BRACING, THE OWNER SHALL NOTIFY THE PROJECT LANDSCAPE ARCHITECT IN WRITING AND AGREE TO INDEMNIFY AND HOLD HARMLESS THE PROJECT LANDSCAPE ARCHITECT IN THE EVENT UNSUPPORTED TREES PLANTED UNDER THIS CONTRACT
- SHALL BE APPLIED FOR WEED CONTROL BY QUALIFIED PERSONNEL TO ALL PLANTING AREAS IN SPOT APPLICATIONS PER MANUFACTURER'S PRECAUTIONS AND SPECIFICATIONS. PRIOR TO FINAL INSPECTION, TREAT ALL PLANTING BEDS WITH AN APPROVED PRE-EMERGENT HERBICIDE AT AN APPLICATION RATE RECOMMENDED BY THE MANUFACTURER (AS ALLOWED BY JURISDICTIONAL AUTHORITY).

- APPLICABLE DRAWINGS TO PRODUCE A TURF GRASS LAWN ACCEPTABLE TO THE OWNER.
- OF THREE (3) INCHES, AND THE GROUND BROUGHT TO AN EVEN GRADE. THE ENTIRE SURFACE SHALL BE ROLLED WITH A ROLLER WEIGHING NOT MORE THAN ONE-HUNDRED (100) POUNDS PER FOOT OF WIDTH. DURING THE ROLLING, ALL DEPRESSIONS CAUSED BY SETTLEMENT SHALL BE FILLED WITH ADDITIONAL SOIL, AND THE SURFACE SHALL BE REGRADED AND ROLLED UNTIL PRESENTING A SMOOTH AND EVEN FINISH TO THE REQUIRED GRADE
- C. SOIL PREPARATION: PREPARE LOOSE BED FOUR (4) INCHES DEEP. HAND RAKE UNTIL ALL BUMPS AND DEPRESSIONS ARE REMOVED. WET PREPARED AREA THOROUGHLY.
- 1. THE CONTRACTOR SHALL SOD ALL DISTURBED AREAS WITHIN THE CONTRACT LIMITS NOT COVERED BY HARDSCAPE OR VEGETATIVE MATERIAL, UNLESS SPECIFICALLY
- 2. SOD PANELS SHALL BE LAID TIGHTLY TOGETHER SO AS TO MAKE A SOLID SODDED LAWN AREA. SOD SHALL BE LAID UNIFORMLY AGAINST THE EDGES OF ALL CURBS AND OTHER HARDSCAPE ELEMENTS, PAVED AND PLANTED AREAS. IMMEDIATELY FOLLOWING SOD LAYING, THE LAWN AREAS SHALL BE ROLLED WITH A LAWN ROLLER CUSTOMARILY USED FOR SUCH PURPOSES, AND THEN THOROUGHLY IRRIGATED. IF, IN THE OPINION OF THE OWNER, TOP-DRESSING IS NECESSARY AFTER ROLLING TO FILL THE VOIDS BETWEEN THE SOD PANELS AND TO EVEN OUT INCONSISTENCIES IN THE SOD, CLEAN SAND, AS APPROVED BY THE OWNER'S REPRESENTATIVE, SHALL BE UNIFORMLY SPREAD OVER THE ENTIRE SURFACE OF THE SOD AND THOROUGHLY WATERED IN. FERTILIZE INSTALLED SOD AS ALLOWED BY PROPERTY'S JURISDICTIONAL

E. LAWN MAINTENANCE

- SODDING SHALL BE ACCOMPLISHED AS IN THE ORIGINAL WORK (INCLUDING RE-GRADING IF NECESSARY).
- 2. CONTRACTOR SHALL BE RESPONSIBLE FOR ESTABLISHING AND MAINTAINING SOD/LAWN UNTIL ACCEPTANCE BY THE OWNER'S REPRESENTATIVE. PRIOR TO AND UPON ACCEPTANCE, CONTRACTOR TO PROVIDE WATERING/IRRIGATION SCHEDULE TO OWNER. OBSERVE ALL APPLICABLE WATERING RESTRICTIONS AS SET FORTH BY THE PROPERTY'S JURISDICTIONAL AUTHORITY.

A. UPON COMPLETION OF ALL PLANTING WORK AND BEFORE FINAL ACCEPTANCE, THE CONTRACTOR SHALL REMOVE ALL MATERIAL, EQUIPMENT, AND DEBRIS RESULTING FROM HIS WORK. ALL PAVED AREAS SHALL BE BROOM-CLEANED AND THE SITE LEFT IN A NEAT AND ACCEPTABLE CONDITION AS APPROVED BY THE OWNER'S REPRESENTATIVE.

1.16 PLANT MATERIAL MAINTENANCE

A. ALL PLANTS AND PLANTING INCLUDED UNDER THIS CONTRACT SHALL BE MAINTAINED BY WATERING, CULTIVATING, SPRAYING, AND ALL OTHER OPERATIONS (SUCH AS RE-STAKING OR REPAIRING GUY SUPPORTS) NECESSARY TO INSURE A HEALTHY PLANT CONDITION BY THE CONTRACTOR UNTIL CERTIFICATION OF ACCEPTABILITY BY THE OWNER'S REPRESENTATIVE.

1.17 FINAL INSPECTION AND ACCEPTANCE OF WORK

BEGINNING WITH THE TIME OF REPLACEMENT AND ENDING WITH THE SAME INSPECTION AND ACCEPTANCE HEREIN DESCRIBED.

1.18 WARRANTY

- A. THE LIFE AND SATISFACTORY CONDITION OF ALL PLANT MATERIAL INSTALLED (INCLUDING SOD) BY THE LANDSCAPE CONTRACTOR SHALL BE WARRANTIED BY THE
- B. REPLACEMENT: ANY PLANT NOT FOUND IN A HEALTHY GROWING CONDITION DURING THE WARRANTY PERIOD SHALL BE REMOVED FROM THE SITE AND REPLACED WITHIN TEN (10) DAYS OF NOTICE, OR BETWEEN SEPTEMBER-NOVEMBER, MARCH-MAY. ALL REPLACEMENTS SHALL BE PLANTS OF THE SAME KIND AND SIZE AS SPECIFIED IN THE PLANT LIST. THEY SHALL BE FURNISHED, PLANTED AND MULCHED AS SPECIFIED AT NO ADDITIONAL COST TO THE OWNER.
- C. IN THE EVENT THE OWNER DOES NOT CONTRACT WITH THE CONTRACTOR FOR LANDSCAPE MAINTENANCE, THE CONTRACTOR IS ENCOURAGED TO VISIT THE PROJECT SITE PERIODICALLY DURING THE ONE (1) YEAR WARRANTY PERIOD TO EVALUATE MAINTENANCE PROCEDURES BEING PERFORMED BY THE OWNER, AND SHALL NOTIFY THE OWNER IN WRITING OF MAINTENANCE PROCEDURES OR CONDITIONS WHICH THREATEN VIGOROUS AND HEALTHY PLANT GROWTH. IT IS SUGGESTED SUCH SITE VISITS SHALL BE CONDUCTED A MINIMUM OF ONCE PER MONTH FOR A PERIOD OF TWELVE (12) MONTHS FROM THE DATE OF ACCEPTANCE.

D. FURNISH NURSERY'S CERTIFICATE OF COMPLIANCE WITH ALL REQUIREMENTS AS HEREIN SPECIFIED AND REQUIRED. INSPECT AND SELECT PLANT MATERIALS BEFORE

WORKMANLIKE METHODS CUSTOMARY IN GOOD HORTICULTURAL PRACTICES SHALL BE EXERCISED.

G. ALL PLANTING PITS SHALL BE EXCAVATED TO SIZE AND DEPTH IN ACCORDANCE WITH ANSI Z60.1-2014 - AMERICAN STANDARD FOR NURSERY STOCK, UNLESS SHOWN

H. TAKE ALL NECESSARY PRECAUTIONS TO AVOID DAMAGE TO BUILDINGS AND BUILDING STRUCTURES WHILE INSTALLING TREES.

- THOROUGHLY WATER ALL PLANTS AFTER INSTALLATION.
- M. HERBICIDE WEED CONTROL: ALL PLANT BEDS SHALL BE KEPT FREE OF NOXIOUS WEEDS UNTIL FINAL ACCEPTANCE OF WORK. IF DIRECTED BY THE OWNER, "ROUND-UP"

- A. THE WORK CONSISTS OF LAWN BED PREPARATION, SOIL PREPARATION, AND SODDING COMPLETE, IN STRICT ACCORDANCE WITH THE SPECIFICATIONS AND THE
- B. LAWN BED PREPARATION: ALL AREAS THAT ARE TO BE SODDED SHALL BE CLEARED OF ANY ROUGH GRASS, WEEDS, AND DEBRIS BY MEANS OF A SOD CUTTER TO A DEPTH

- 3. DURING DELIVERY, PRIOR TO, AND DURING THE PLANTING OF THE LAWN AREAS, THE SOD PANELS SHALL AT ALL TIMES BE PROTECTED FROM EXCESSIVE DRYING AND UNNECESSARY EXPOSURE OF THE ROOTS TO THE SUN. ALL SOD SHALL BE STACKED SO AS NOT TO BE DAMAGED BY SWEATING OR EXCESSIVE HEAT AND MOISTURE.

- 1. WITHIN THE CONTRACT LIMITS, THE CONTRACTOR SHALL PRODUCE A DENSE, WELL ESTABLISHED LAWN. THE CONTRACTOR SHALL BE RESPONSIBLE FOR THE REPAIR AND RE-SODDING OF ALL ERODED. SUNKEN OR BARE SPOTS (LARGER THAN 12"X12") UNTIL CERTIFICATION OF ACCEPTABILITY BY THE OWNER'S REPRESENTATIVE. REPAIRED

A. FINAL INSPECTION AT THE END OF THE WARRANTY PERIOD SHALL BE ON PLANTING, CONSTRUCTION AND ALL OTHER INCIDENTAL WORK PERTAINING TO THIS CONTRACT. ANY REPLACEMENT AT THIS TIME SHALL BE SUBJECT TO THE SAME ONE (1) YEAR WARRANTY (OR AS SPECIFIED BY THE LANDSCAPE ARCHITECT OR OWNER IN WRITING)

CONTRACTOR FOR A MINIMUM OF ONE (1) CALENDAR YEAR COMMENCING AT THE TIME OF CERTIFICATION OF ACCEPTABILITY BY THE OWNER'S REPRESENTATIVE.

N - 2 ε 4 ε 9 Γ 8 6 DESIGNED BY


LANDSCAPE NOTES

KIMLEY-HORN PROJECT NO. 118166006

03/28/202

DRAWN BY **CHECKED BY**

> SHEET NUMBER _1-50

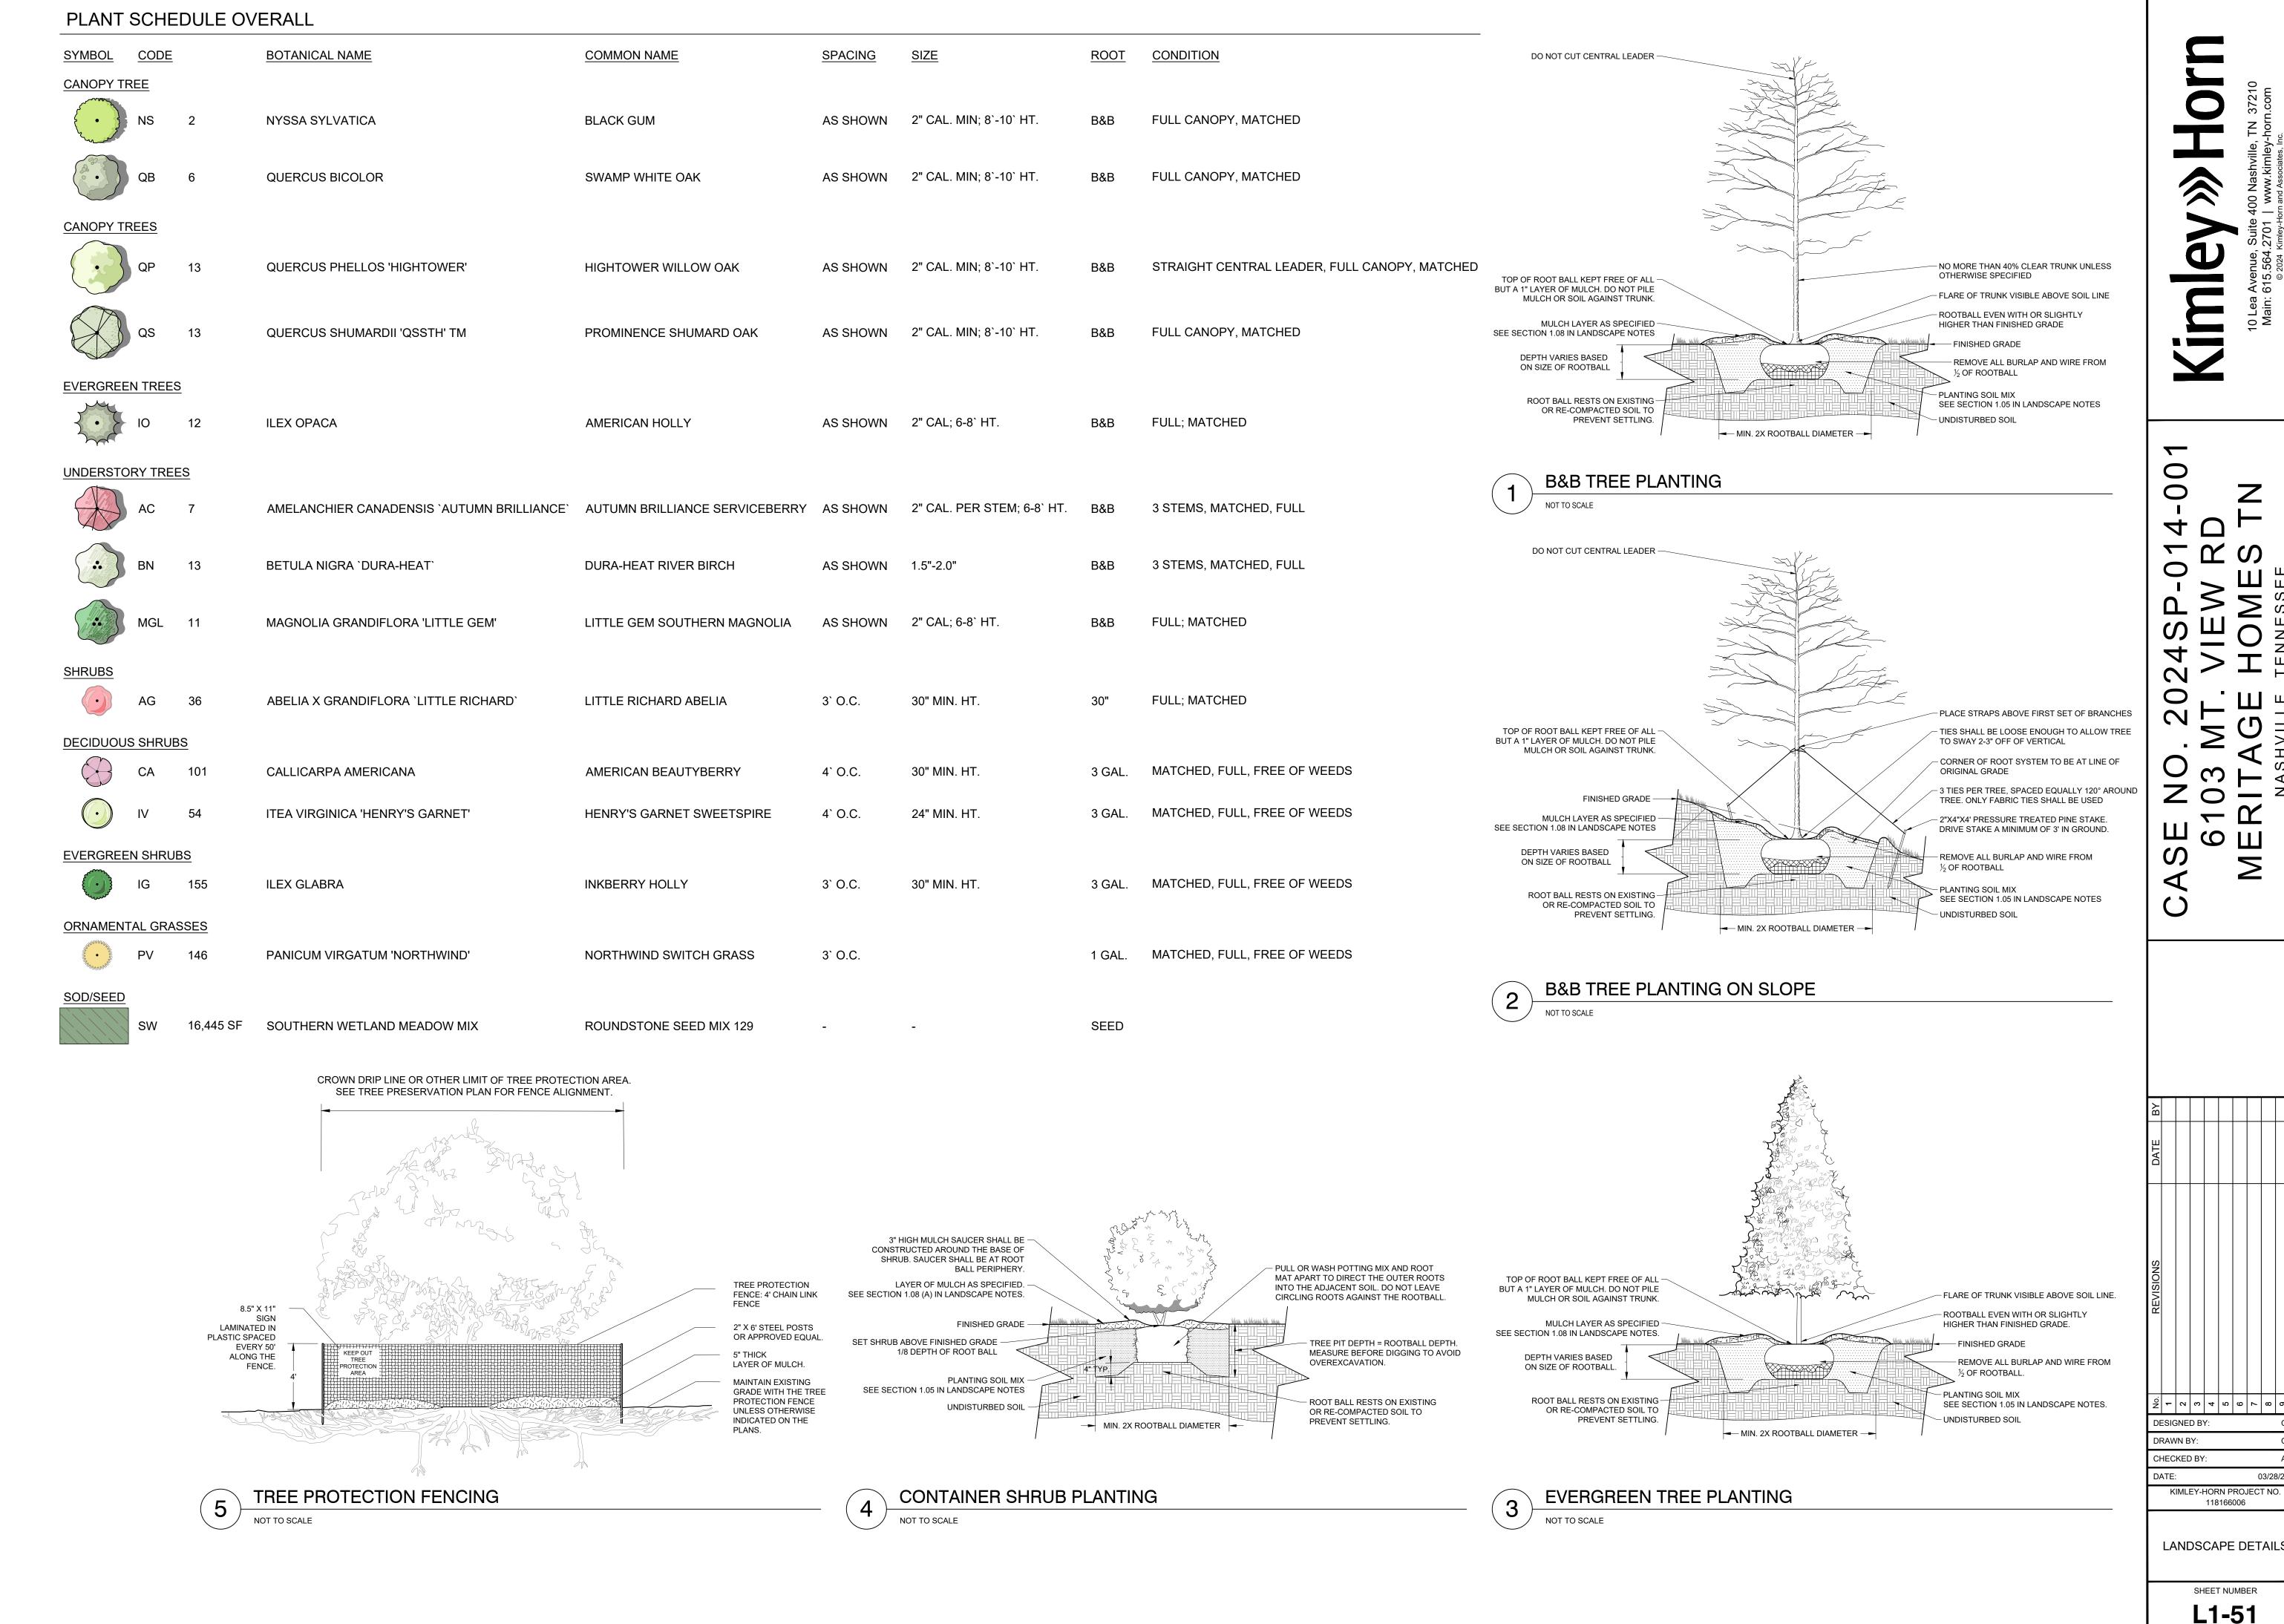

Drawing name: \\kimley-horn.com\SO_NSH\NSH_LDEV\118166006 - 6103 mt view rd-meritage\4-CADD\plansheets\L1-50 LANDSCAPE DETAILS.dwg L1-51 Jun 06, 2024 4:42pm by: olivia.sinclair

S - α ω 4 π ω ν ω ω

03/28/2024

LANDSCAPE DETAILS

L1-51















SINGLE-FAMILY ALLEY-LOAD GARAGE

NOTE:

- BUILDING FACADES SHALL BE CONSTRUCTED OF BRICK, BRICK VENEER, STONE, CAST STONE, CEMENT SIDING, AND GLASS, OR MATERIALS SUBSTANTIALLY SIMILAR IN FORM AND FUNCTION, UNLESS OTHERWISE APPROVED ON DETAILED BUILDING ELEVATIONS INCLUDED WITH THE PRELIMINARY SP.
- BUILDING FACADES FRONTING A STREET SHALL PROVIDE A MINIMUM OF ONE PRINCIPAL ENTRANCE (DOORWAY) AND A MINIMUM OF 15% GLAZING.
- WINDOWS SHALL BE VERTICALY ORIENTED AT A RATIO OF 1.5:1 OR GREATER, EXCEPT FOR DORMERS.
- PORCHES SHALL PROVIDE A MINIMUM OF SIX FEET OF DEPTH.
- A RAISED FOUNDATION OF 18" 36" IS REQUIRED FOR ALL RESIDENTIAL STRUCTURES.

| SOUSINADE | SOUS

ELEVATIONS

SHEET NUMBER

A1-00

Drawing name: \\kimley-horn.com\SO_NSH\NSH_LDEV\118166006 - 6103 mt view rd-meritage\4-CADD\plansheets\A1-00 ARCHITECTURAL ELEVATIONS.dwg A1-00 ARCH ELEV Jun 06, 2024 4:43pm by: olivia.sinclair