

Erosion Control and Grading Notes

1. Expose as small an area of soil as possible on the site for no more than 15 days. Keep dust within tolerable limits by sprinkling or other acceptable means.
2. All cut/fill areas to have a minimum of 6" of topsoil cover. Areas dressed with topsoil shall receive 12 lbs. per 1000 sq. ft. of 10-10-10 fertilizer (unless otherwise specified in written specifications), 5 lbs. or more of Kentucky 31 fescue seed per 1000 sq. ft., and a straw mulch cover of 70%-80% coverage (approximately 125 lbs. per 1000 sq. ft.), unless otherwise noted within written specifications.
3. Erosion control barrier is called out on plans and is to comply with the Metropolitan stormwater management manual.
4. Disturbed areas are to be graded to drain as indicated in the plan to sediment barriers during and upon the completion of construction.
5. The contractor shall be responsible for the verification and the location of any existing utilities. It shall be the responsibility of the contractor to avoid damage to all existing utilities during construction. If damage does occur to any such installation, full repair will be accomplished as per the current specification governing such work.
6. Any access routes to the site shall be based with crushed stone, ASTM #1 stone, 100' long and at least 6" thick.
7. The placing and spreading of any fill material is to be started at the lowest point and brought up in horizontal layers of 8" thickness (or as directed by the soils investigative report). Said fill material is to be free of sod, roots, frozen soils, or any other decomposable material. Said fill is to be compacted to a minimum of 95% standard proctor, or as otherwise specified by the soils report or written specifications.
8. The contractor shall notify the Metro Davidson County department of Public Works construction compliance division, three days prior to beginning the work.
9. The contractor shall locate and stake the layout of the site in the field for inspection by the engineer. The contractor shall check the grades and final dimensions on the ground, and report any discrepancies to the engineer immediately for a decision.
10. Surplus excavation of topsoil shall be placed on the site as approved by the owner for the purpose of future landscape use.
11. The contractor shall furnish and install all necessary temporary works for the protection of the public and employees, including warning signs and lights.
12. The contractor shall be responsible for any damage done to the premises or adjacent premises or injuries to the public during the construction caused by himself, his sub-contractors, or the carelessness of any of his employees.
13. All work is to be completed with compliance to the rules and regulations set forth by Metro Water Services. The contractor shall give all necessary notice, obtain all permits, and pay fees required for the completion of his portion of the work. He shall also comply with all city, county and state laws and ordinance or regulations relating to portions of work which he is to perform.
14. All erosion control measures shall remain in place until site is stabilized & construction is complete.
15. Contractor to provide an area for concrete wash down and equipment fueling in accordance with metro CP-10 and CP-13, respectively. Contractor to coordinate exact location with NPDES department during the pre-construction meeting. Grading permittee to include bmp's designed to control site wastes such as discarded building materials, chemicals, litter and sanitary wastes that may cause adverse impacts to water quality. The location of and/or notes referring to said bmp's shall be shown on the EPSC plan.
16. The buffer along waterways will be an area where the surface is left in a natural state, and is not disturbed by construction activity. This is in accordance with the Stormwater Management Manual Volume 1 - Regulations.

Public Works Notes

1. All work within the public right of way requires an excavation permit from the department of public works.
2. Proof-rolling of all street subgrades is required in the presence of the public works inspector. Inspection of the binder course is required prior to final paving in the presence of the public works inspector. These requests are to be made 24 hours in advance.
3. Stop signs are to be 30 inch by 30 inch.
4. Street signs to have six inch white letters on a nine inch green aluminum blade, high intensity reflective.
5. All pavement marking are to be thermoplastic.

Landscape Notes

1. The landscape contractor shall coordinate all construction with the appropriate utility company and shall be responsible for and damage to utilities, the landscape contractor shall verify the exact location of all utilities and take precautions to prevent damage to the utilities.
2. All planting and mulch beds shall be sprayed with round-up (contractor's option) prior to the installation of mulch.
3. Plant materials and stumps indicated for removal shall be removed and disposed off-site by the contractor. Backfill holes with topsoil free of roots and rocks.
4. The landscape contractor shall be responsible for the fine grading of all planting areas.
5. All planting areas shall be fertilized with 12#/1000 s.f. of 10-10-10 fertilizer.
6. All planting beds shall have a minimum of 3" depth of shredded hardwood bark mulch.
7. The landscape contractor shall verify all material quantities. In the event of a discrepancy, the quantities shown on the plan will take precedence.
8. The landscape contractor shall provide the owner with written instructions on the proper care of all specified plant materials prior to final payment.
9. Existing trees to remain shall be protected from construction damage. Selectively prune dead wood.
10. All disturbed areas shall be planted with turf as indicated on the materials schedule.
11. All deciduous trees, existing and proposed shall be pruned to provide 4' minimum clear trunk unless otherwise noted.
12. The landscape contractor shall provide a one year warranty on all plant materials and replace any dead or dying material within that time period.
13. No plant materials should be substituted without authorization by Dale & Associates. Plant sizes shown are minimums required by the local municipality and materials shown have been selected specifically for this project.
14. All wire baskets shall be completely removed and disposed of, burlap should be removed or punctured in at least 5 places. Remove all twine from burlapped materials.
15. Guying is not allowed unless required by municipality or site conditions. The landscape contractor shall remove wires after a one year period.
16. No canopy tree shall be located within 15' of an overhead utility. No tree shall be located within a public utility easement. Locating plant materials within a drainage easement is acceptable, but only if installed as not to disturb existing drainage flow. In such instances, the materials shall be located no closer than 5' from the centerline of drainage.
17. Lighting plan to be coordinated with proposed planting plan. no light poles to be located in tree islands. See lighting plan for proposed light locations.

Water and Sewer Notes

1. All water and sewer construction shall be in accordance with specifications and standard details of the Metro Water Services.
2. The contractor is responsible for reimbursing the metro water services the cost of inspection.
3. The contractor is to provide and maintain the construction identification sign for private development approved.
4. All connections to existing manholes shall be by coring and resilient connector method.
5. Reduced pressure backflow prevention devices (rpbp) or dual check valve will be required on all test and fill lines (jumper) needed for water main construction and must be approved by the metro water services.
6. All water meters shall be a minimum of 24" not to exceed a maximum of 28" below finished grade.
7. Pressure regulating devices will be required on the customer side of the meter when pressures exceed 100 psi.
8. Pressure regulating devices will be required on the street side of the meter when pressures exceed 150 psi.
9. After completion of the sanitary sewer, the developer is responsible for the televising of the lines prior to final acceptance. The videotaping must be coordinated with the Metro Water Services inspection section. All costs will be borne by the developer.

Standard SP Notes

1. The purpose of this Amendment is to Revise the Use of Building 4 From an Existing Historic Residential Building to Commercial Use of 1,000 S.F. Restaurant As Permitted Within the CS Zoning District.
2. Any excavation, fill or disturbance of the existing ground elevation must be done in accordance with Storm Water Management Ordinance No. 78-840 & Approved by the Metropolitan Department of Water Services.
3. This property does not lie within a flood hazard area as identified by FEMA ON MAP 47037C0241H", Dated: April 5, 2017.
4. All public sidewalks are to be constructed in conformance with metro public works sidewalk design standards.
5. Wheel chair accessible curb ramps, complying with applicable metro public works standards, shall be constructed at street crossings.
6. The required fire flow shall be determined by the metropolitan fire marshal's office, prior to the issuance of a building permit.
7. Size driveway culverts per the design criteria set forth by the Metro Stormwater Manual (minimum driveway culvert in Metro right of way is 15" CMP).
8. Metro Water Services shall be provided sufficient & unencumbered ingress & egress at all times in order to maintain, repair, replace & inspect any stormwater facilities within the property.
9. Individual water and/or sanitary sewer service lines are required for each unit.
10. Solid waste pickup to be provided by private hauler. Solid Waste Contract with Hauler to be provided to MPW prior to Building Permit Approval.
11. Landscape and tree density factors per Metro Zoning Ordinance.
12. Minor modifications to the preliminary SP plan may be approved by the Planning Commission or its designee based upon final architectural, engineering or site design and actual site conditions. All modifications shall be consistent with the principles and further the objectives of the approved plan. Modifications shall not be permitted, except through an ordinance approved by Metro Council that increase the permitted density or floor area, add uses not otherwise permitted, eliminate specific conditions or requirements contained in the plan as adopted through this enacting ordinance, or add vehicular access points not currently present or approved.
13. For any development standards, regulations and requirements not specifically shown on the SP plan and/or included as a condition of commission or council approval, the property shall be subject to the standards, regulations and requirements of the RM9-A zoning district as of the date of the applicable request or application.
14. The final Site Plan/building permit site plan shall depict the required public sidewalks, any required grass strip or frontage zone and the location of all existing and proposed vertical obstructions within the required sidewalk and grass strip or frontage zone. Prior to the issuance of use and occupancy permits, existing vertical obstructions shall be relocated outside of the required sidewalk. Vertical obstructions are only permitted within the required grass strip or frontage zone.


Architectural Notes

Building elevations for all street and open space-facing facades shall be provided with the final site plan. The following standards shall be met:

- A. Building facades fronting a street or open space shall provide a minimum of one principal entrance (doorway) and a minimum of 15% glazing.
- B. Windows shall be vertically oriented at a ration of 1.5:1 or greater.
- C. EIFS, vinyl siding, and untreated wood shall be prohibited.
- D. A raised foundation of 18"-36" is required for all residential structures.
- E. Porches shall provide a minimum of six feet of depth.

Home Occupation Standards

1. The home occupation shall be conducted in a dwelling unit by one or more occupants of the dwelling unit. Clients may be welcome on the property between the hours of 8:00 A.M. and 7:00 P.M. only. No more than one part-time or full-time employee not living within the dwelling may work at the home occupation location.
2. The home occupation shall not occupy more than five hundred square feet of floor area.
3. The home occupation shall be advertised by a display sign that is no larger than one square foot. Display signs shall not be illuminated and must meet all sign material requirements of the specific plan.
4. The use of mechanical or electrical equipment shall be permitted in connection with a home occupation provided such equipment:
 - A. Would be used for purely domestic or household purposes;
 - B. Is located entirely within the dwelling unit or accessory building and cannot be seen, heard or smelled from outside the dwelling unit or accessory building and has an aggregate weight of less than five hundred pounds, and;
 - C. Does not interfere with radio and television reception on neighboring properties;
5. The storage of materials or goods shall be permitted in connection with a home occupation provided such storage complies with the following standards:
 - A. All materials or goods shall be stored completely within the space designed for home occupation activities.
 - B. Only those materials or goods that are utilized or produced in connection with the home occupation may be stored within the dwelling unit or accessory building.
 - C. All materials or goods shall be stored completely within the dwelling unit or accessory building.
 - D. All flammable or combustible compounds, products or materials shall be maintained and utilized in compliance with fire code NFPA-30.
6. External structural alterations not customary in residential buildings shall not be permitted.
7. Offensive noise, vibration, smoke, dust or or other particulate matter, odorous matter, heat , humidity, glare or other objectionable effects shall not be permitted.
8. The manufacture of repair or transportation equipment shall not be permitted as a home occupation.
9. Vehicles associated with the home occupation shall be limited to one vehicle with a maximum axle load capacity of one and one-half tons.

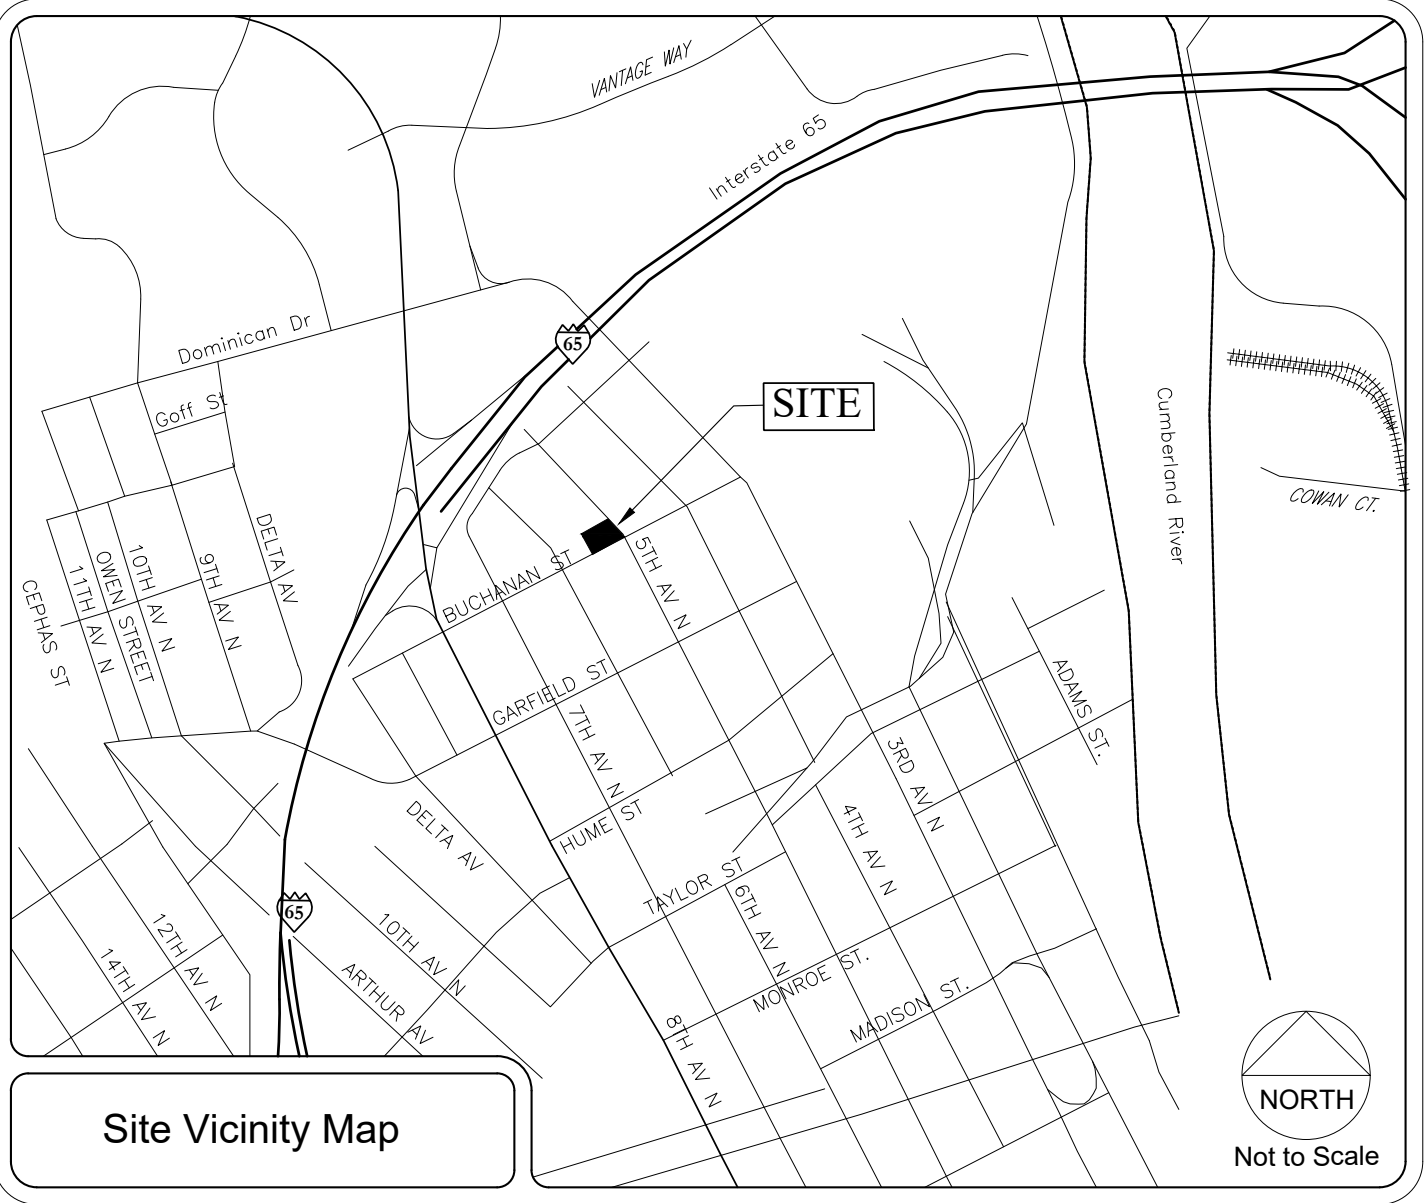

SHEET SCHEDULE

- C0.0 Cover Sheet
- C1.0 Existing Conditions and SP Plan
- C2.0 Utility, Grading & Drainage and Landscape Plan

Note
Permitted uses of the building labeled as "5"
1. General Office
2. Personal Care Services
3. Medical Offices
4. Day Care Center
5. Religious Institution
6. Restaurant (Full Service, Fast-Food, and Take-Out)
7. Grocery Store

Note: Buildings 4 & 5 Must meet the Parking Requirements of the UZO.

Note
Permitted uses of the Live work units are listed under the "Home Occupation Standards" on this sheet. They should also comply with the Metropolitan Code of Laws Section 17.16.250.

Note
Permitted uses of the Existing Historic building labeled as "4"
1. Residential Use
2. Inventory Stock and Support Services for Retail (Building 5)
3. Restaurant (Full Service)

Note: Buildings 4 & 5 Must meet the Parking Requirements of the UZO.

Adjacent Hydrant Test

Existing fire hydrants, tag bolt numbers 00147 & 00153 along Buchanan Street and 5th Avenue North were flow tested on 2/2/21 by Metro Water Services, below is a summary of the flow results:

Static Pressure:	99 psi
Residual Pressure:	82 psi
Flow:	1,520 gpm
Flow @ 20 psi:	8,700 gpm

Based on table H.5.1 of the current NFPA, the building will not require a fire suppression system.

Amendment to Preliminary SP
1803 5th Ave N
Residential & Retail Development
Being Parcel 253 on Tax Map 81-08
Nashville, Davidson County, Tennessee
Case No. 2021SP-013-003

SPECIFIC PLAN DEVELOPMENT SUMMARY

USE	MULTIFAMILY UNITS (3 UNITS), 1,900 S.F. RETAIL & 1,000 S.F. RESTAURANT
TOTAL SITE AREA: 0.28 AC	
PROPERTY ZONING CN (OV-UZO)	SURROUNDING ZONING R6, R6-A
MINIMUM LOT SIZE	NOT APPLICABLE
NUMBER OF RESIDENTIAL UNITS/DENSITY	3 TOTAL UNITS
FAR	1.00 MAXIMUM
ISR	0.90 MAXIMUM
STREET YARD SETBACK:	0' FRONT S/B (NORTH) FROM EXISTING ROW
SIDE YARD	5'
REAR YARD	20'
HEIGHT STANDARDS	3 STORIES MAX. IN 35 FEET (MEASURED TO ROOF EAVE)
PARKING AND ACCESS	
RAMP LOCATION AND NUMBER	UNIT ACCESS VIA PROPOSED DRIVE OFF ALLEY
DISTANCE TO NEAREST EXISTING RAMP (MINIMUM 30')	+/- 50' TO THE WEST ON 5TH AVE N
DISTANCE TO INTERSECTION	SITE IS LOCATED AT AN INTERSECTION
REQUIRED PARKING BASED ON USES	2 STALLS / UNIT @ 3 UNITS = 6 STALLS (2,000 SF RETAIL EXEMPT (UZO)) (1,000 SF RESTAURANT EXEMPT (UZO))
PARKING PROVIDED	7 TOTAL STALLS (4 COVERED STALLS AT 90°)

Property Information

1803 5th Avenue N
(Map 81-08, Parcel 253)
Nashville, Tennessee 37208
0.28 Total Acres
Council District 19 (Freddie O'Connell)

Owner of Record

Martin Construction Company
4301 Hillsboro Pike, Suite 100
Nashville, Tennessee 37215
Contact: Jeff Zeitlin
Phone: 615.300.3228

Civil Engineer

Dale & Associates
516 Heather Place
Nashville, Tennessee 37204
Contact: Michael Garrigan, PE
Phone: 615.297.5166
Email: michael@daleandassociates.net

Surveyor

Dale and Associates
516 Heather Place
Nashville, Tennessee 37204
Phone: 615.297.5166
Fax: 615.269.7905

Floodnote

This property is not located within a Flood Hazard Area as depicted on the current Flood Insurance Rate Map (FIRM) Number 47037C0241H dated April 5, 2017.




Case Number:
2021SP-013-003

Dale & Associates
Civil Engineering
Land Planning & Zoning
Surveying


D&A Project #20180
Case No. 2021SP-013-003

C0.0

516 Heather Place
Nashville, TN 37204
(615) 297-5166

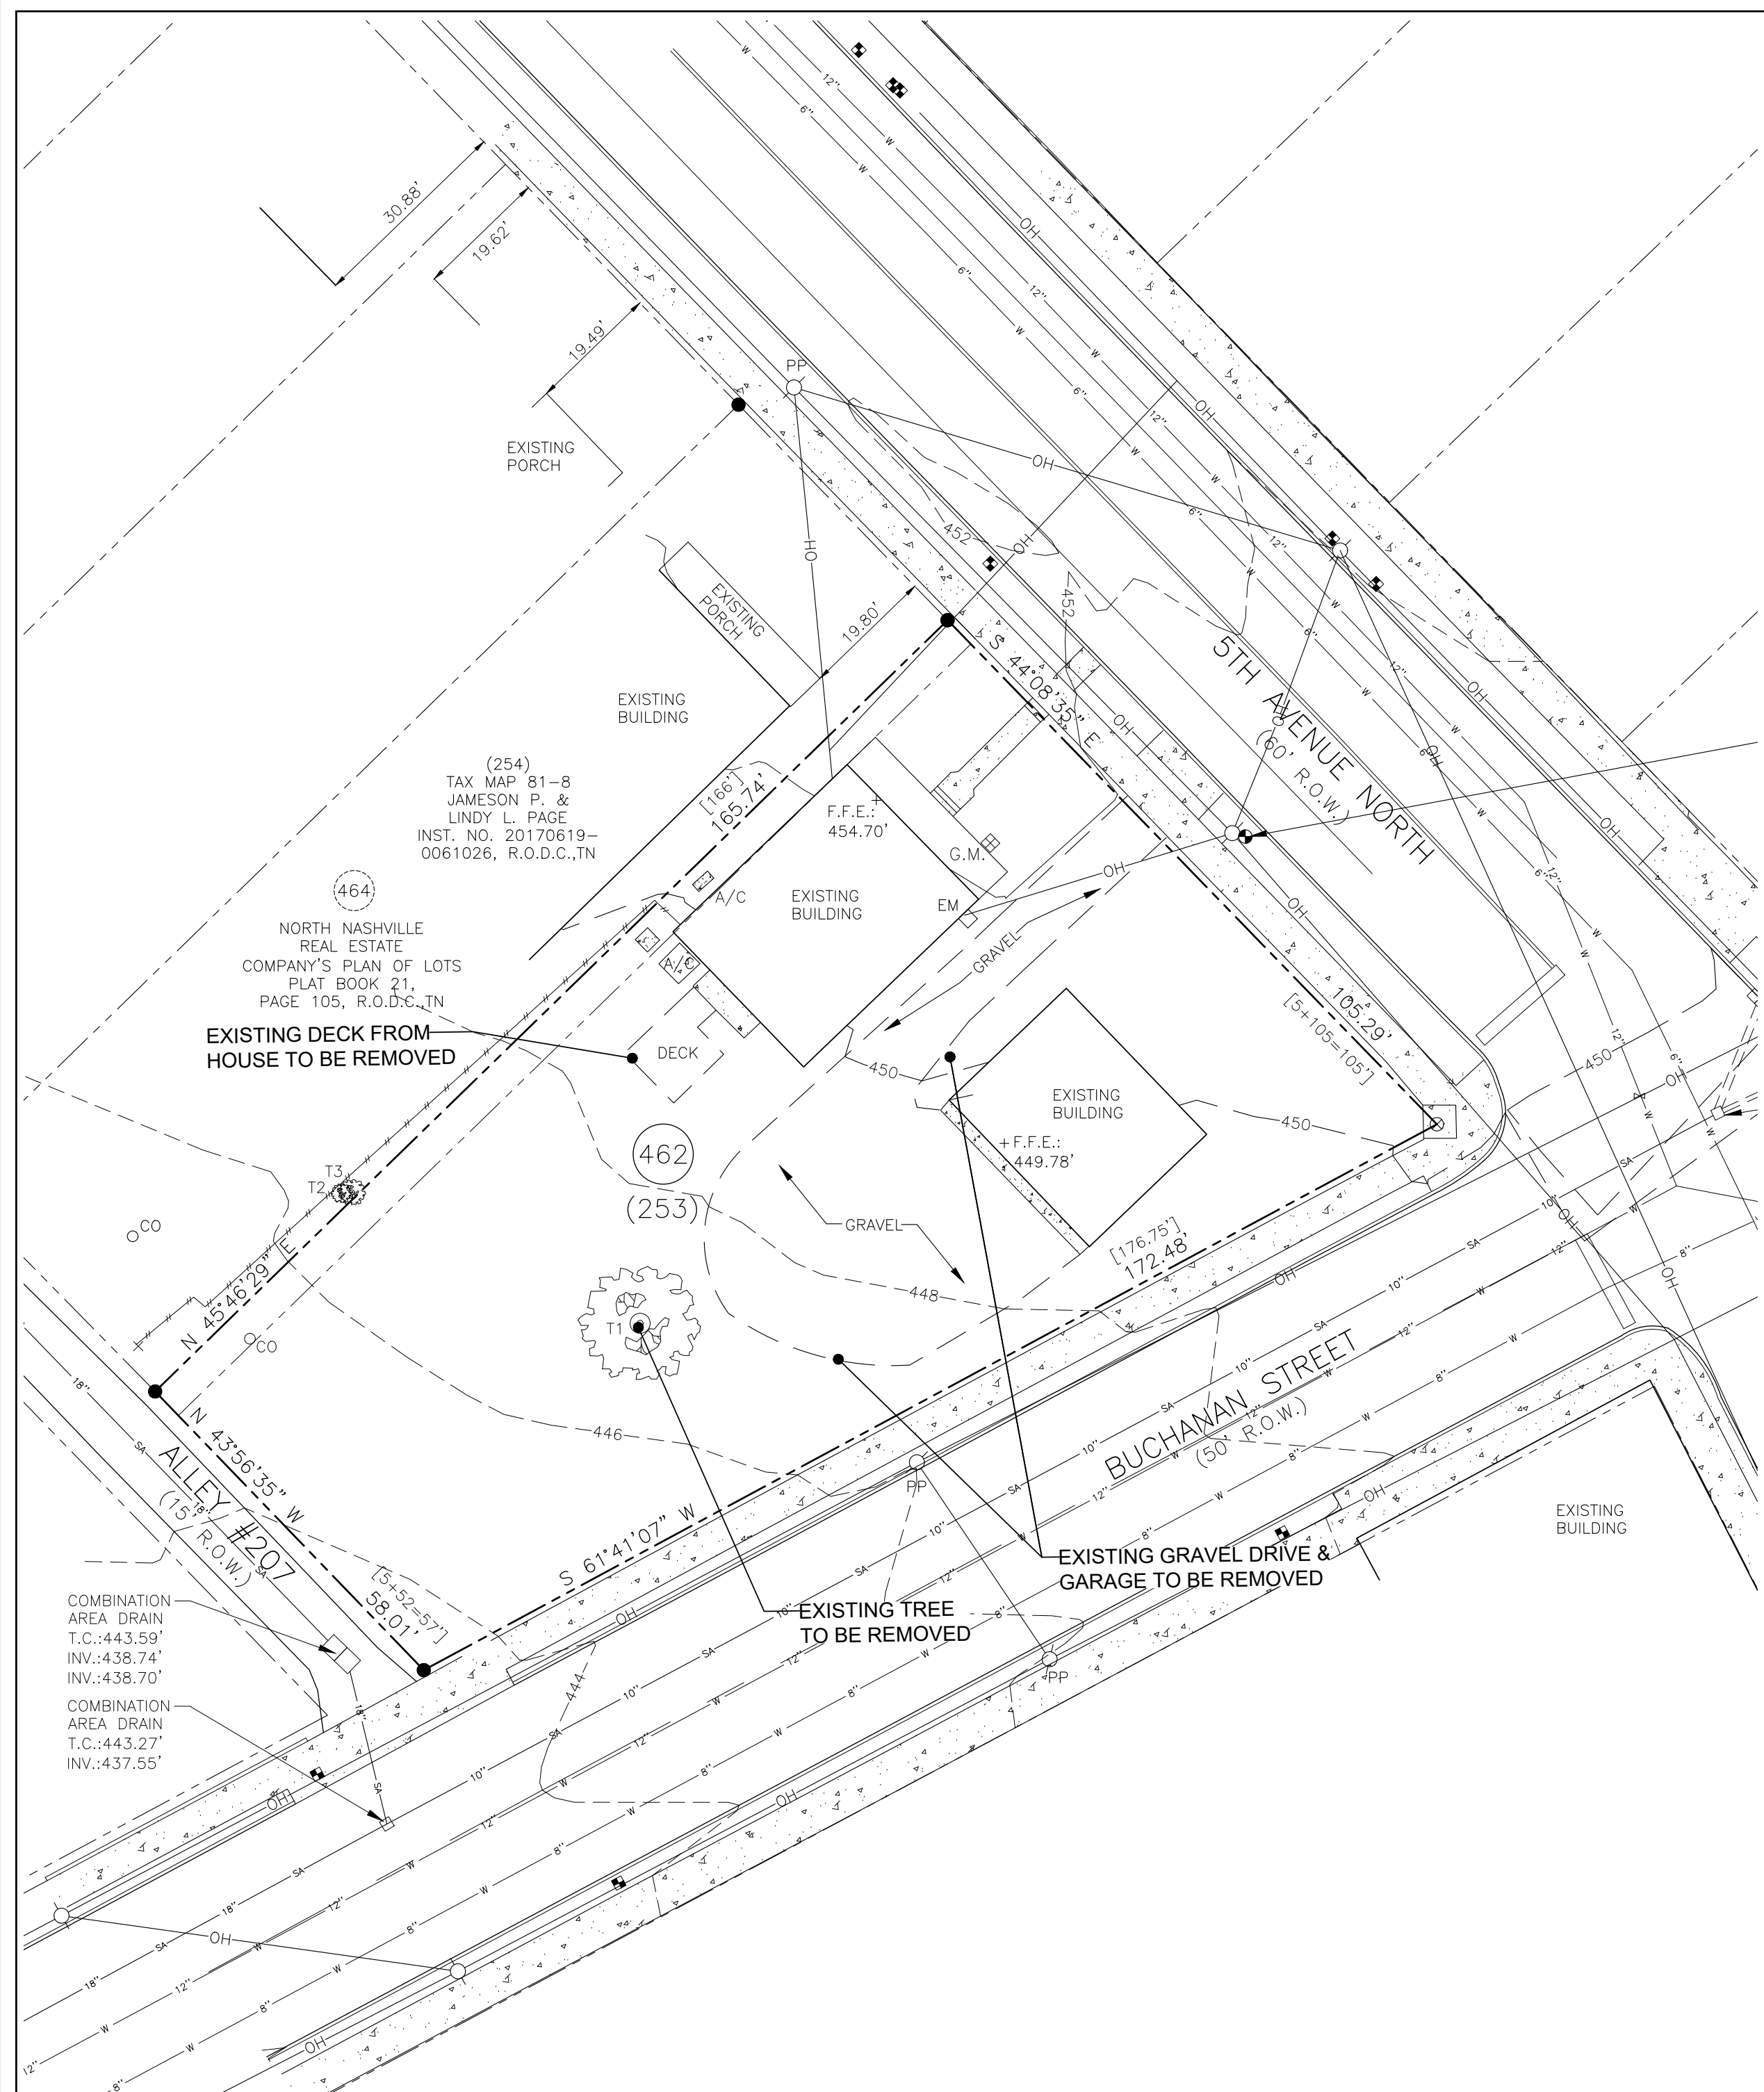


Existing Conditions Plan (1"=20')

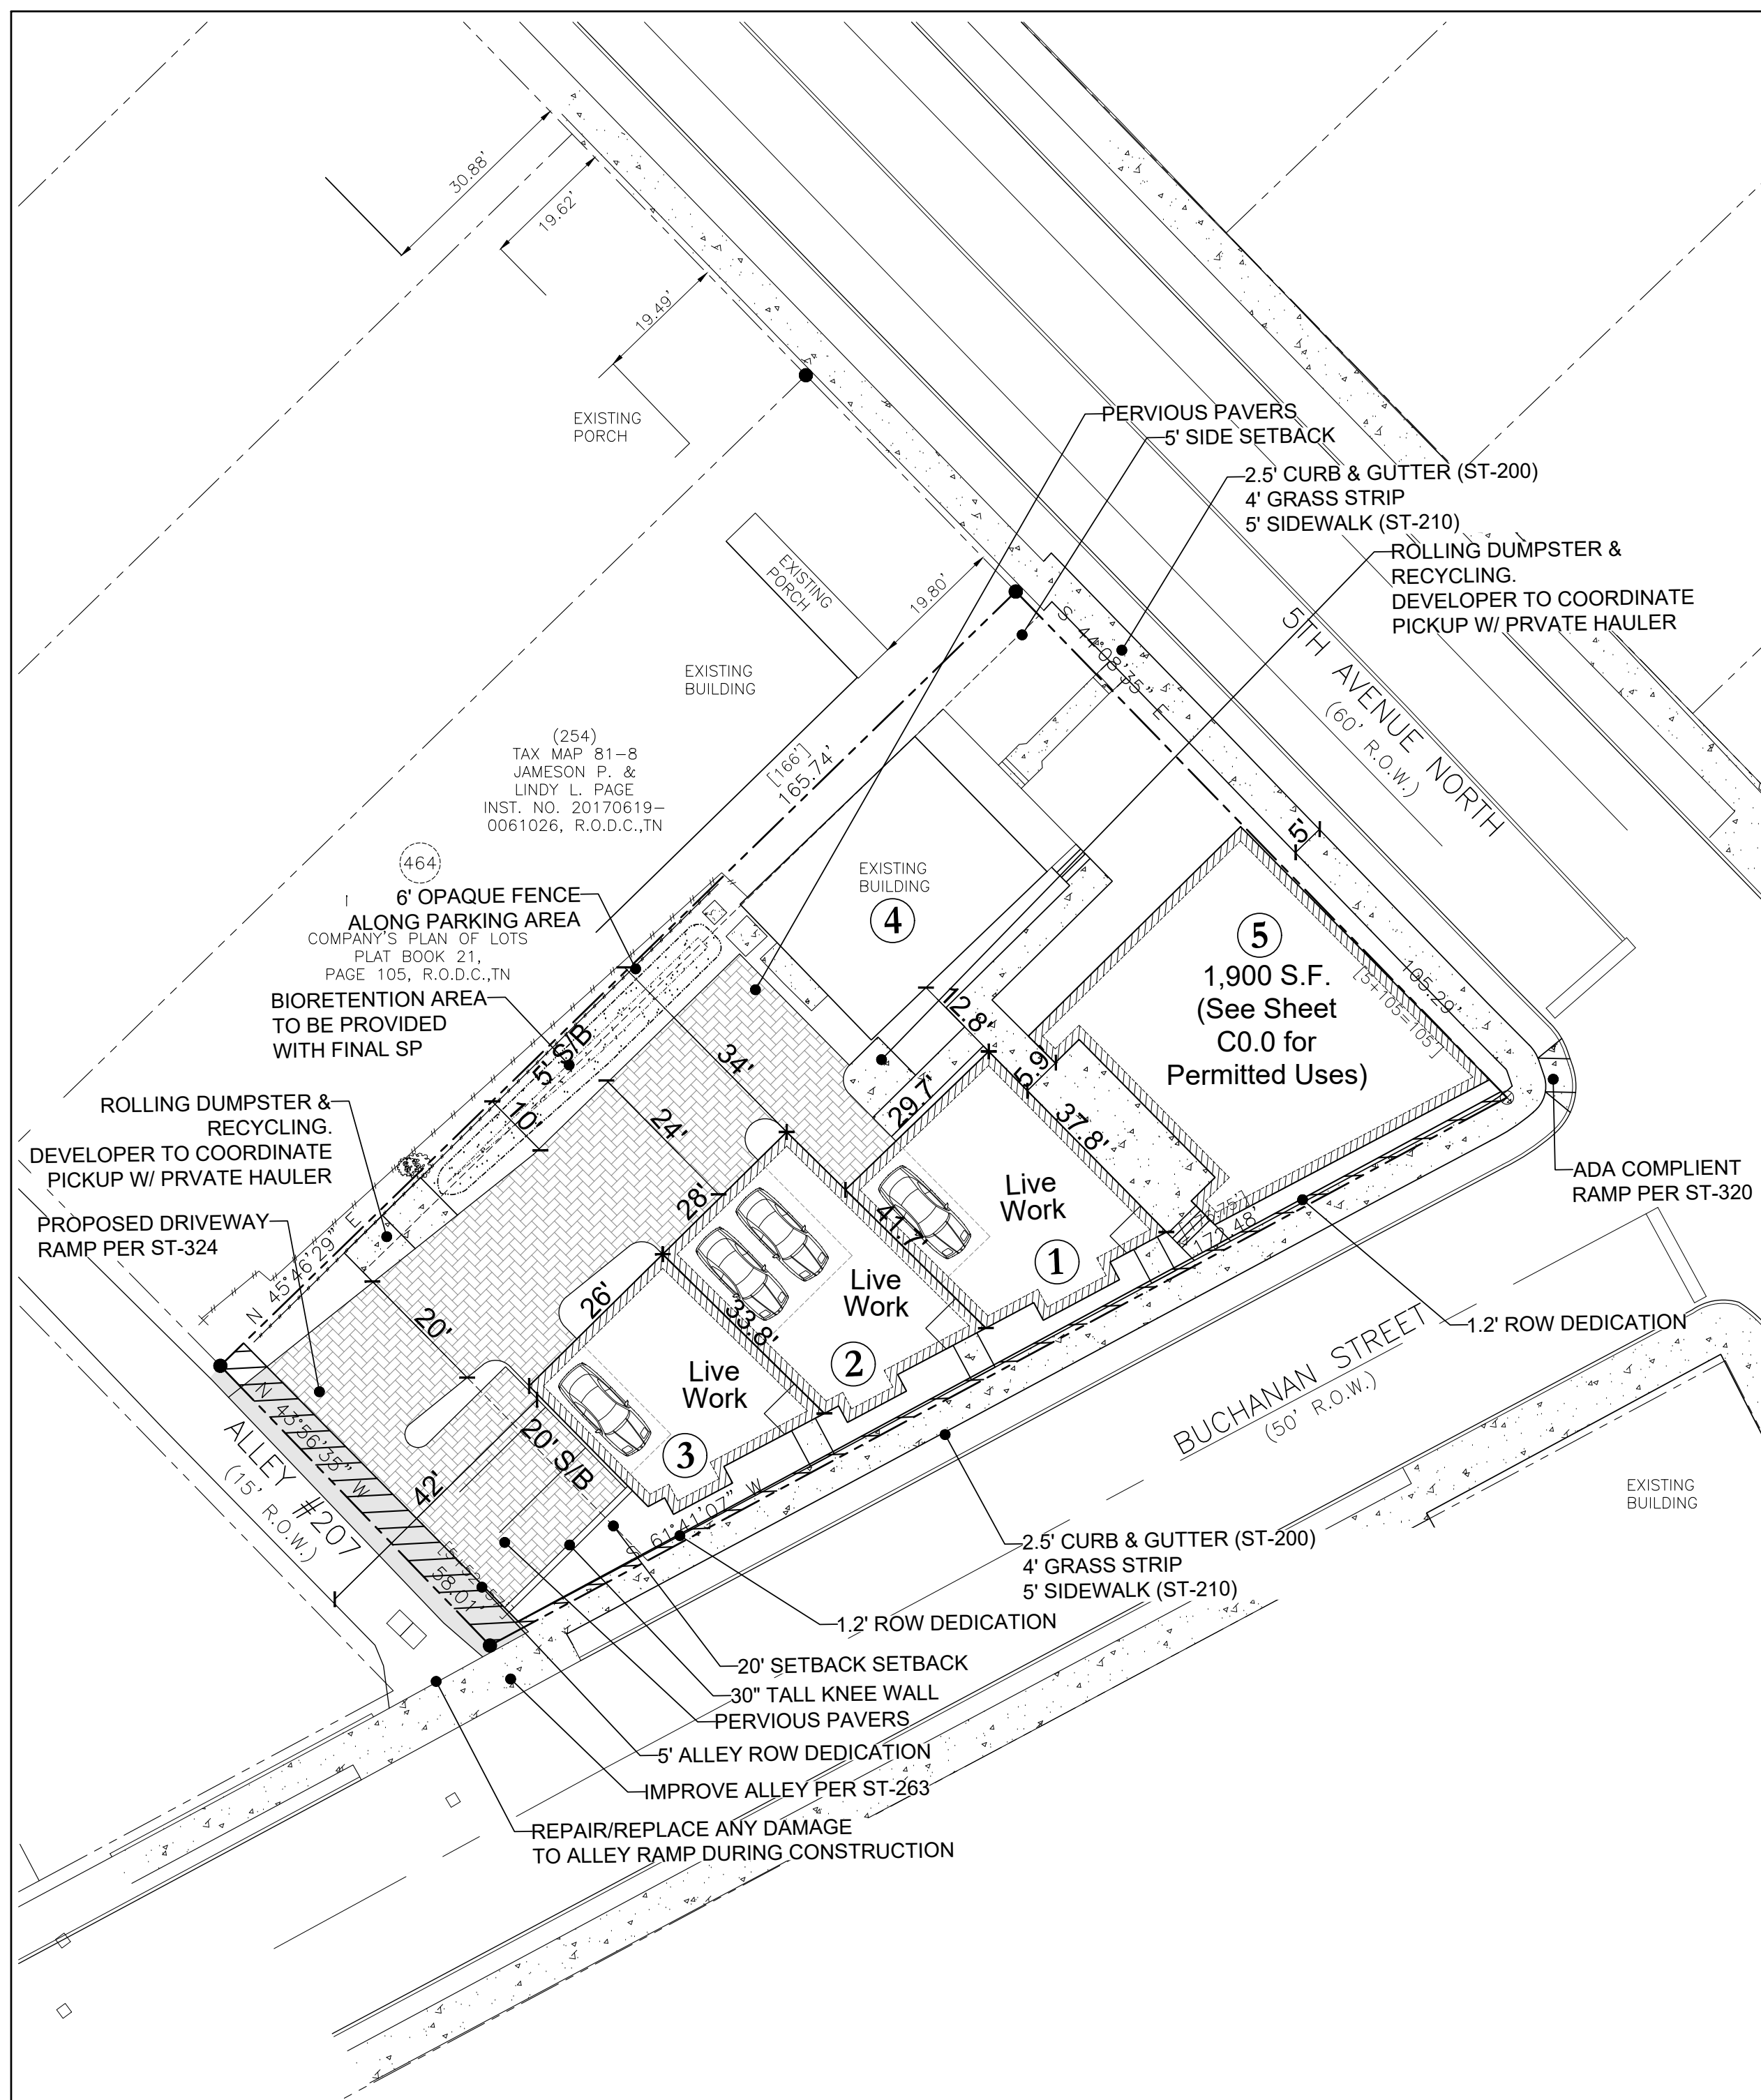

Layout Plan (1"=20')

Development Summary

Property Information
1803 5th Ave N
Nashville, Tennessee 37208
0.28 Total Acres
Council District 19: Freddie O'Connell
Owner of Record
Martin Construction Company
4301 Hillsboro Pike, Suite 100
Nashville, Tennessee 37215
Contact: Jeff Zeitlin
Phone: 615.300.3228
Civil Engineer
Dale and Associates
516 Heather Place
Nashville, Tennessee 37204
Contact: Michael Garrigan, PE
Phone: 615.297.5166
Email:
michael@daleandassociates.net

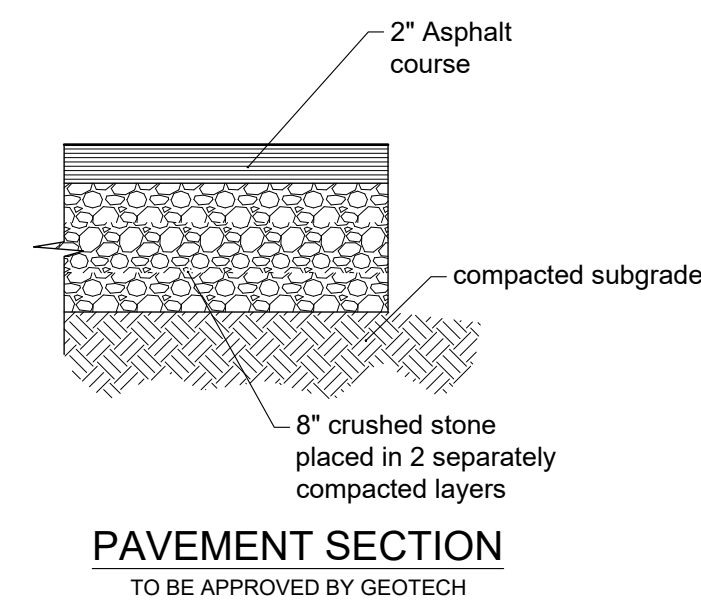


Note:
Drawing is for illustration purposes to indicate the basic premise of the development, as it pertains to stormwater approval / comments only.

Note:
Dumpsters to comply with zoning code section 17.24.060.A


Drawing Date:
January 14, 2021

Revisions
3.11.21
8.22.22 - Exist.
Bldg 4 Occupancy
Limit Note Removed


1803 5th Ave N
Preliminary SP
Being Parcel 253 on Tax Map 81-08
Nashville, Davidson County, Tennessee

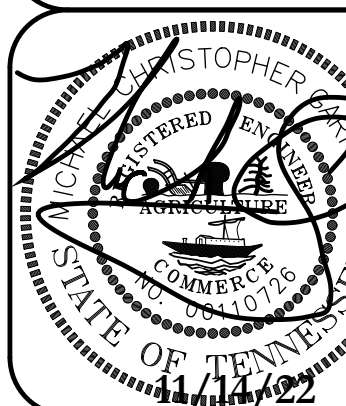


Existing Conditions and Layout Plan

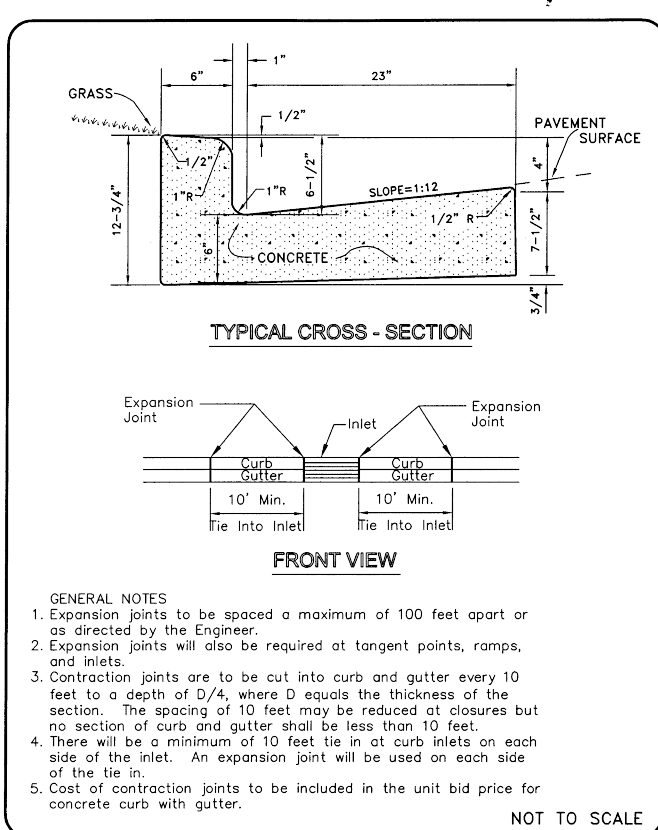


STANDARD CURB WITH GUTTER
DWG. NO. ST-200
DIR. OF ENG.: *Mark Hery* DATE: 5/12/03
REVISED: 07/17/00
REVISED: 05/02/05

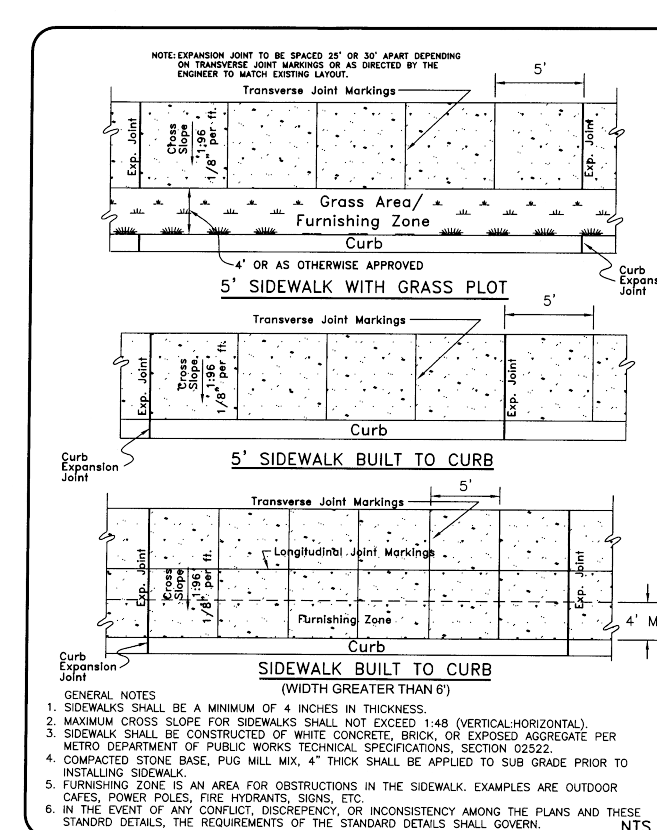




SIDEWALK CONSTRUCTION
DWG. NO. ST-210
DIR. OF ENG.: *Mark Hery* DATE: 7/15/04
REVISED: 07/16/03
REVISED: 04/22/04

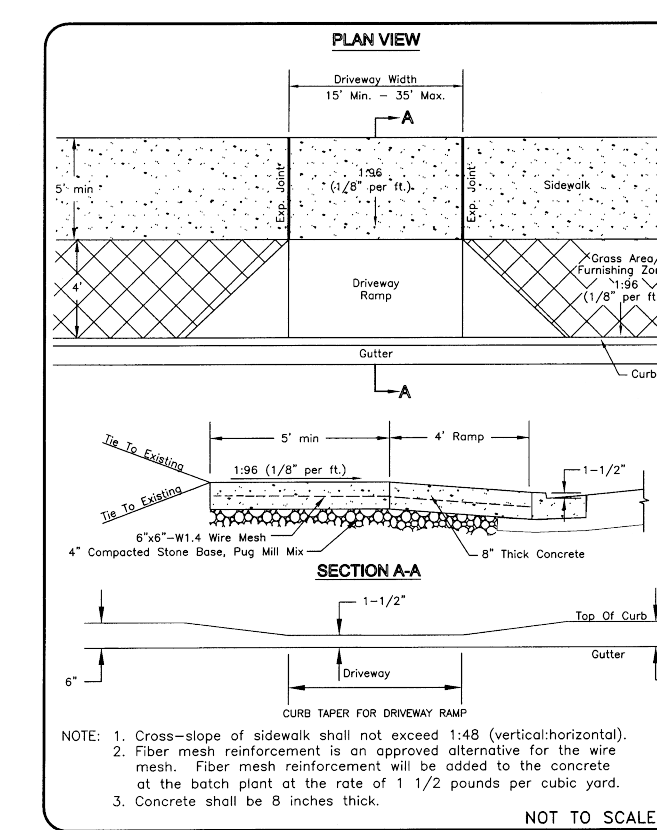

NEW CONSTRUCTION CURB RAMP
DWG. NO. ST-324
DIR. OF ENG.: *Mark Hery* DATE: 5/12/03
REVISED: 07/16/03
REVISED: 04/22/04

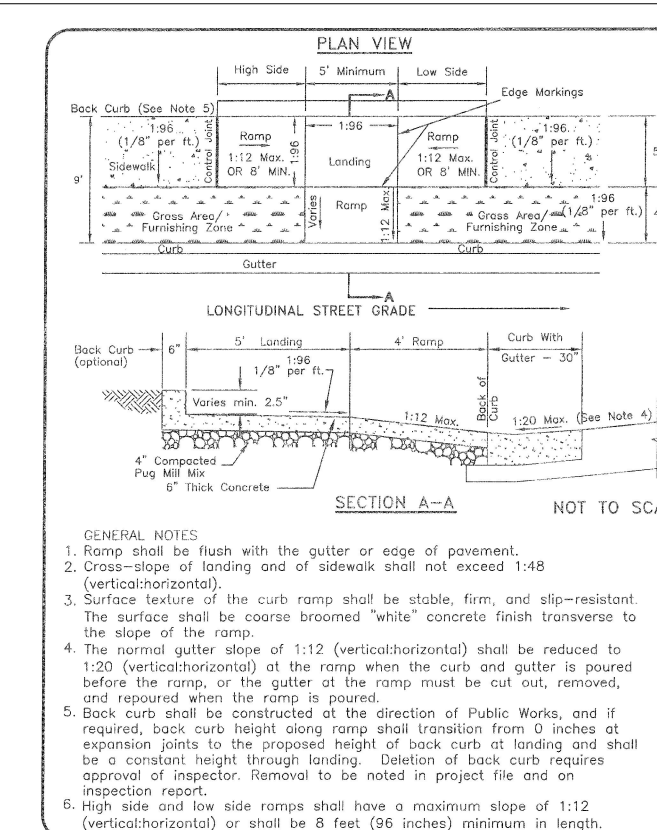

NEW CONSTRUCTION CURB RAMP
DWG. NO. ST-320
DIR. OF ENG.: *Mark Hery* DATE: 5/12/03
REVISED: 07/16/03
REVISED: 04/22/04

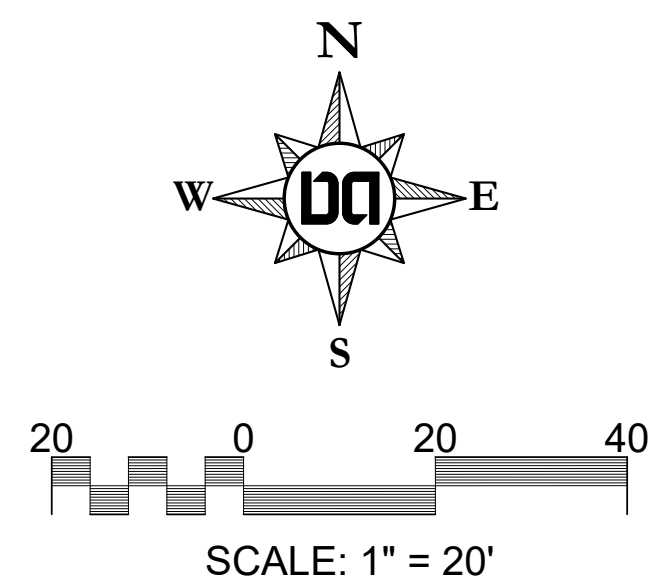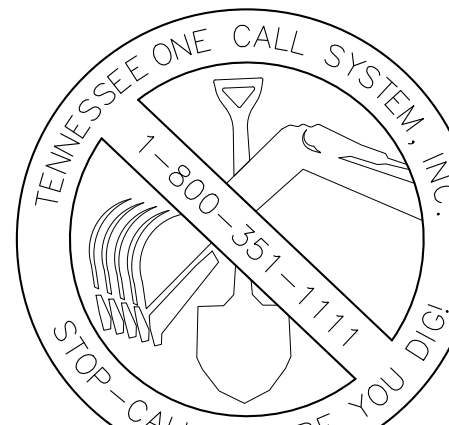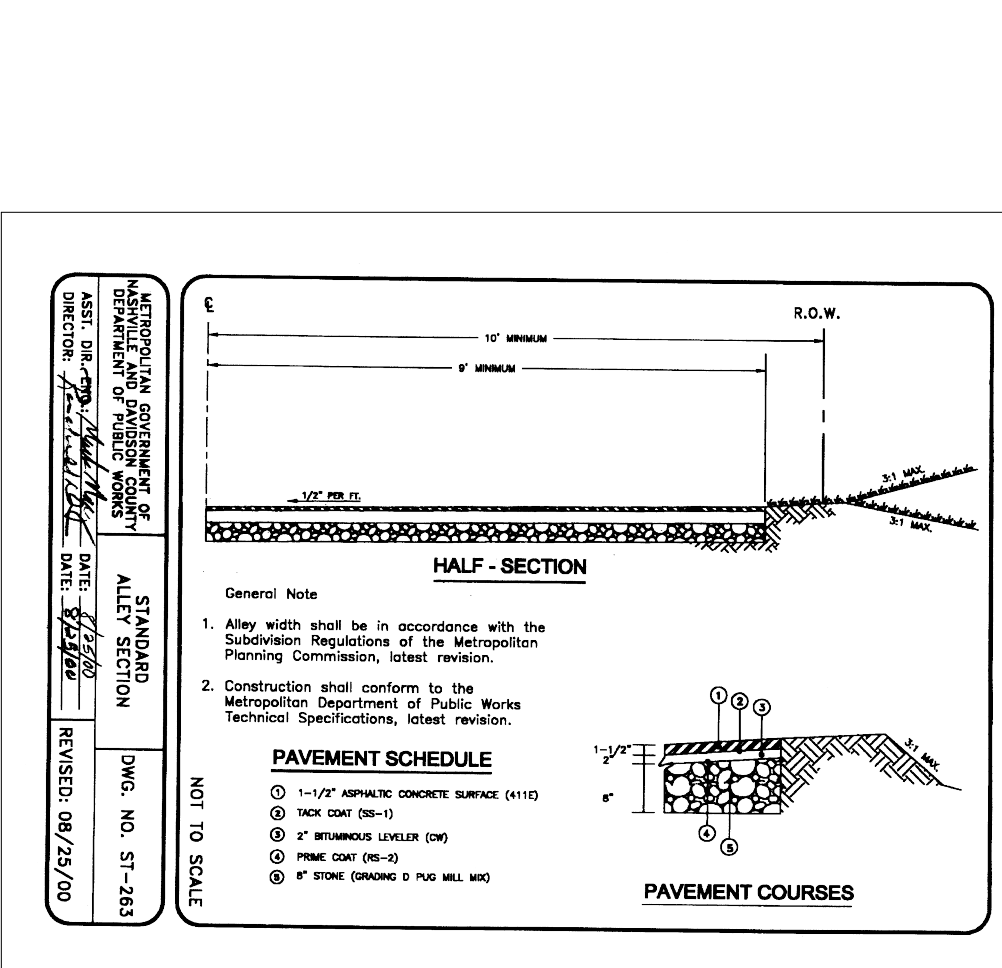


SITE AREA = 0.28 ACRES
= 12,196 SF


Case Number:
2021SP-013-003

Dale & Associates
Civil Engineering & Surveying
Land Planning & Zoning
516 Heather Place
Nashville, TN 37204
(615) 297-5166

D&A Project #20180
Case No. 2021SP-013-003
C1.0

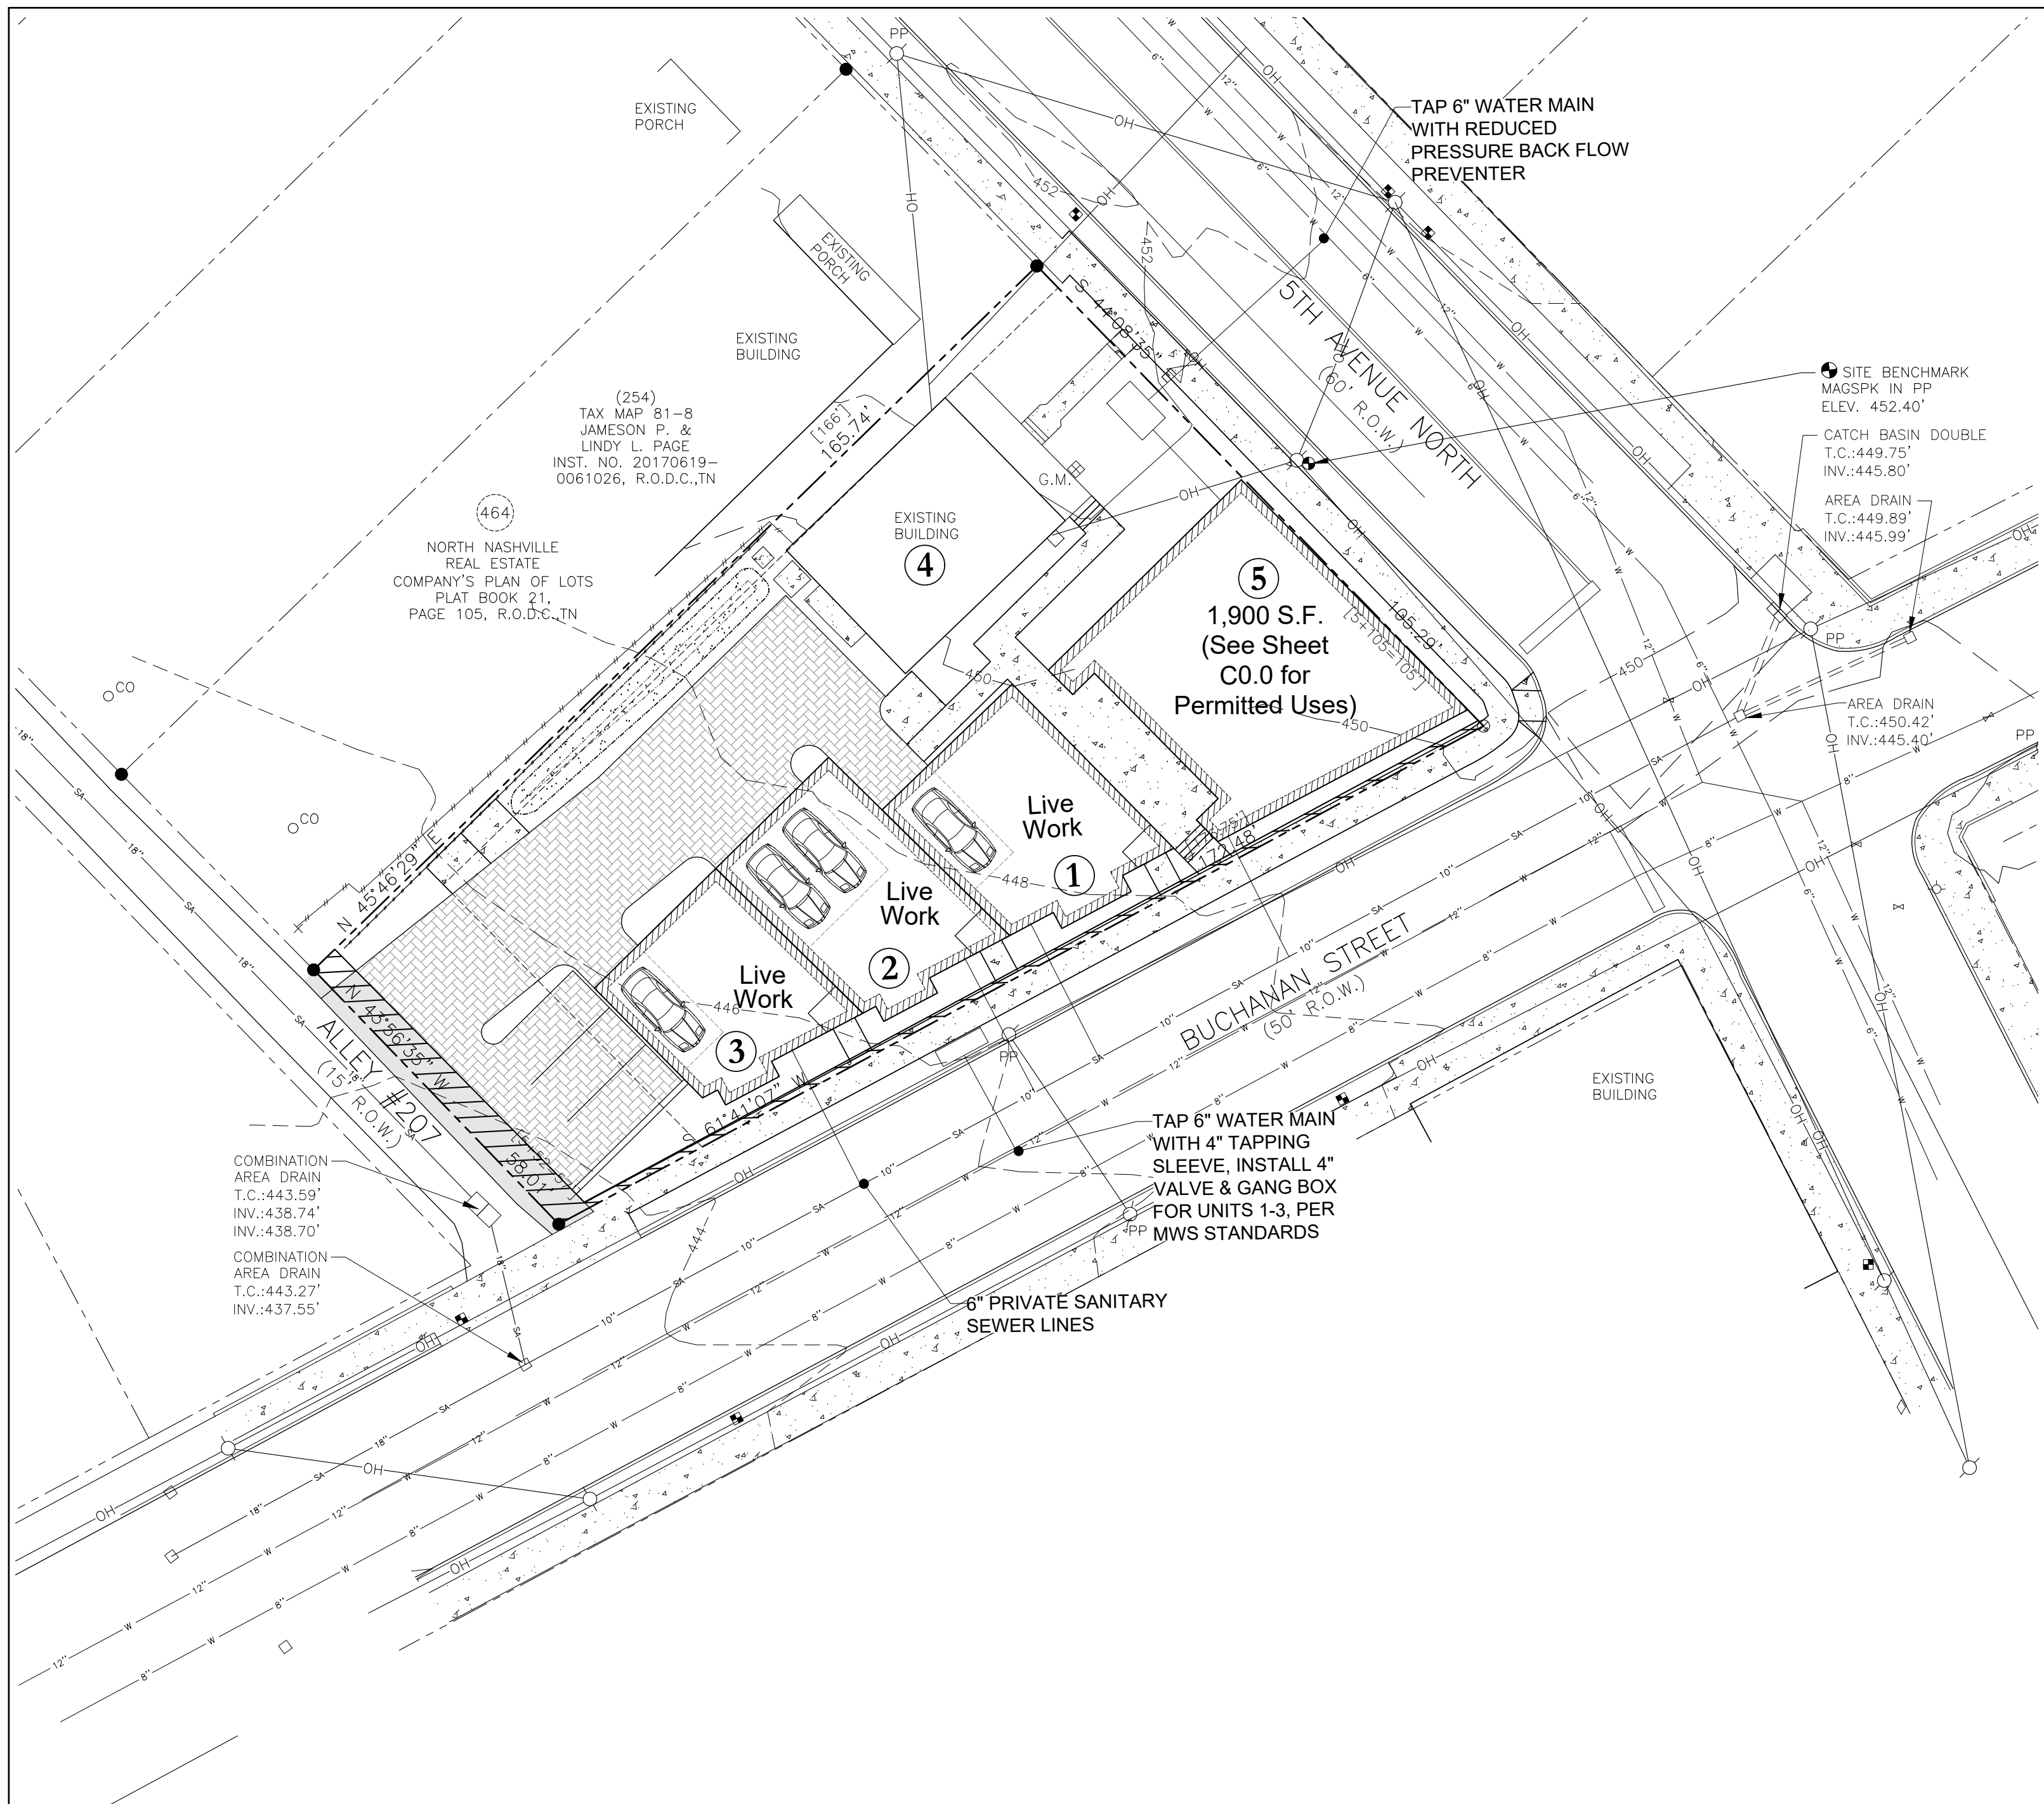

Utility and Grading & Drainage Plan (1"=20')

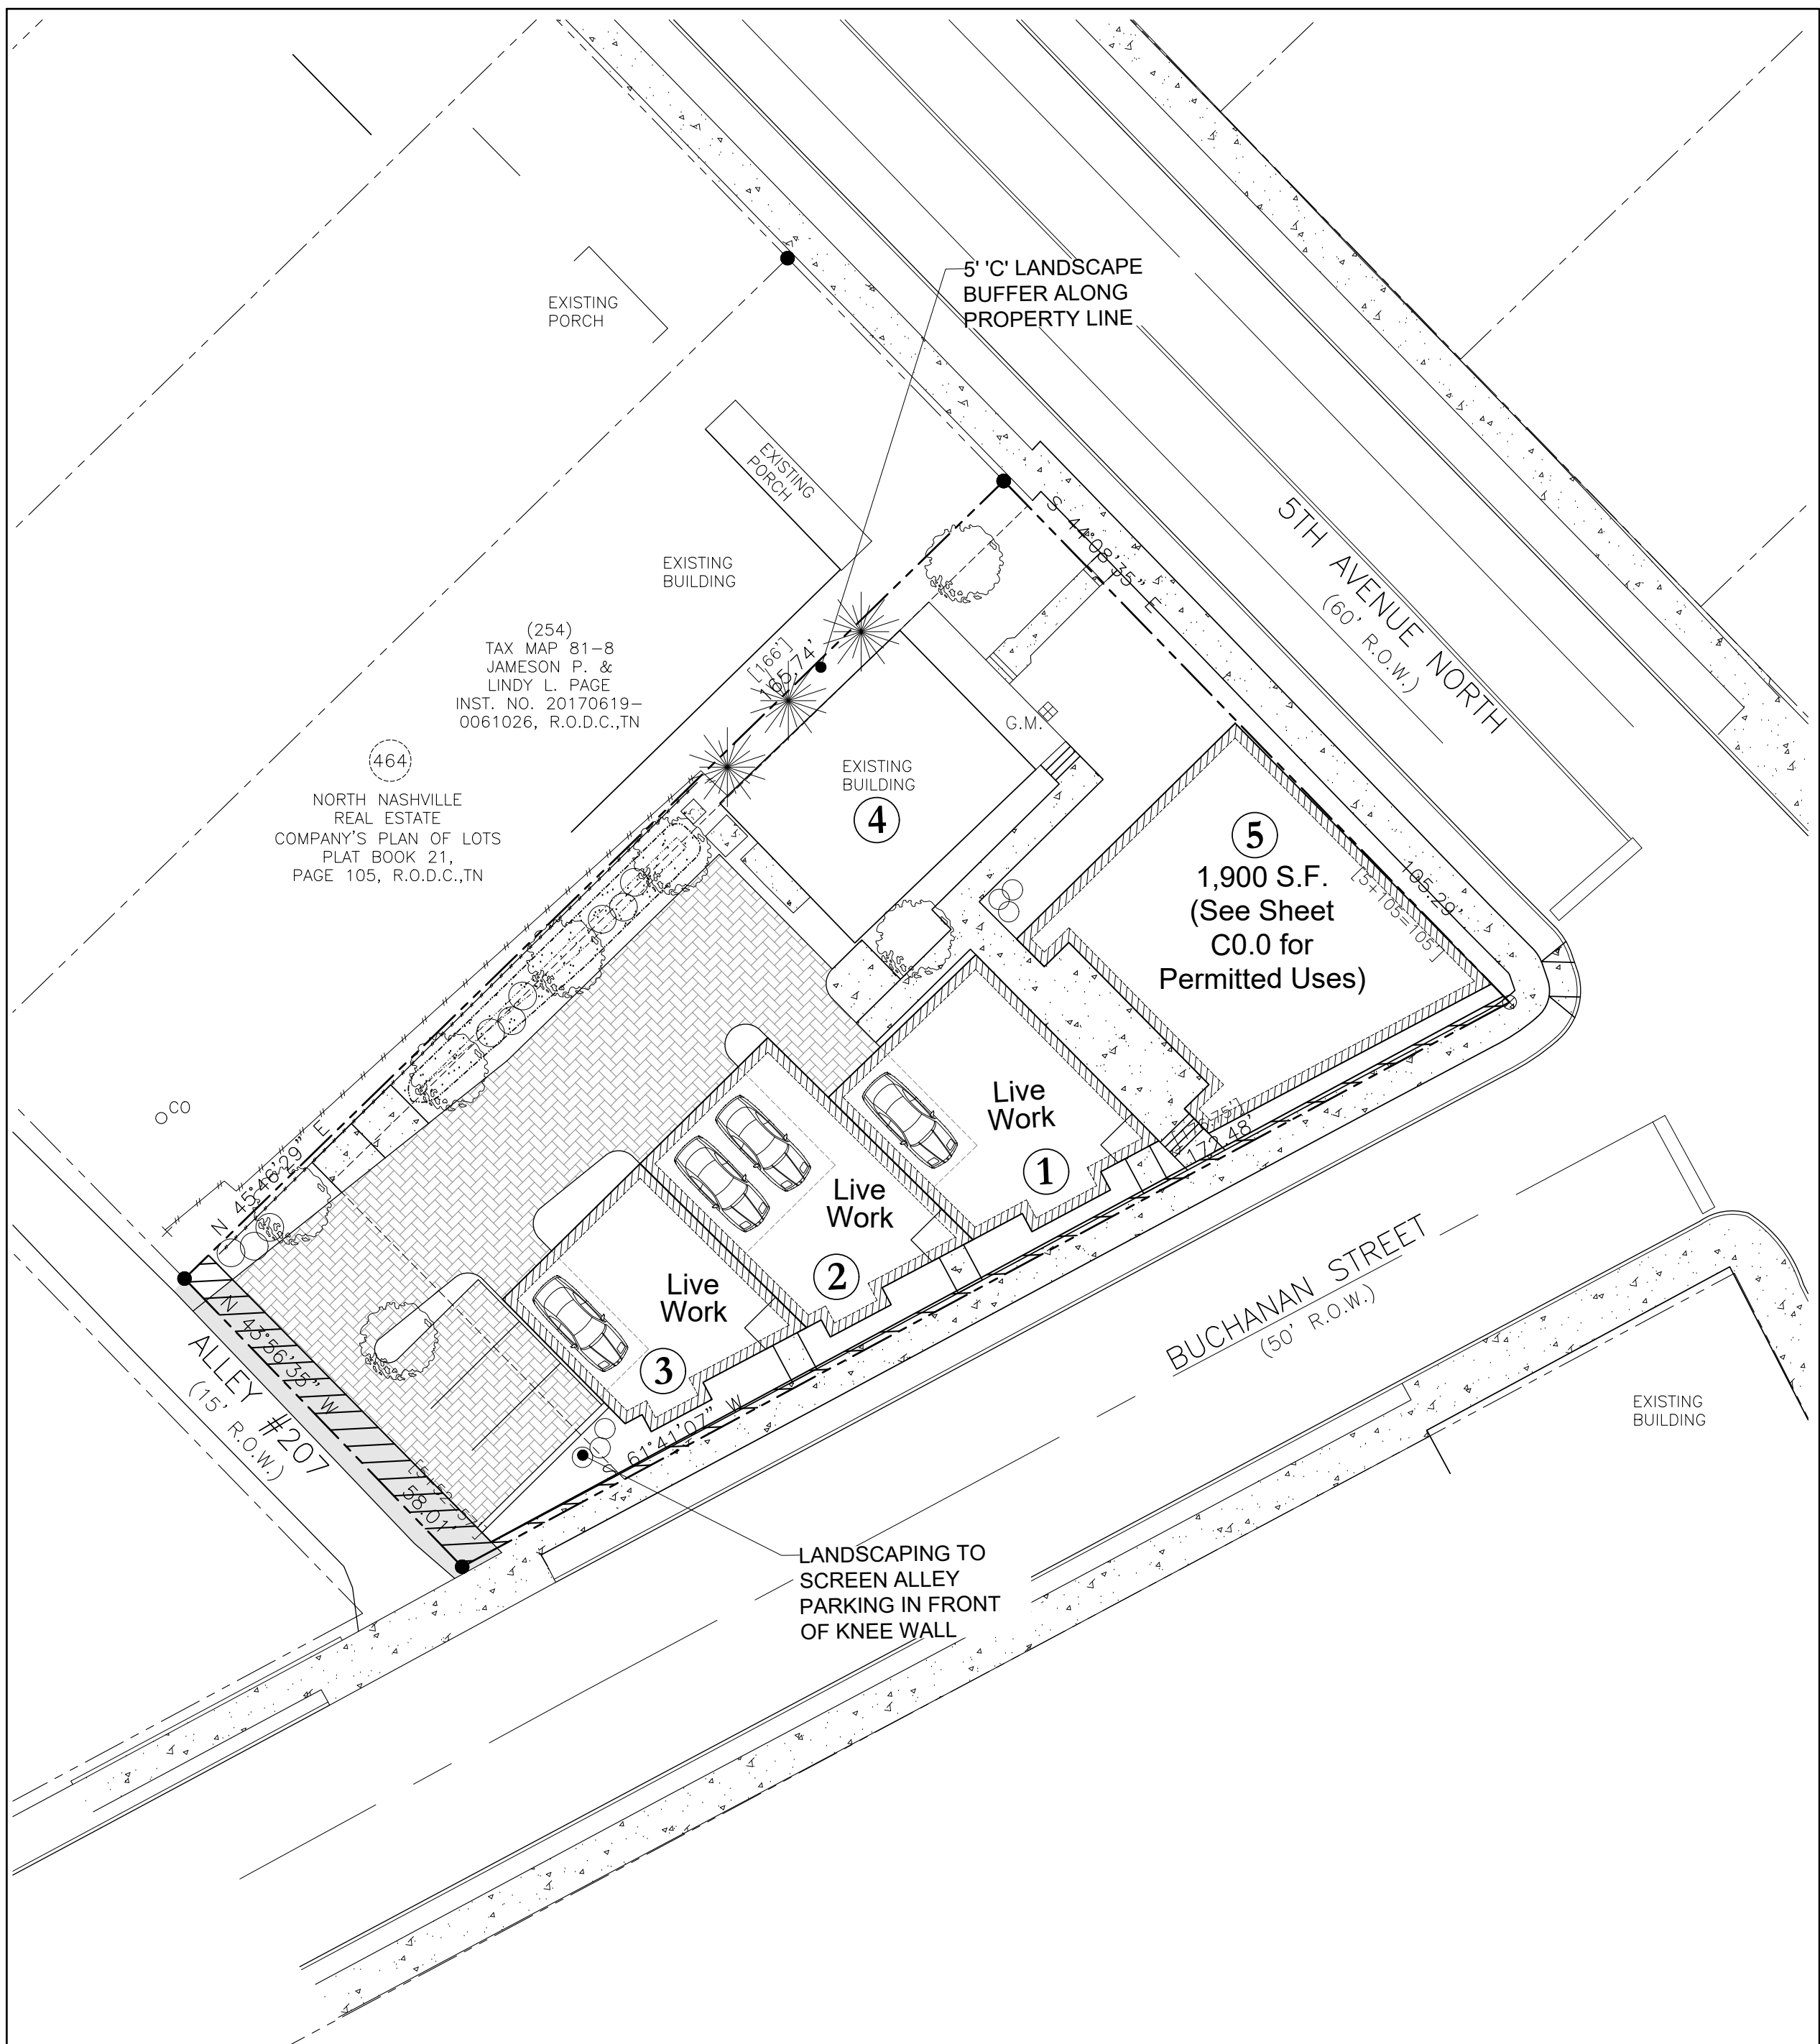

Landscape Plan (1"=20')

Development Summary


Property Information
1803 5th Ave N
Nashville, Tennessee 37208
0.28 Total Acres
Council District 19: Freddie O'Connell
Owner of Record
Martin Construction Company
4301 Hillsboro Pike, Suite 100
Nashville, Tennessee 37215
Contact: Jeff Zeitlin
Phone: 615.300.3228
Civil Engineer
Dale and Associates
516 Heather Place
Nashville, Tennessee 37204
Contact: Michael Garrigan, PE
Phone: 615.297.5166
Email:
michael@daleandassociates.net

Utility Notes:
1) WATER AND SEWER SERVICE TO BE PROVIDED BY METRO WATER SERVICES.
2) WATER AND SEWER SERVICES ARE SCHEMATICALLY SHOWN. FINAL WATER AND SEWER SERVICE LOCATIONS WILL BE PROVIDED DURING FINAL SP PROCESS.

Stormwater Notes:
1) THE SOIL TYPE FOR THIS SITE IS MAURY-URBAN LAND COMPLEX, 2 TO 7 PERCENT SLOPES WHICH FALLS WITHIN THE "B" HYDROLOGICAL SOIL GROUP.
2) THIS SITE IS RESPONSIBLE FOR WATER QUALITY AND WATER QUANTITY.
FINAL SP SHALL DEPICT COMPLIANCE WITH VOLUME 5 OF THE STORM WATER MANAGEMENT (LID MANUAL).
3) STORM SEWER SYSTEM ON THIS PLAN IS SHOWN SCHEMATICALLY. FINAL DESIGN WILL BE PROVIDED DURING THE FINAL SP PROCESS AND WILL MEET THE REQUIREMENTS OF THE STORMWATER MANAGEMENT MANUAL.

TREE DENSITY NOTES
METRO TREE DENSITY REQUIREMENTS WILL BE ADDRESSED IN FINAL CONSTRUCTION DOCUMENTS. AT THE PRELIMINARY PHASE OF THIS PROJECT, NO TREE INFORMATION IS AVAILABLE.

TREE DENSITY UNITS:
0.28 AC-0.15 AC = 0.13 AC x 14 = 1.82 TDU's REQ'D
9 PROPOSED 2" CALIPER TREES = 4.5 TDU PROV.
*TDU EXCEEDED

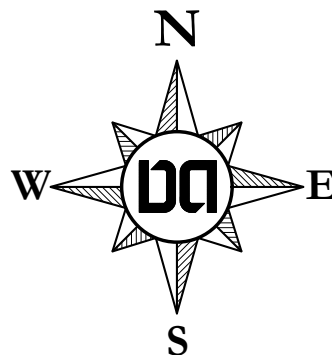

20 0 20 40
SCALE: 1" = 20'
SITE AREA = 0.28 ACRES
= 12,196 SF

Case Number:
2021SP-013-003


Dale & Associates
Civil Engineering
Land Planning & Zoning
Surveying
516 Heather Place
Nashville, TN 37204
(615) 297-5166

Drawing Date:
January 14, 2021

Revisions

3.11.21
1 8.22.22 - Exist.
Bldg 4 Occupancy
Limit Note Removed

1803 5th Ave N
Preliminary SP
Being Parcel 253 on Tax Map 81-08
Nashville, Davidson County, Tennessee

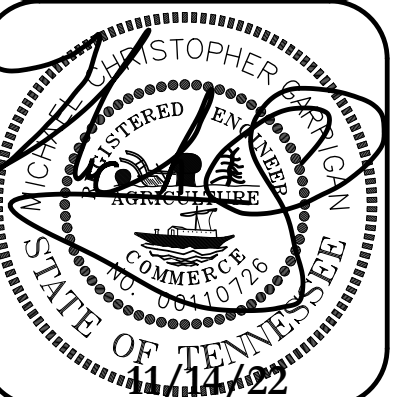

**Utility and
Grading &
Drainage and
Landscape
Plan**

D&A Project #20180
Case No. 2021SP-013-003

C2.0