


Nashville / Davidson County Parcel Viewer



July 12, 2022

- Override 1
- graphicsLayer2
- Zoning
- Urban Design Overlay
- Planned Unit Development

1:2,257

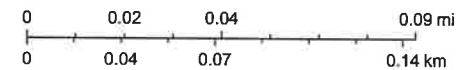

Metro GIS

DISCLAIMER:
THE DRAWING AND ASSOCIATED DOCUMENTS ARE THE EXCLUSIVE PROPERTY OF DWELL DESIGN STUDIO AND ARE NOT TO BE REPRODUCED OR COPIED BY ANY OTHER PARTY WITHOUT THE WRITTEN PERMISSION OF DWELL DESIGN STUDIO. THIS DRAWING AND ASSOCIATED DOCUMENTS ARE NOT TO BE USED FOR ANY OTHER PROJECT OR PURPOSE WITHOUT THE WRITTEN PERMISSION OF DWELL DESIGN STUDIO. DWELL DESIGN STUDIO SHALL BE RESPONSIBLE FOR THE ACCURACY OF THE INFORMATION PROVIDED IN THIS DRAWING AND ASSOCIATED DOCUMENTS. DWELL DESIGN STUDIO SHALL NOT BE RESPONSIBLE FOR ANY ERRORS OR OMISSIONS IN THIS DRAWING AND ASSOCIATED DOCUMENTS. THE DIMENSIONS OF THIS DRAWING ARE AS SHOWN ON THE DRAWING.


SHEET NAME:
PLAN

JOB NUMBER:
2219301

DRAWN BY: WA DATE: 07/15/22

EXH 1

© dwell design studio - ALL RIGHTS RESERVED

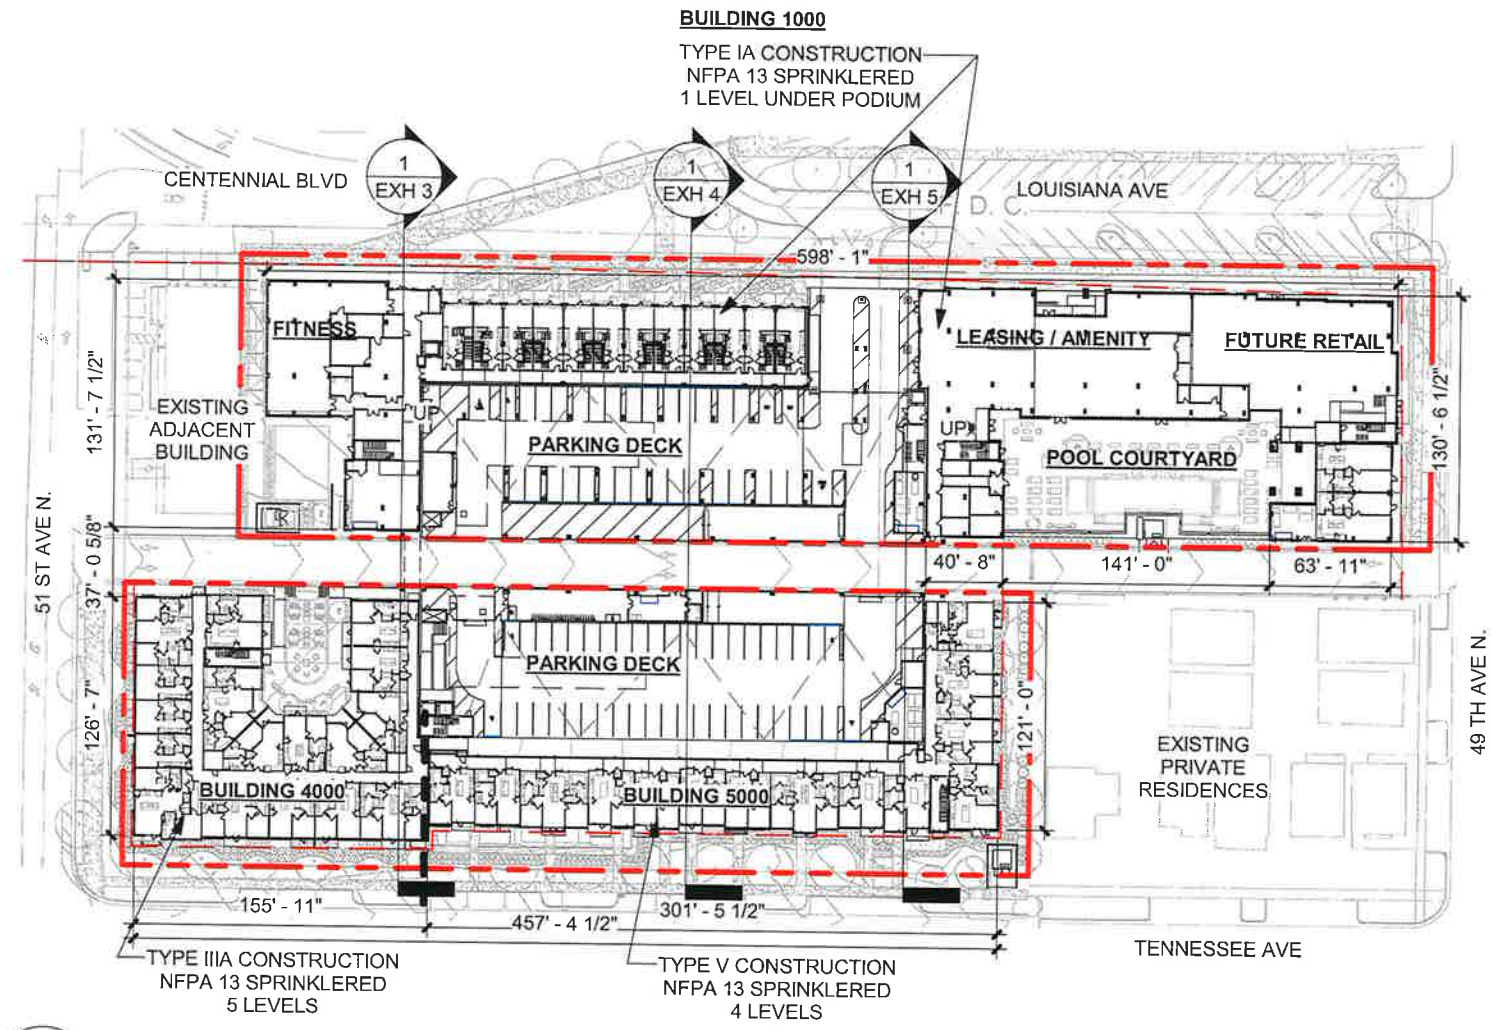

1 OVERALL BUILDING PLAN - ELEVATION 481' - 0"
1" = 80'-0"

DISCLAIMER:

THIS DRAWING AND ASSOCIATED DOCUMENTS ARE THE EXCLUSIVE PROPERTY OF DWELL DESIGN STUDIO AND ARE NOT TO BE REPRODUCED OR COPIED IN ANY MANNER, OR IN PART, EXCEPT AS REQUIRED BY THE BUILDING DEPARTMENT. THIS HAS ONLY TO BE USED FOR THE PROJECT AND IS NOT TO BE REPRODUCED OR COPIED FOR ANY OTHER PROJECT WITHOUT THE WRITTEN CONSENT OF DWELL DESIGN STUDIO.

SHEET NAME:

ROOF PLAN

JOB NUMBER


2219301

DRAWN BY **DATE**


WA 07/15/22

EXH 2

© dwell design studio - ALL RIGHTS RESERVED

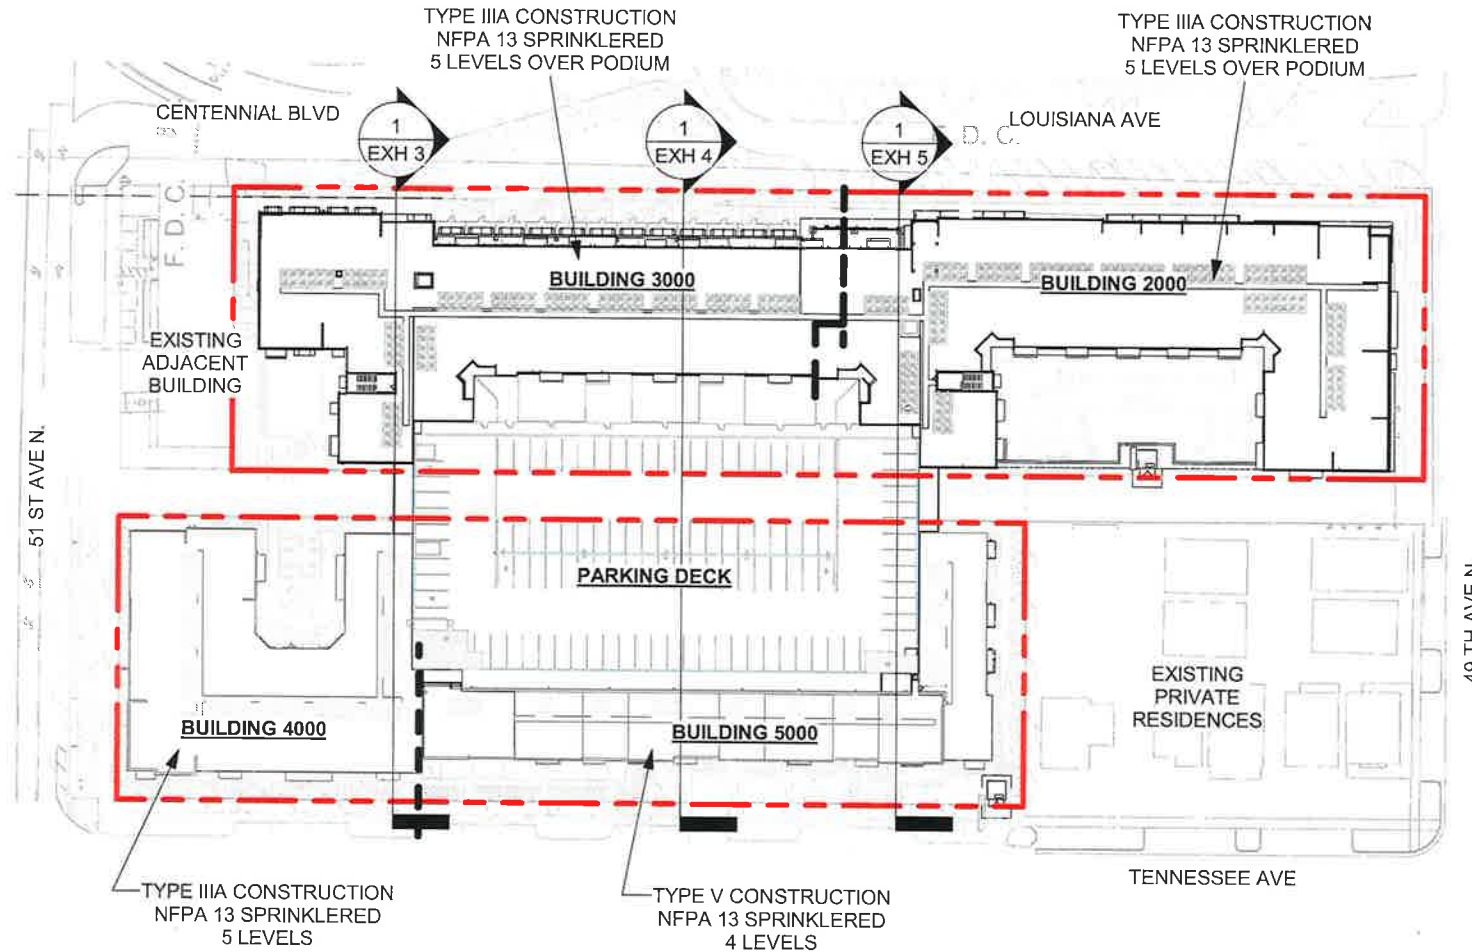

1 OVERALL BUILDING PLAN - ROOF .
1" = 80'-0"

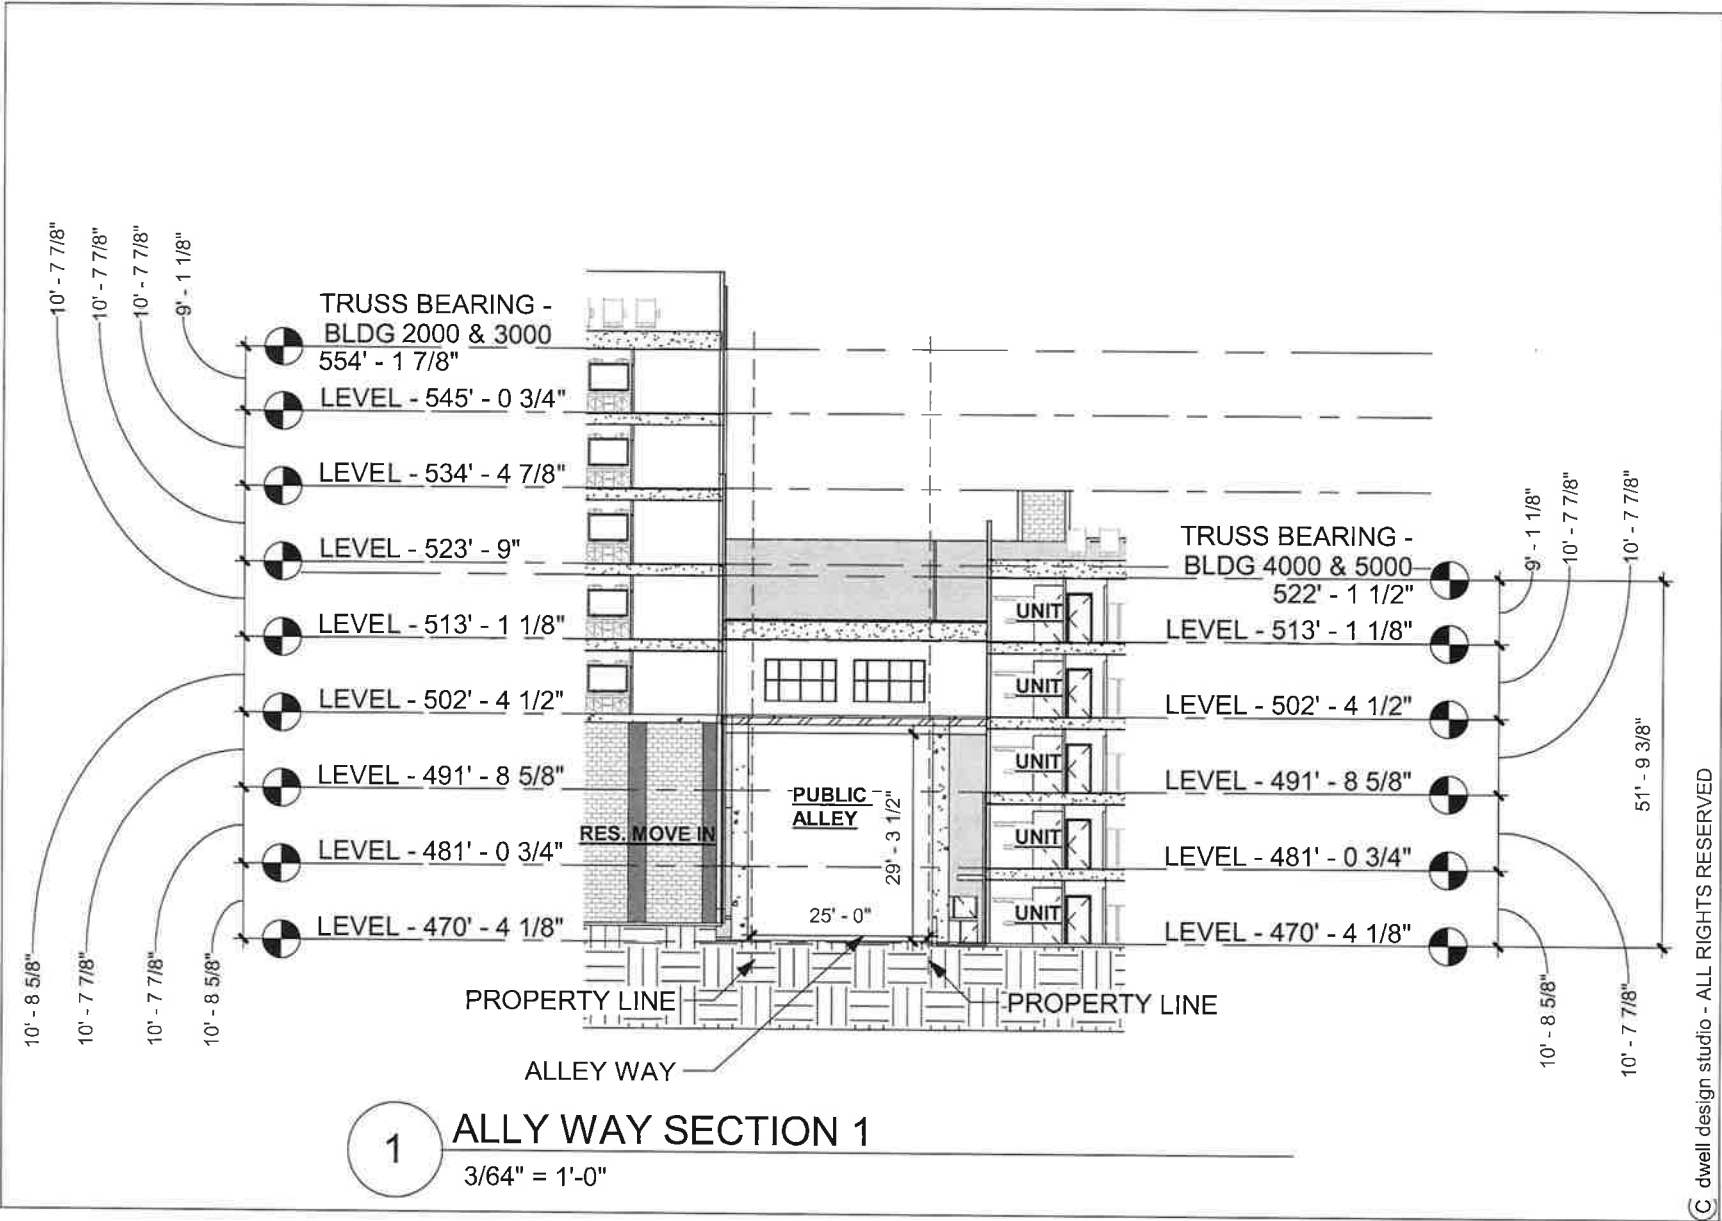

1280 HIGHTOWER TRAIL
ATLANTA, GA 30350
PHONE: 770.864.1035
dwelldesignstudio.com

NATIONS
5010 TENNESSEE AVE.
NASHVILLE, TN 37209

DISCLAIMER:
THIS DRAWING AND ASSOCIATED DOCUMENTS ARE THE EXCLUSIVE PROPERTY OF DWELL DESIGN STUDIO AND ARE NOT TO BE REPRODUCED OR COPIED IN WHOLE OR IN PART, EXCEPT AS REQUIRED FOR THE STATED PROJECT. THEY ARE PROVIDED AS IS FOR THIS PROJECT AND ARE SPECIFICALLY PREPARED HEREIN AND ARE NOT TO BE USED ON ANY OTHER PROJECT WITHOUT THE WRITTEN CONSENT OF DWELL DESIGN STUDIO. DIMENSIONS AND SCALES AS NOTED ON THIS DRAWING ARE VALID ON THE ORIGINAL DRAWING ONLY. THE DIMENSIONS OF WHICH ARE 1/8" & 1/16" INCHES.

SHEET NAME:
ALLEY WAY SECTION 1

JOB NUMBER:
2219301

DRAWN BY: WA
DATE: 07/15/22

EXH 3

© dwell design studio - ALL RIGHTS RESERVED

DISCLAIMER:

THIS DRAWING AND ASSOCIATED DOCUMENTS ARE THE EXCLUSIVE PROPERTY OF DWELL DESIGN STUDIO AND ARE NOT TO BE REPRODUCED OR COPIED IN WHOLE OR IN PART, OR FOR ANY PURPOSE, WITHOUT THE WRITTEN CONSENT OF DWELL DESIGN STUDIO. SCALES AS SHOWN ON THE DRAWING ARE A SCALE OF THE ORIGINAL DRAWING ONLY. THE DIMENSIONS OF WHICH ARE 8.5 x 11 INCHES.

SHEET NAME:

**ALLY WAY
SECTION 2**

JOB NUMBER

2219301


DRAWN BY

WA

DATE

07/15/22

EXH 4

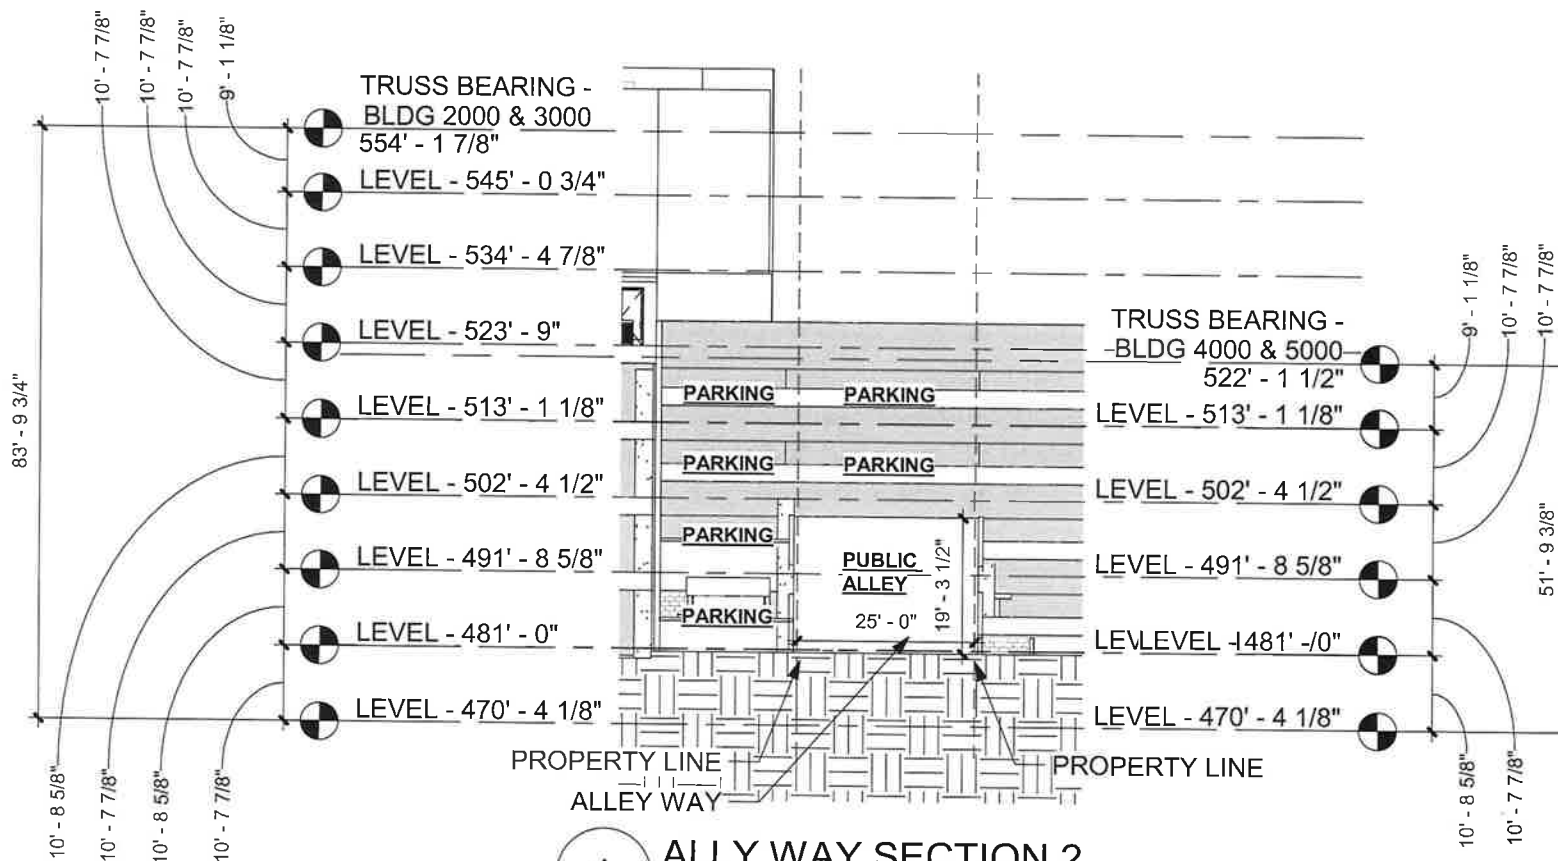


1

ALLY WAY SECTION 2

3/64" = 1'-0"

© dwell design studio - ALL RIGHTS RESERVED

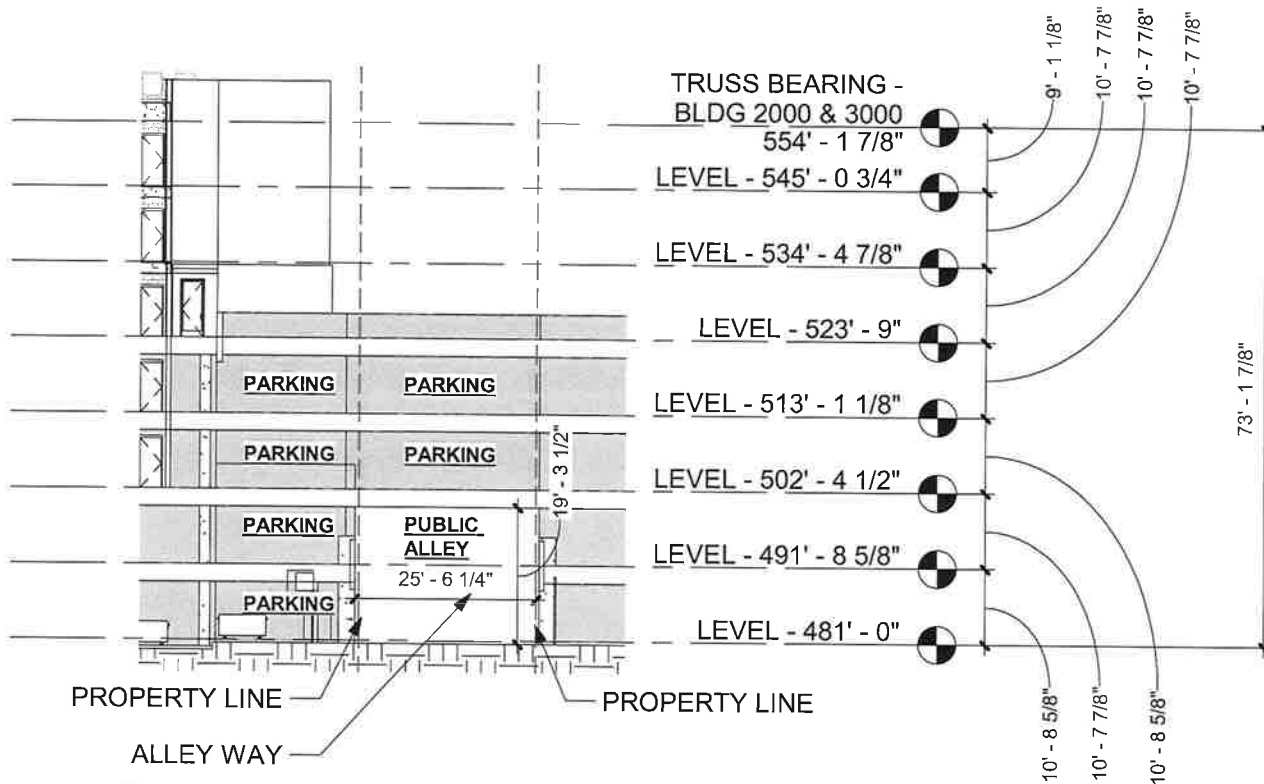

1 **ALLY WAY SECTION 3**
 3/64" = 1'-0"

**dwell
 design
 studio**

1280 HIGHTOWER TRAIL
 ATLANTA, GA 30350
 PHONE: 770.864.1035
 dwelldesignstudio.com

NATIONS
 5010 TENNESSEE AVE.
 NASHVILLE, TN 37209

DISCLAIMER:

THE DRAWING AND ASSOCIATED DOCUMENTS ARE THE EXCLUSIVE PROPERTY OF DWELL DESIGN STUDIO. ANY REPRODUCTION, REPRODUCTION OR USE IN WHOLE OR IN PART, WITHOUT THE WRITTEN CONSENT OF DWELL DESIGN STUDIO, IS PROHIBITED. THIS DRAWING IS FOR THE PROJECT AND SITE SPECIFICALLY IDENTIFIED HEREIN AND IS NOT TO BE USED ON ANY OTHER PROJECT WITHOUT THE WRITTEN CONSENT OF DWELL DESIGN STUDIO. SCALES AS NOTED ON THIS DRAWING ARE VALID IN THE ORIGINAL DRAWING ONLY. THE DIMENSIONS OF WHICH ARE 8 1/2 X 11 INCHES.

SHEET NAME:

**ALLY WAY
 SECTION 3**

JOB NUMBER

2219301

DRAWN BY

WA

DATE

07/15/22

EXH 5

© dwell design studio - ALL RIGHTS RESERVED