


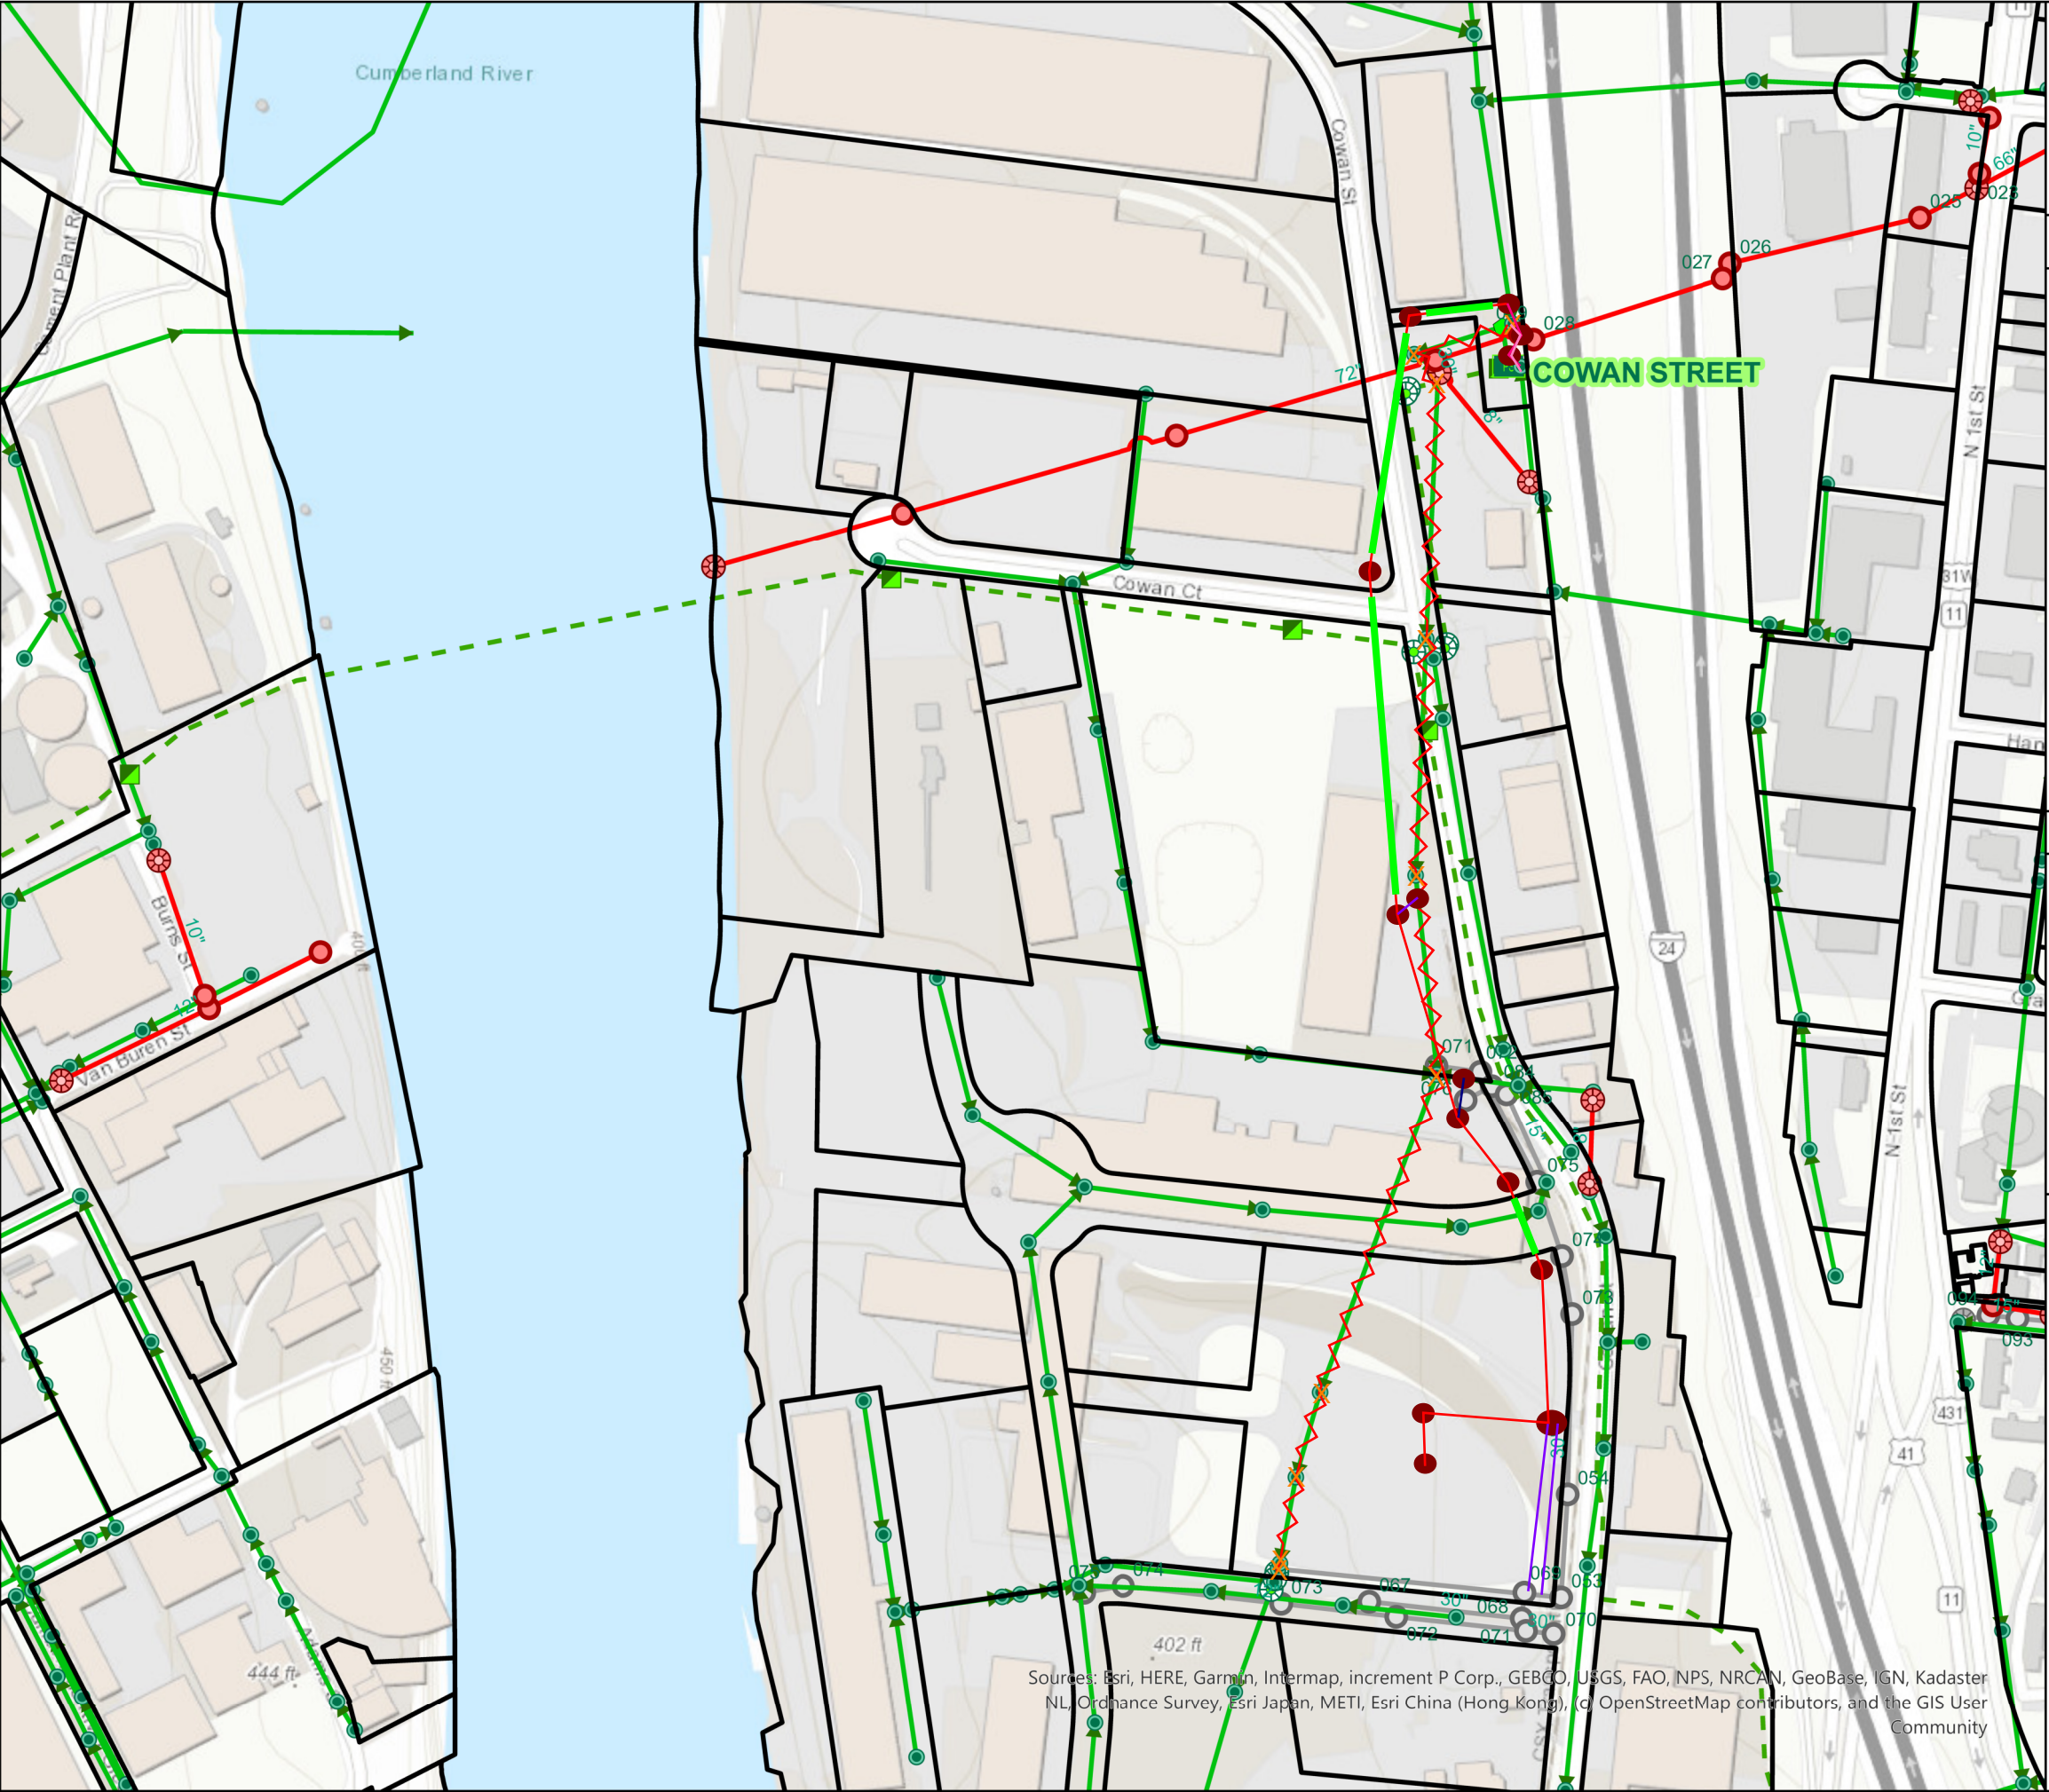

COWAN STREET TRUNK SEWER
MWS PROJECT - 26SL0114

LEGEND

- 54" FRP SEWER MAIN... 1,229 LF
- 54" DIP SEWER MAIN... 981 LF
- 30" DIP SEWER MAIN... 754 LF
- 24" PVC SEWER MAIN... 52 LF
- 8" PVC SEWER MAIN... 79 LF
- SEWER MANHOLE... 14 UNITS
- ABANDON 30" CONC SEWER MAIN... 2,481 LF
- ABANDON 8" VCP SEWER MAIN... 84 LF
- ABANDON SEWER MANHOLE... 10 UNITS

X AND ASSOCIATED EASEMENTS

DATE: APRIL 28TH, 2026

ENGINEERING FIRM: KIMLEY HORN
ENGINEER: DAVID CALLE, PE

COUNCIL DISTRICT: DISTRIT 19 (CM KUPIN)
PARCEL NUMBERS: 08206009500, 08206007600,
08206008300, 08206006900,
08206010300, 08206010400

CAUTION

THE POSITION OF THE WATER AND SANITARY SEWER
MAINS SHOWN ARE APPROXIMATE AND ARE INTENDED TO
SHOW THE GENERAL LOCATION ONLY. THE SIZES NOTED
ARE TO THE BEST OF MWS KNOWLEDGE. IN ALL CASES
WHERE PRECISE LOCATION AND MAIN SIZES ARE
REQUIRED, FIELD VERIFICATION WILL BE NECESSARY.

0 50100500 Feet



Sources: Esri, HERE, Garmin, Intermap, increment P Corp., GEBCO, USGS, FAO, INPS, NRCAN, GeoBase, IGN, Kadaster
NL, Ordnance Survey, Esri Japan, METI, Esri China (Hong Kong), (c) OpenStreetMap contributors, and the GIS User
Community