


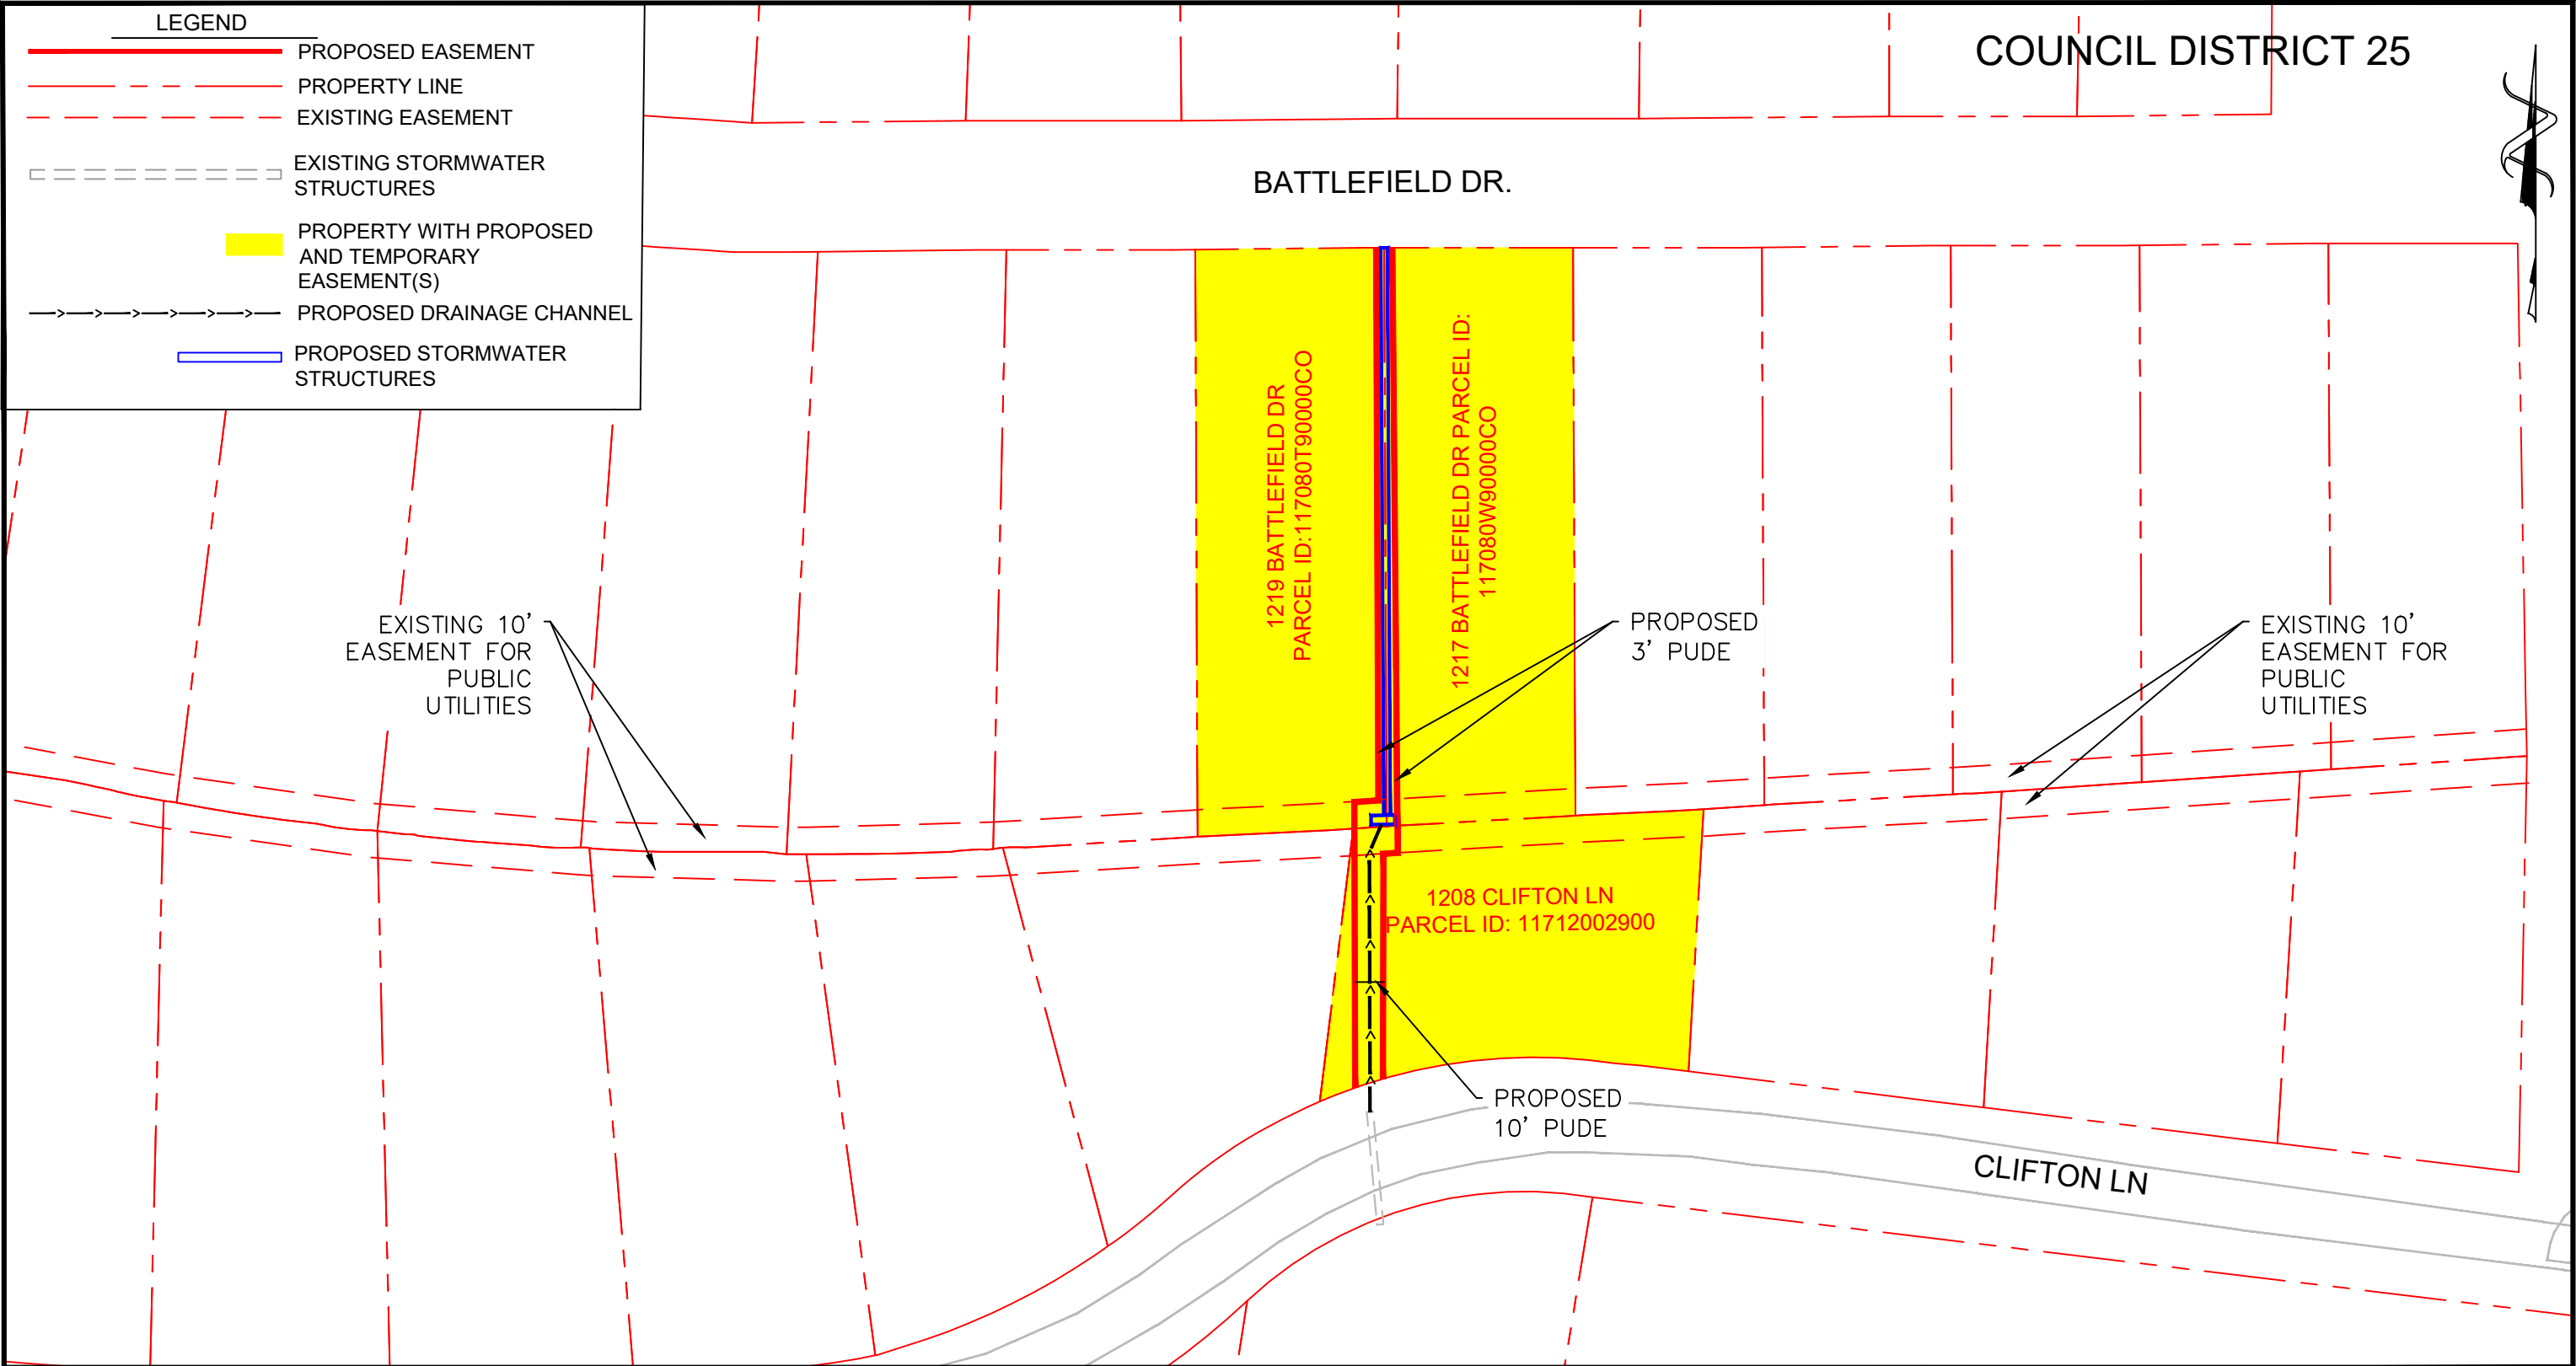

CLIENT METRO WATER SERVICES, DIVISION OF STORMWATER		DWN BY: SJR	PROJECT BATTLEFIELD DR.	REV. NO.:
		CHK'D BY: LBK		DATE: 09/18/2025
WSP USA ENVIRONMENT & INFRASTRUCTURE INC. 216 CENTERVIEW DRIVE, SUITE 300 BRENTWOOD, TENNESSEE 37027 PHONE: 615-333-0630		DATUM: N/A	TITLE PROPOSED LAYOUT	PROJECT NO: 26-SWC-051
		PROJECTION: N/A		FIGURE No. 1
		SCALE: NOT TO SCALE		