


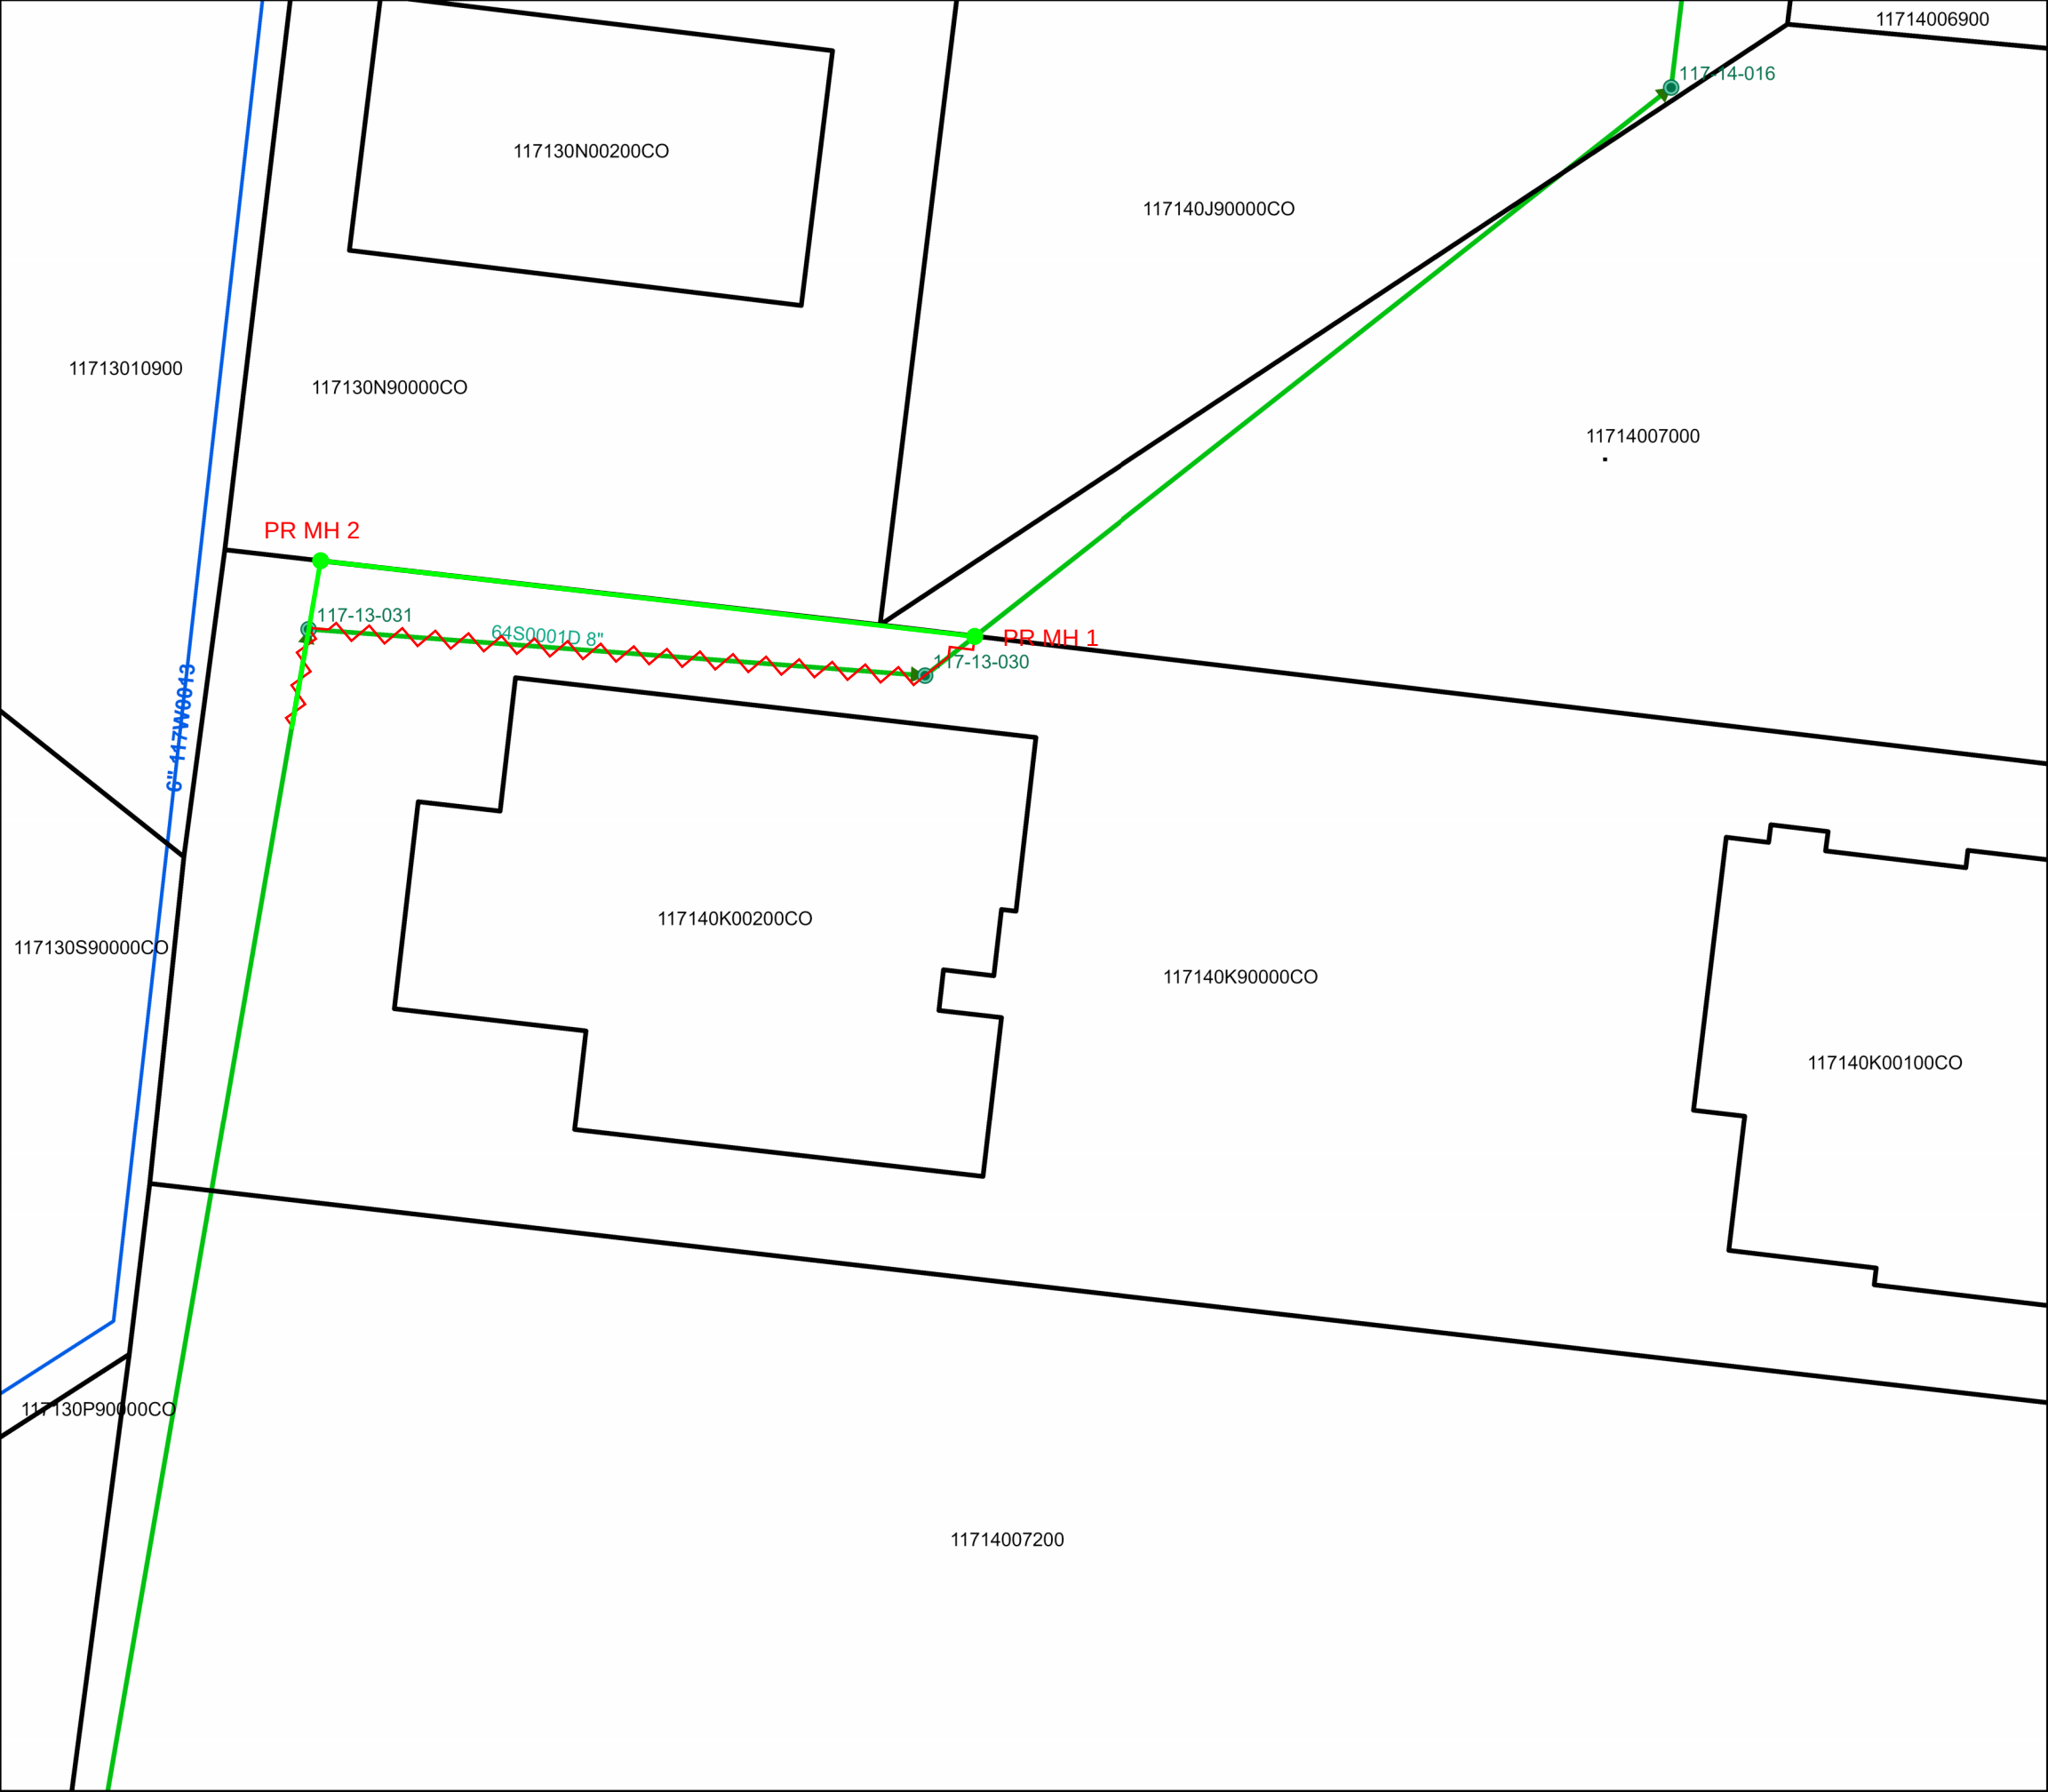

3911 Cross Creek
MWS Project Number
25SL0142

Legend

- Abandon 8" Sanitary Sewer Main (Lined)... 96 LF and Associated Easements
- Abandon Sanitary Sewer Manholes... 2 Units and Associated Easements
- Proposed 8" Sanitary Sewer Main (PVC)... 96 LF
- Proposed Sanitary Sewer Manholes... 2 Units

Project Information

Date: September 29, 2025

Council District: 34

Parcel IDs: 11714007000, 117130N90000CO, 117140K90000CO

Engineer: Dale& Associates
Michael Christopher Garrigan, PE

CAUTION

THE POSITION OF THE WATER AND SANITARY SEWER MAINS SHOWN ARE APPROXIMATE AND ARE INTENDED TO SHOW THE GENERAL LOCATION ONLY. THE SIZES NOTED ARE TO THE BEST OF MWS KNOWLEDGE. IN ALL CASES WHERE PRECISE LOCATION AND MAIN SIZES ARE REQUIRED, FIELD VERIFICATION WILL BE NECESSARY.

