


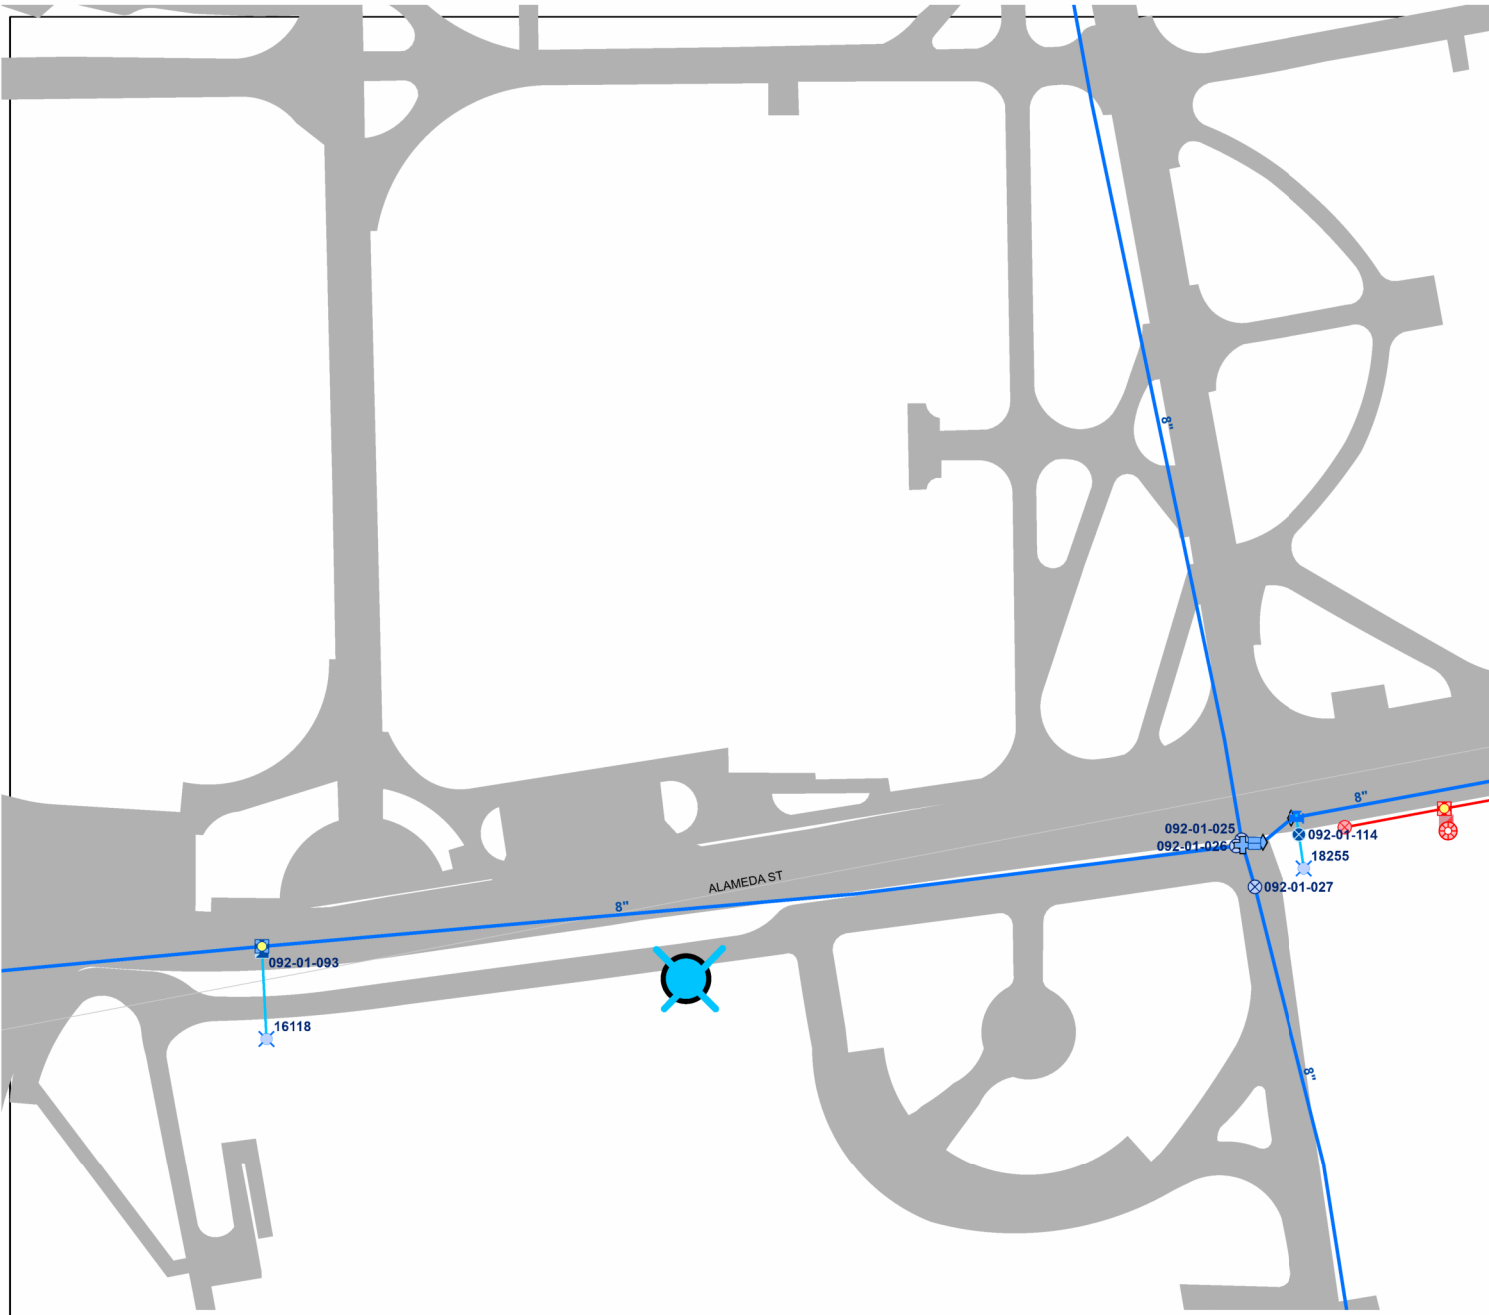

3500 Alameda Street
Nashville TN, 37209

MWS PROJECT NO: 26WL0004

LEGEND



(1) Fire Hydrant

DATE: 06/30/2026

ENGINEERING FIRM: BARGE CIVIL ASSOC. LLC

COUNCIL DISTRICT: 21,
BRANDON TAYLOR
PARCEL NUMBERS:09201001900

----- CAUTION -----

THE POSITION OF THE WATER AND SANITARY SEWER MAINS SHOWN ARE APPROXIMATE AND ARE INTENDED TO SHOW THE GENERAL LOCATION ONLY. THE SIZES NOTED ARE TO THE BEST OF MWS KNOWLEDGE. IN ALL CASES WHERE PRECISE LOCATION AND MAIN SIZES ARE REQUIRED, FIELD VERIFICATION WILL BE NECESSARY.

0 50 100 Feet

