


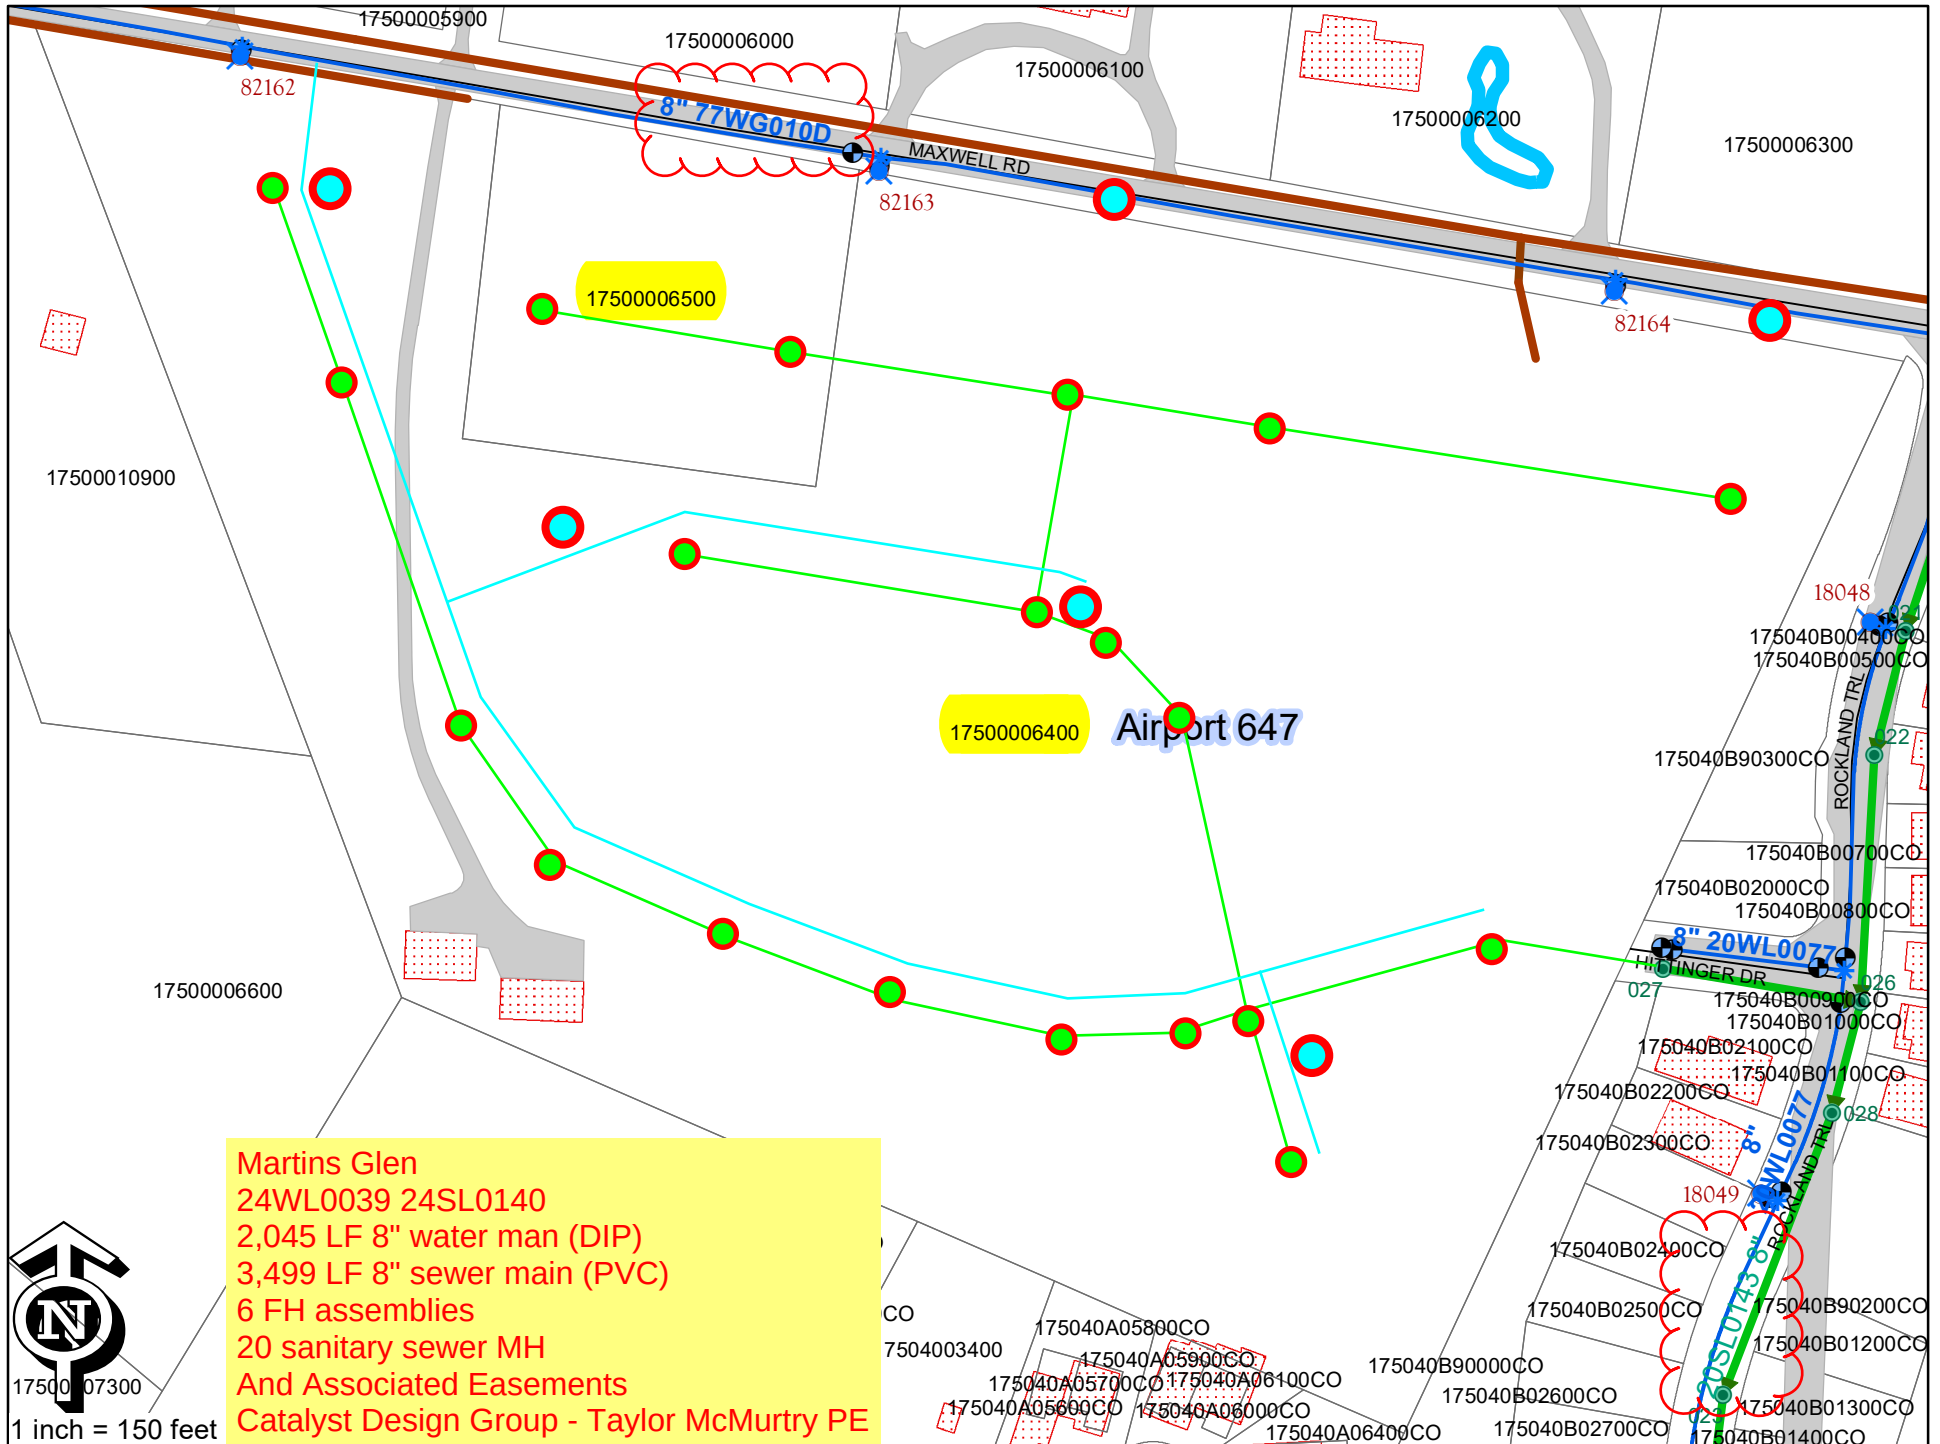

Martins Glen
24WL0039 24SL0140
2,045 LF 8" water man (DIP)
3,499 LF 8" sewer main (PVC)
6 FH assemblies
20 sanitary sewer MH
And Associated Easements
Catalyst Design Group - Taylor McMurtry PE

