


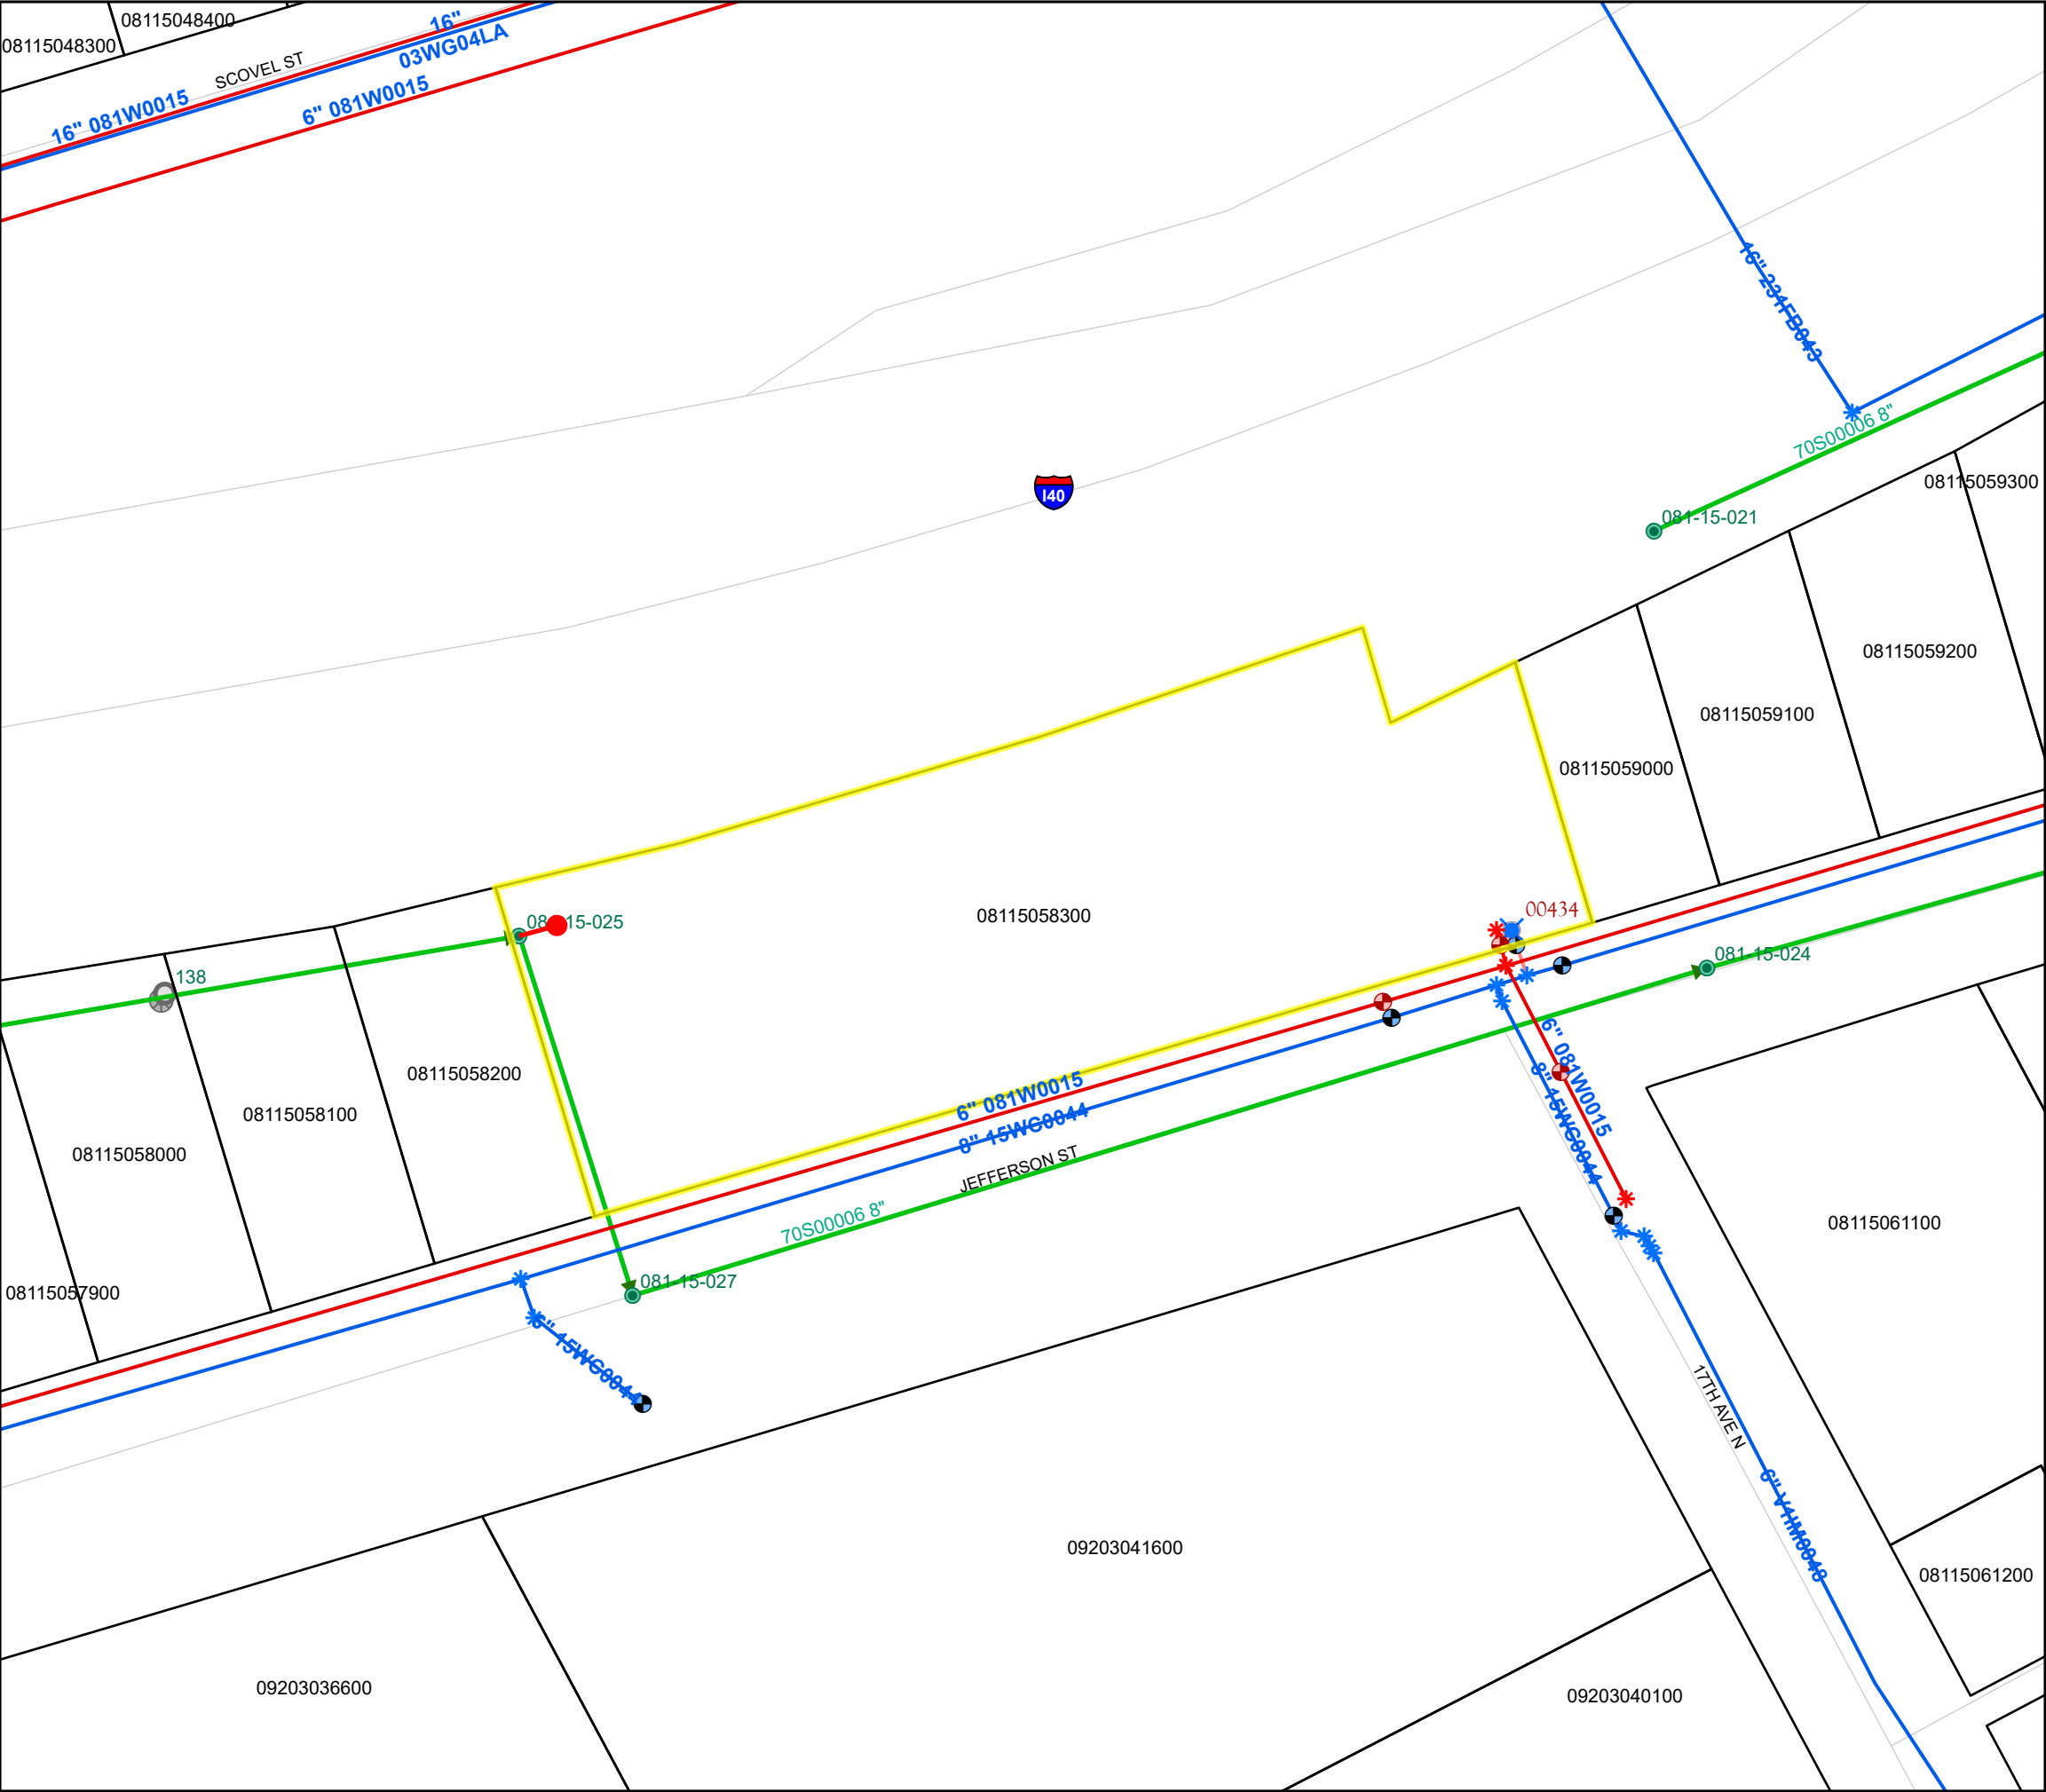

1712 Jefferson

24SL0203

LEGEND

- Proposed 8" PVC Sanitary Sewer...10 LF
- Proposed Sewer Manhole...1 Unit
- AND ASSOCIATED EASEMENTS

DATE: August 21, 2025

ENGINEERING FIRM: Fulmer Lucas Engineering
ENGINEER: CJ LeBeau, PE

COUNCIL DISTRICT: 21
PARCEL NUMBERS: 08115058300

----- CAUTION -----

THE POSITION OF THE WATER AND SANITARY SEWER MAINS SHOWN ARE APPROXIMATE AND ARE INTENDED TO SHOW THE GENERAL LOCATION ONLY. THE SIZES NOTED ARE TO THE BEST OF MWS KNOWLEDGE. IN ALL CASES WHERE PRECISE LOCATION AND MAIN SIZES ARE REQUIRED, FIELD VERIFICATION WILL BE NECESSARY.

0

100 Feet