


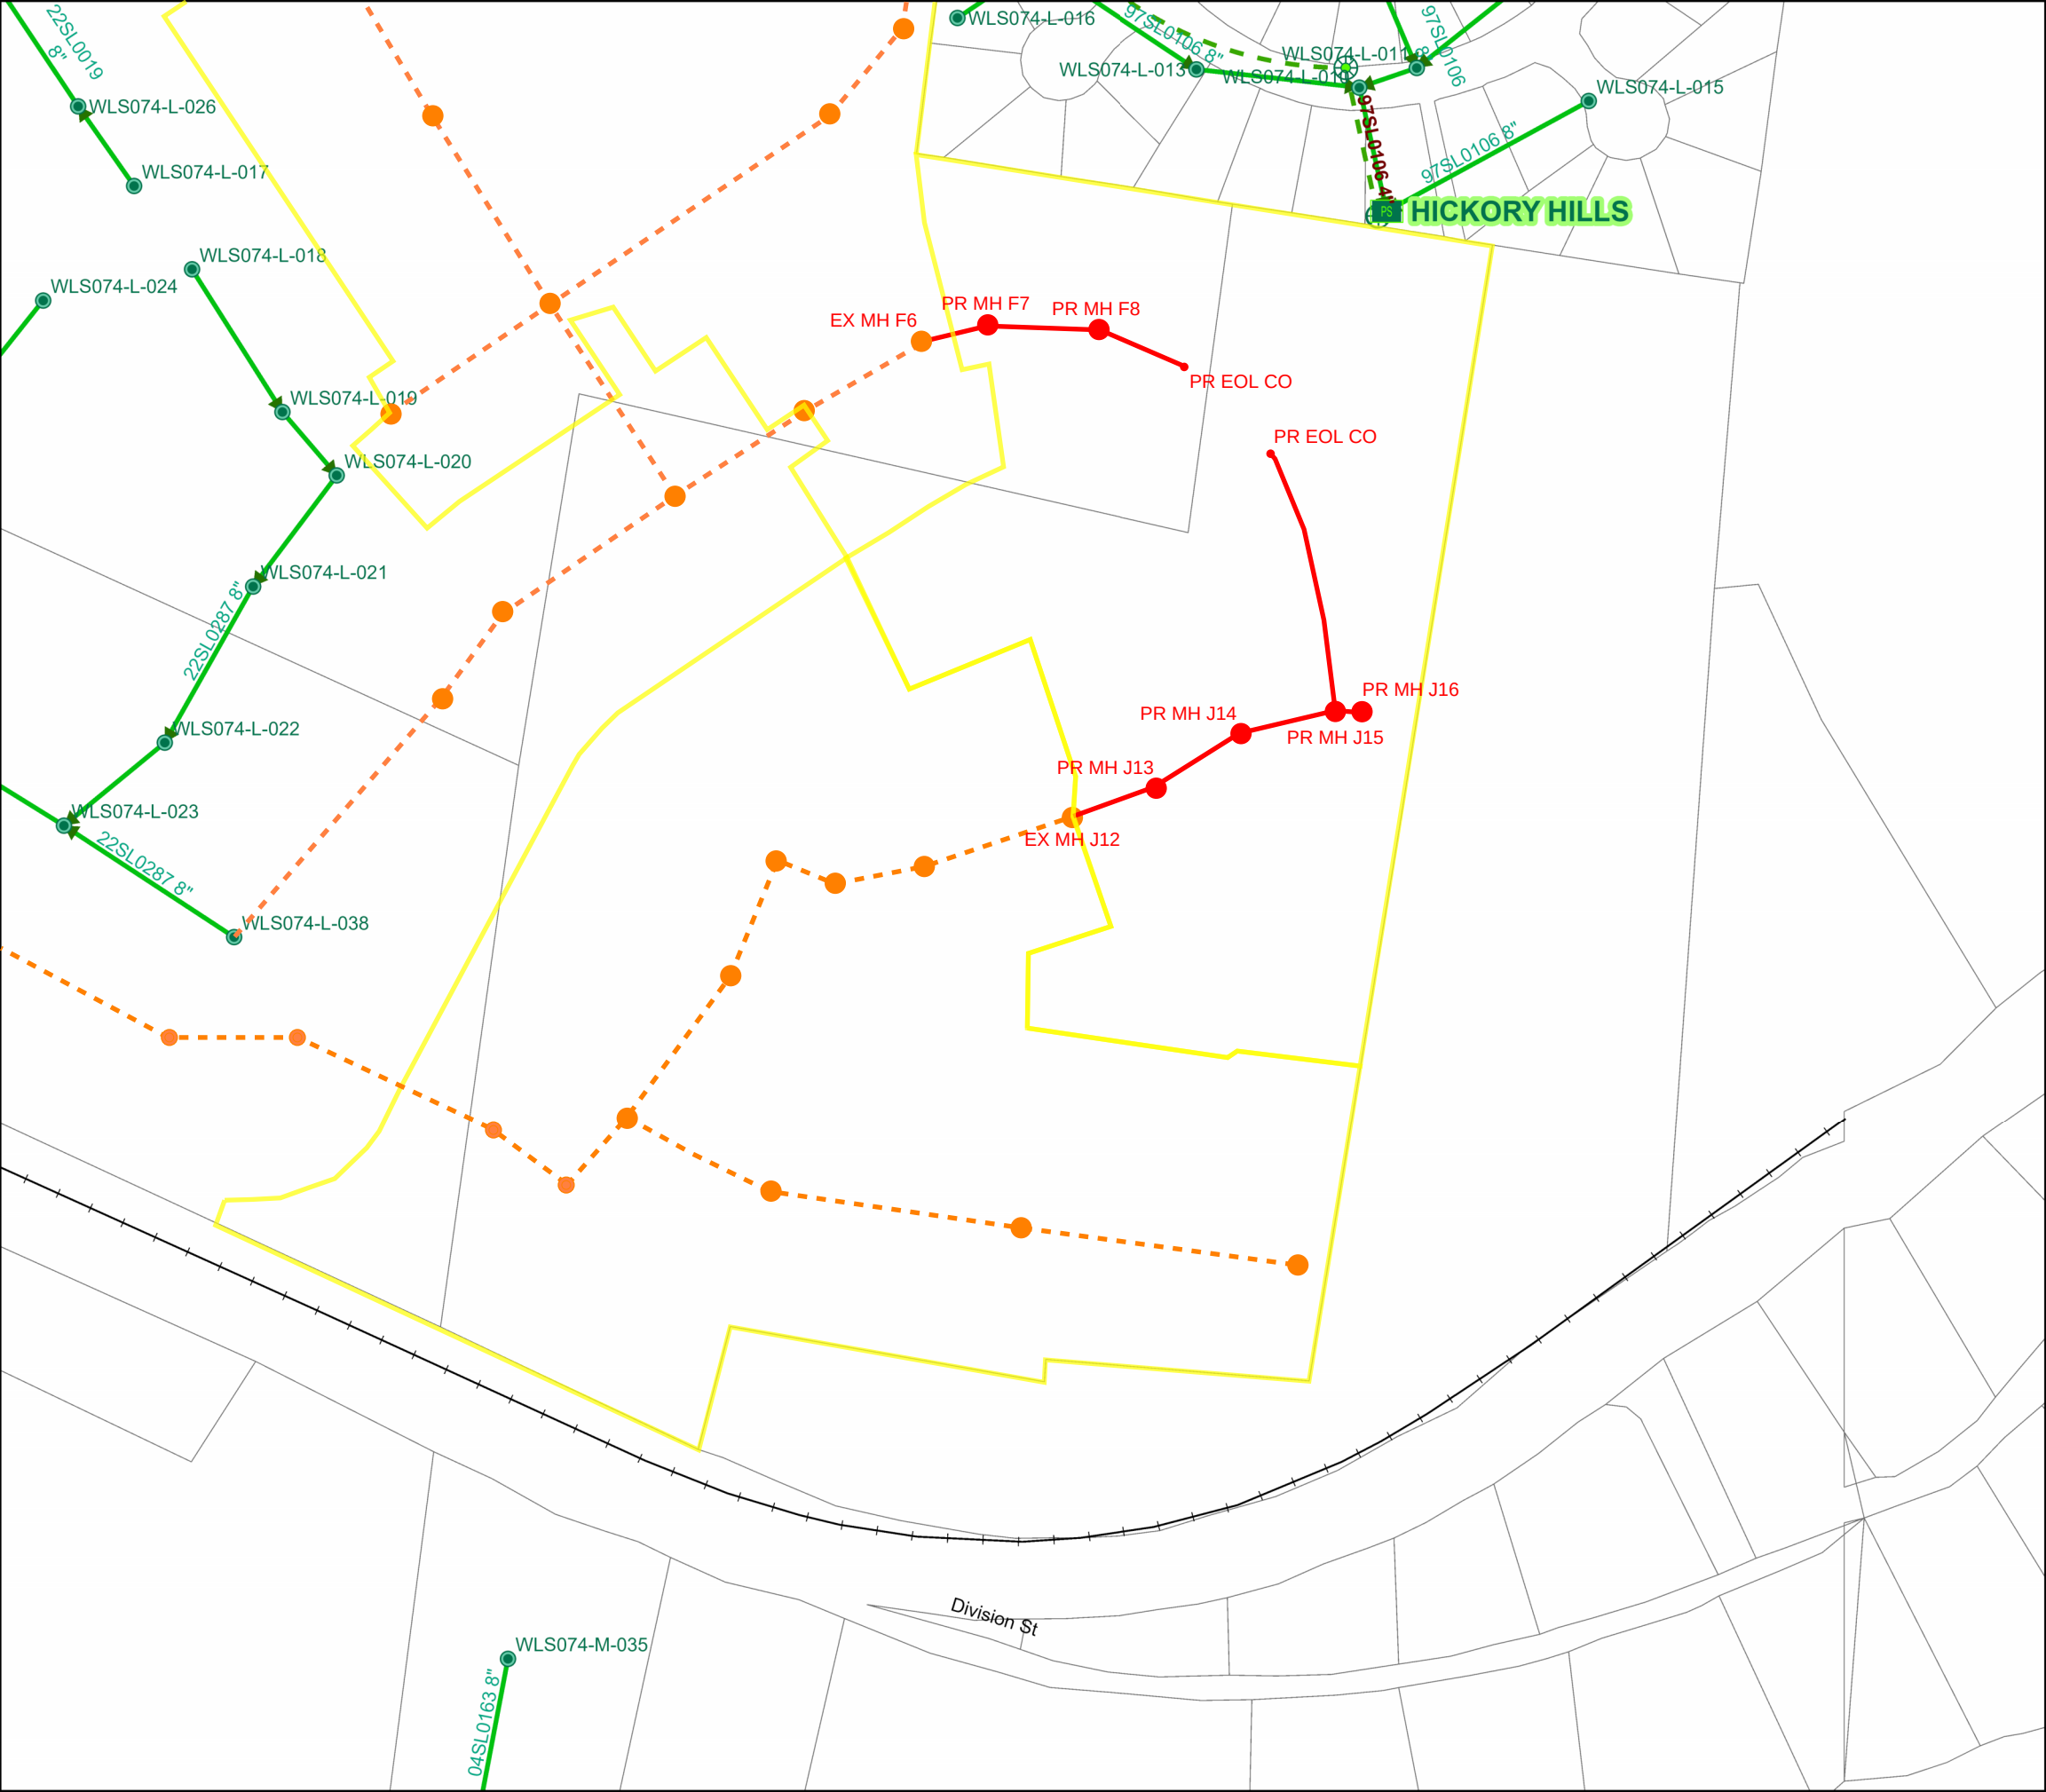

CANEBRAKE PHASE 3B
MWS Project Number:
Sewer: 24SL0254

LEGEND

24SL0254

- Proposed 8" Sanitary Sewer Main (PVC)...579 LF
- Proposed 6 manholes
- Proposed 2" Sanitary Force Main (PVC)...419 LF

AND ASSOCIATED EASEMENTS

DATE: 06/12/2025

ENGINEERING FIRM: CSDG
ENGINEER: Kyle Griffin

COUNCIL DISTRICT: Wilson County
PARCEL NUMBERS: 095074003000002026 &
095074004000002025

CAUTION

THE POSITION OF THE WATER AND SANITARY SEWER MAINS SHOWN ARE APPROXIMATE AND ARE INTENDED TO SHOW THE GENERAL LOCATION ONLY. THE SIZES NOTED ARE TO THE BEST OF MWS KNOWLEDGE. IN ALL CASES WHERE PRECISE LOCATION AND MAIN SIZES ARE REQUIRED, FIELD VERIFICATION WILL BE NECESSARY.

0 50 100 150 200 Feet

