


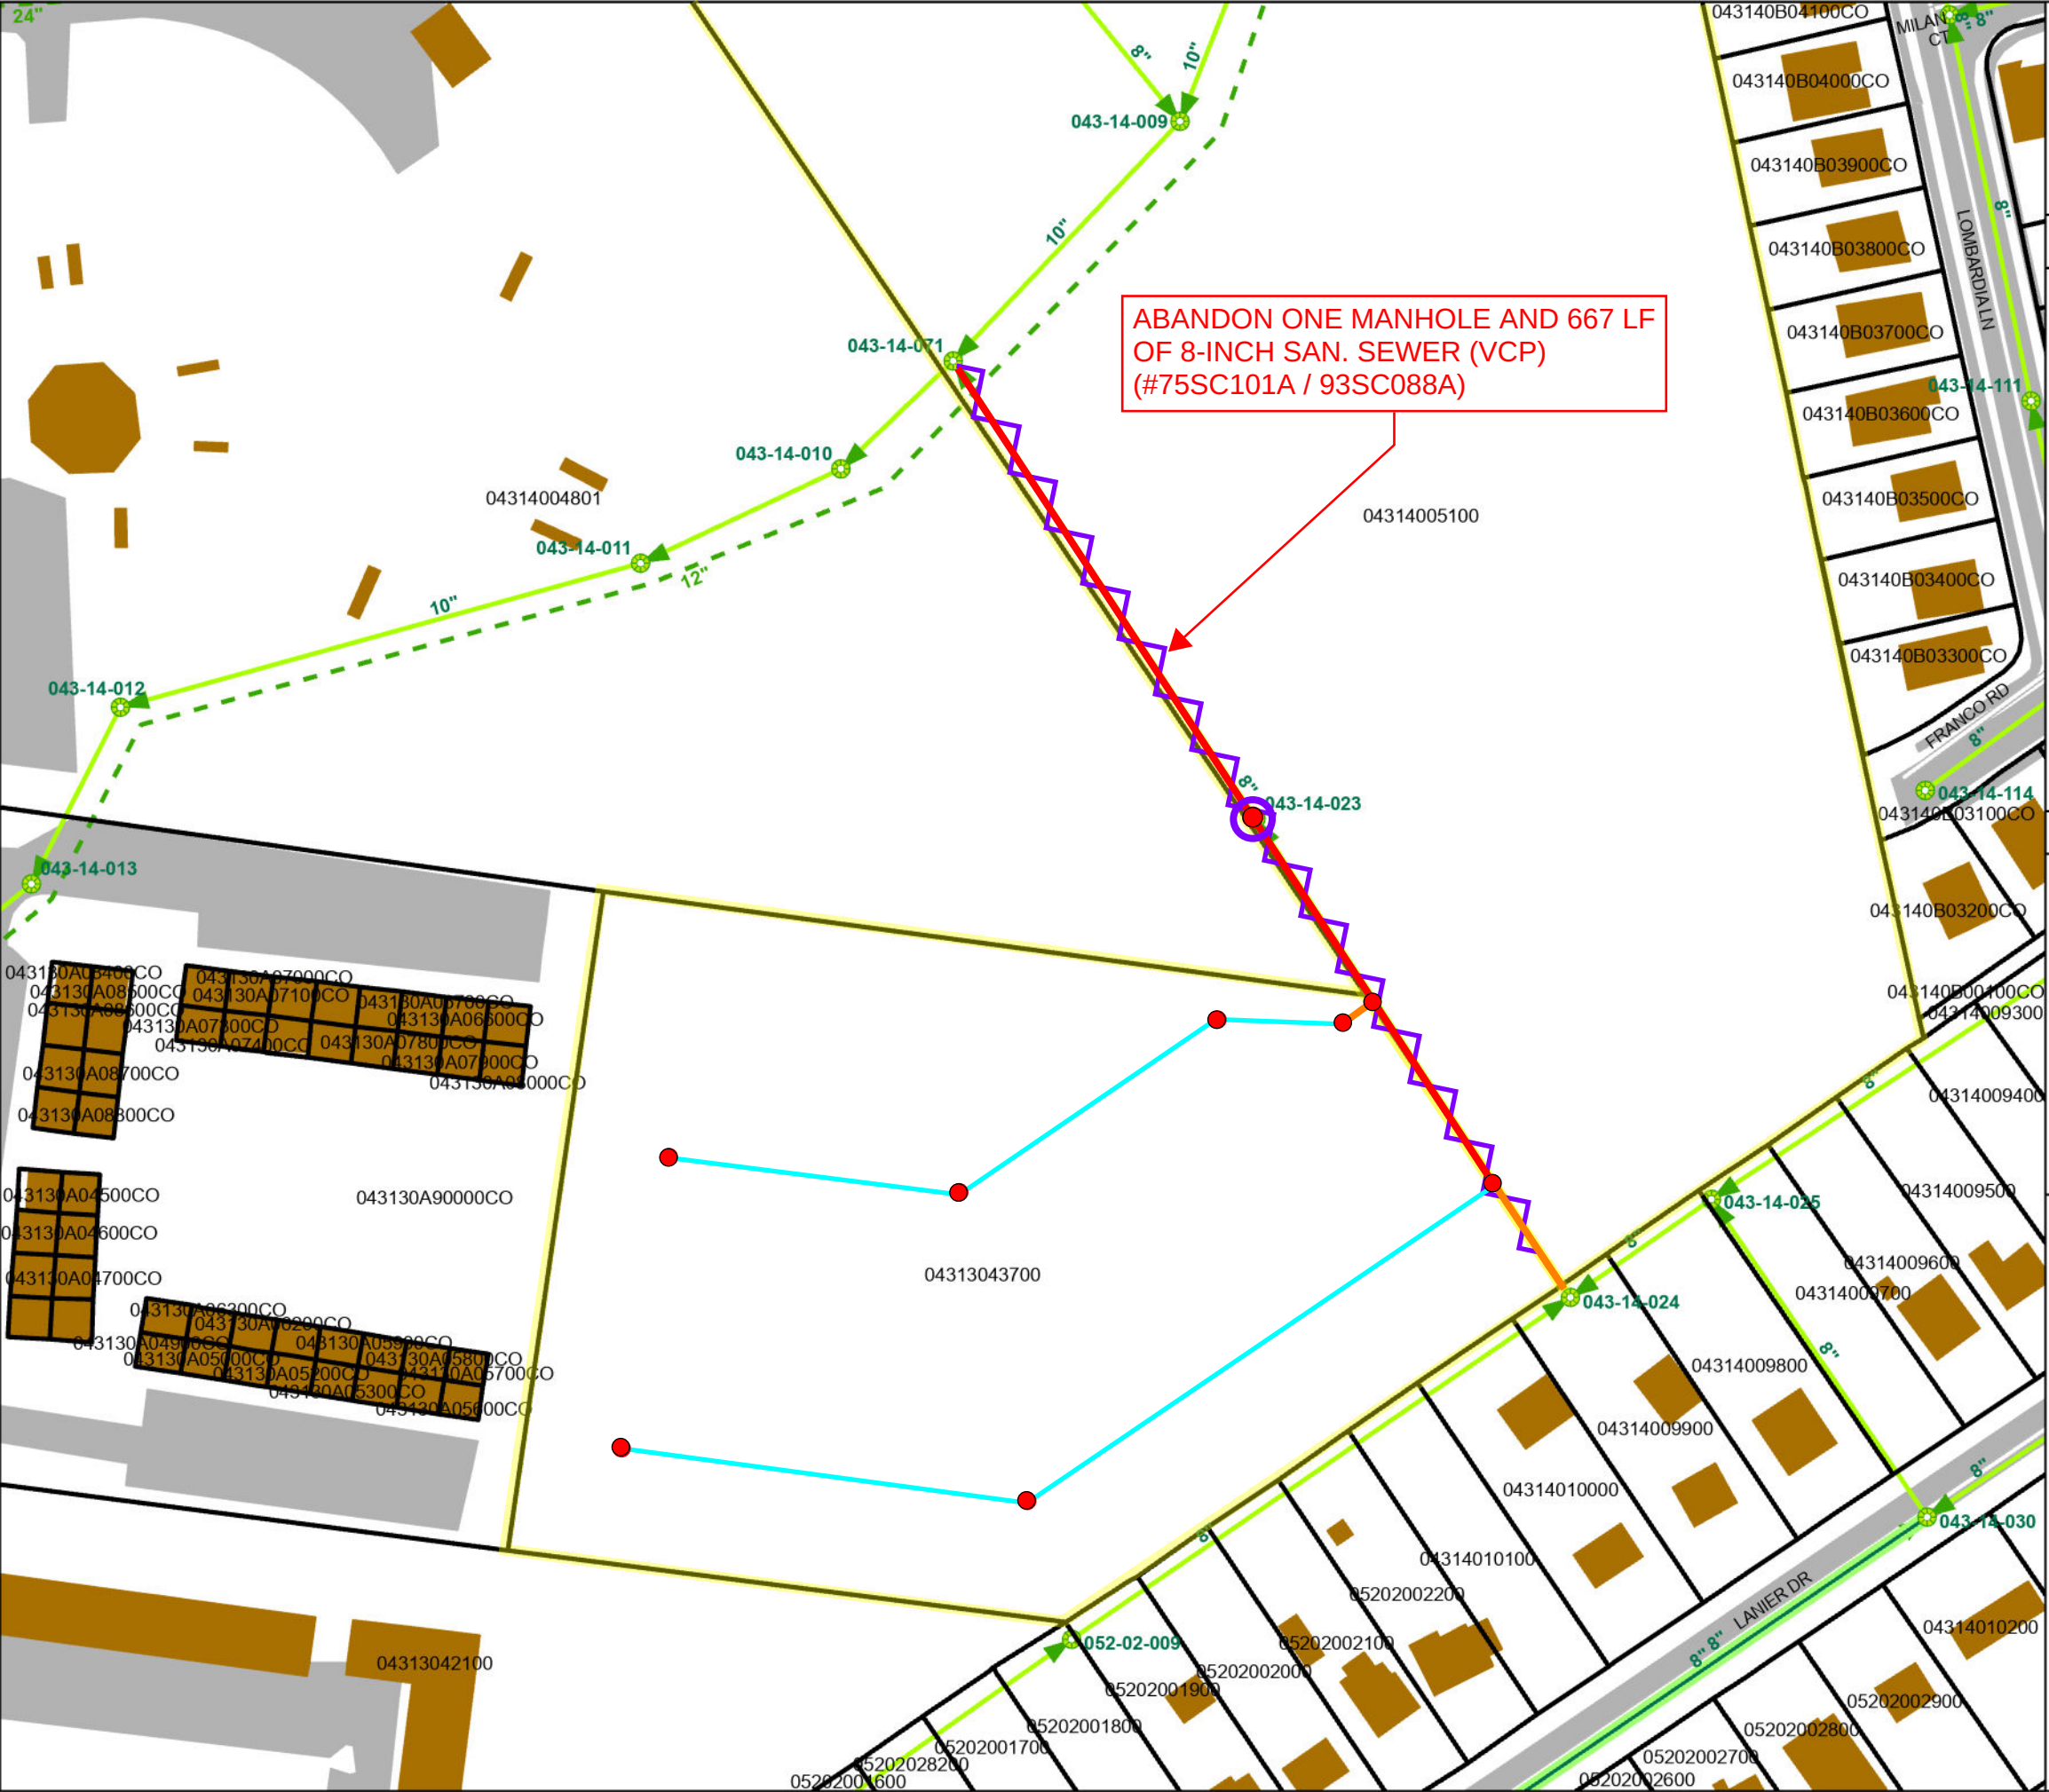

0 FOREST PARK 25SL0249

LEGEND

- Abandoned Sanitary Manhole...
.... 1 Unit
- Abandoned 8-inch Sanitary Sewer Main (VCP)... 667 LF
- Proposed Sanitary Sewer Manhole...
...9 Units
- Proposed 10-inch Sanitary Sewer Main (PVC)... 576 LF
- Proposed 8-inch Sanitary Sewer Main (PVC)... 100 LF
- Proposed 8-inch Sanitary Sewer Main (DIP)... 1012 LF
- AND ASSOCIATED EASEMENTS

DATE: June 5th 2026

ENGINEERING FIRM: TTL, Inc.
ENGINEER: Randy G. Laine, P.E.

COUNCIL DISTRICT: 09 - Tonya Hancock
PARCEL NUMBERS: 04313043700, 04314005100

CAUTION

THE POSITION OF THE WATER AND SANITARY SEWER MAINS SHOWN ARE APPROXIMATE AND ARE INTENDED TO SHOW THE GENERAL LOCATION ONLY. THE SIZES NOTED ARE TO THE BEST OF MWS KNOWLEDGE. IN ALL CASES WHERE PRECISE LOCATION AND MAIN SIZES ARE REQUIRED, FIELD VERIFICATION WILL BE NECESSARY.

0 100 200 Feet

