


# Antioch 15 Phase 2 25SL0109 & 25WL0045

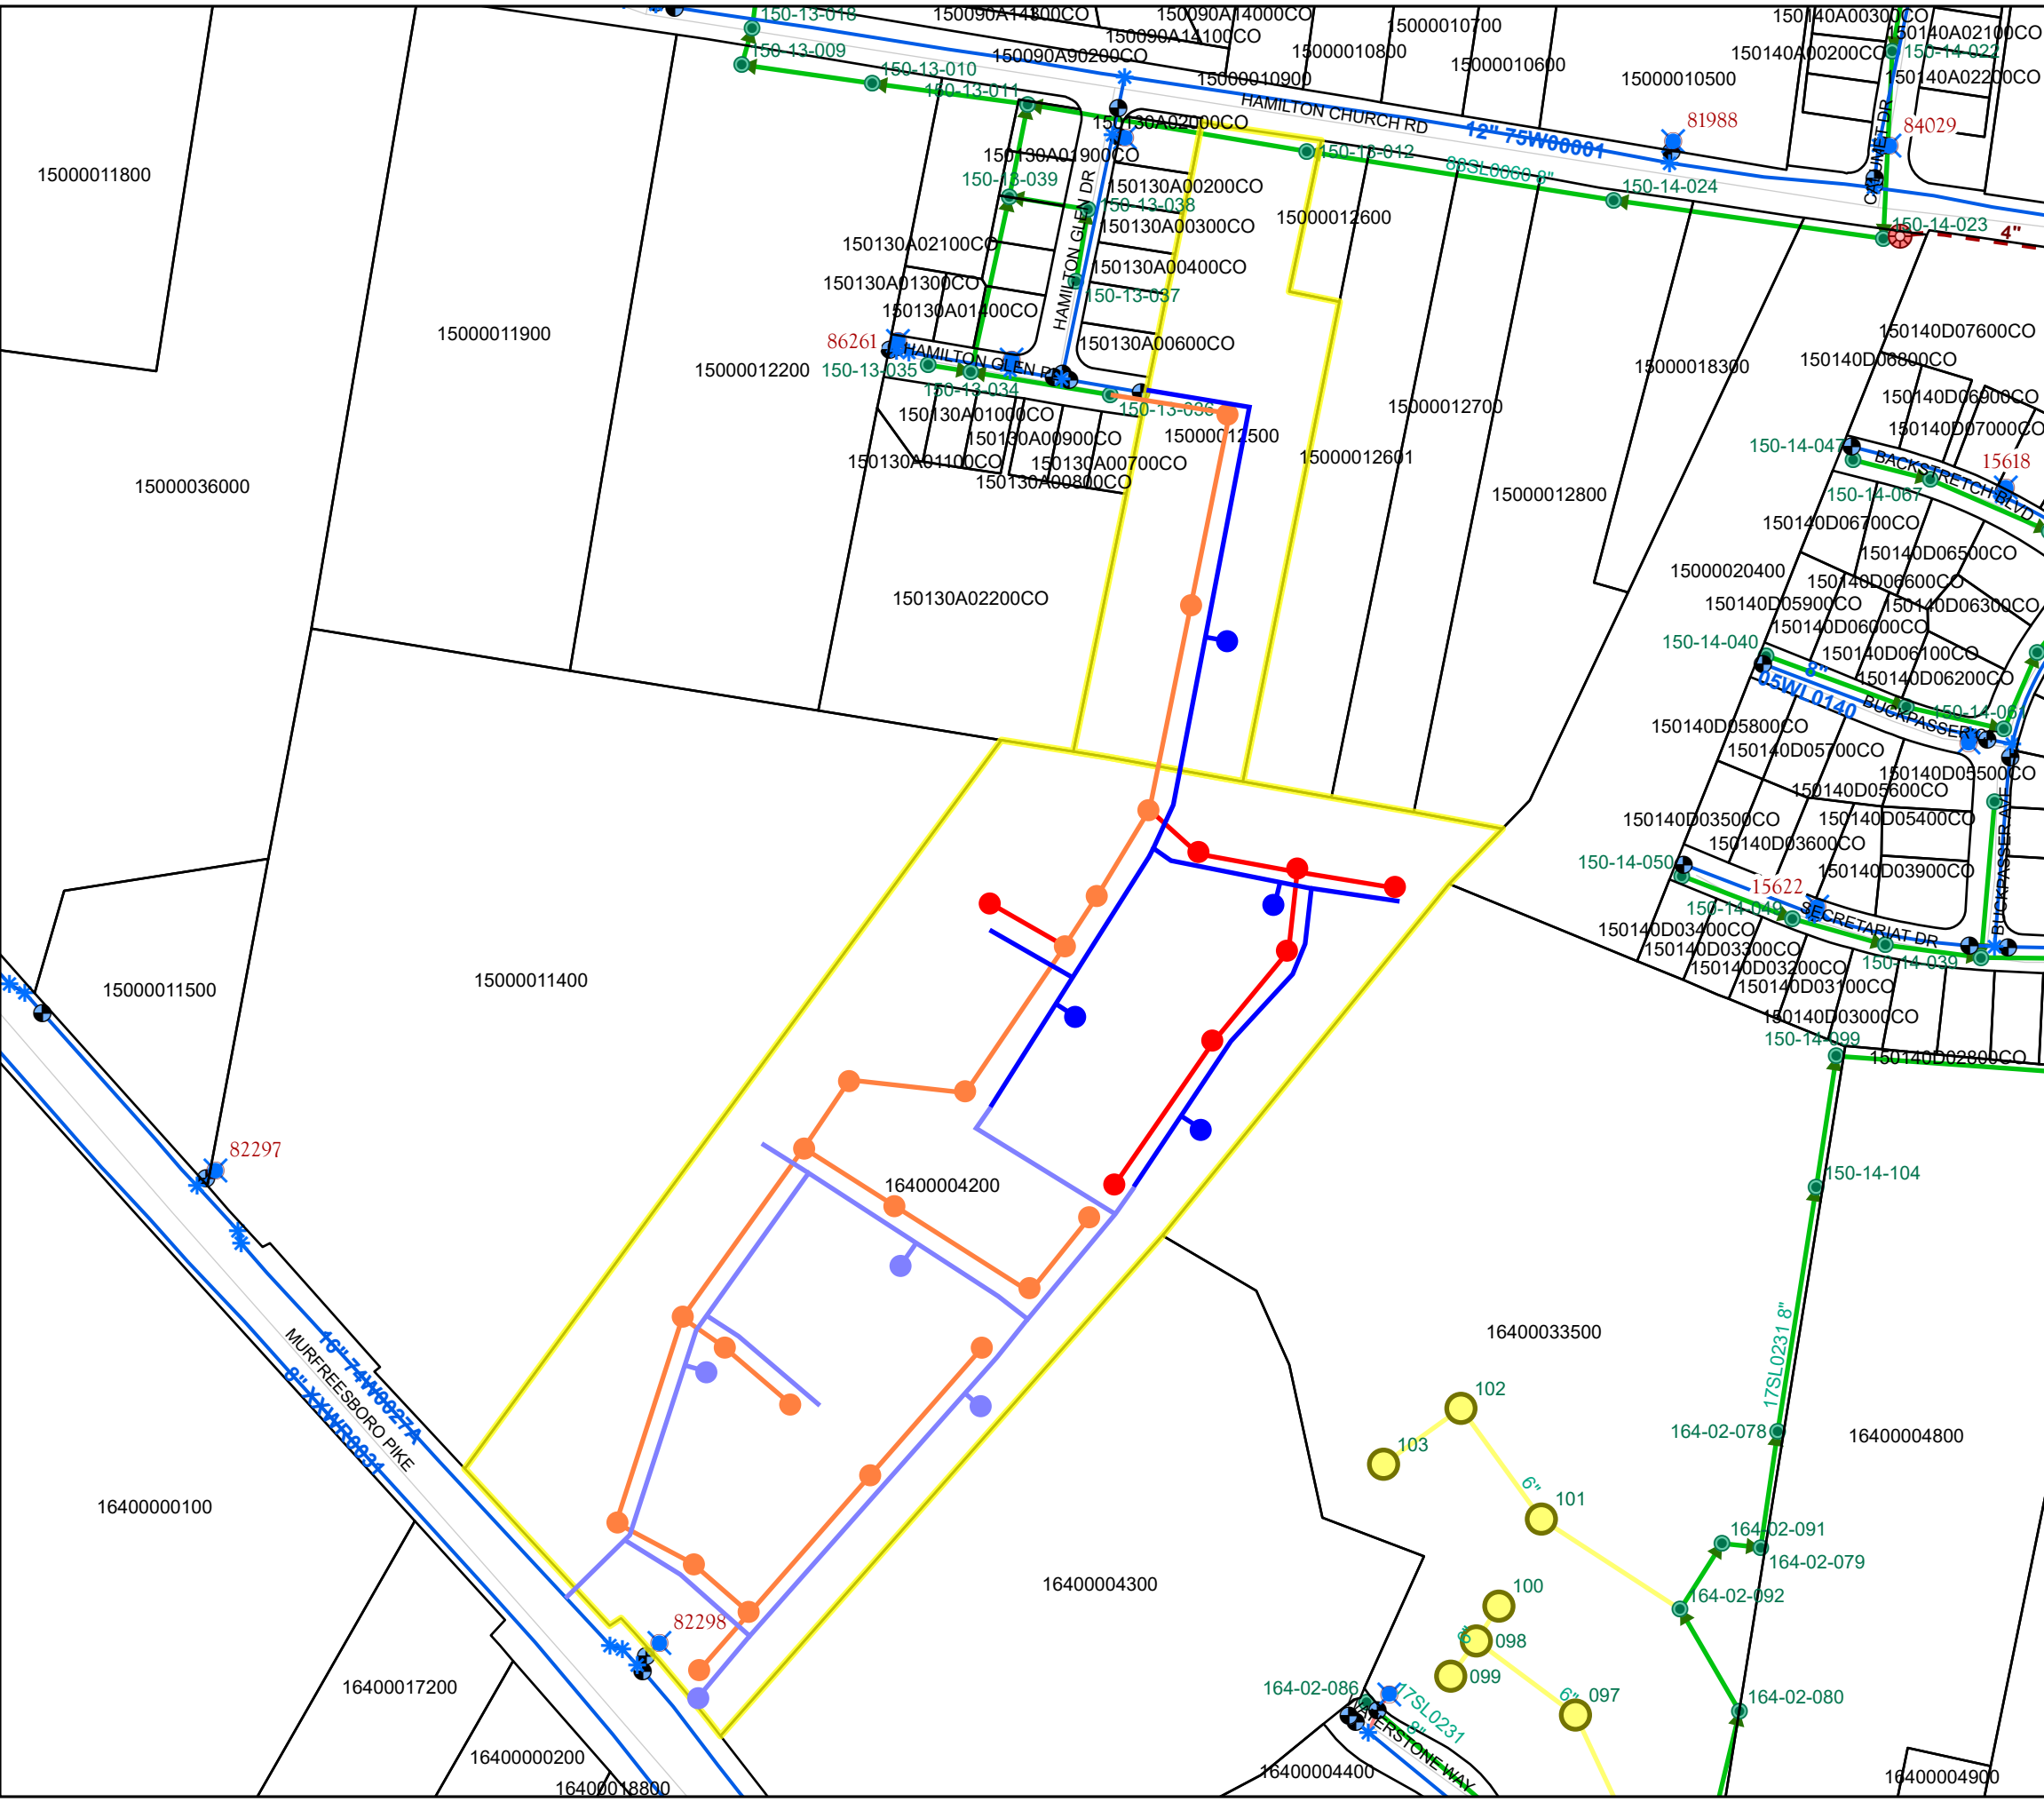

## LEGEND

- Phase 1 Sewer Line
- Phase 1 Sanitary Manhole
- Phase 1 Water Line
- Phase 1 Fire Hydrant
- Proposed Sewer Line (8" PVC)... 943 LF
- Proposed Sanitary Manhole... 7 Units
- Proposed Water Line (8" DIP)... 2,016 LF
- Proposed Fire Hydrant... 4 Units
- AND ASSOCIATED EASEMENTS

DATE: February 25, 2026

ENGINEERING FIRM: Kimley-Horn and Associates  
ENGINEER: Landon Allison, PE

COUNCIL DISTRICT: 8  
PARCEL NUMBERS: 16400004200, 15000012500

**----- CAUTION -----**

THE POSITION OF THE WATER AND SANITARY SEWER MAINS SHOWN ARE APPROXIMATE AND ARE INTENDED TO SHOW THE GENERAL LOCATION ONLY. THE SIZES NOTED ARE TO THE BEST OF MWS KNOWLEDGE. IN ALL CASES WHERE PRECISE LOCATION AND MAIN SIZES ARE REQUIRED, FIELD VERIFICATION WILL BE NECESSARY.

