


Vicinity Sketch

MWS Project Nos.: 20SL0070 & 20WL0035

----- CAUTION -----
 THE POSITION OF THE WATER AND SANITARY SEWER MAINS SHOWN ARE APPROXIMATE AND ARE INTENDED TO SHOW THE GENERAL LOCATION ONLY. THE SIZES NOTED ARE TO THE BEST OF MWS KNOWLEDGE. IN ALL CASES WHERE PRECISE LOCATION AND MAIN SIZES ARE REQUIRED, FIELD VERIFICATION WILL BE NECESSARY.

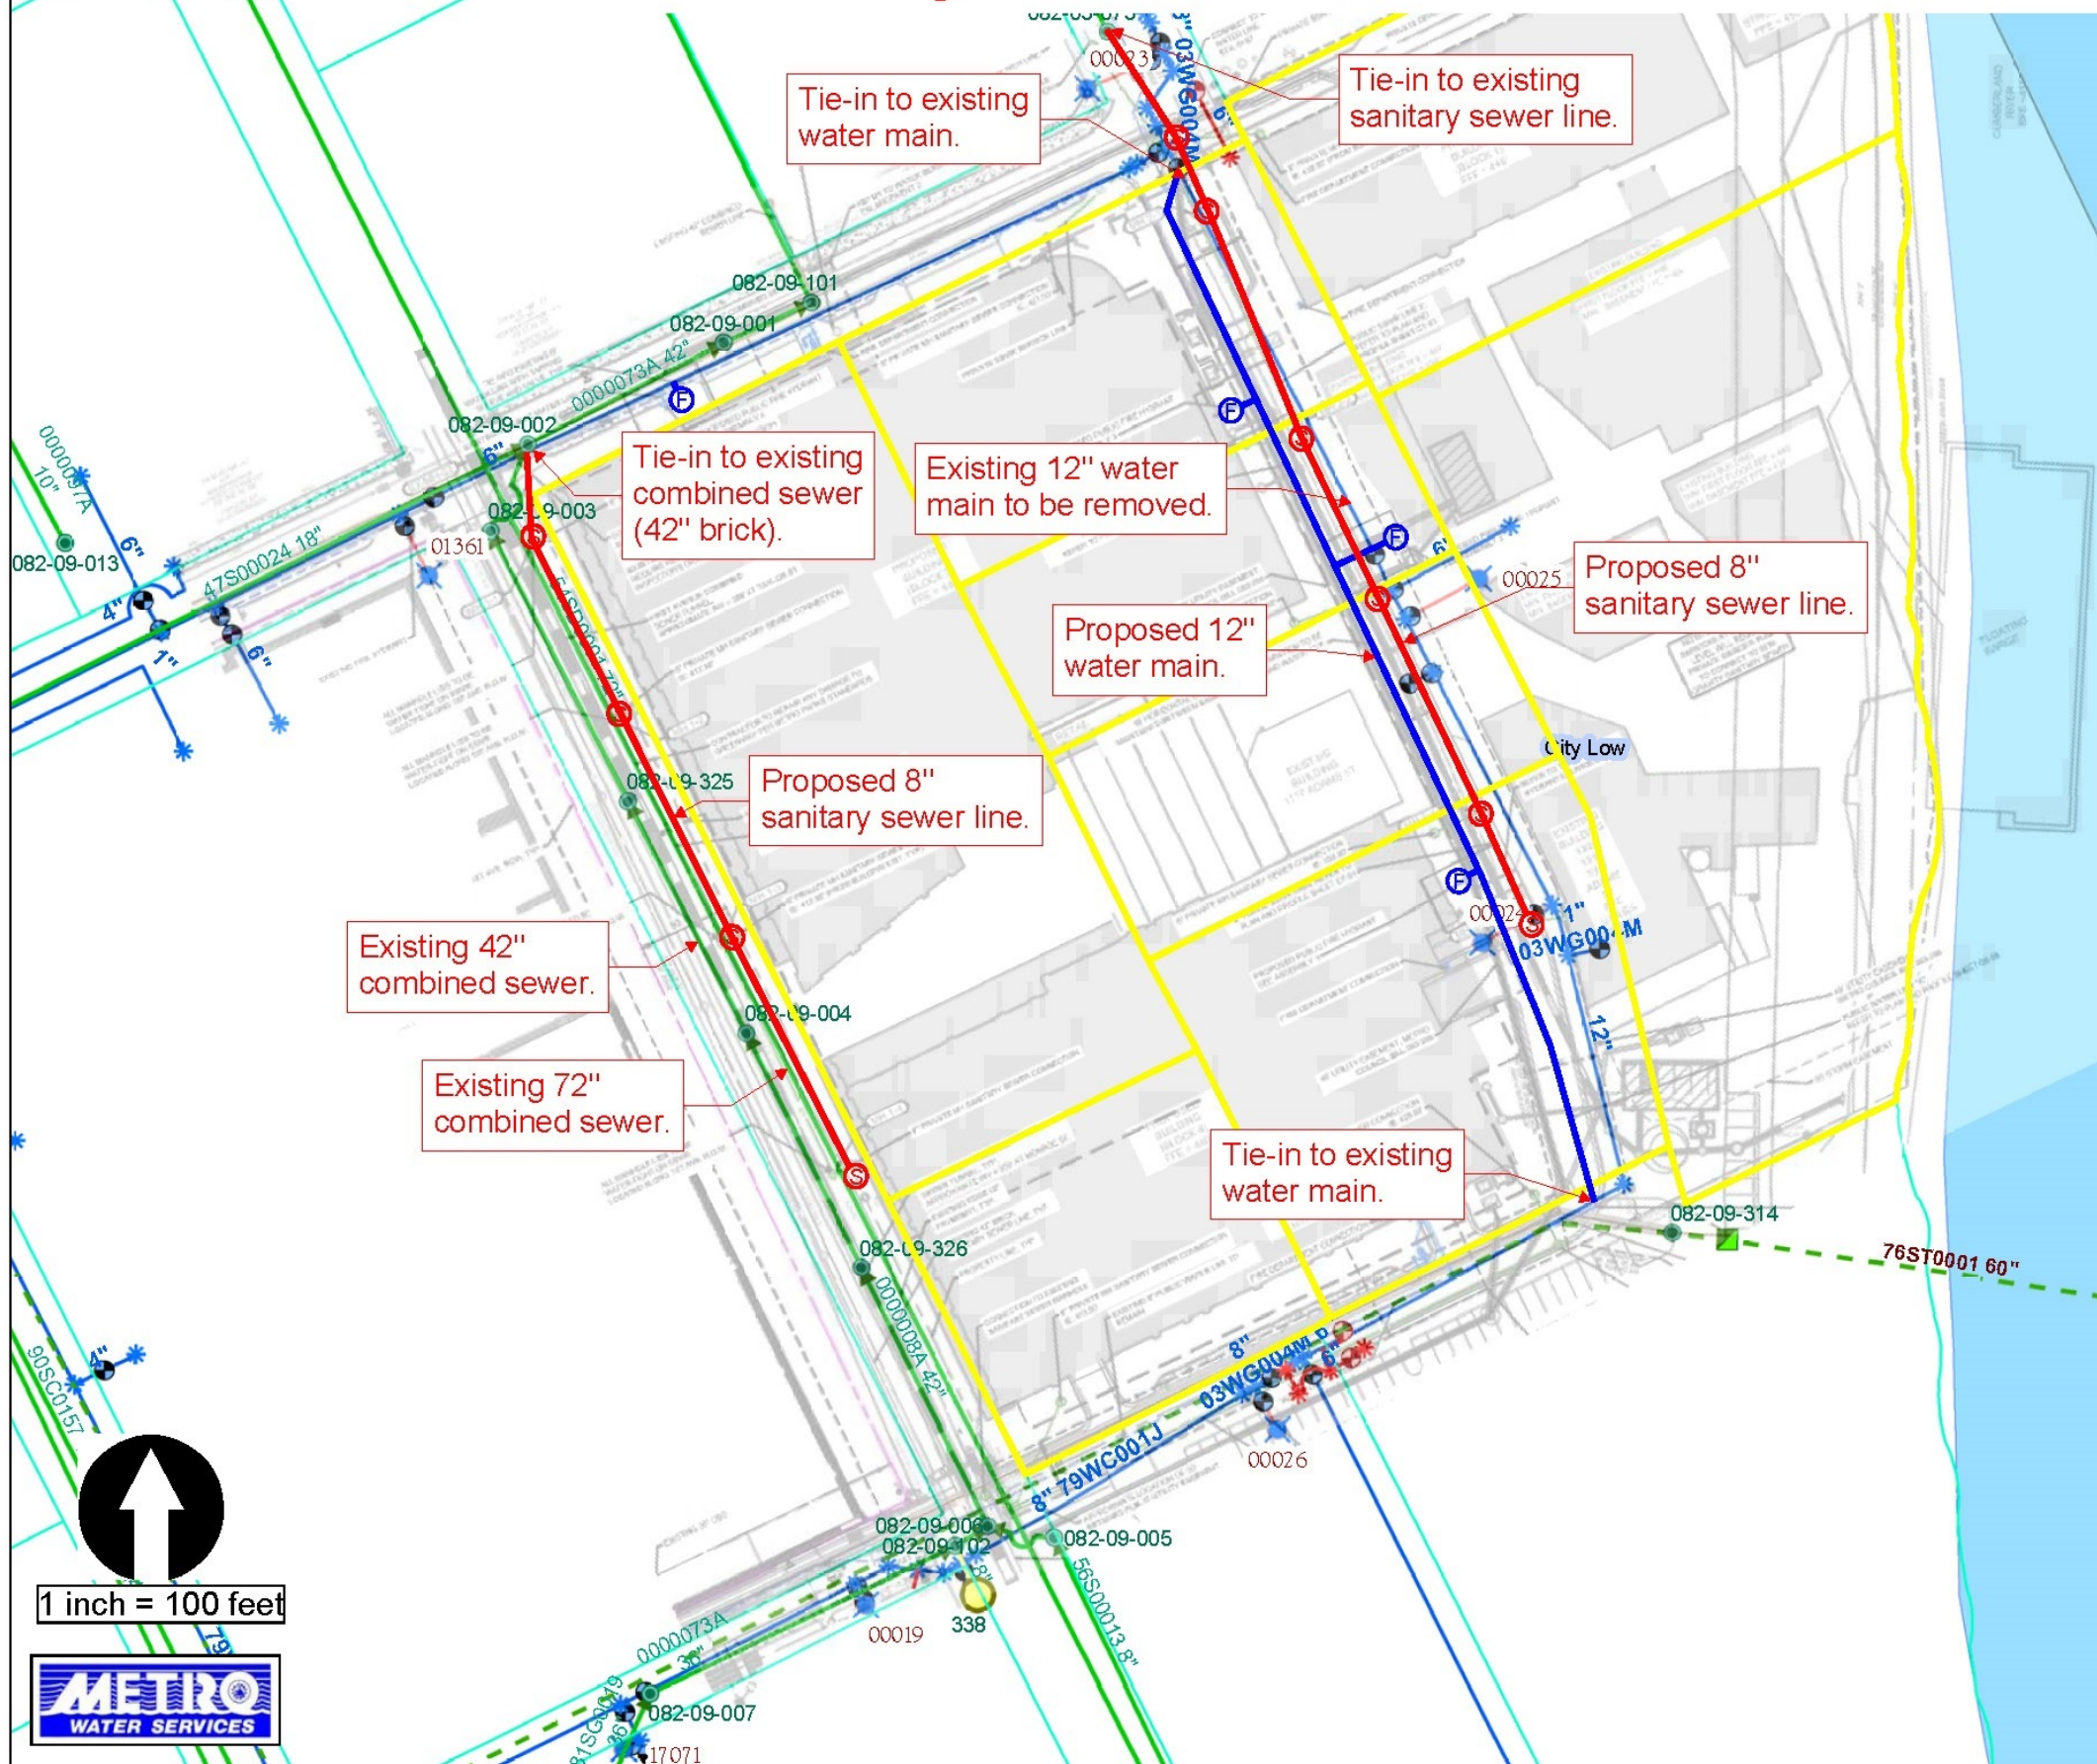

Neuhoff
 MWS Project Nos.: 20SL0070 and 20WL0035

<ul style="list-style-type: none"> — Proposed 12" Water Main (DIP)...607 LF ⊕ Proposed Fire Hydrant Assemblies...4 Units — Proposed 8" Sanitary Sewer Main (PVC)...948 LF ⊙ Proposed Sanitary Sewer Manholes...10 Units 	<p>and easments</p> <p>January 18, 2021 Council District 19</p> <p>Parcel IDs...08209024400 08209024500 08209024600 08209024700 08209024800 08209024900 08209025000 08209025100</p> <p>Engineer...Kimley-Horn & Associates, Inc. Matt Schlicker, PE</p>
---	---

