



**METROPOLITAN GOVERNMENT OF NASHVILLE
AND DAVIDSON COUNTY**
Metro Office Building
800 President Ronald Reagan Way
P.O. Box 196300
Nashville, TN 37219-6300

September 15, 2022

To: Stephanie James, Metro Water Services

**Re: TINNIN ROAD STORM WATER SYSTEM IMPROVEMENT PROJECT
Planning Commission Mandatory Referral #2022M-131ES-001
Council District #10 Zach Young, Council Member**

On behalf of the Metropolitan Planning Commission, the following item, referred to the Commission as required by the Metro Charter, has been recommended for *approval* to the Metropolitan Council:

A request for approval for permanent and temporary easements is needed to construct Project 23-SWC-38, Tinnin Road Storm Water System Improvement Project. These easements are to be acquired through negotiations and acceptance in order to complete this project.

The relevant Metro agencies (Metro Parks, Metro Public Works, Metro Water Services, Metro Emergency Communications, the Nashville Electric Service, Metro Finance – Public Property and the Metro Historical Commission) have reviewed the proposal and concur in the recommendation for approval. This request must be approved by the Metro Council to become effective. A sketch showing the location of the request is attached to this letter.

Conditions that apply to this approval: none

This recommendation for approval is given as set forth in the Metropolitan Planning Commission Rules and Procedures. If you have any questions about this matter, please contact Delilah Rhodes at delilah.rhodes@nashville.gov or 615-862-7208.


Sincerely,

A handwritten signature in blue ink that reads 'Lisa Milligan'.



Lisa Milligan
Land Development Manager
Metro Planning Department
cc: *Metro Clerk*





Re: TINNIN ROAD STORM WATER SYSTEM IMPROVEMENT PROJECT
Planning Commission Mandatory Referral #2022M-131ES-001
Council District #10 Zach Young, Council Member

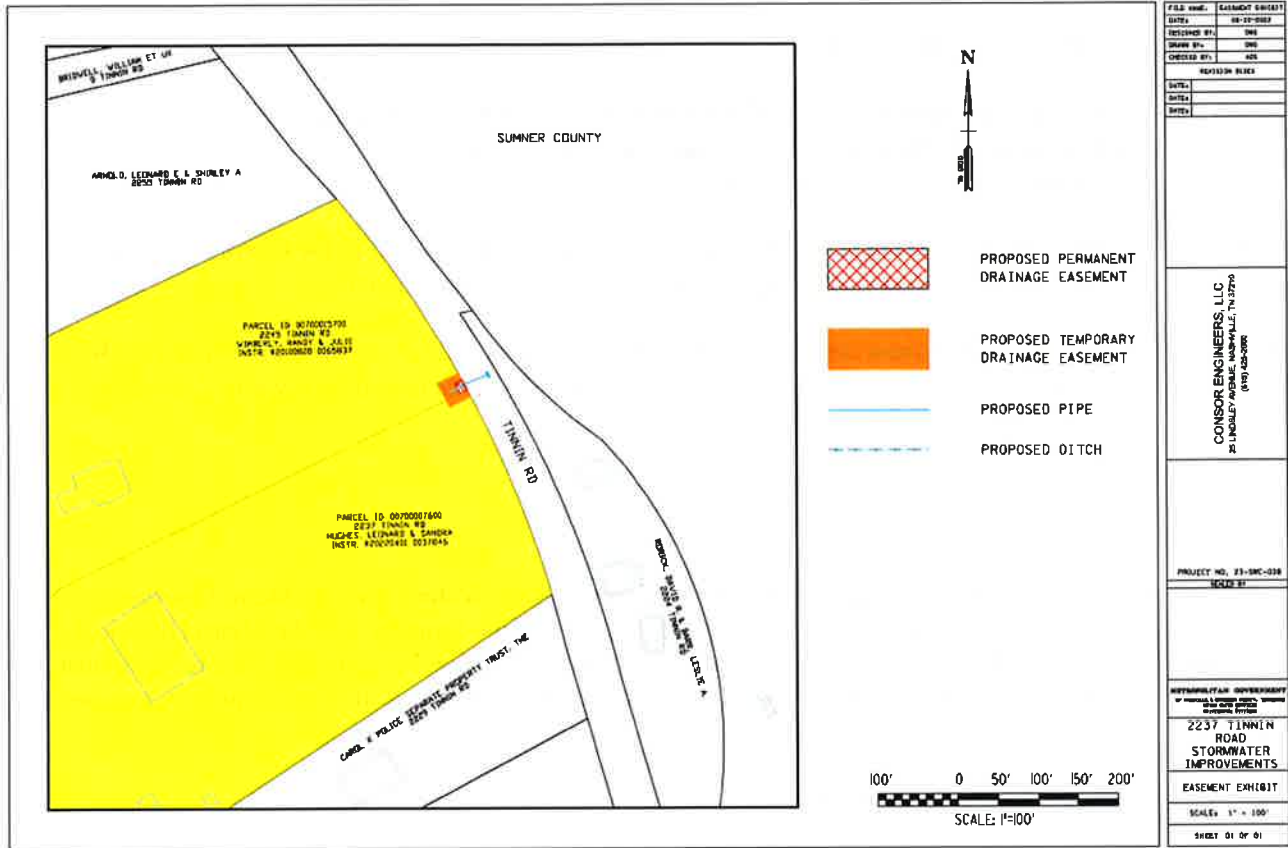
A request for approval for permanent and temporary easements is needed to construct Project 23-SWC-38, Tinnin Road Storm Water System Improvement Project. These easements are to be acquired through negotiations and acceptance in order to complete this project.

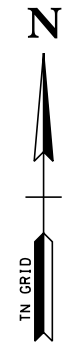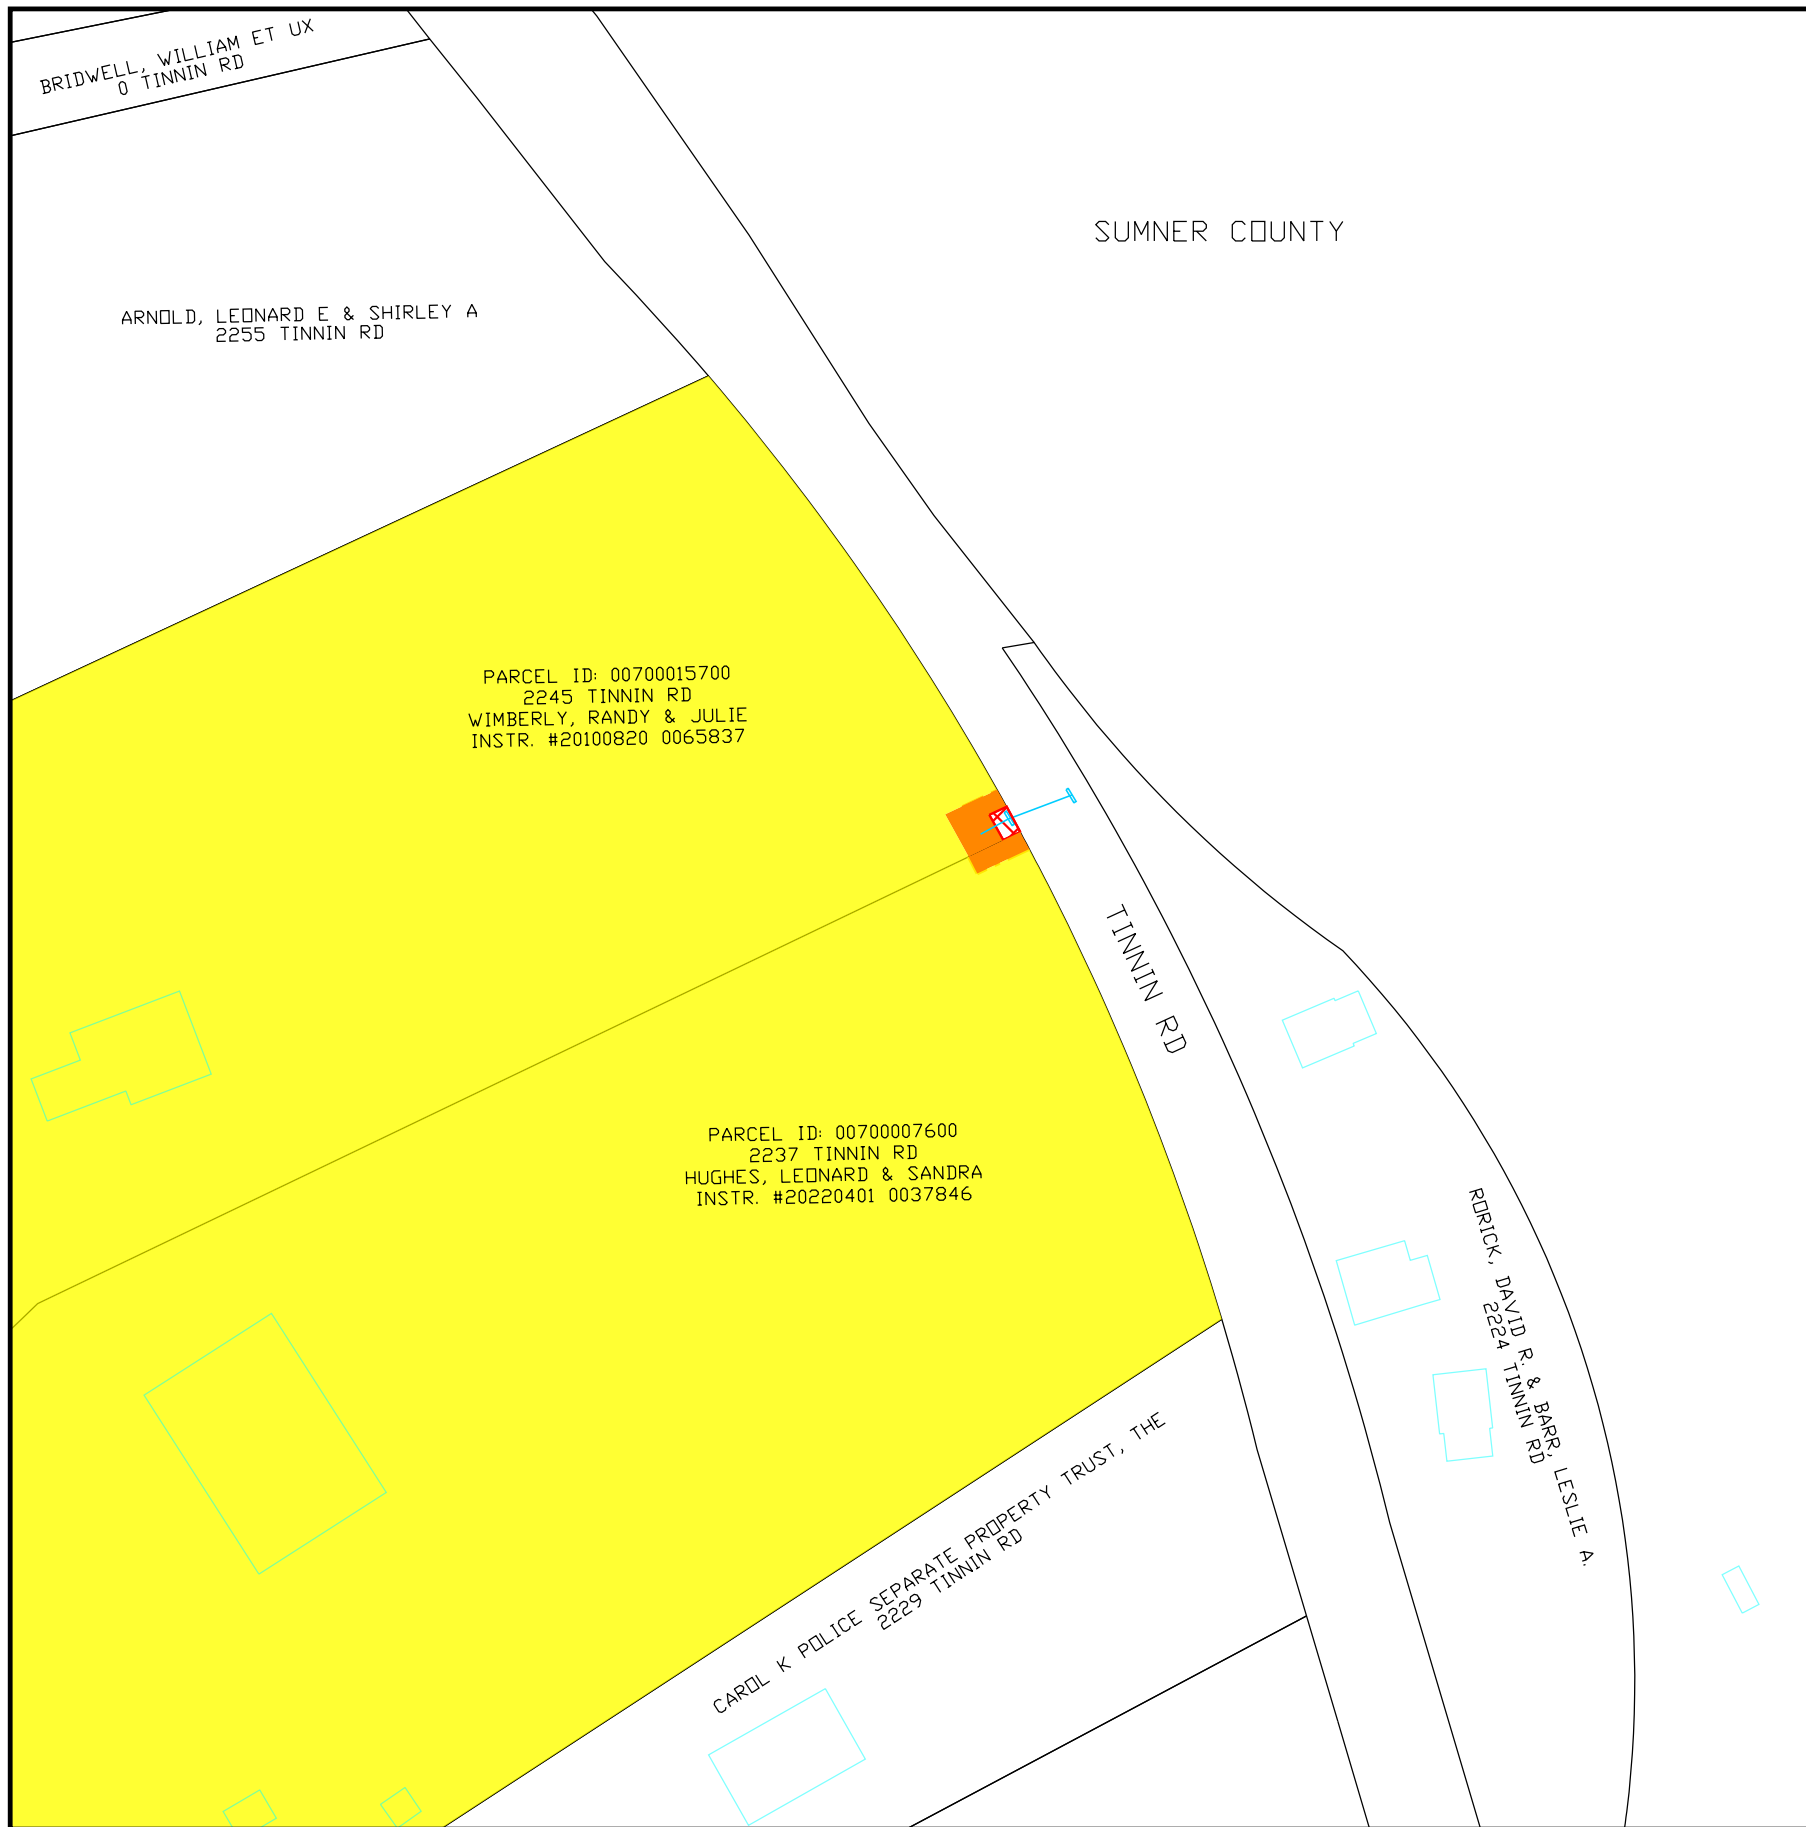

2022/10/10

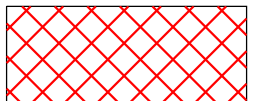

-  PROPOSED PERMANENT DRAINAGE EASEMENT
-  PROPOSED TEMPORARY DRAINAGE EASEMENT
-  PROPOSED PIPE
-  PROPOSED DITCH

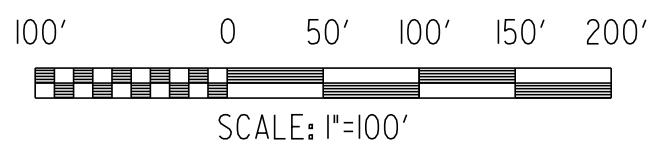

FILE NAME:	EASEMENT EXHIBIT
DATE:	08-22-2022
DESIGNED BY:	DWG
DRAWN BY:	DWG
CHECKED BY:	AOS
REVISION BLOCK	
DATE:	
DATE:	
DATE:	

CONSOR ENGINEERS, LLC
25 LINDSLEY AVENUE, NASHVILLE, TN 37210
(615) 425-2000

PROJECT NO. 23-SWC-038
SEALED BY

METROPOLITAN GOVERNMENT
OF NASHVILLE & DAVIDSON COUNTY, TENNESSEE
METRO WATER SERVICES
MAINTENANCE DIVISION

2237 TINNIN
ROAD
STORMWATER
IMPROVEMENTS

EASEMENT EXHIBIT

SCALE: 1" = 100'

SHEET 01 OF 01