

RESOLUTION NO. _____

A resolution authorizing DH Holliday, LLC to construct and install an aerial encroachment at 112 2nd Avenue North (Proposal No. 2026M-001EN-001).

WHEREAS, DH Holliday, LLC plans to construct, install and maintain a projecting neon sign, encroaching into the public right-of-way at 112 2nd Avenue North (the "Property"); and,

WHEREAS, as set forth in the License Agreement for Private Encroachments Into the Public Right of Way, attached hereto as "Exhibit A" and incorporated by reference herein, DH Holliday, LLC, has agreed to indemnify and hold the Metropolitan Government of Nashville and Davidson County harmless of any and all claims for damages of every nature and kind resulting from or arising from the installation of said aerial encroachment; and,

WHEREAS, Metropolitan Code of Laws § 13.16.030(A) allows the Council of the Metropolitan Government of Nashville and Davidson County to grant encroachments, permits, or privileges to construct, maintain and/or operate aerial cables, canopies, etc., over and/or across sidewalks and public rights-of-way by resolution adopted by twenty-one (21) affirmative votes.

NOW, THEREFORE, BE IT RESOLVED BY THE COUNCIL OF THE METROPOLITAN GOVERNMENT OF NASHVILLE AND DAVIDSON COUNTY:

Section 1. That subject to the requirements, limitations and conditions contained herein, DH Holliday, LLC is hereby granted the privilege to construct and maintain an aerial encroachment as described in Proposal No. 2026M-001EN-001, in accordance with the plans on file in the office of the Director of the Nashville Department of Transportation and Multimodal Infrastructure ("NDOT"), and attached hereto as Exhibit B.

Section 2. That the authority granted hereby for the construction, installation, operation, and maintenance of said aerial encroachment under Proposal No. 2026M-001EN-001 shall not be construed as a surrender by the Metropolitan Government of its rights or power to pass resolutions or ordinances regulating the use of its streets, or the right of the Metropolitan Government through its legislative body, in the interest of public necessity and convenience to order the relocation of said facilities at the expense of DH Holliday, LLC.

Section 3. That construction and maintenance of said aerial encroachment under Proposal No. 2026M-001EN-001 shall be under the direction, supervision, and control of the Director of NDOT, and its installation, when completed, must be approved by said Director.

Section 4. That this Resolution confers upon DH Holliday, LLC a privilege and not a franchise, and the Mayor and the Metropolitan Council herein expressly reserve the right to repeal this Resolution, whenever, in their judgment, a repeal may be demanded by public welfare, and such repeal shall confer no liability on the Metropolitan Government of Nashville and Davidson County, its successors and assigns, by reason of said repeal. In the event of such repeal by said Metropolitan Government, DH Holliday, LLC, its successors and assigns, shall remove said aerial encroachment at their own expense.

Section 5. DH Holliday, LLC shall pay all costs incident to the construction, installation, operation and maintenance of said aerial encroachment under Proposal No. 2026M-001EN-001, and shall save and hold the Metropolitan Government of Nashville and Davidson County

harmless from all suits, costs, claims, damages or judgments in any way connected with said construction, installation, operation and maintenance of said aerial encroachment and shall not claim, set up or plead, as a defense, in the event of joint liability, with or without suit, that it and the Metropolitan Government were joint wrongdoers. DH Holliday, LLC shall be responsible for the expense, if any, of repairing and returning the right-of-way to the condition which it was in prior to the installation of said aerial encroachment, and for any street closure.

Section 6. That the authority granted to DH Holliday, LLC, as herein described, shall not in any way interfere with the rights of the Metropolitan Government, its agents, servants, and/or contractors and utility companies, operating under franchise from the Metropolitan Government to enter, construct, operate, maintain, repair, rebuild, enlarge, and patrol its now existing or future utilities, including drainage facilities, together with their appurtenances, and to do any and all things necessary and incidental thereto.

Section 7. DH Holliday, LLC shall and is hereby required to furnish the Metropolitan Government of Nashville and Davidson County a certificate of public liability insurance, naming the Metropolitan Government as an insured party, of at least two million (\$2,000,000) dollars aggregate, for the payment of any judgment had on any claim, of whatever nature, made for actions or causes of action arising out of, or connected with, the construction or installation of said aerial encroachment. Said certificate of insurance shall be filed with the Metropolitan Clerk and NDOT prior to the granting of a permit, and the insurance required herein shall not be canceled without the insurance company or companies first giving thirty (30) days written notice to the Metropolitan Government of Nashville and Davidson County.

Section 8. That said construction shall be carefully guarded and protected, and shall be completed promptly, so as to cause the least inconvenience to the public. The acceptance by DH Holliday, LLC of all provisions of this Resolution shall be determined by the beginning of work.

Section 9. The authority granted pursuant to this Resolution shall not become effective until the certificate of insurance, as required in Section 7, has been posted with the Metropolitan Clerk and NDOT.

Section 10. This Resolution shall take effect from and after its adoption, the welfare of the Metropolitan Government of Nashville and Davidson County requiring it.

RECOMMENDED BY:

Signed by:

Diana W. Alarcon

Diana W. Alarcon, Director
Nashville Department of Transportation
And Multimodal Infrastructure

INTRODUCED BY:

Member(s) of Council

APPROVED AS TO INSURANCE:

DocuSigned by:

Balagun Cobb

Insurance and Claims Manager

APPROVED AS TO FORM
AND LEGALITY:

Signed by:

Ann Mikkelsen

Assistant Metropolitan Attorney

Proposal No. 2026M-001EN-001



CERTIFICATE OF LIABILITY INSURANCE

DATE (MM/DD/YYYY)
12/30/2025

THIS CERTIFICATE IS ISSUED AS A MATTER OF INFORMATION ONLY AND CONFERS NO RIGHTS UPON THE CERTIFICATE HOLDER. THIS CERTIFICATE DOES NOT AFFIRMATIVELY OR NEGATIVELY AMEND, EXTEND OR ALTER THE COVERAGE AFFORDED BY THE POLICIES BELOW. THIS CERTIFICATE OF INSURANCE DOES NOT CONSTITUTE A CONTRACT BETWEEN THE ISSUING INSURER(S), AUTHORIZED REPRESENTATIVE OR PRODUCER, AND THE CERTIFICATE HOLDER.

IMPORTANT: If the certificate holder is an ADDITIONAL INSURED, the policy(ies) must have ADDITIONAL INSURED provisions or be endorsed. If SUBROGATION IS WAIVED, subject to the terms and conditions of the policy, certain policies may require an endorsement. A statement on this certificate does not confer rights to the certificate holder in lieu of such endorsement(s).

PRODUCER Arthur J. Gallagher Risk Management Services, LLC 3322 West End Ave Ste 500 Nashville TN 37203 License#: 0D69293 DHHOLI-01	CONTACT NAME: Shannon Hord PHONE (A/C No, Ext): 615-630-7800 E-MAIL ADDRESS: shannon_hord@ajg.com	FAX (A/C, No):
	INSURER(S) AFFORDING COVERAGE INSURER A: Society Insurance, a Mutual Company INSURER B: INSURER C: INSURER D: INSURER E: INSURER F:	

DH Holliday, LLC
112 2nd Ave N
Nashville, TN 37201

COVERAGES CERTIFICATE NUMBER: 1747682450 REVISION NUMBER:

THIS IS TO CERTIFY THAT THE POLICIES OF INSURANCE LISTED BELOW HAVE BEEN ISSUED TO THE INSURED NAMED ABOVE FOR THE POLICY PERIOD INDICATED. NOTWITHSTANDING ANY REQUIREMENT, TERM OR CONDITION OF ANY CONTRACT OR OTHER DOCUMENT WITH RESPECT TO WHICH THIS CERTIFICATE MAY BE ISSUED OR MAY PERTAIN, THE INSURANCE AFFORDED BY THE POLICIES DESCRIBED HEREIN IS SUBJECT TO ALL THE TERMS, EXCLUSIONS AND CONDITIONS OF SUCH POLICIES. LIMITS SHOWN MAY HAVE BEEN REDUCED BY PAID CLAIMS.

INSR LTR	TYPE OF INSURANCE	ADDITIONAL INSURED	SUBROGATION WAIVED	POLICY NUMBER	POLICY EFF (MM/DD/YYYY)	POLICY EXP (MM/DD/YYYY)	LIMITS
A	<input checked="" type="checkbox"/> COMMERCIAL GENERAL LIABILITY <input type="checkbox"/> CLAIMS-MADE <input checked="" type="checkbox"/> OCCUR GEN'L AGGREGATE LIMIT APPLIES PER: <input checked="" type="checkbox"/> POLICY <input type="checkbox"/> PROJECT <input type="checkbox"/> LOC OTHER:			BP10074019	10/1/2025	10/1/2026	EACH OCCURRENCE \$ 1,000,000 DAMAGE TO RENTED PREMISES (Ea occurrence) \$ 100,000 MED EXP (Any one person) \$ 1,000 PERSONAL & ADV INJURY \$ GENERAL AGGREGATE \$ 2,000,000 PRODUCTS - COMP/OP AGG \$ 2,000,000 \$
	AUTOMOBILE LIABILITY <input type="checkbox"/> ANY AUTO <input type="checkbox"/> OWNED AUTOS ONLY <input type="checkbox"/> HIRED AUTOS ONLY <input type="checkbox"/> SCHEDULED AUTOS <input type="checkbox"/> NON-OWNED AUTOS ONLY						COMBINED SINGLE LIMIT (Ea accident) \$ BODILY INJURY (Per person) \$ BODILY INJURY (Per accident) \$ PROPERTY DAMAGE (Per accident) \$ \$
A	<input checked="" type="checkbox"/> UMBRELLA LIAB <input checked="" type="checkbox"/> OCCUR <input type="checkbox"/> EXCESS LIAB <input type="checkbox"/> CLAIMS-MADE DEP RETENTION \$			CU10074023	10/1/2025	10/1/2026	EACH OCCURRENCE \$ 1,000,000 AGGREGATE \$ 1,000,000 \$
A	WORKERS COMPENSATION AND EMPLOYERS' LIABILITY ANY PROPRIETOR/PARTNER/EXECUTIVE OFFICER/MEMBER EXCLUDED? (Mandatory in NH) If yes, describe under DESCRIPTION OF OPERATIONS below	Y/N	N/A	WC10074022	10/1/2025	10/1/2026	<input checked="" type="checkbox"/> PER STATUTE <input type="checkbox"/> OTHER E.L. EACH ACCIDENT \$ 500,000 E.L. DISEASE - EA EMPLOYEE \$ 500,000 E.L. DISEASE - POLICY LIMIT \$ 500,000

DESCRIPTION OF OPERATIONS / LOCATIONS / VEHICLES (ACORD 101, Additional Remarks Schedule, may be attached if more space is required)
 Re: Map & Parcel 0930628400 - 112 2nd Ave N, Nashville TN 37201
 The Metropolitan Government of Nashville and Davidson County Metro Legal & Claims is additional insured as respects General Liability when required by written contract. 30-day written notice, 10-days for nonpayment of premium, is applicable in favor of certificate holder.

CERTIFICATE HOLDER The Metropolitan Government of Nashville and Davidson County Metro Legal & Claims c/o Insurance and Safety Div 222 3rd Avenue North, Ste 501 Nashville TN 37201	CANCELLATION SHOULD ANY OF THE ABOVE DESCRIBED POLICIES BE CANCELLED BEFORE THE EXPIRATION DATE THEREOF, NOTICE WILL BE DELIVERED IN ACCORDANCE WITH THE POLICY PROVISIONS. AUTHORIZED REPRESENTATIVE
--	---

© 1988-2015 ACORD CORPORATION. All rights reserved.

ACORD 25 (2016/03)

The ACORD name and logo are registered marks of ACORD

LICENSE AGREEMENT FOR PRIVATE ENCROACHMENTS
INTO THE PUBLIC RIGHT OF WAY

I/We, DH Holliday LLC, in consideration of the Resolution No. _____, to construct, maintain, install and/or operate an encroachment into, onto, over, or under the public right of way located at in Nashville, Davidson County, Tennessee, do hereby, for myself, my agents, customers, and assigns, waive and release and hold harmless The Metropolitan Government of Nashville and Davidson County, its agents, employees, and assigns from any and all claims, rights, or demands for damages that may arise from my/our use, construction and/or maintenance of the encroachment, to wit: (SEE ATTACHED DESCRIPTION OF ENCROACHMENT). I/We hereby certify to the Metropolitan Government of Nashville and Davidson County that I/We have executed a bond or liability insurance policy in such amount as agreed upon by the Director of NDOT and the Metropolitan Attorney, and in the form approved by the Metropolitan Attorney (per Metropolitan Code Section 38-1-1), which operates to indemnify and save The Metropolitan Government of Nashville and Davidson County harmless from all claims or demands that may result to persons or property by reason of the construction, operations or maintenance of the encroachment. I/We further agree that my/our obligations hereunder may not be assigned except upon approval of the Director of NDOT and the Metropolitan Attorney. I/We further acknowledge that any action that results in a failure to maintain said bond or liability insurance for the protection of The Metropolitan Government of Nashville and Davidson County shall operate to the granting of a lien to The Metropolitan Government of Nashville and Davidson County in the amount of the last effective bond/insurance policy. Said insurance or bond may not be cancelable or expirable except on 30 days' notice to the Director of NDOT.

I/We further recognize that the license granted hereby is revocable by The Metropolitan Government upon recommendation of the Director of NDOT and approval by resolution of the Metropolitan County Council if it is determined to be necessary to the public welfare and convenience. In the event the Metropolitan Government revokes this license as contemplated by this paragraph, licensee will not be entitled to any compensation of any kind. This license shall also be strictly subject to the right of way easement owned by The Metropolitan Government. I/We agree to maintain, construct and use the encroachment in such a way as will not interfere with the rights and duties of the Metropolitan Government

as owner of the right of way. Said interference shall be additional grounds for revocation of the license for encroachment. I/We agree to pay the cost of construction, maintenance, use, as well as relocations cost of said encroachment. Licensee's failure to complete construction of the contemplated encroachment within 36 months of the date of approval by the Metropolitan Council will cause this license to terminate automatically. In the event the encroachment contemplated by this license is substantially destroyed, this license shall terminate unless fully restored by licensee within 36 months from the date of such destruction. In the event this license is revoked or terminated for any reason, licensee shall restore all public property to the condition obtaining at the time the license became effective at licensee's sole cost and expense.

DATE: 2/9/2026

R. D. L., DH Holliday, LLC
(Owner of Property)
112 2nd Avenue N. N
(Address of Property)
Nashville, TN 37201
(City and State)

STATE OF TENNESSEE)

COUNTY OF DAVIDSON)


Sworn to and subscribed before

Me this 9th day of February 2026.

Deborah Gunther
(NOTARY PUBLIC)




My Commission Expires: 3-8-2026

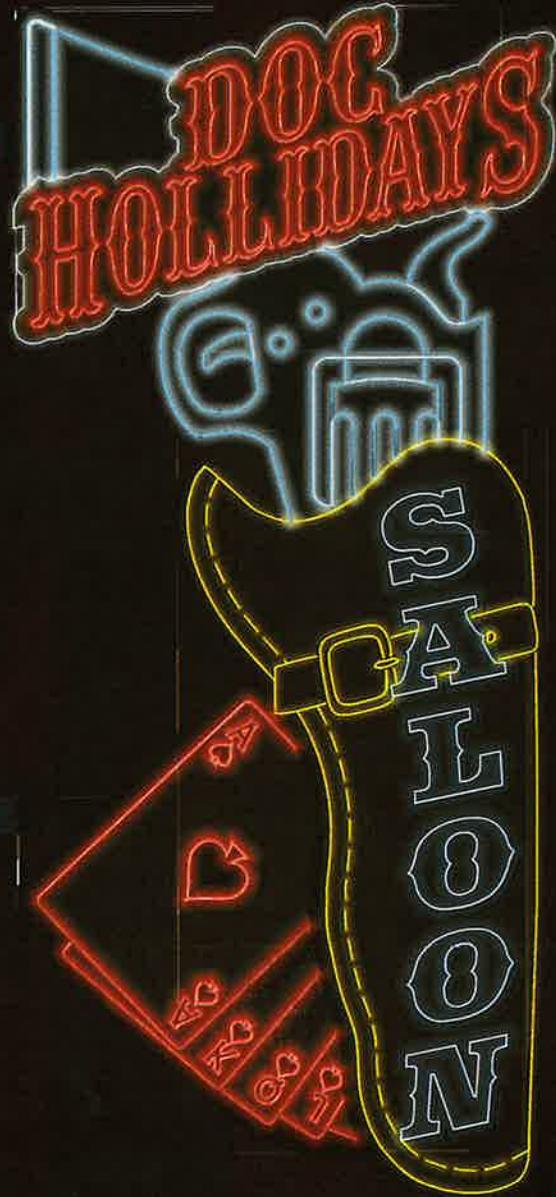

NOT TO SCALE
 SIMULATED NIGHT VIEW
 NEON REPRESENTATION NOT EXACT. FOR VISUAL REFERENCE ONLY

PROJECTING NEON SIGN 47.7 SQ FT

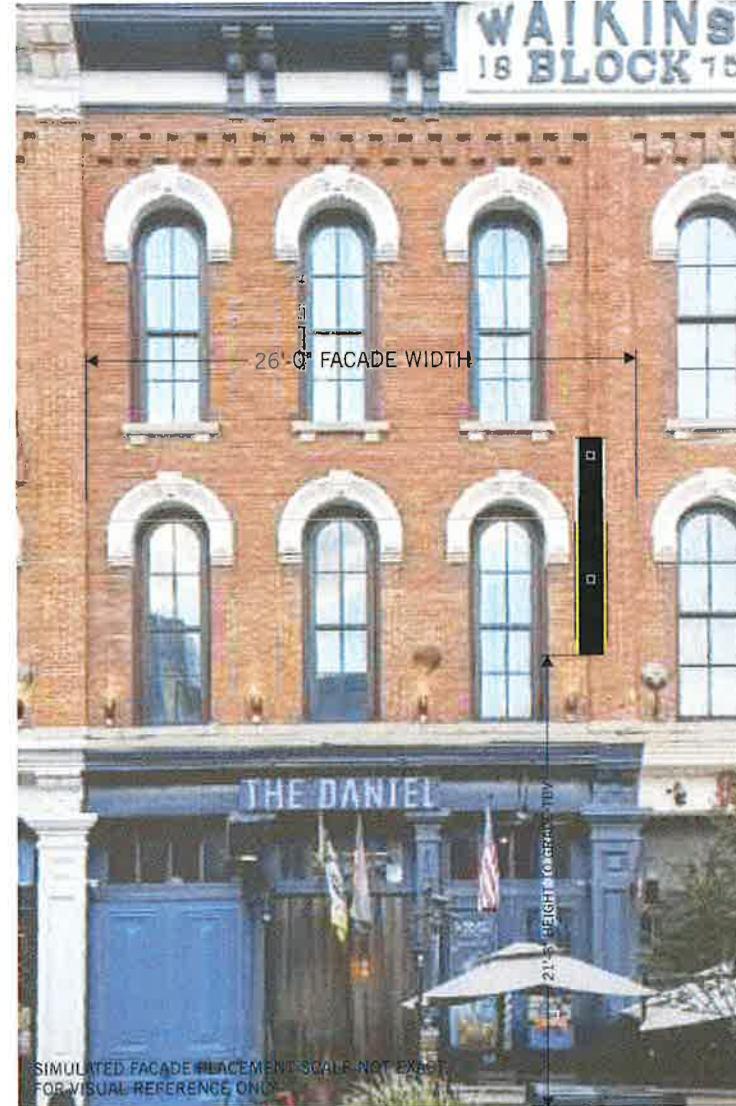

SIMULATED FACADE PLACEMENT SCALE NOT EXACT FOR VISUAL REFERENCE ONLY



630 MURFREESBORO PIKE
 NASHVILLE, TN 37210

615_255_3463
 615_255_3518 FAX

JOSLINSIGN.COM

DOC HOLLIDAY'S

112 2ND AVE N
 NASHVILLE, TN 37201

DRW#_ 190791-K80

QUOTE#_ ----

WK_ORD#_ ----

DESIGNER_ M. CLINE

PROJ_MGR_ HOUSE


DATE_ 10.08.25

COLORS & FINISHES:

COPYRIGHT © 2021

ALL TRADE AND ELECTRONIC ART FINISHES ARE SOLE
 COPYRIGHTED PROPERTY OF JOSLIN SIGNS, INC. AND
 ARE NOT TO BE REPRODUCED, COPIED, LENT OR
 TRANSMITTED IN ANY MANNER WITHOUT WRITTEN
 RELEASE FROM JOSLIN SIGNS, INC.

SHEET 1 OF 3

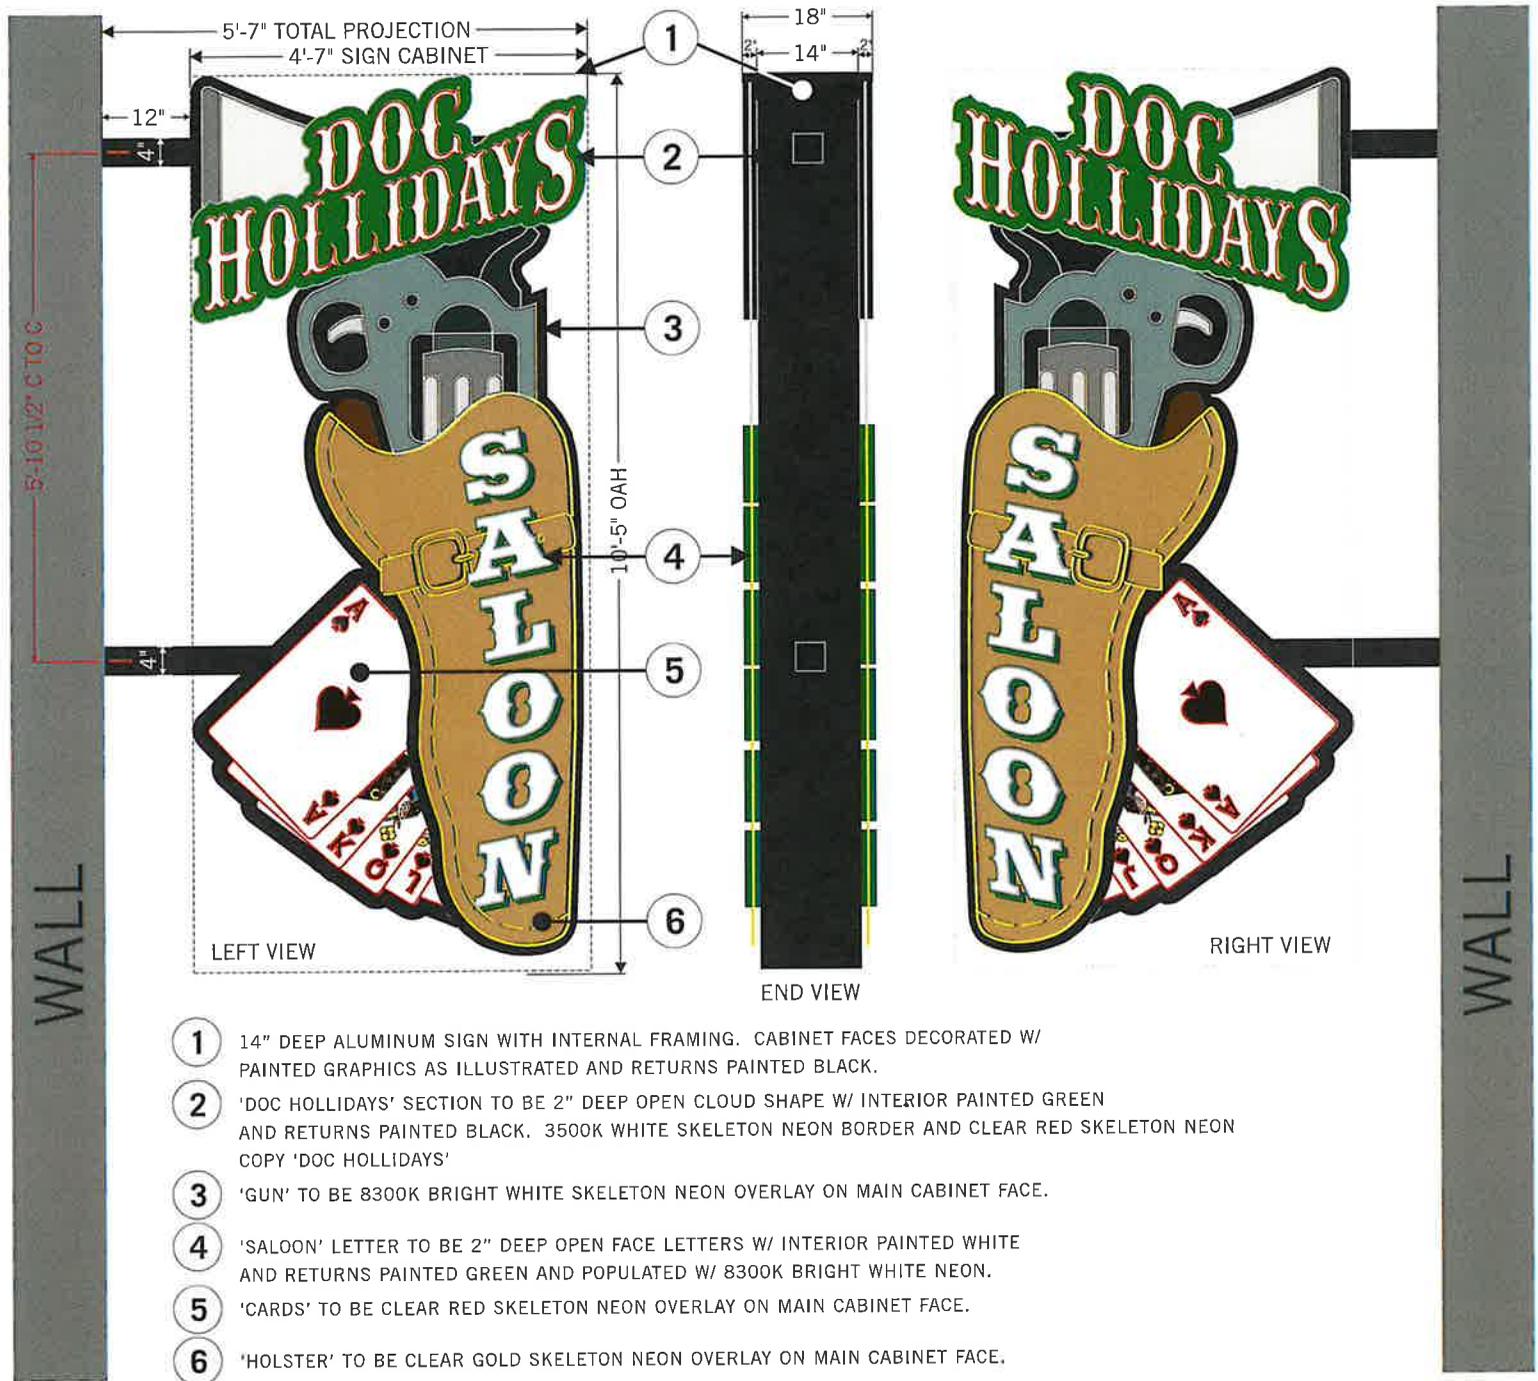

- ① 14" DEEP ALUMINUM SIGN WITH INTERNAL FRAMING. CABINET FACES DECORATED W/ PAINTED GRAPHICS AS ILLUSTRATED AND RETURNS PAINTED BLACK.
- ② 'DOC HOLLIDAYS' SECTION TO BE 2" DEEP OPEN CLOUD SHAPE W/ INTERIOR PAINTED GREEN AND RETURNS PAINTED BLACK. 3500K WHITE SKELETON NEON BORDER AND CLEAR RED SKELETON NEON COPY 'DOC HOLLIDAYS'
- ③ 'GUN' TO BE 8300K BRIGHT WHITE SKELETON NEON OVERLAY ON MAIN CABINET FACE.
- ④ 'SALOON' LETTER TO BE 2" DEEP OPEN FACE LETTERS W/ INTERIOR PAINTED WHITE AND RETURNS PAINTED GREEN AND POPULATED W/ 8300K BRIGHT WHITE NEON.
- ⑤ 'CARDS' TO BE CLEAR RED SKELETON NEON OVERLAY ON MAIN CABINET FACE.
- ⑥ 'HOLSTER' TO BE CLEAR GOLD SKELETON NEON OVERLAY ON MAIN CABINET FACE.

PROJECTING NEON SIGN

47.7 SQ FT



630 MURFREESBORO PIKE
 NASHVILLE, TN 37210
 615_255_3463
 615_255_3518 FAX
 JOSLINSIGN.COM

DOC HOLLIDAY'S

112 2ND AVE N
 NASHVILLE, TN 37201

DRW#_ 190791-K80

QUOTE#_ -----

WK_ORD#_ -----

DESIGNER_ M. CLINE

PROJ_MGR_ HOUSE

DATE_ 10.08.25



COLORS & FINISHES:

	WHITE PAINT
	BLACK PAINT
	GREEN PAINT
	3500K WHITE NEON
	8300K WHITE NEON
	CLEAR GOLD NEON
	CLEAR RED NEON

SCALE: 1/2" = 1'0"

ELECTRICAL NOTES
 ELECTRICAL IN J. BOX
 INSIDE CAB CONNECTED
 TO PRIMARY LEADS:
 POWER-POWER
 NEUTRAL-NEUTRAL
 GROUND-GROUND
THIS SIGN IS INTENDED TO BE INSTALLED IN ACCORDANCE WITH THE REQUIREMENTS OF ALL CODES OF THE NATIONAL ELECTRICAL CODE AND/OR OTHER APPLICABLE ELECTRICAL CODES THAT INCLUDES PROPER GROUNDING AND BONDING OF THE SIGN.
 SUITABLE FOR WET LOCATIONS.

COPYRIGHT © 2021
 ALL PRINT AND ELECTRONIC ART REMAINS THE SOLE COPYRIGHTED PROPERTY OF JOSLIN SIGNS, INC. AND ARE NOT TO BE DISTRIBUTED, COPIED, E-MAILED OR TRANSFERRED IN ANY WAY WITHOUT PRIOR WRITTEN RELEASE FROM JOSLIN SIGNS, INC.

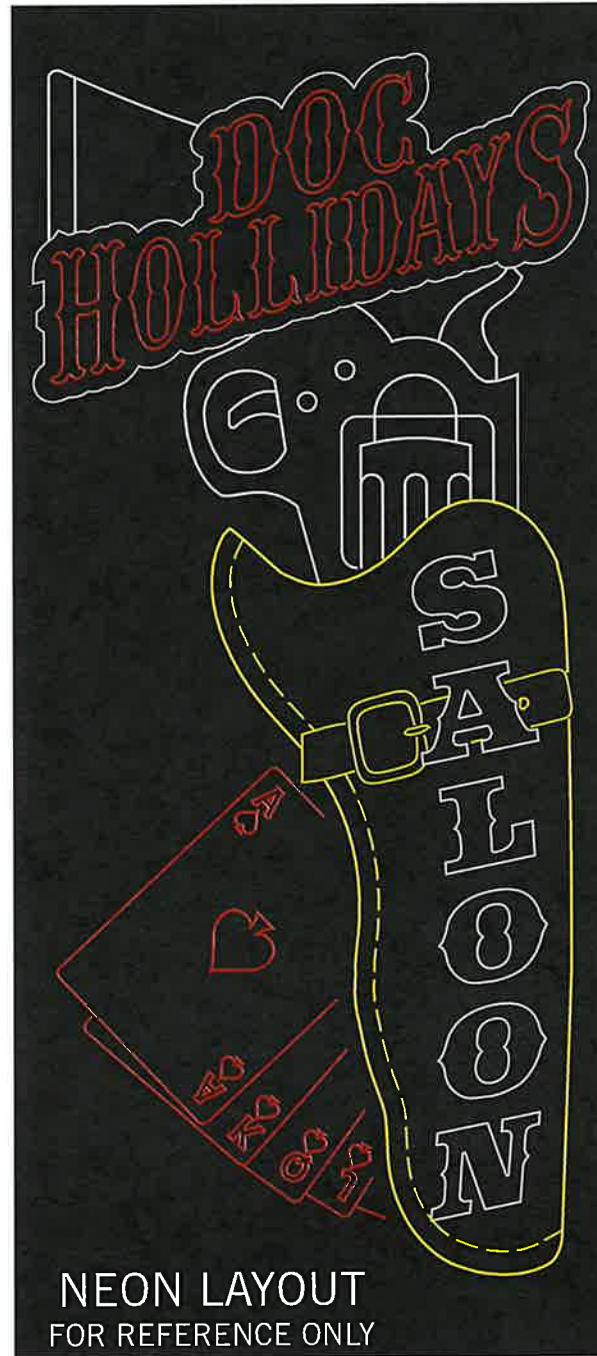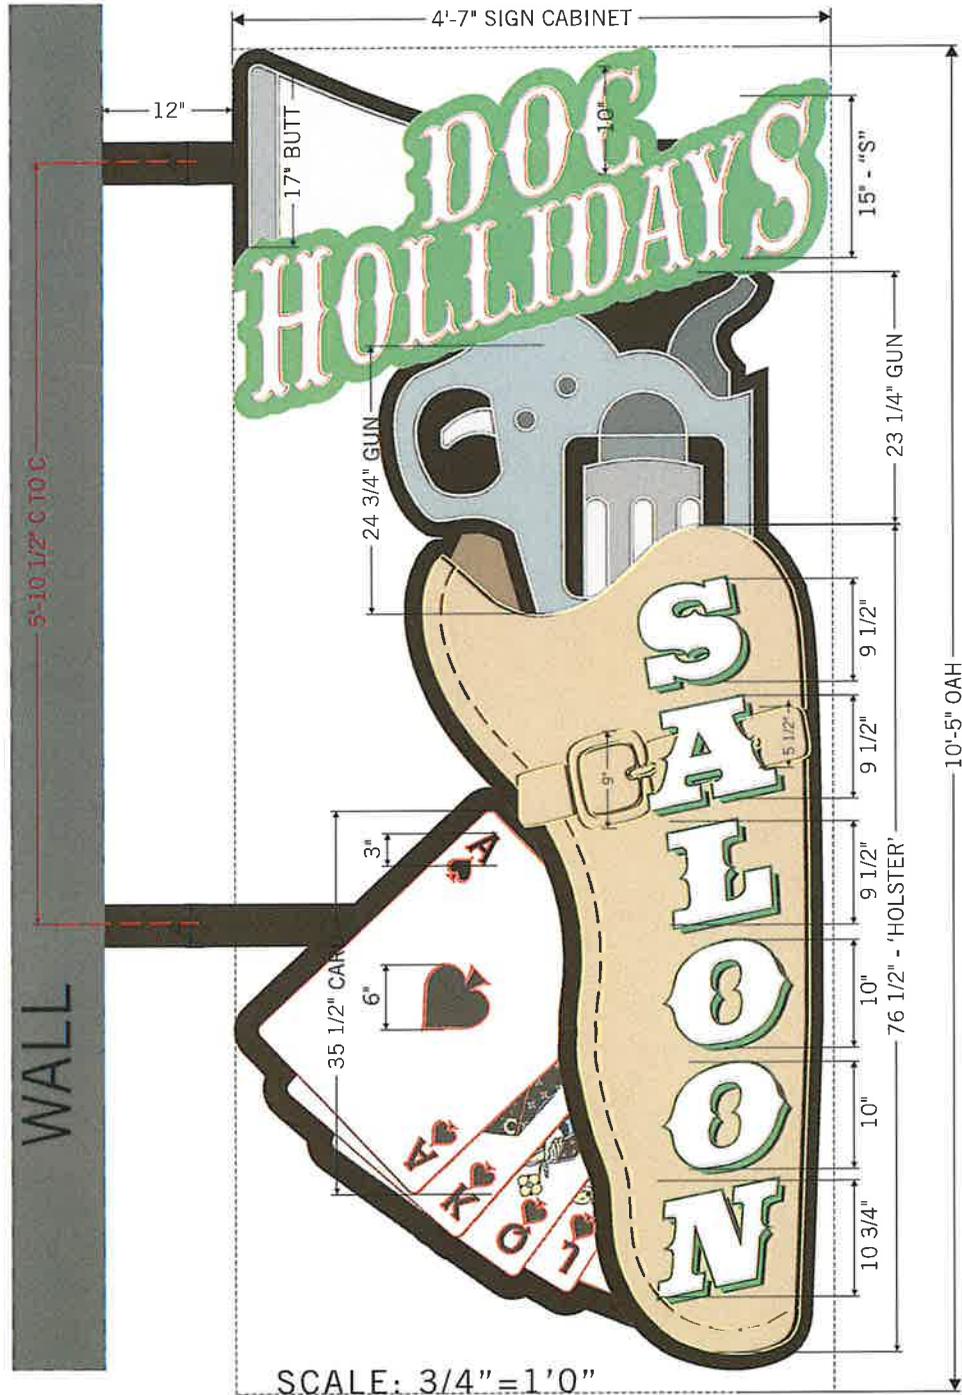

PROJECTING NEON SIGN ADDITIONAL DETAILS

47.7 SQ FT



630 MURFREESBORO PIKE
NASHVILLE, TN 37210

615_255_3463
615_255_3518 FAX

JOSLINSIGN.COM

DOC HOLLIDAY'S

112 2ND AVE N
NASHVILLE, TN 37201

DRW#_ 190791-K80

QUOTE#_ -----

WK_ORD#_ -----


DESIGNER_ M. CLINE

PROJ_MGR_ HOUSE

DATE_ 10.08.25

- COLORS & FINISHES:**
- WHITE PAINT
 - BLACK PAINT
 - GREEN PAINT
 - 3500K WHITE NEON
 - 8300K WHITE NEON
 - CLEAR GOLD NEON
 - CLEAR RED NEON

COPYRIGHT © 2021
ALL PRINT AND ELECTRONIC ART REMAINS THE SOLE
COPYRIGHTED PROPERTY OF JOSLIN SIGNS, INC. AND
ARE NOT TO BE REPRODUCED, COPIED, EXAMINED OR
TRANSFERRED IN ANY WAY WITHOUT PRIOR WRITTEN
RELEASE FROM JOSLIN SIGNS, INC.

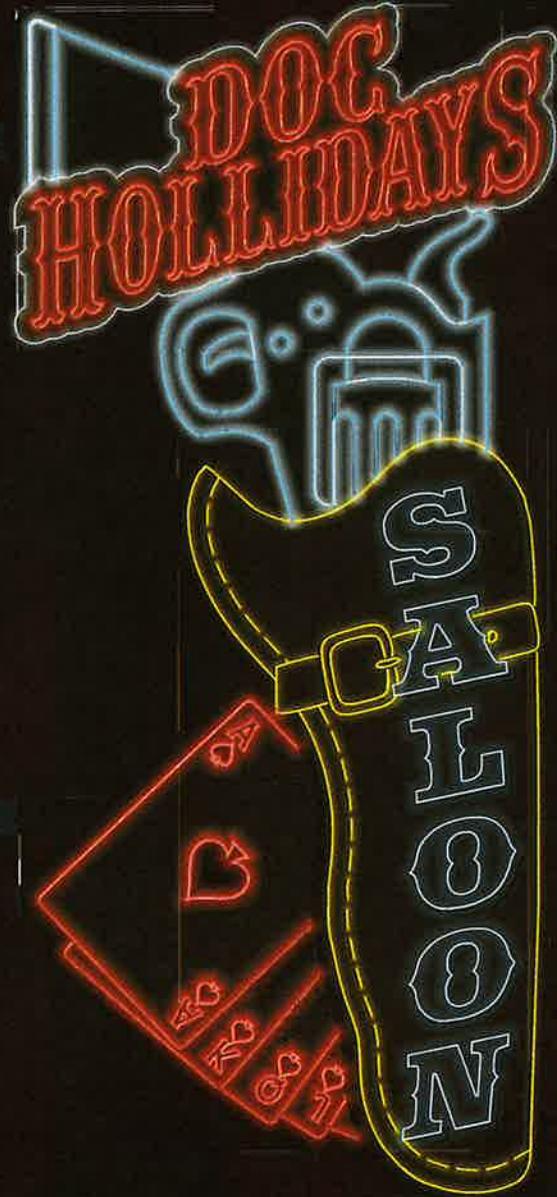

NOT TO SCALE
 SIMULATED NIGHT VIEW
 NEON REPRESENTATION NOT EXACT. FOR VISUAL REFERENCE ONLY

PROJECTING NEON SIGN 47.7 SQ FT



630 MURFREESBORO PIKE
 NASHVILLE, TN 37210

615_255_3463
 615_255_3518 FAX

JOSLINSIGN.COM

DOC HOLLIDAY'S

112 2ND AVE N
 NASHVILLE, TN 37201

DRW#_ 190791-K80

QUOTE#_ -----

WK_ORD#_ -----

DESIGNER_ M. CLINE

PROJ_MGR_ HOUSE


DATE_ 10.08.25

COLORS & FINISHES:


COPYRIGHT © 2021

ALL PRINT AND ELECTRONIC ART REMAINS THE SOLE
 COPYRIGHTED PROPERTY OF JOSLIN SIGNS, INC. AND
 WILL NOT TO BE REPRODUCED, COPIED, ADAPTED OR
 TRANSMITTED IN ANY WAY WITHOUT PRIOR WRITTEN
 RELEASE FROM JOSLIN SIGNS, INC.

SHEET 1 OF 3

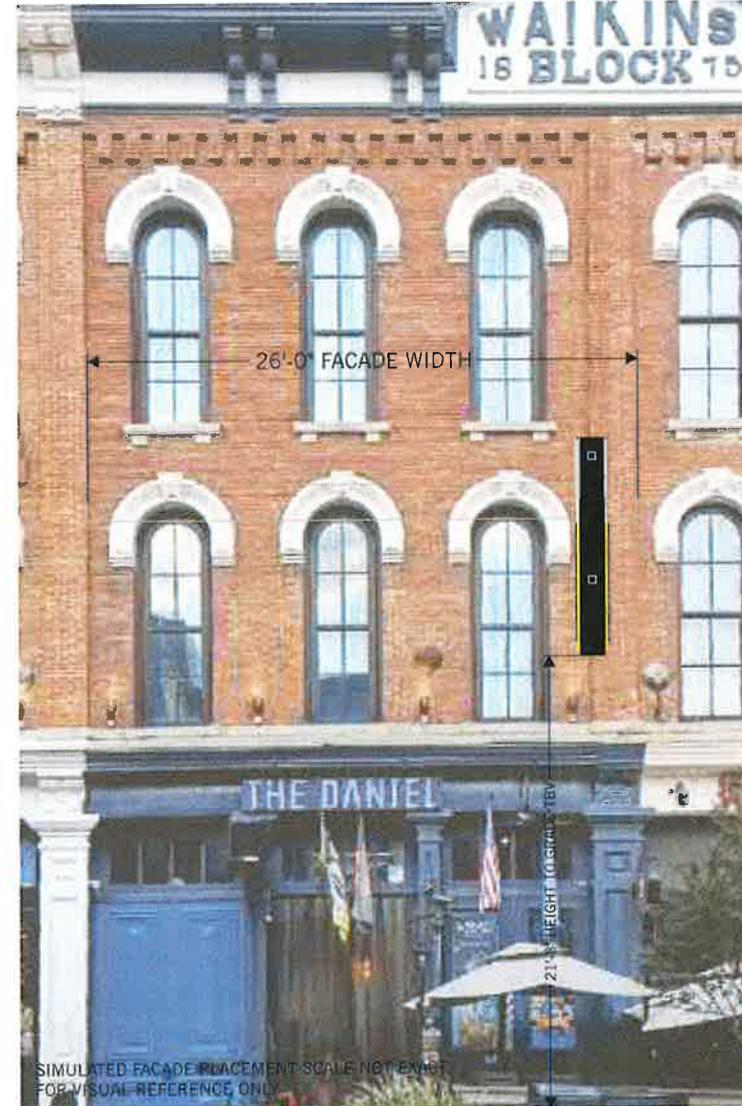

SIMULATED FACADE PLACEMENT SCALE NOT EXACT
 FOR VISUAL REFERENCE ONLY

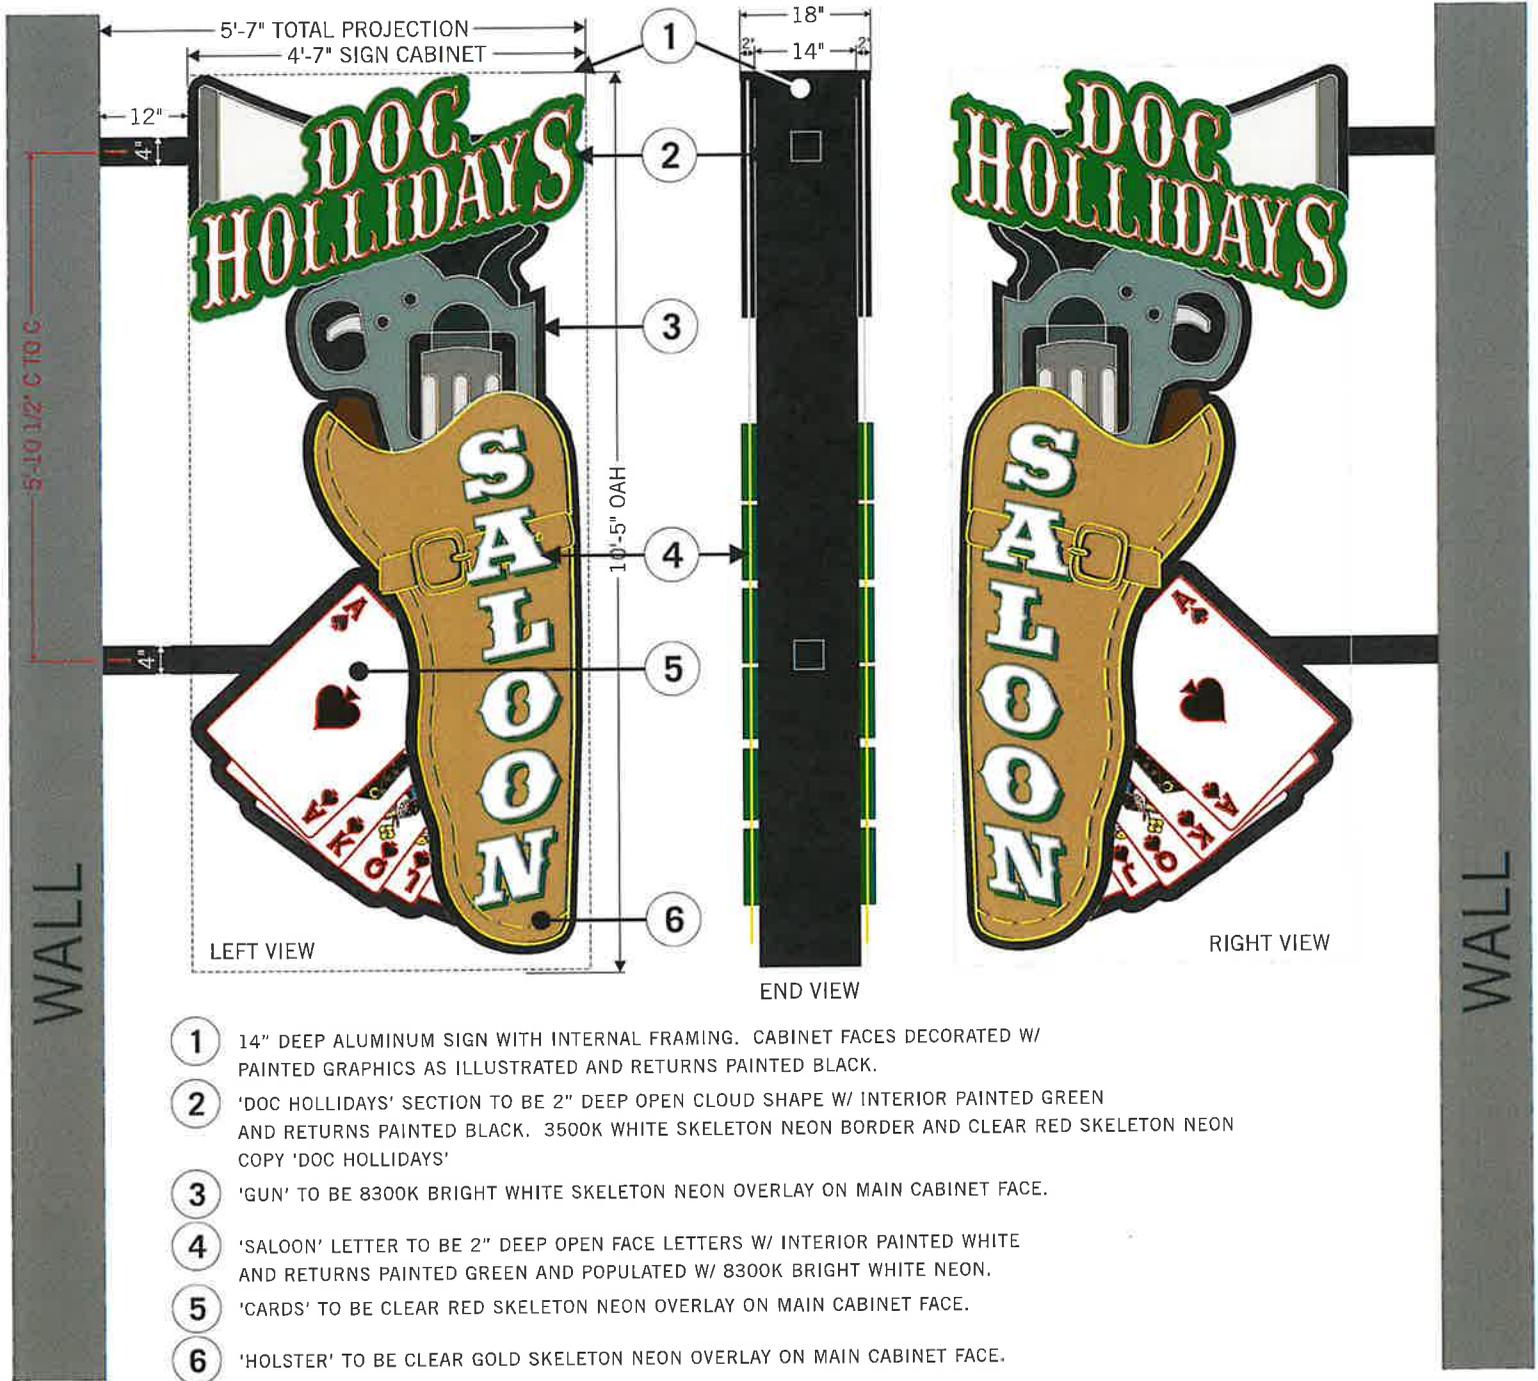

- ① 14" DEEP ALUMINUM SIGN WITH INTERNAL FRAMING. CABINET FACES DECORATED W/ PAINTED GRAPHICS AS ILLUSTRATED AND RETURNS PAINTED BLACK.
- ② 'DOC HOLLIDAYS' SECTION TO BE 2" DEEP OPEN CLOUD SHAPE W/ INTERIOR PAINTED GREEN AND RETURNS PAINTED BLACK. 3500K WHITE SKELETON NEON BORDER AND CLEAR RED SKELETON NEON COPY 'DOC HOLLIDAYS'
- ③ 'GUN' TO BE 8300K BRIGHT WHITE SKELETON NEON OVERLAY ON MAIN CABINET FACE.
- ④ 'SALOON' LETTER TO BE 2" DEEP OPEN FACE LETTERS W/ INTERIOR PAINTED WHITE AND RETURNS PAINTED GREEN AND POPULATED W/ 8300K BRIGHT WHITE NEON.
- ⑤ 'CARDS' TO BE CLEAR RED SKELETON NEON OVERLAY ON MAIN CABINET FACE.
- ⑥ 'HOLSTER' TO BE CLEAR GOLD SKELETON NEON OVERLAY ON MAIN CABINET FACE.

PROJECTING NEON SIGN

47.7 SQ FT



630 MURFREESBORO PIKE
NASHVILLE, TN 37210
615_255_3463
615_255_3518 FAX
JOSLINSIGN.COM

DOC HOLLIDAY'S

112 2ND AVE N
NASHVILLE, TN 37201

DRW#_	190791-K80
QUOTE#_	-----
WK_ORD#_	-----
DESIGNER_	M. CLINE
PROJ_MGR_	HOUSE
DATE_	10.08.25



COLORS & FINISHES:

	WHITE PAINT
	BLACK PAINT
	GREEN PAINT
	3500K WHITE NEON
	8300K WHITE NEON
	CLEAR GOLD NEON
	CLEAR RED NEON

SCALE: 1/2"=1'0"

ELECTRICAL NOTES
ELECTRICAL IN J. BOX INSIDE CAB CONNECTED TO PRIMARY LEADS:
POWER-POWER
NEUTRAL-NEUTRAL
GROUND-GROUND
THIS SIGN IS INTENDED TO BE INSTALLED IN ACCORDANCE WITH THE REQUIREMENTS OF ARTICLE 605 OF THE NATIONAL ELECTRICAL CODE AND/OR OTHER APPLICABLE LOCAL CODES. THIS INCLUDES PROPER GROUNDING AND BONDING OF THE SIGN.
SUITABLE FOR WET LOCATIONS

COPYRIGHT © 2021
ALL PRINT AND ELECTRONIC ART REMAINS THE SOLE COPYRIGHTED PROPERTY OF JOSLIN SIGNS, INC. AND ARE NOT TO BE DISTRIBUTED, COPIED, E-MAILED OR TRANSFERRED IN ANY WAY WITHOUT PRIOR WRITTEN RELEASE FROM JOSLIN SIGNS, INC.

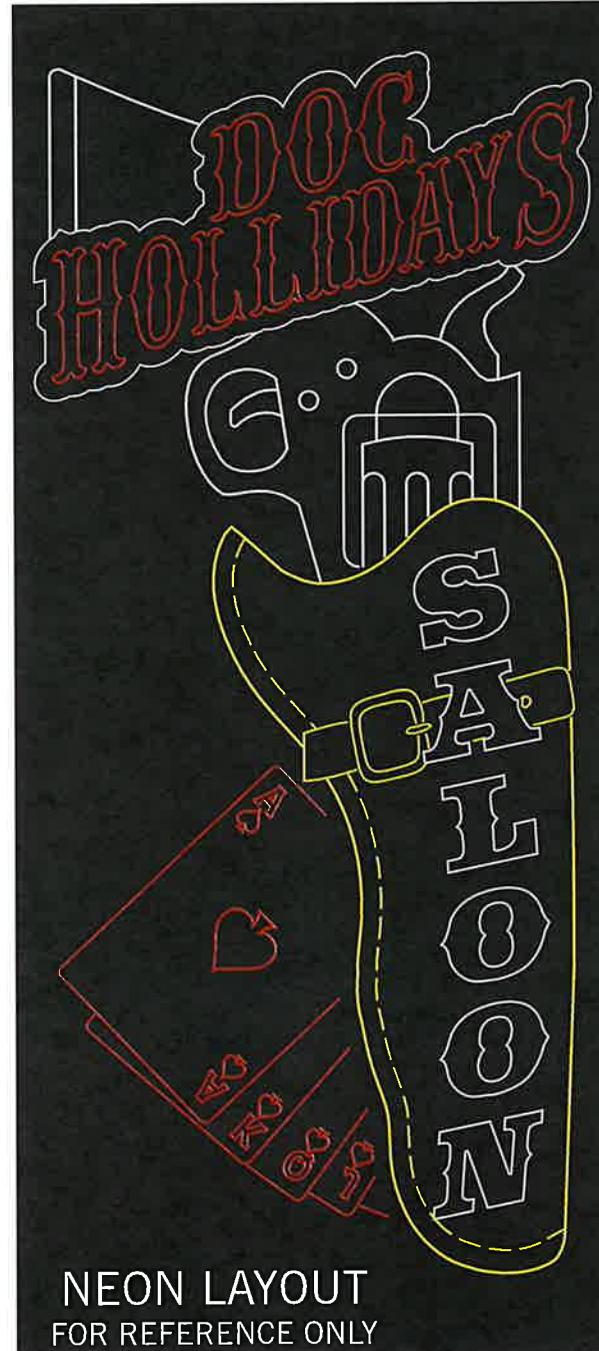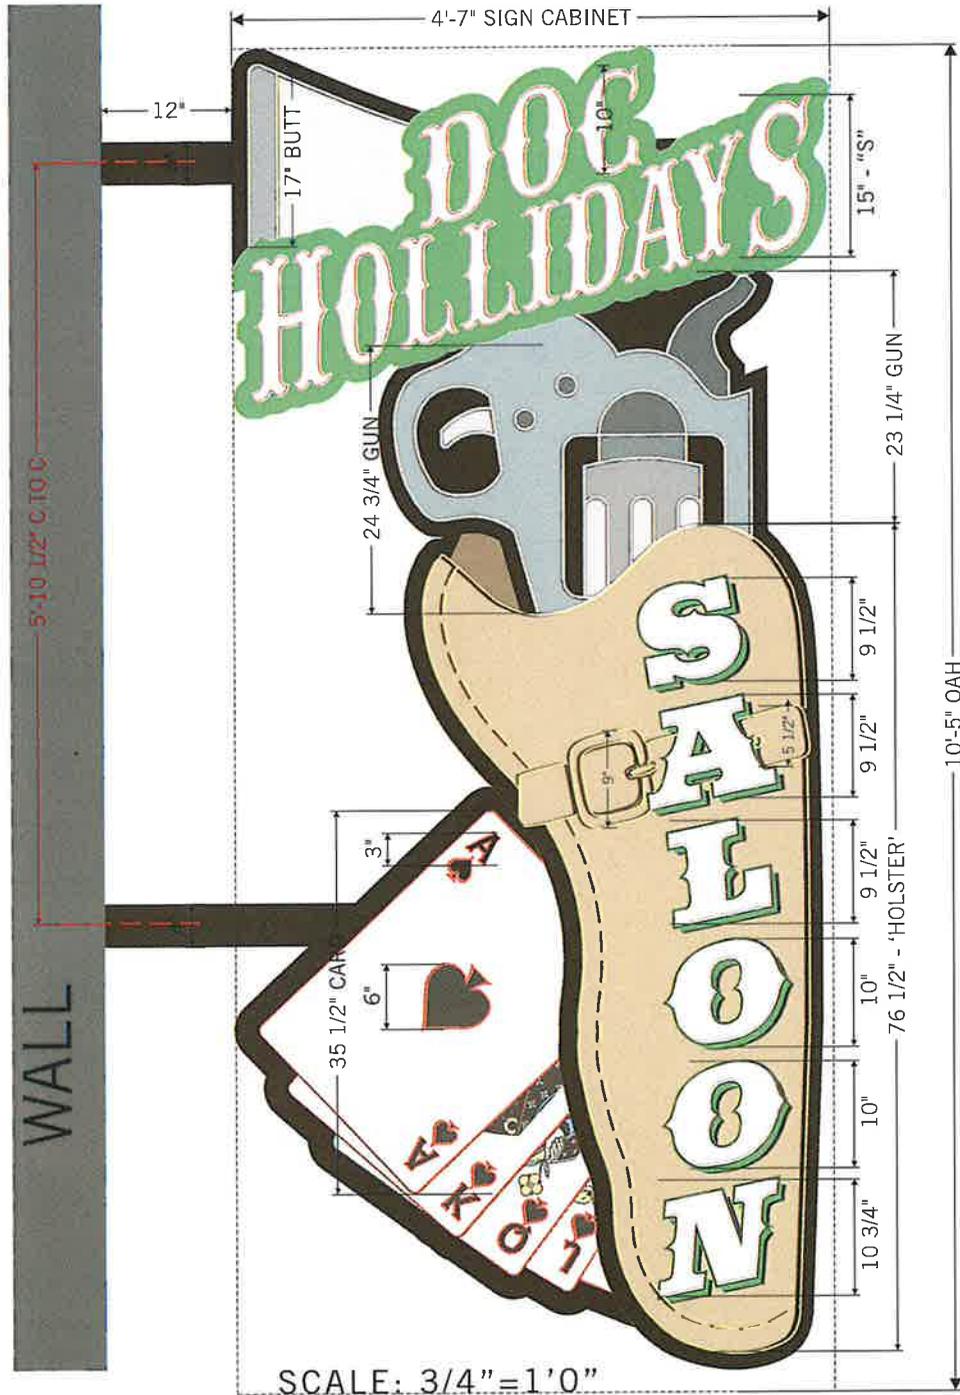

PROJECTING NEON SIGN ADDITIONAL DETAILS

47.7 SQ FT



630 MURFREESBORO PIKE
NASHVILLE, TN 37210
615_255_3463
615_255_3518 FAX
JOSLINSIGN.COM

DOC HOLLIDAY'S

112 2ND AVE N
NASHVILLE, TN 37201

DRW#_ 190791-K80

QUOTE#_ ----

WK_ORD#_ ----

DESIGNER_ M. CLINE

PROJ_MGR_ HOUSE

DATE_ 10.08.25

- COLORS & FINISHES:**
- WHITE PAINT
 - BLACK PAINT
 - GREEN PAINT
 - 3500K WHITE NEON
 - 8300K WHITE NEON
 - CLEAR GOLD NEON
 - CLEAR RED NEON

COPYRIGHT © 2021
ALL PRINT AND ELECTRONIC ART REMAINS THE SOLE
COPYRIGHTED PROPERTY OF JOSLIN SIGNS, INC. AND
ARE NOT TO BE DISTRIBUTED, COPIED, E-MAILED OR
TRANSFERRED IN ANY WAY WITHOUT PRIOR WRITTEN
RELEASE FROM JOSLIN SIGNS, INC.