



**METROPOLITAN GOVERNMENT
OF NASHVILLE AND DAVIDSON COUNTY**

Planning Department
Metro Office Building
800 Second Avenue South
Nashville, Tennessee 37201

May 23, 2022

To: Mike Atchison, Public Metro Water

**Re: 810 DIVISION STREET REVISION 2
Planning Commission Mandatory Referral #2022M-078ES-001
Council District #19 Freddie O'Connell, Council Member**

On behalf of the Metropolitan Planning Commission, the following item, referred to the Commission as required by the Metro Charter, has been recommended for *approval* to the Metropolitan Council:

A request for the acceptance of two public fire hydrant assemblies to serve the development at 810 Division Street.

The relevant Metro agencies (Metro Parks, Metro Public Works, Metro Water Services, Metro Emergency Communications, the Nashville Electric Service, Metro Finance – Public Property and the Metro Historical Commission) have reviewed the proposal and concur in the recommendation for approval. This request must be approved by the Metro Council to become effective. A sketch showing the location of the request is attached to this letter.

Conditions that apply to this approval: none

This recommendation for approval is given as set forth in the Metropolitan Planning Commission Rules and Procedures. If you have any questions about this matter, please contact Delilah Rhodes at delilah.rhodes@nashville.gov or 615-862-7208.


Sincerely,

A handwritten signature in black ink that reads "Robert Leeman".

Robert Leeman
Deputy Director
Metro Planning Department
cc: *Metro Clerk*

Re: 810 DIVISION STREET REVISION 2
Planning Commission Mandatory Referral #2022M-078ES-001
Council District #19 Freddie O'Connell, Council Member

A request for the acceptance of two public fire hydrant assemblies to serve the development at 810 Division Street.

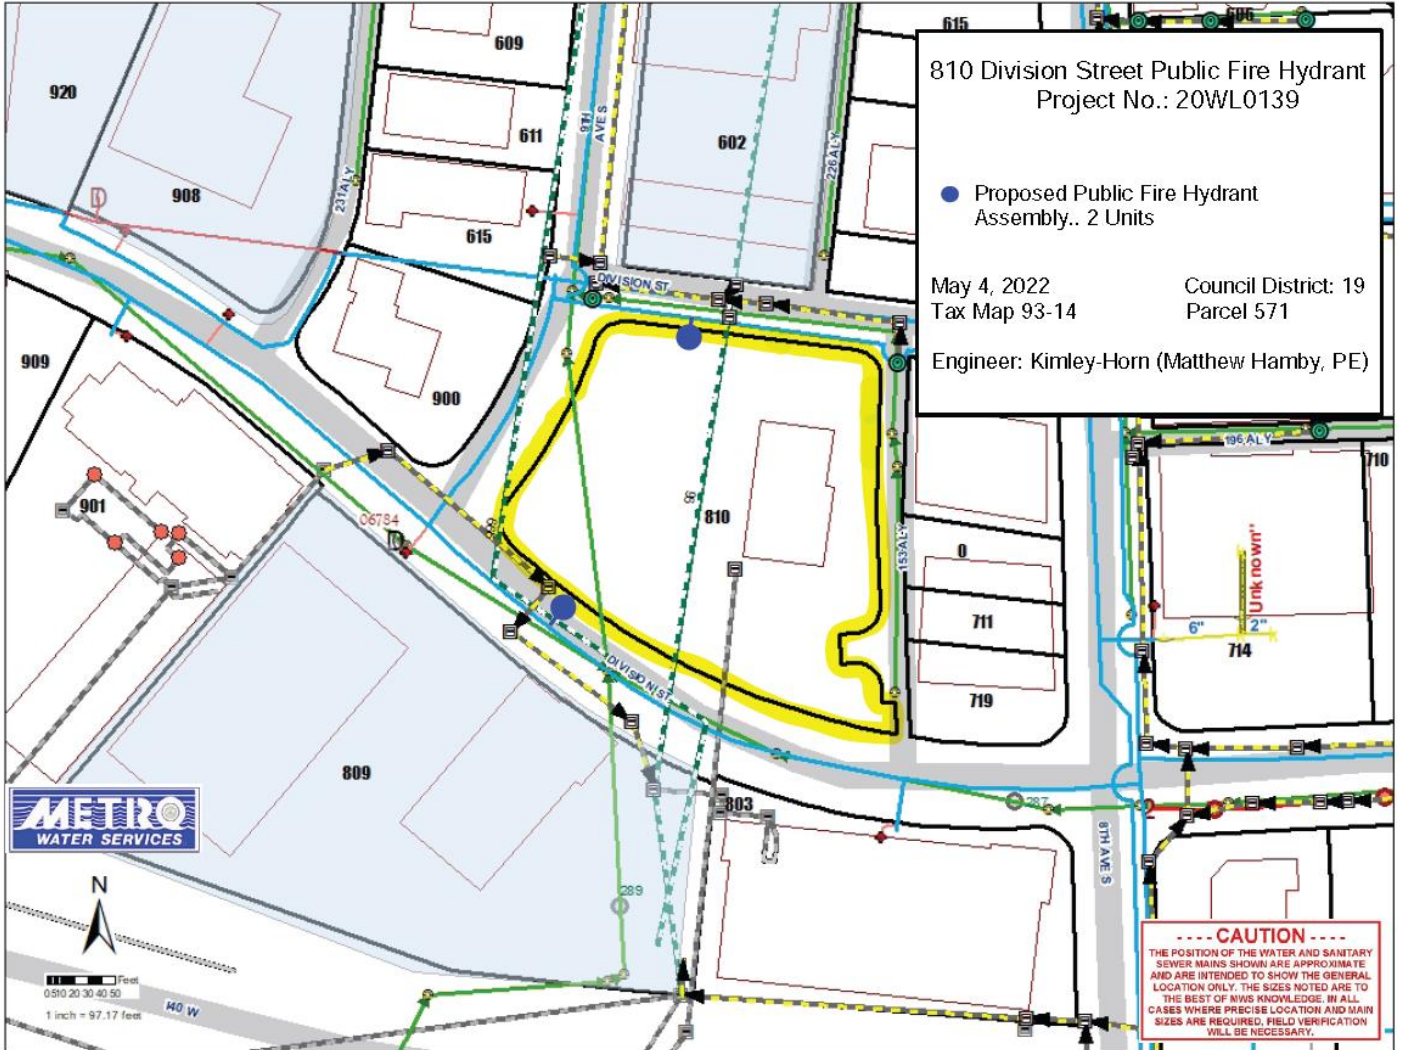


810 Division Street Public Fire Hydrant Project No.: 20WL0139

● Proposed Public Fire Hydrant
Assembly.. 1 Unit

May 4, 2022
Tax Map 93-14


Council District: 19
Parcel 571

Engineer: Kimley-Horn (Matthew Hamby, PE)

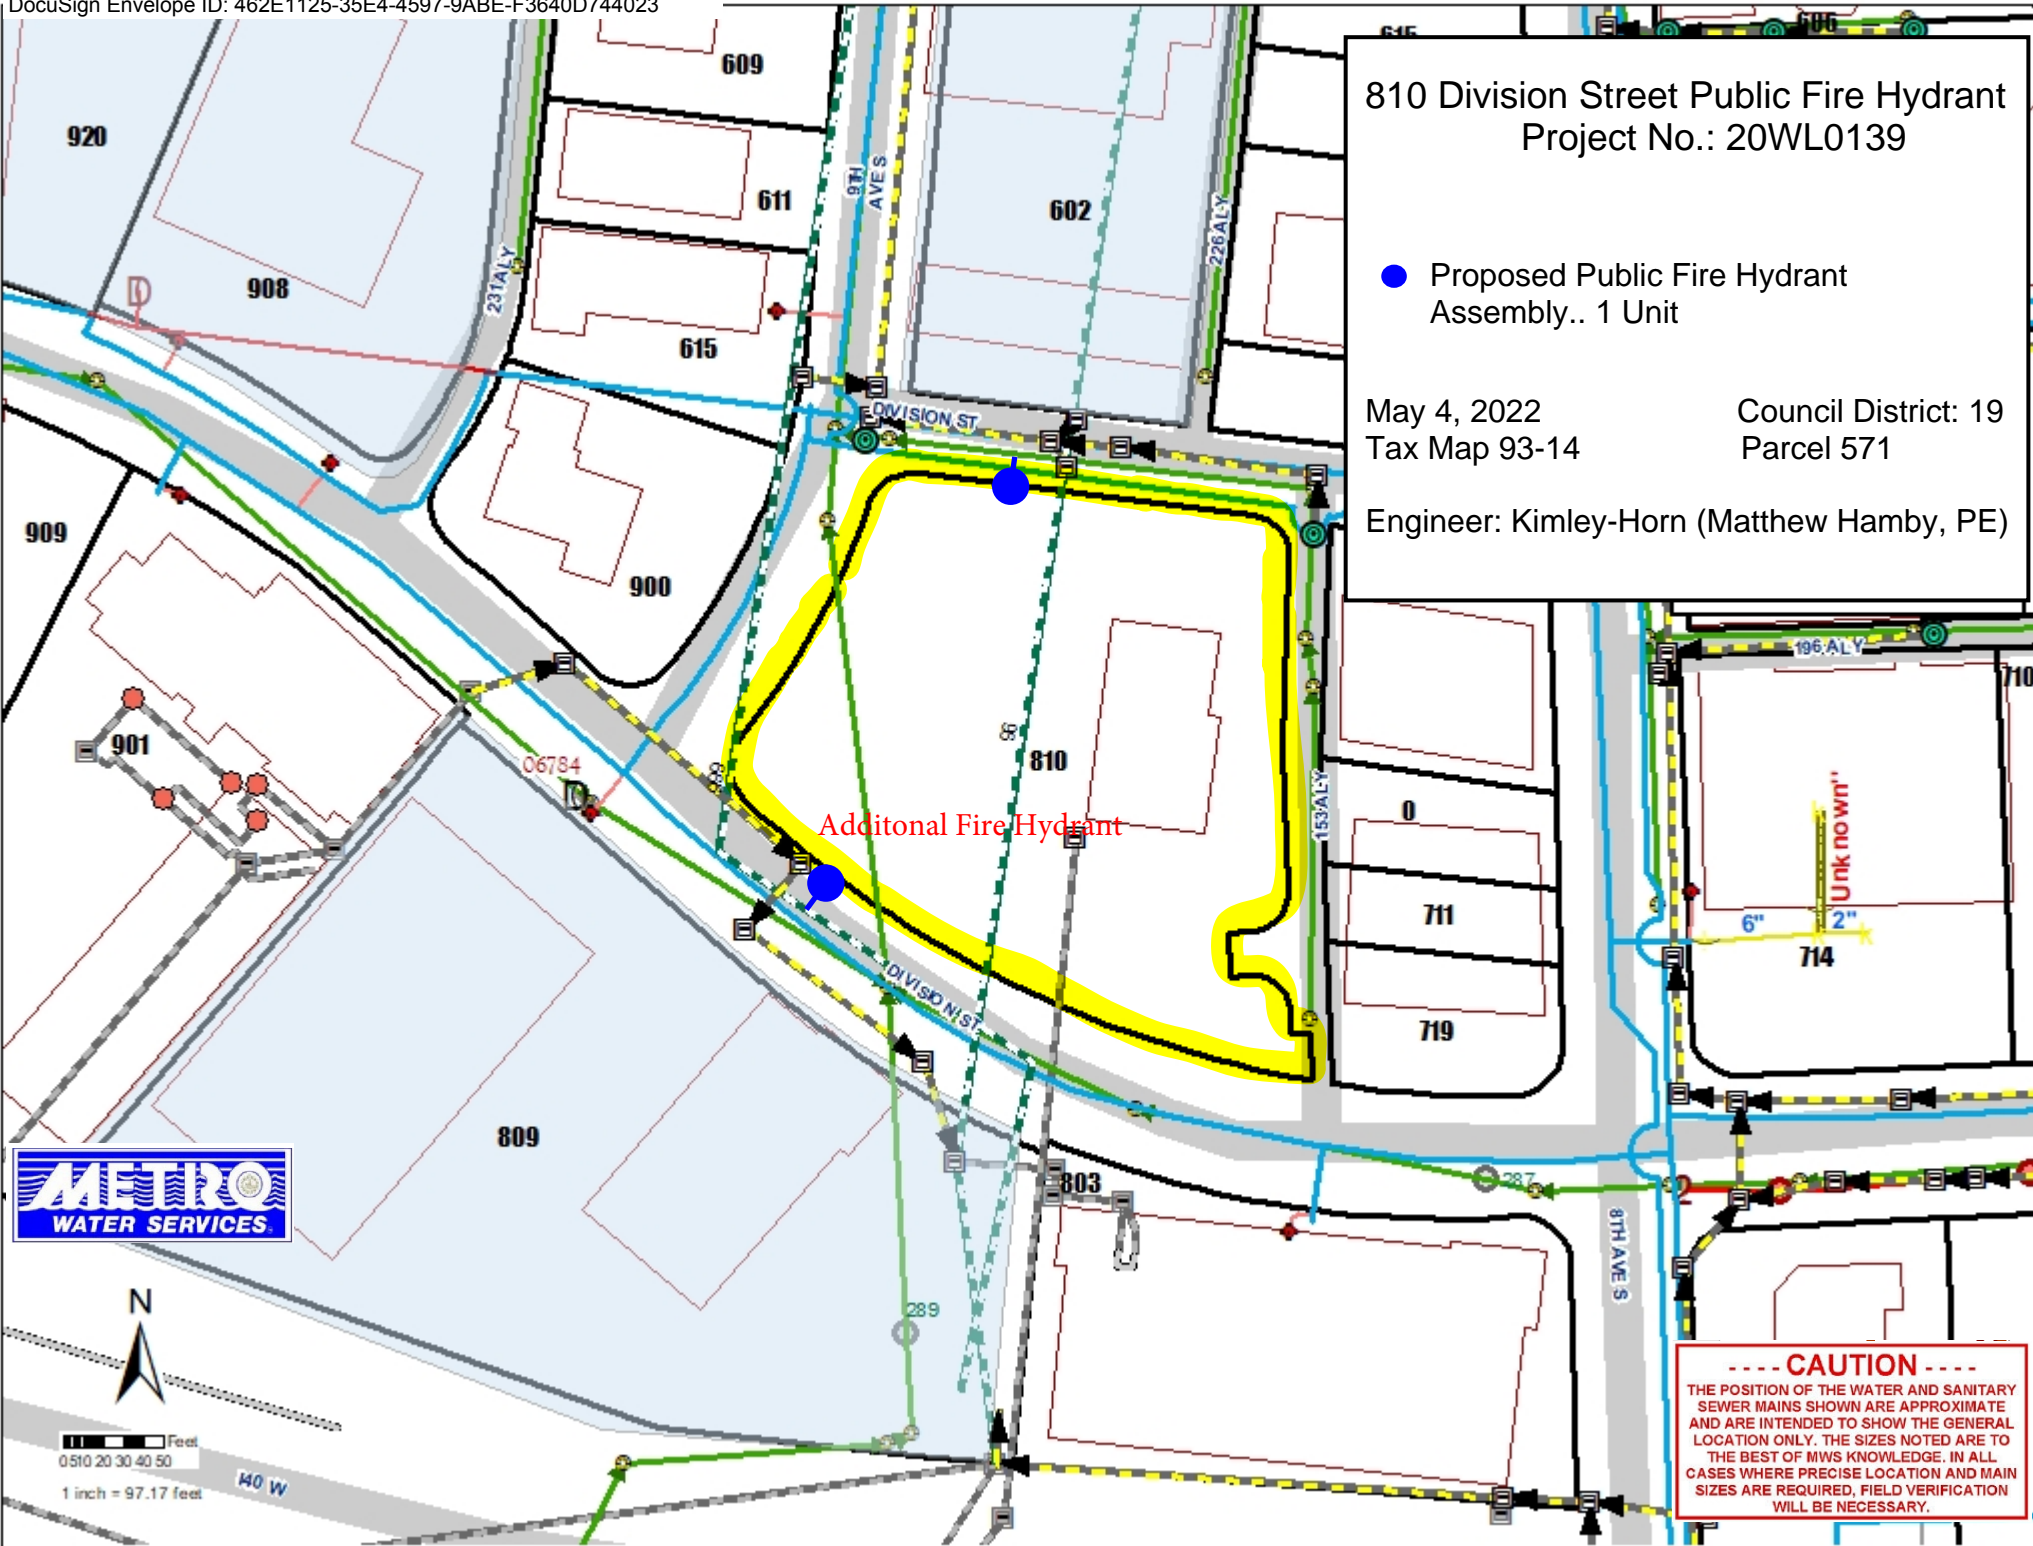

0 10 20 30 40 50 Feet
1 inch = 97.17 feet

----- CAUTION -----
 THE POSITION OF THE WATER AND SANITARY SEWER MAINS SHOWN ARE APPROXIMATE AND ARE INTENDED TO SHOW THE GENERAL LOCATION ONLY. THE SIZES NOTED ARE TO THE BEST OF MWS KNOWLEDGE. IN ALL CASES WHERE PRECISE LOCATION AND MAIN SIZES ARE REQUIRED, FIELD VERIFICATION WILL BE NECESSARY.

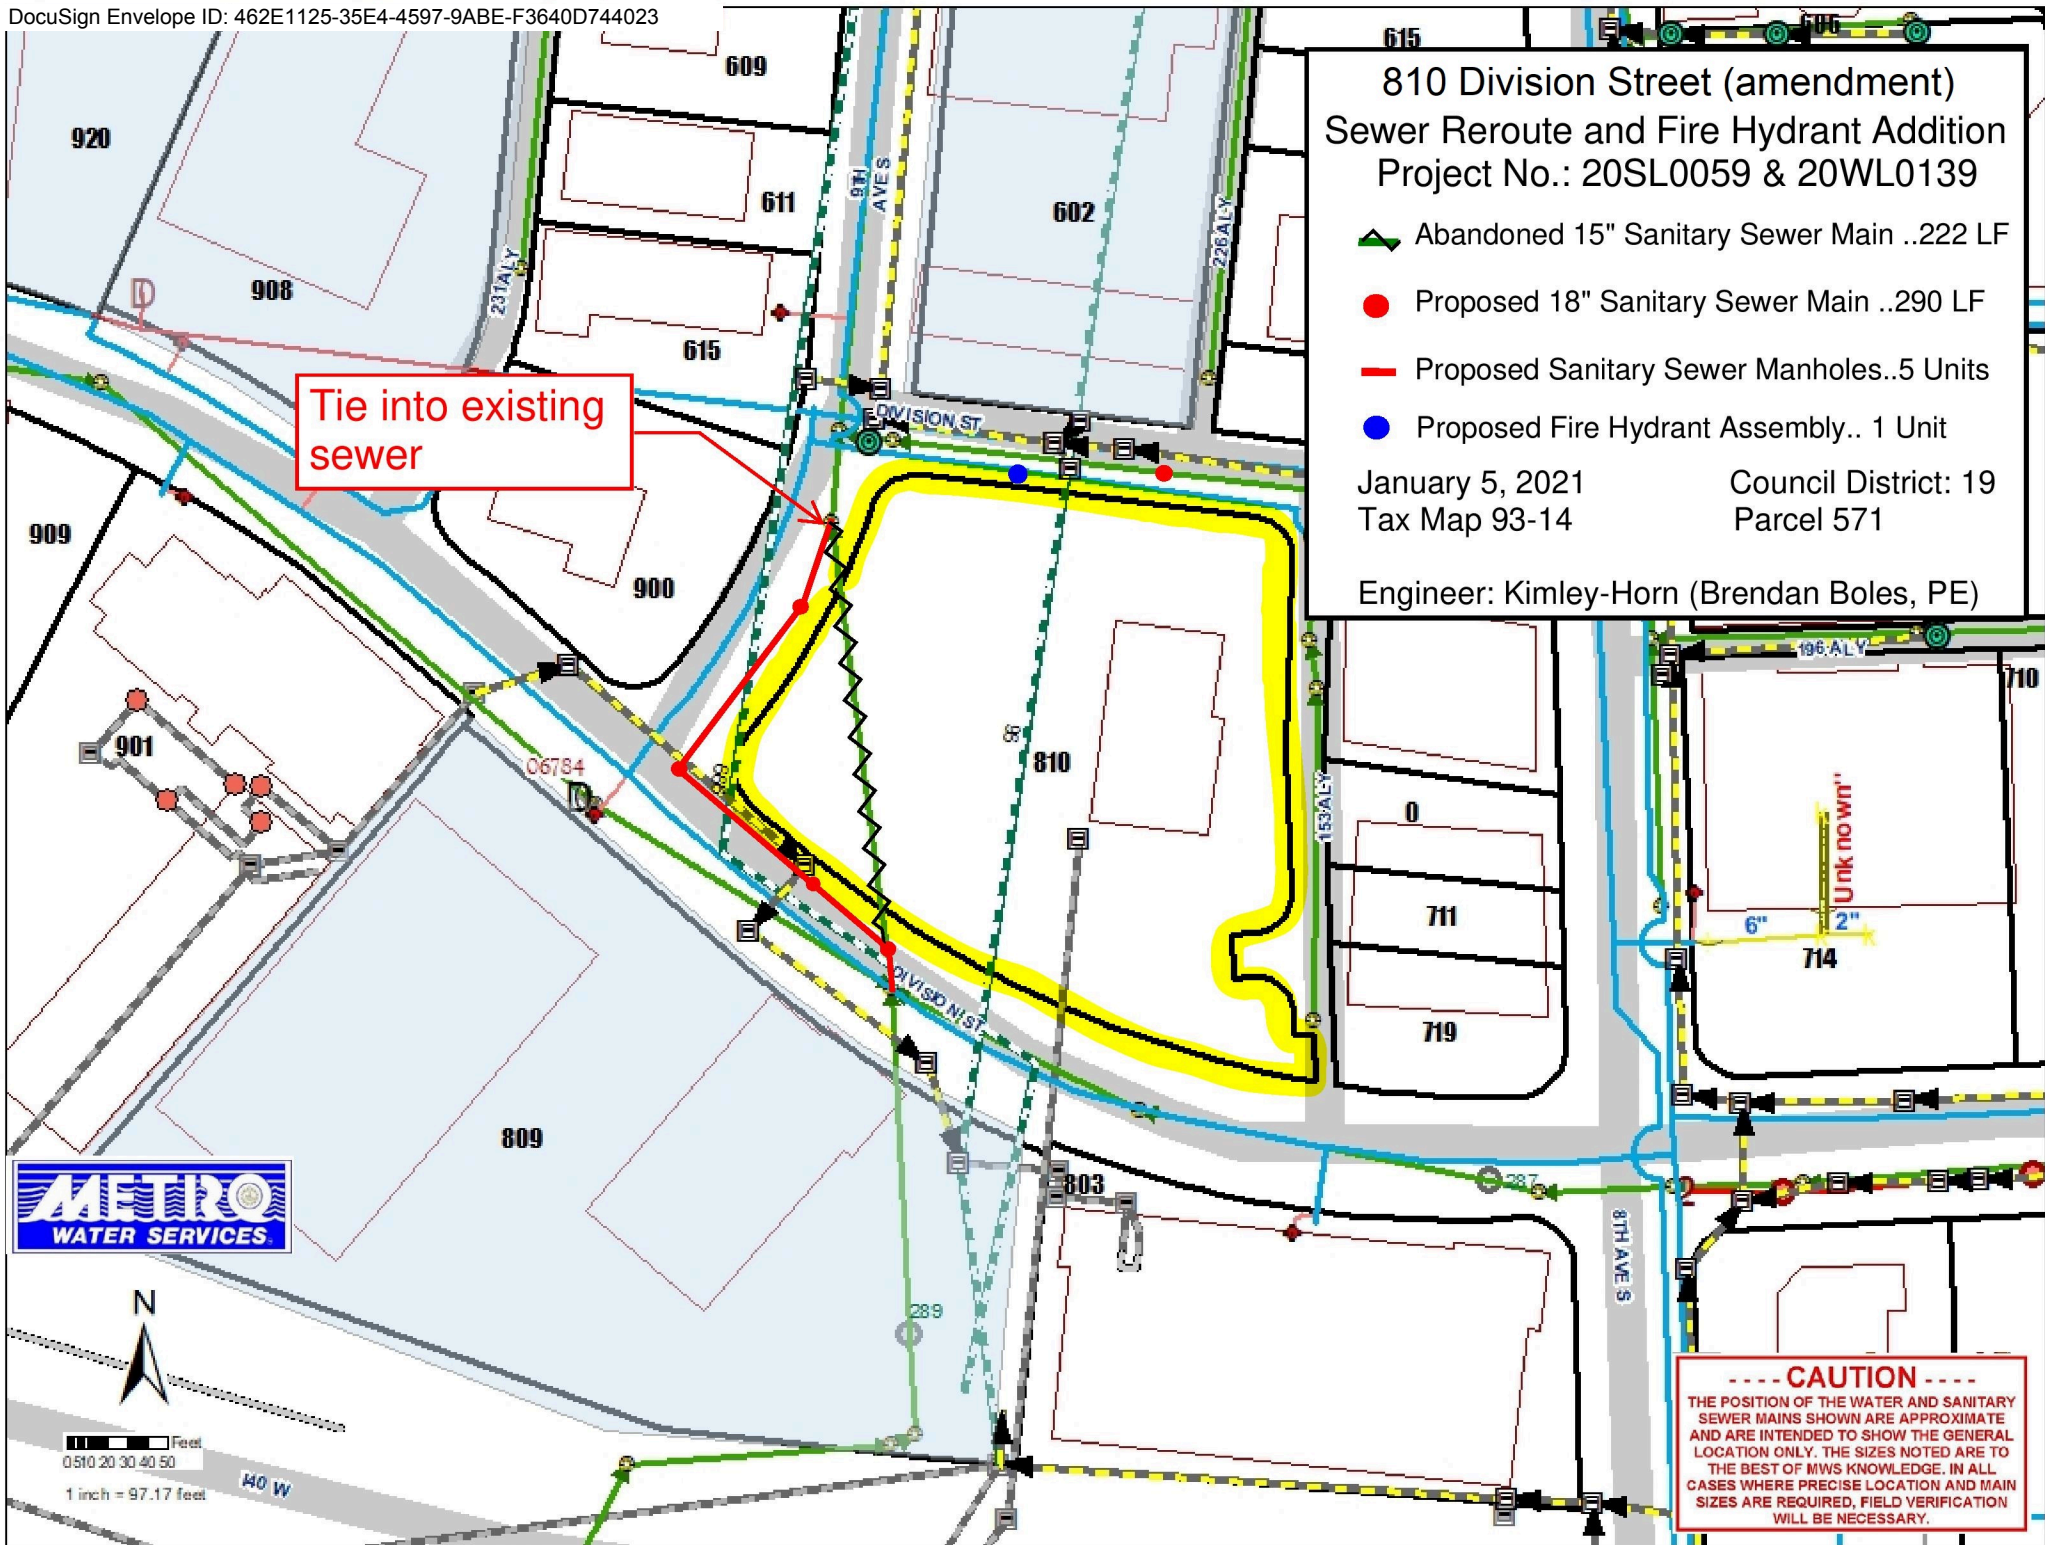

810 Division Street (amendment)
Sewer Reroute and Fire Hydrant Addition
 Project No.: 20SL0059 & 20WL0139

- Abandoned 15" Sanitary Sewer Main ..222 LF
- Proposed 18" Sanitary Sewer Main ..290 LF
- Proposed Sanitary Sewer Manholes..5 Units
- Proposed Fire Hydrant Assembly.. 1 Unit

January 5, 2021 Council District: 19
 Tax Map 93-14 Parcel 571

Engineer: Kimley-Horn (Brendan Boles, PE)

Tie into existing sewer

----- CAUTION -----
 THE POSITION OF THE WATER AND SANITARY SEWER MAINS SHOWN ARE APPROXIMATE AND ARE INTENDED TO SHOW THE GENERAL LOCATION ONLY. THE SIZES NOTED ARE TO THE BEST OF MWS KNOWLEDGE. IN ALL CASES WHERE PRECISE LOCATION AND MAIN SIZES ARE REQUIRED, FIELD VERIFICATION WILL BE NECESSARY.



0 10 20 30 40 50 Feet

1 inch = 97.17 feet

40 W