


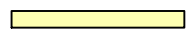

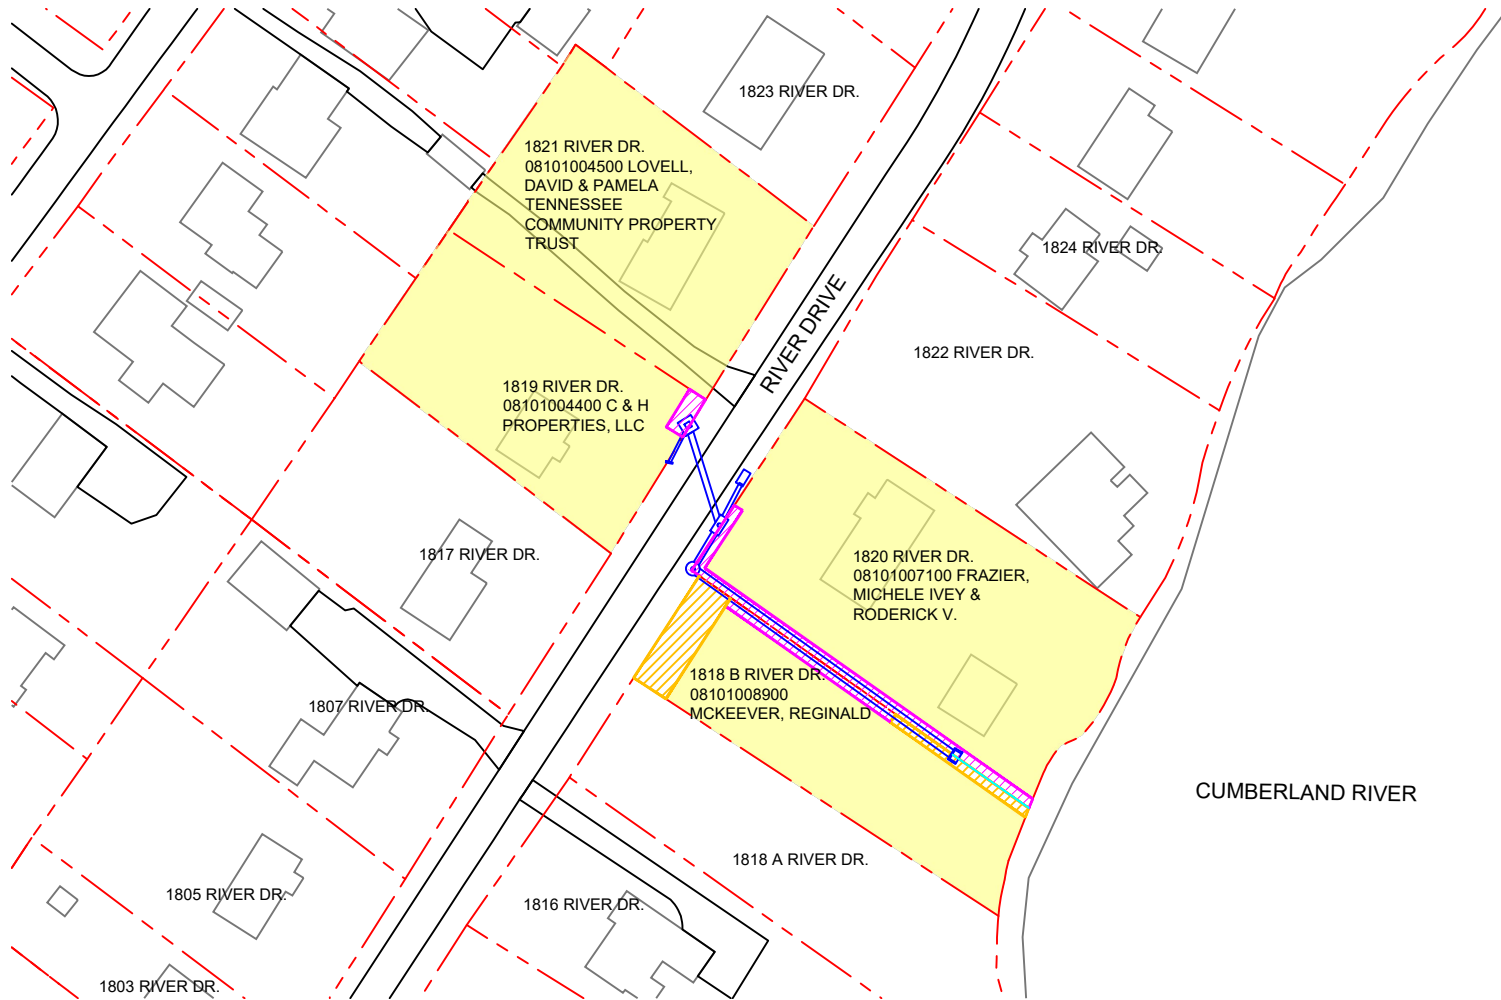



LEGEND

-  PROPERTY LINE
-  PROPOSED PERMANENT EASEMENT
-  EXISTING EASEMENT
-  PROPERTY WITH PROPOSED EASEMENT
-  PROPOSED STORM PIPE

GRAPHIC SCALE



Civil Engineers



6606 CHARLOTTE PIKE, STE 210
NASHVILLE, TENNESSEE 37209
815.356.9911 PHONE
815.352.8737 F A X

CLIENT:

**METRO WATER SERVICES,
DIVISION OF
STORMWATER**

PROPOSED EASEMENT EXHIBIT

RIVER DR.
METRO PROJECT NO: 21-SWC-171

SCALE:	1"=100'
DATE:	11/13/20
DWN BY:	TJK
CHK BY:	RLW