


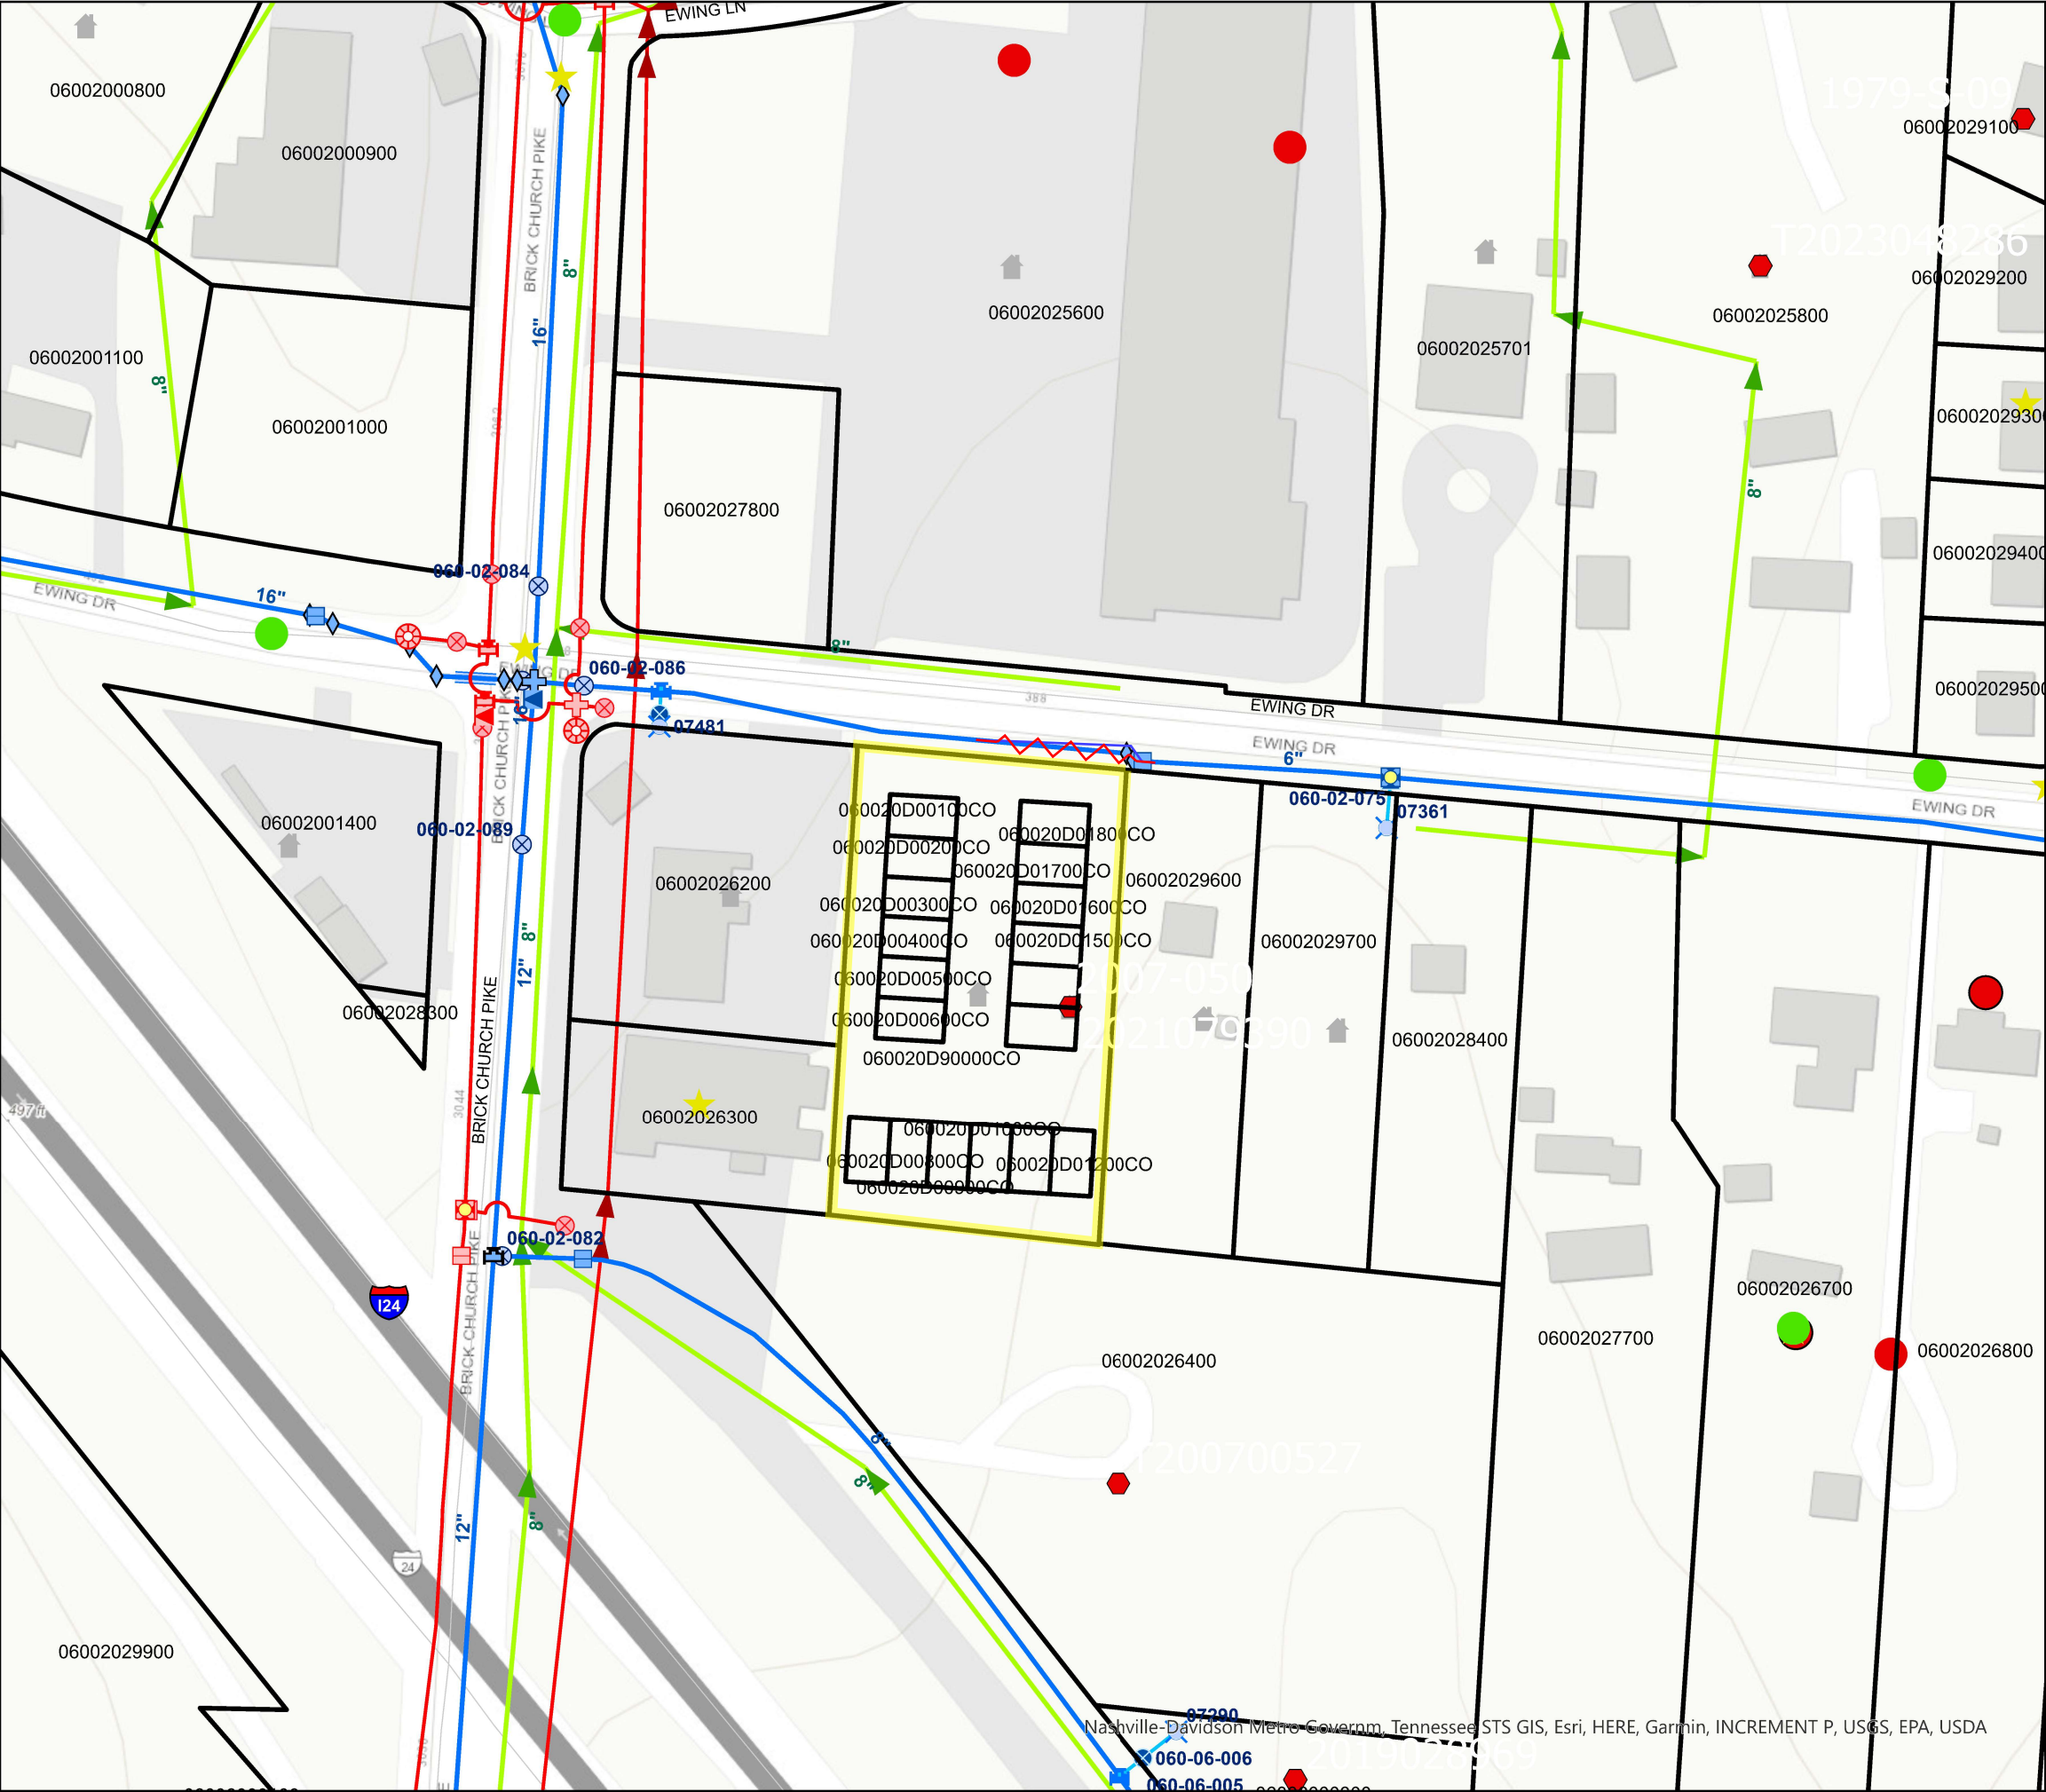


Ewing Villas

MWS Project No. 25WL0083

LEGEND

-  Abandoned 6" Water Main (DIP)..... 108 LF
-  Proposed 6" Water Main (DIP)..... 109 LF

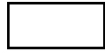 AND ASSOCIATED EASEMENTS

DATE: 11/06/2025

ENGINEERING FIRM: Williams Engineering, LLC
ENGINEER: Michael Williams, PE

COUNCIL DISTRICT: 3
PARCEL NUMBERS:

060020D90000CO, 060020D00100CO, 060020D00200CO, 060020D00300CO, 060020D00400CO, 060020D00500CO, 060020D00600CO, 060020D00700CO, 060020D00800CO, 060020D00900CO, 060020D01000CO, 060020D01100CO, 060020D01200CO, 060020D01300CO, 060020D01400CO, 060020D01500CO, 060020D01600CO, 060020D01700CO, & 060020D01800CO

CAUTION

THE POSITION OF THE WATER AND SANITARY SEWER MAINS SHOWN ARE APPROXIMATE AND ARE INTENDED TO SHOW THE GENERAL LOCATION ONLY. THE SIZES NOTED ARE TO THE BEST OF MWS KNOWLEDGE. IN ALL CASES WHERE PRECISE LOCATION AND MAIN SIZES ARE REQUIRED, FIELD VERIFICATION WILL BE NECESSARY.

0 50 100 150 200 Feet

