


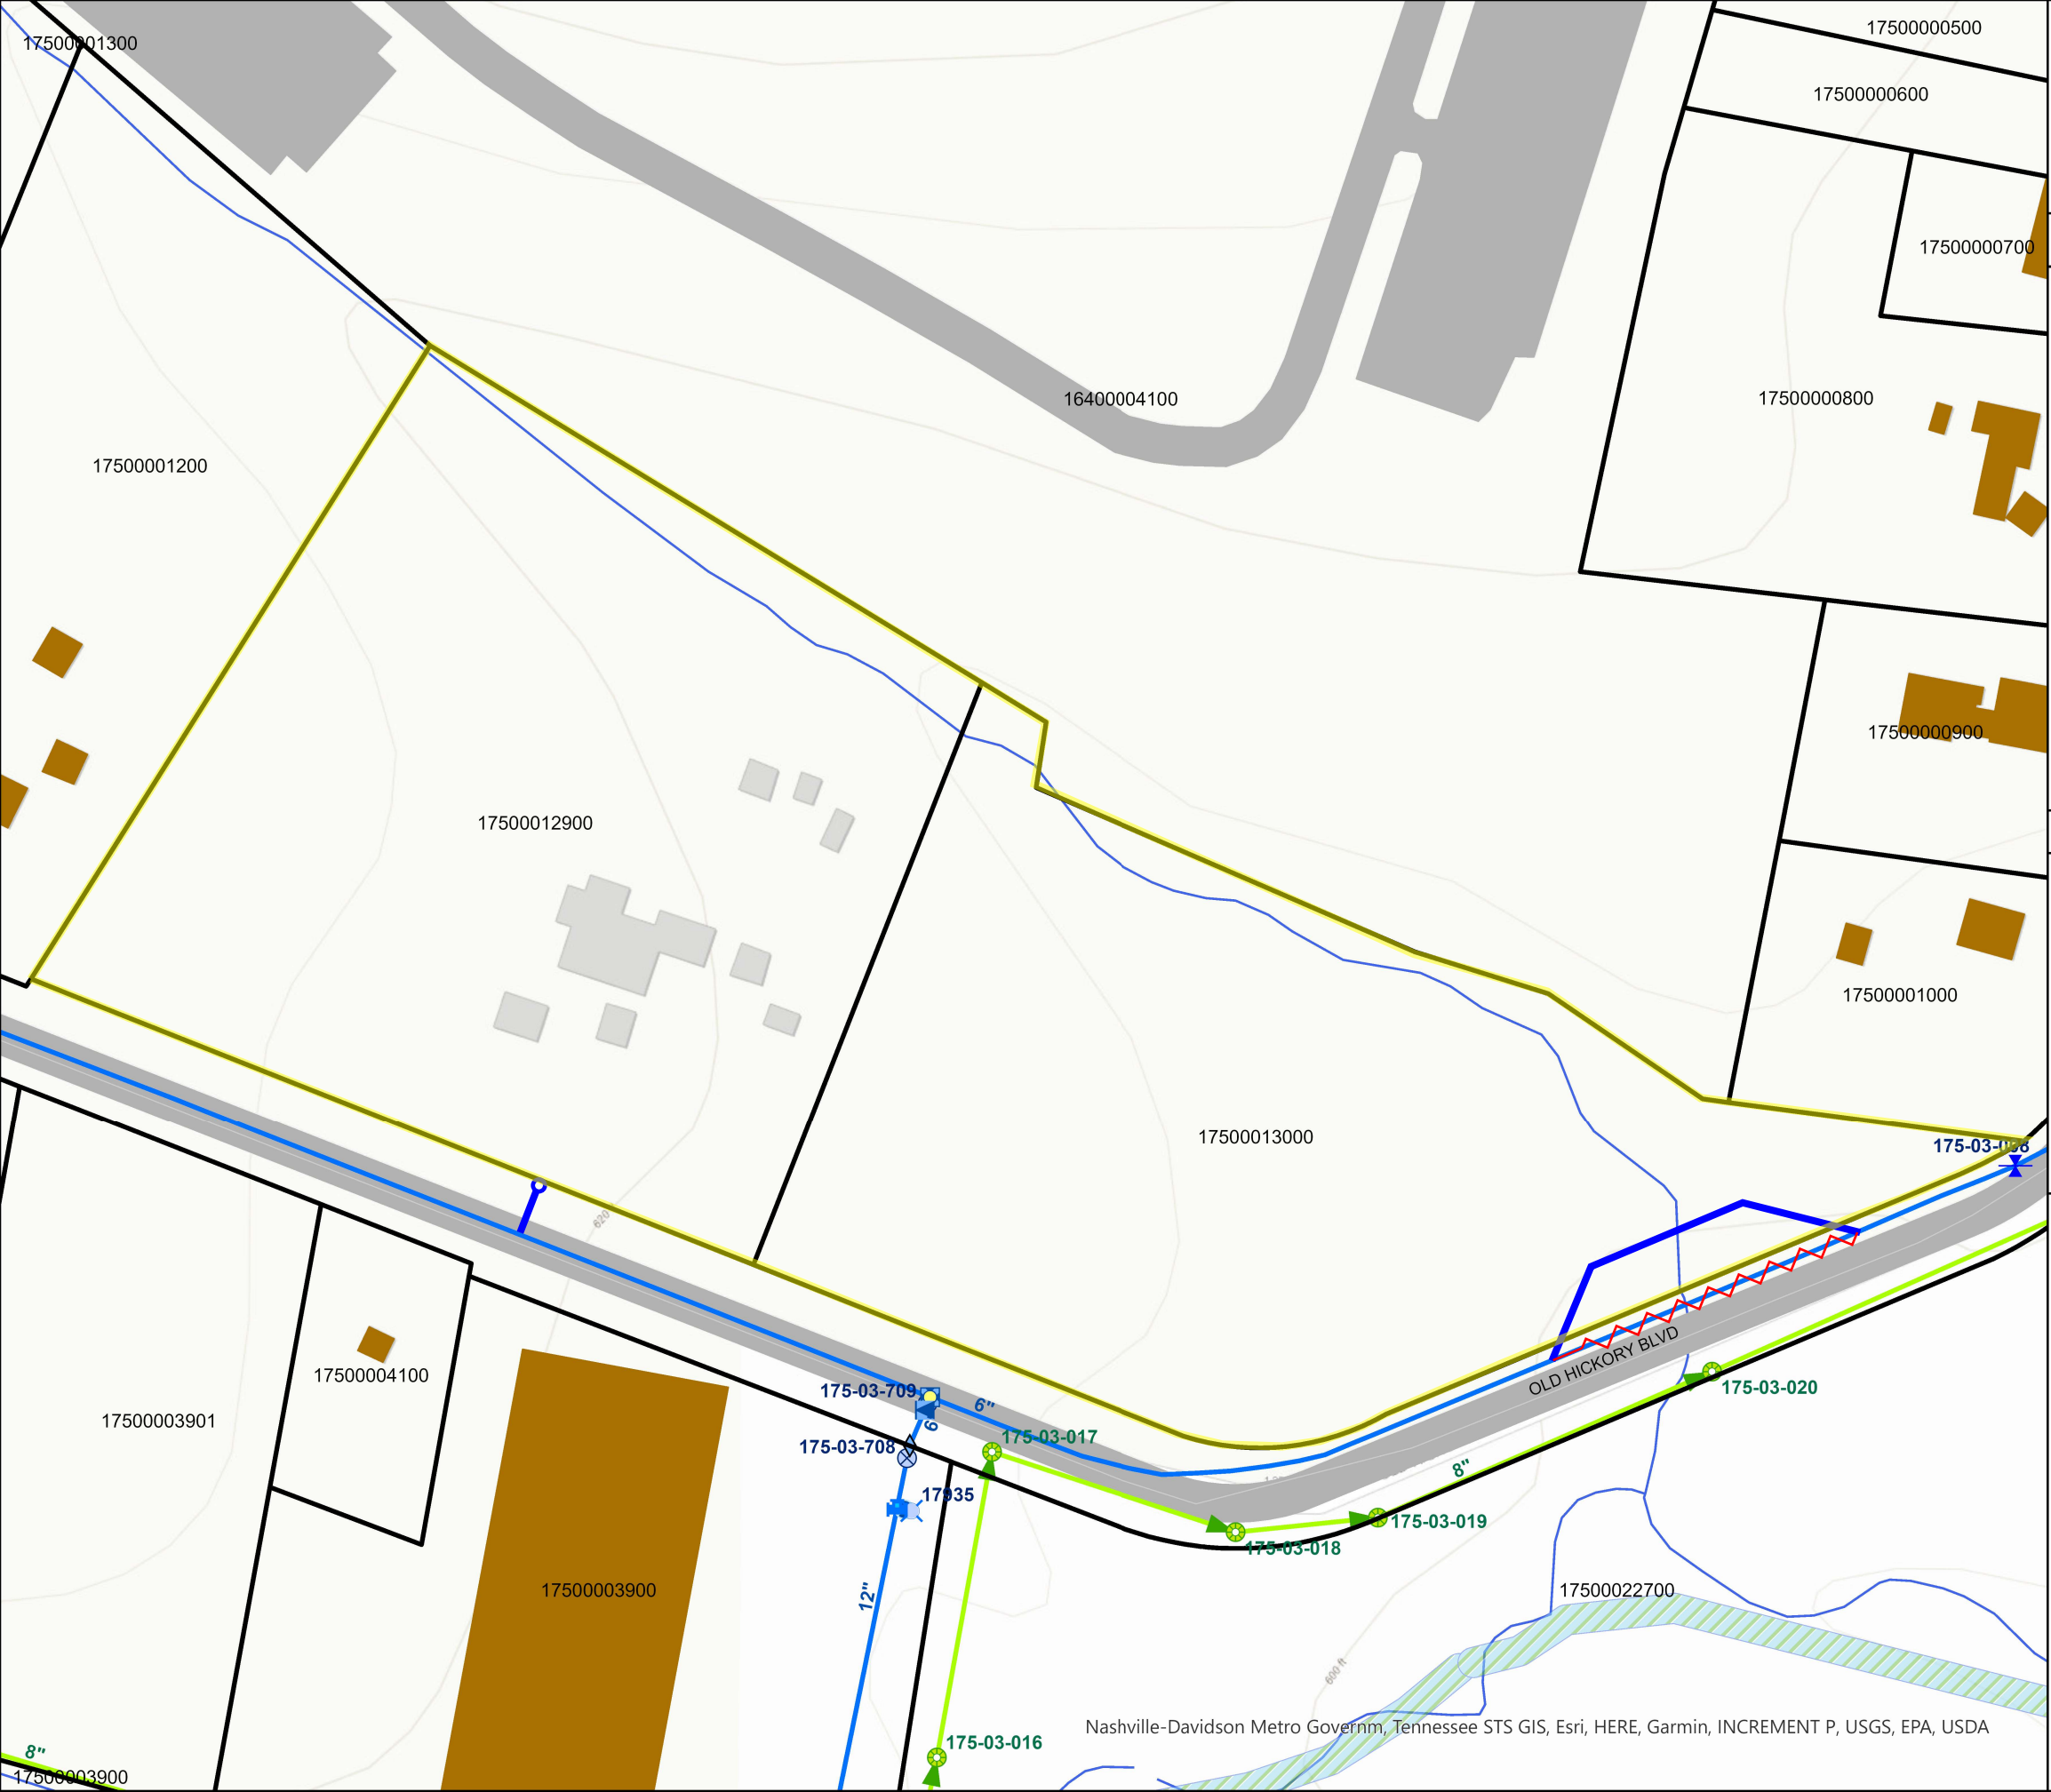

12610 Business Park

24WL0076

LEGEND

267 LF of 6-Inch DIP Water Main

Abandonment of 216 LF of 6-inch Water Main

Fire Hydrant Assembly

AND ASSOCIATED EASEMENTS

DATE: 8/20/2025

ENGINEERING FIRM: Dale and Associates
ENGINEER: Michael Garrigan, PE

COUNCIL DISTRICT: 32
PARCEL NUMBERS: 17500012900 & 17500013000

----- CAUTION -----

THE POSITION OF THE WATER AND SANITARY SEWER MAINS SHOWN ARE APPROXIMATE AND ARE INTENDED TO SHOW THE GENERAL LOCATION ONLY. THE SIZES NOTED ARE TO THE BEST OF MWS KNOWLEDGE. IN ALL CASES WHERE PRECISE LOCATION AND MAIN SIZES ARE REQUIRED, FIELD VERIFICATION WILL BE NECESSARY.

050100150200 Feet

METRO
WATER SERVICES

N