


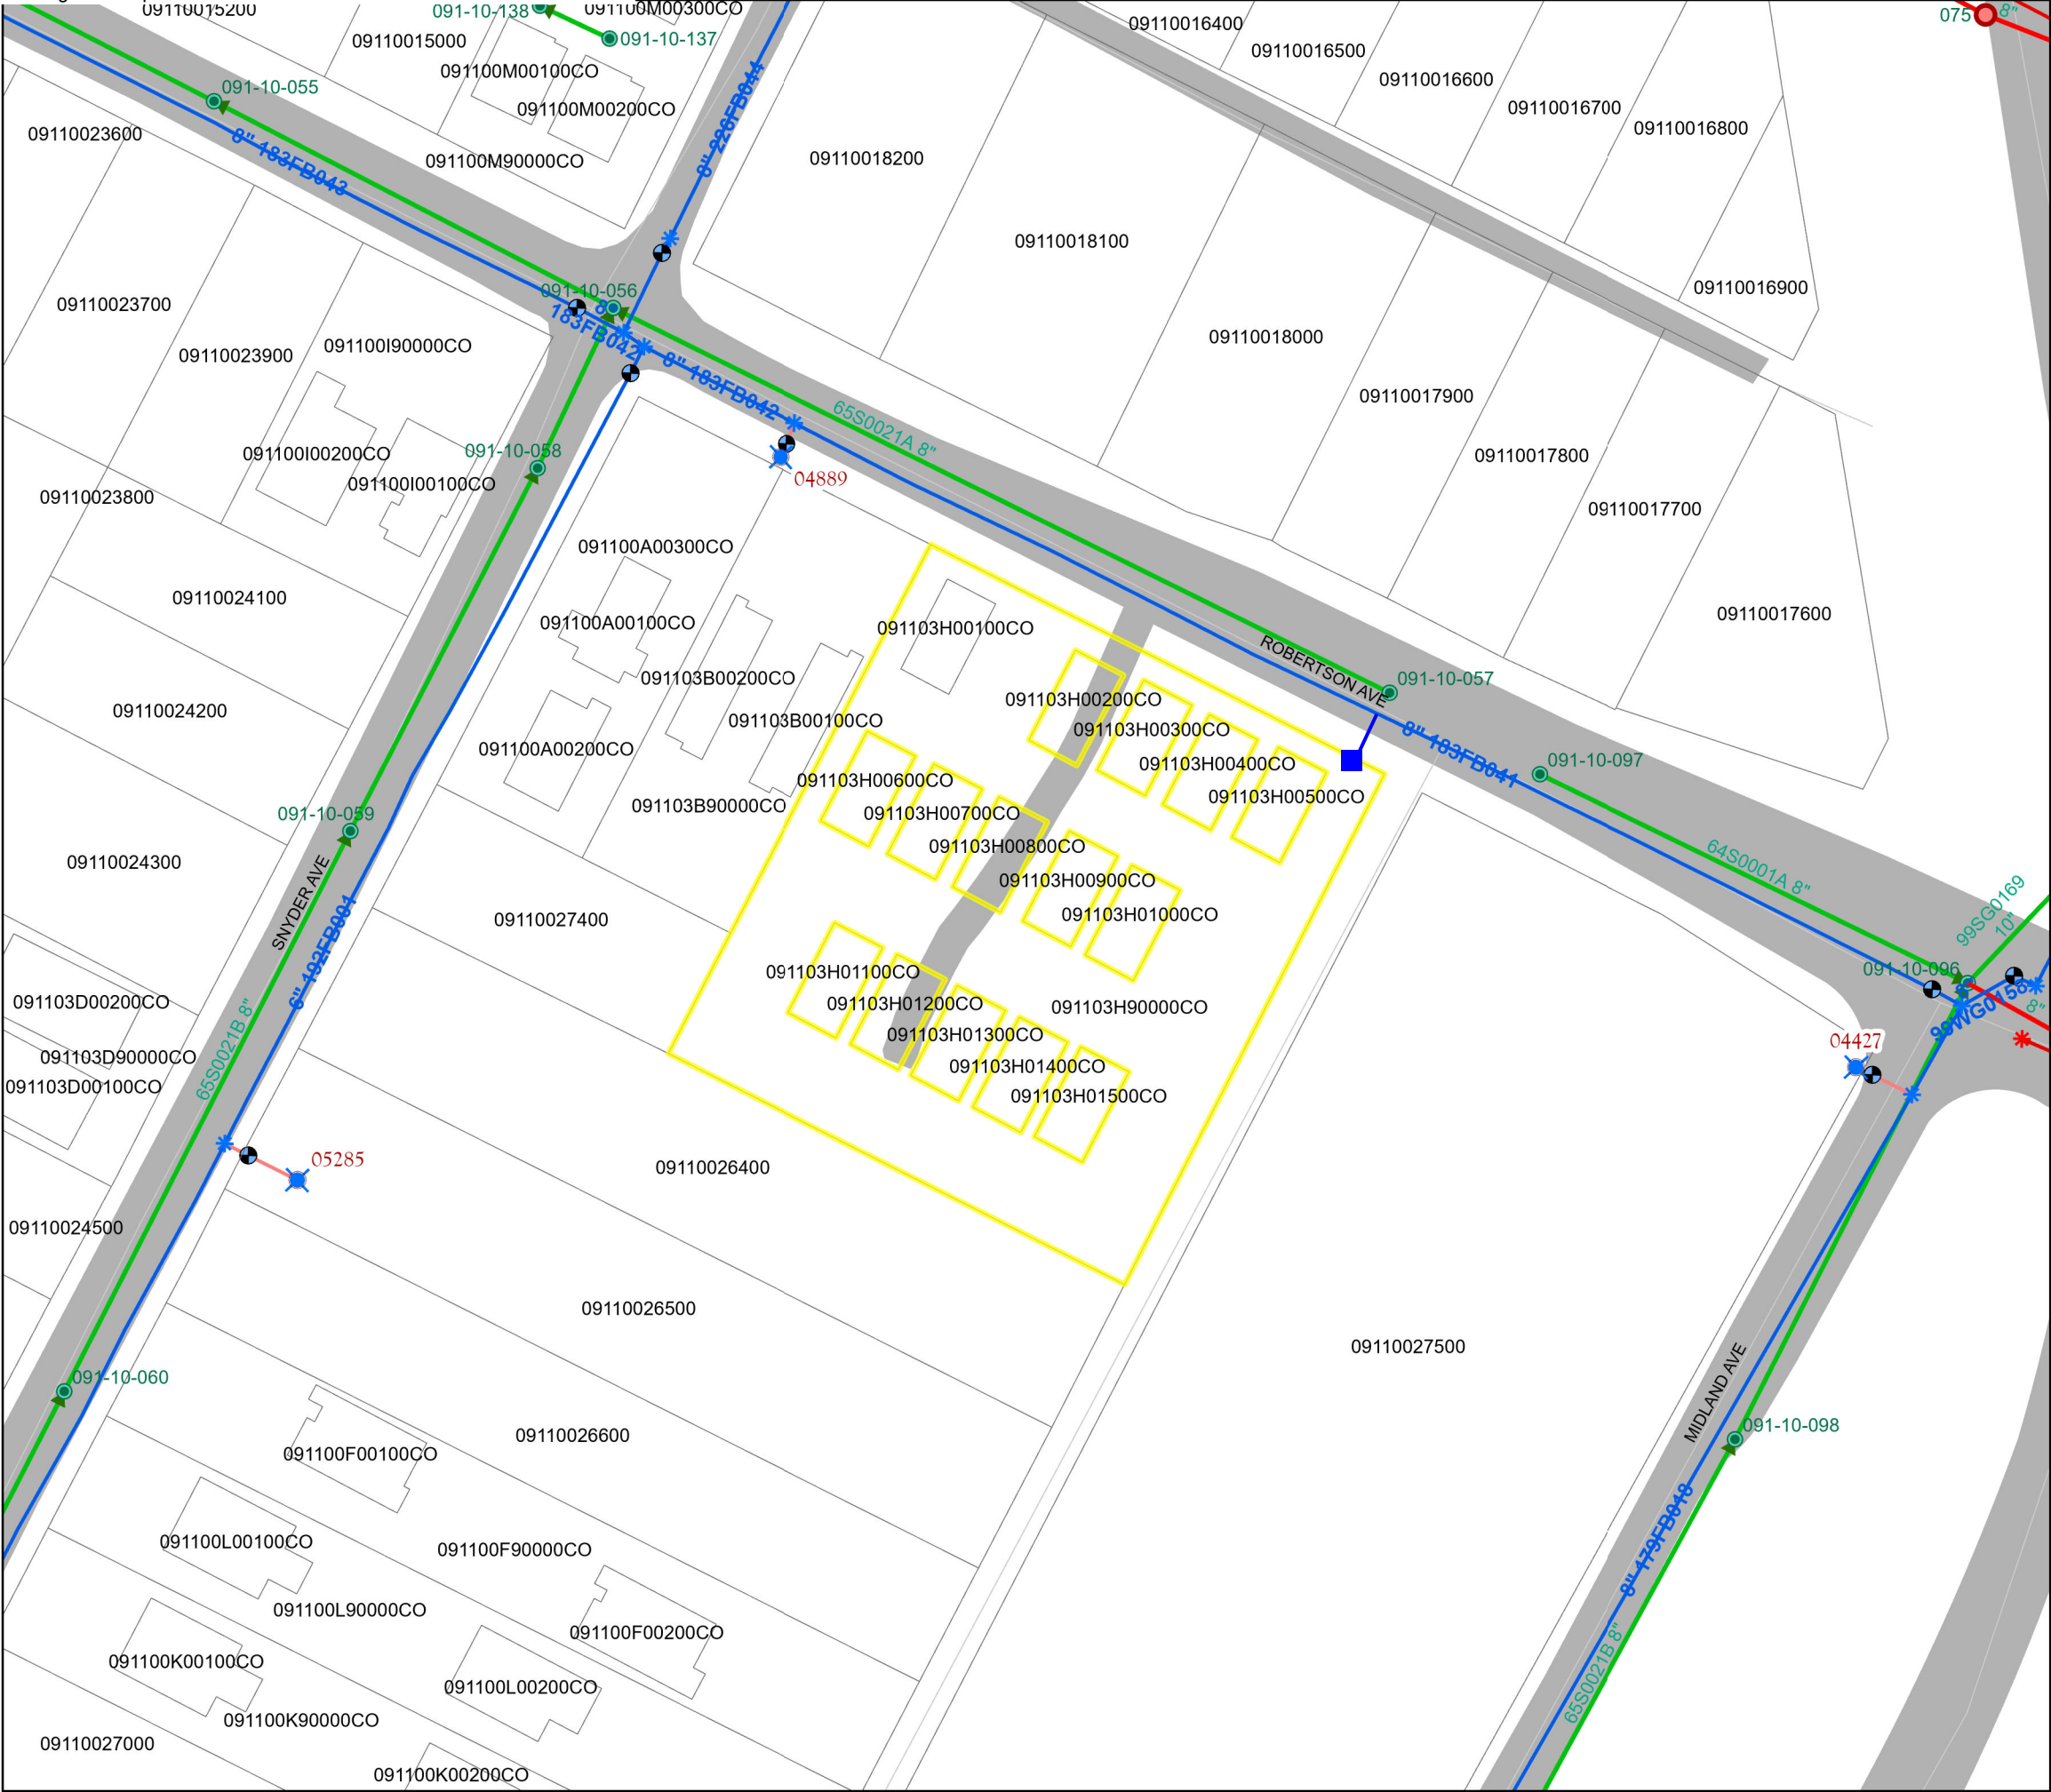

5705-5707 Robertson
24WL0077

LEGEND

- Proposed 6" DIP Water Line...20 LF
- Proposed Fire Hydrant...1 Unit

DATE: January 13, 2024

ENGINEERING FIRM: Dale & Associates
ENGINEER: Michael Garrigan, PE

COUNCIL DISTRICT: 20
PARCEL NUMBERS: 091103H90000CO

----- CAUTION -----

THE POSITION OF THE WATER AND SANITARY SEWER
MAINS SHOWN ARE APPROXIMATE AND ARE INTENDED TO
SHOW THE GENERAL LOCATION ONLY. THE SIZES NOTED
ARE TO THE BEST OF MWS KNOWLEDGE. IN ALL CASES
WHERE PRECISE LOCATION AND MAIN SIZES ARE
REQUIRED, FIELD VERIFICATION WILL BE NECESSARY.

0 100 200 Feet

