


Avid Hotel (Revision 1)
MWS Project Nos.: 21SL0147 & 21WL0067

- Proposed 8" Sanitary Sewer Main (DIP)...240 LF and Associated Easements
- Proposed 12" Sanitary Sewer Main (PVC)...592 LF and Associated Easements
- Proposed 15" Sanitary Sewer Main (PVC)...1,871 LF and Associated Easements
- Proposed Sanitary Sewer Manholes...3 Units and Associated Easements
- Proposed 8" Water Main (DIP)...390 LF and Associated Easements
- Proposed Fire Hydrant Assemblies...1 Unit and Associated Easements

April 21, 2025
Council District 12

Parcel ID...09700014700

Engineer...CES
David Scott Nicholson, PE

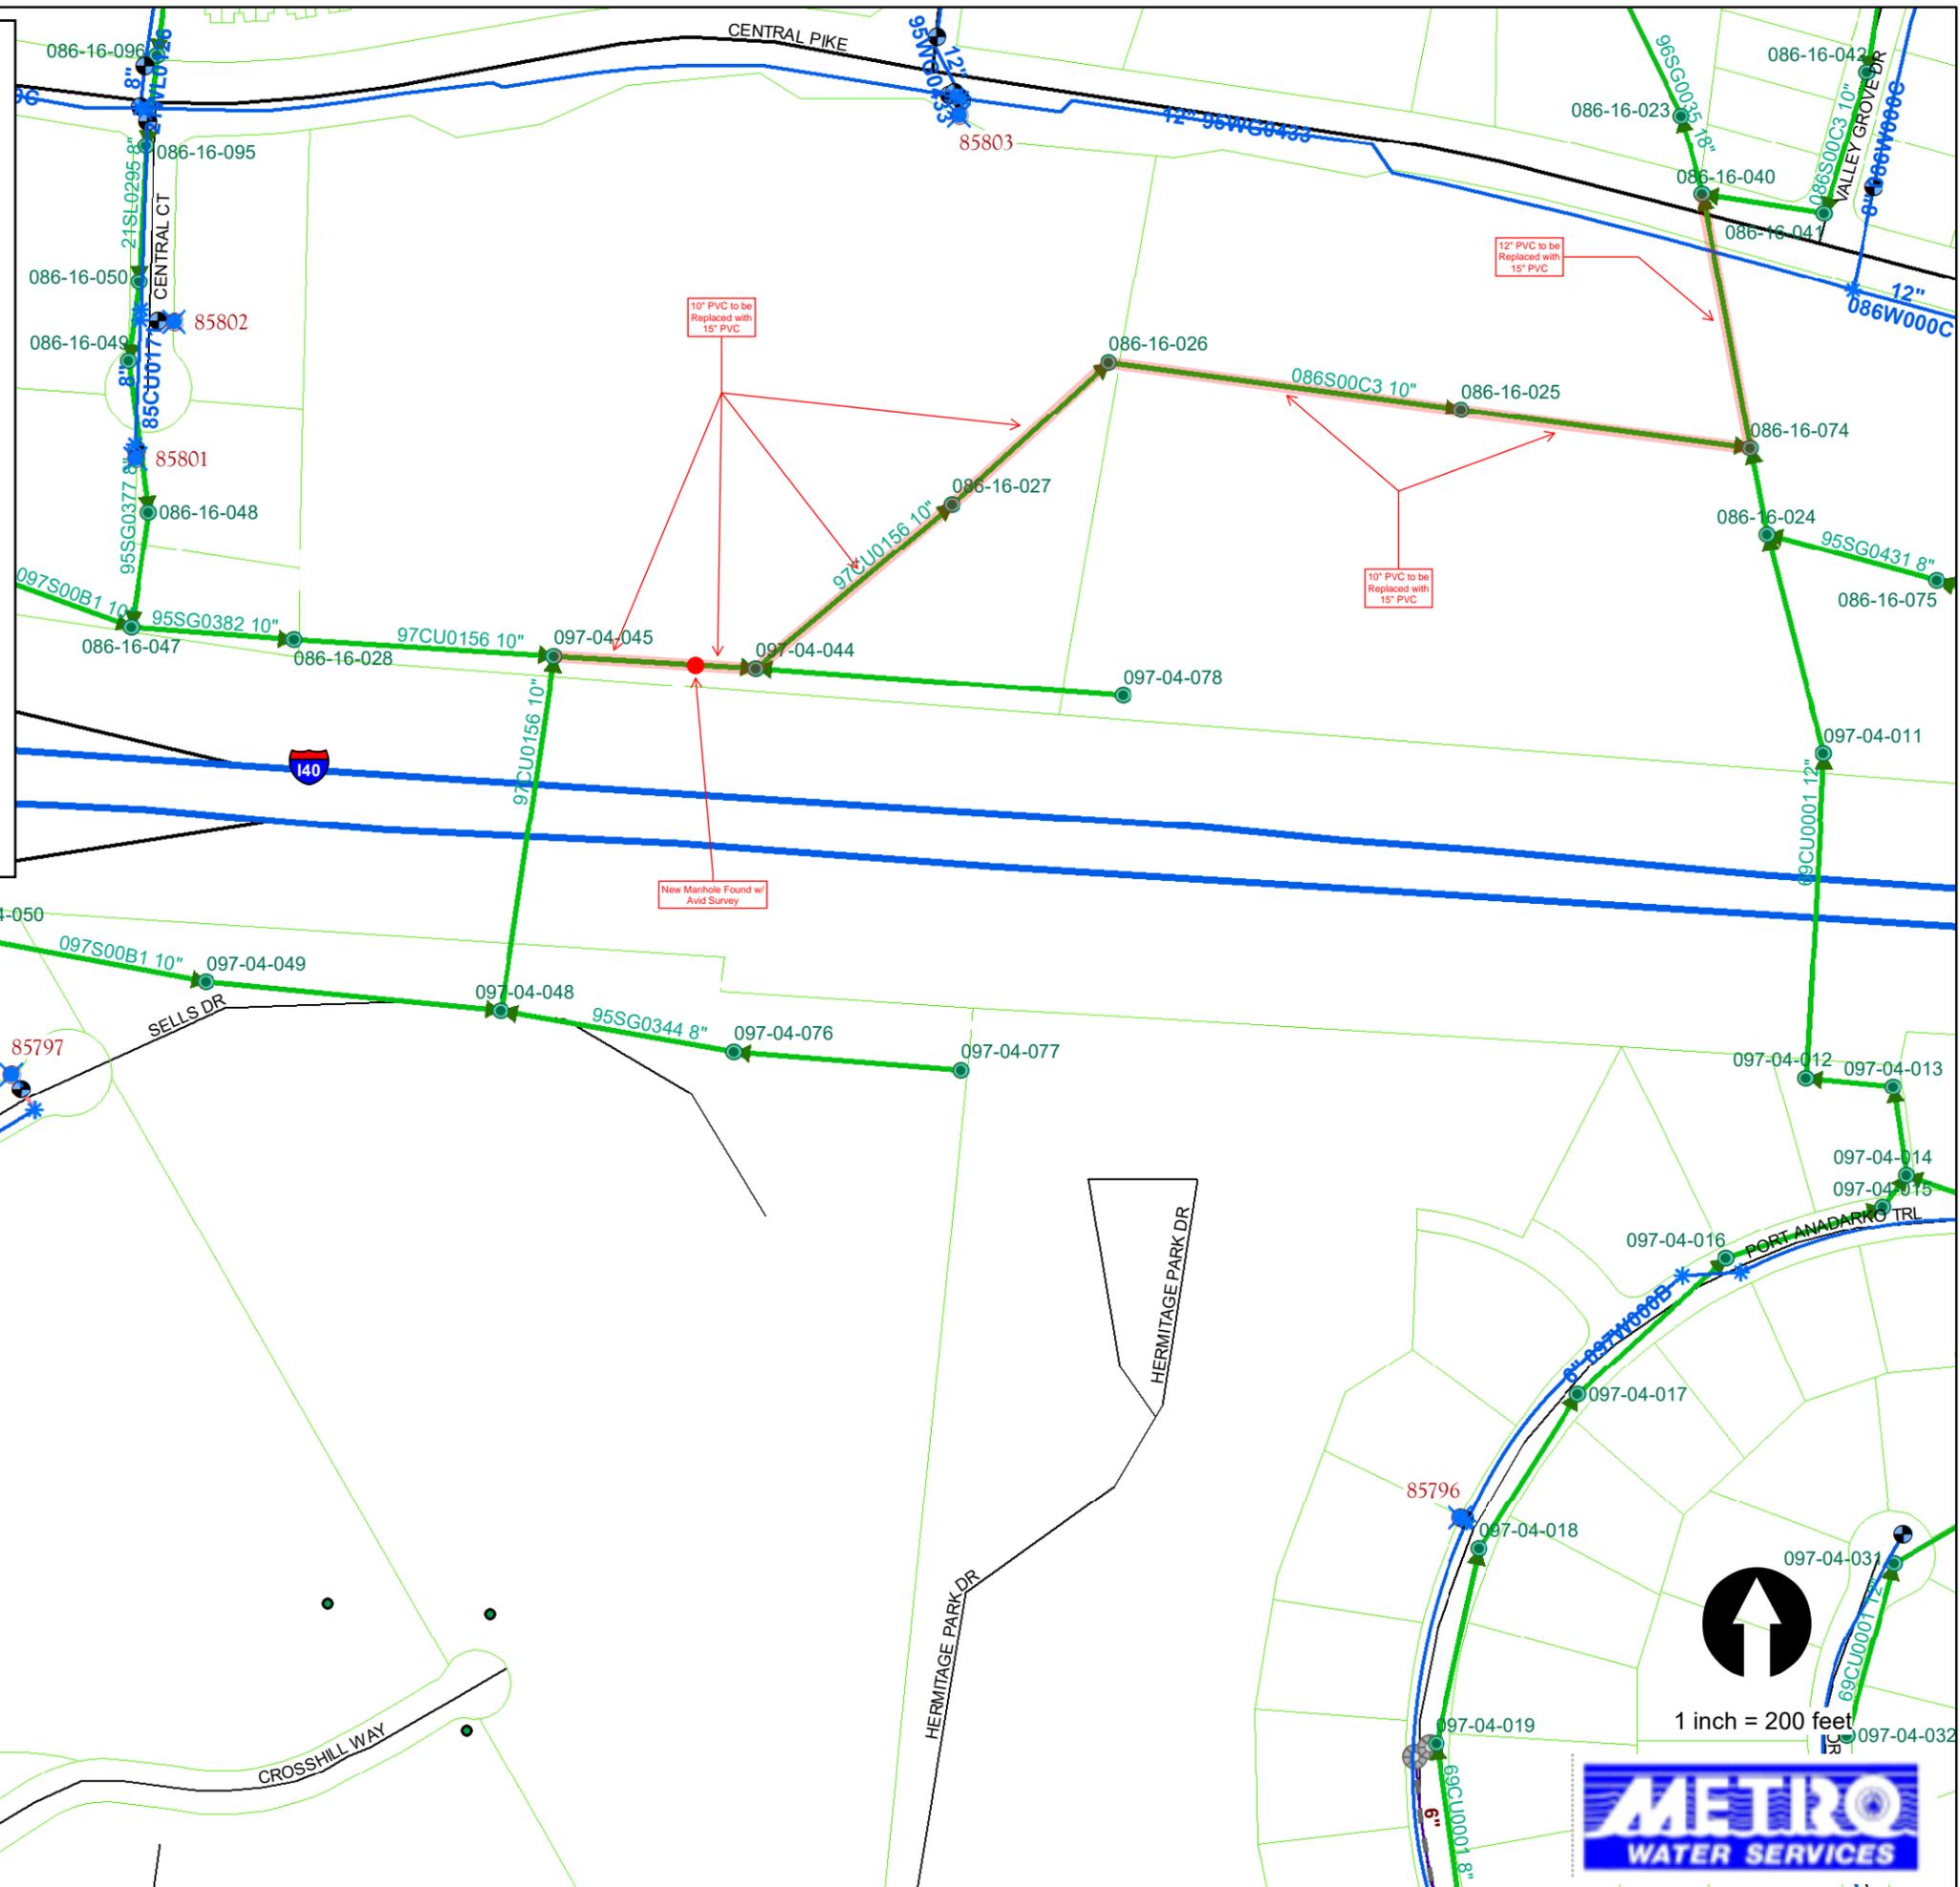

----- CAUTION -----
THE POSITION OF THE WATER AND SANITARY SEWER MAINS SHOWN ARE APPROXIMATE AND ARE INTENDED TO SHOW THE GENERAL LOCATION ONLY. THE SIZES NOTED ARE TO THE BEST OF MWS KNOWLEDGE. IN ALL CASES WHERE PRECISE LOCATION AND MAIN SIZES ARE REQUIRED, FIELD VERIFICATION WILL BE NECESSARY.

↑

1 inch = 200 feet