


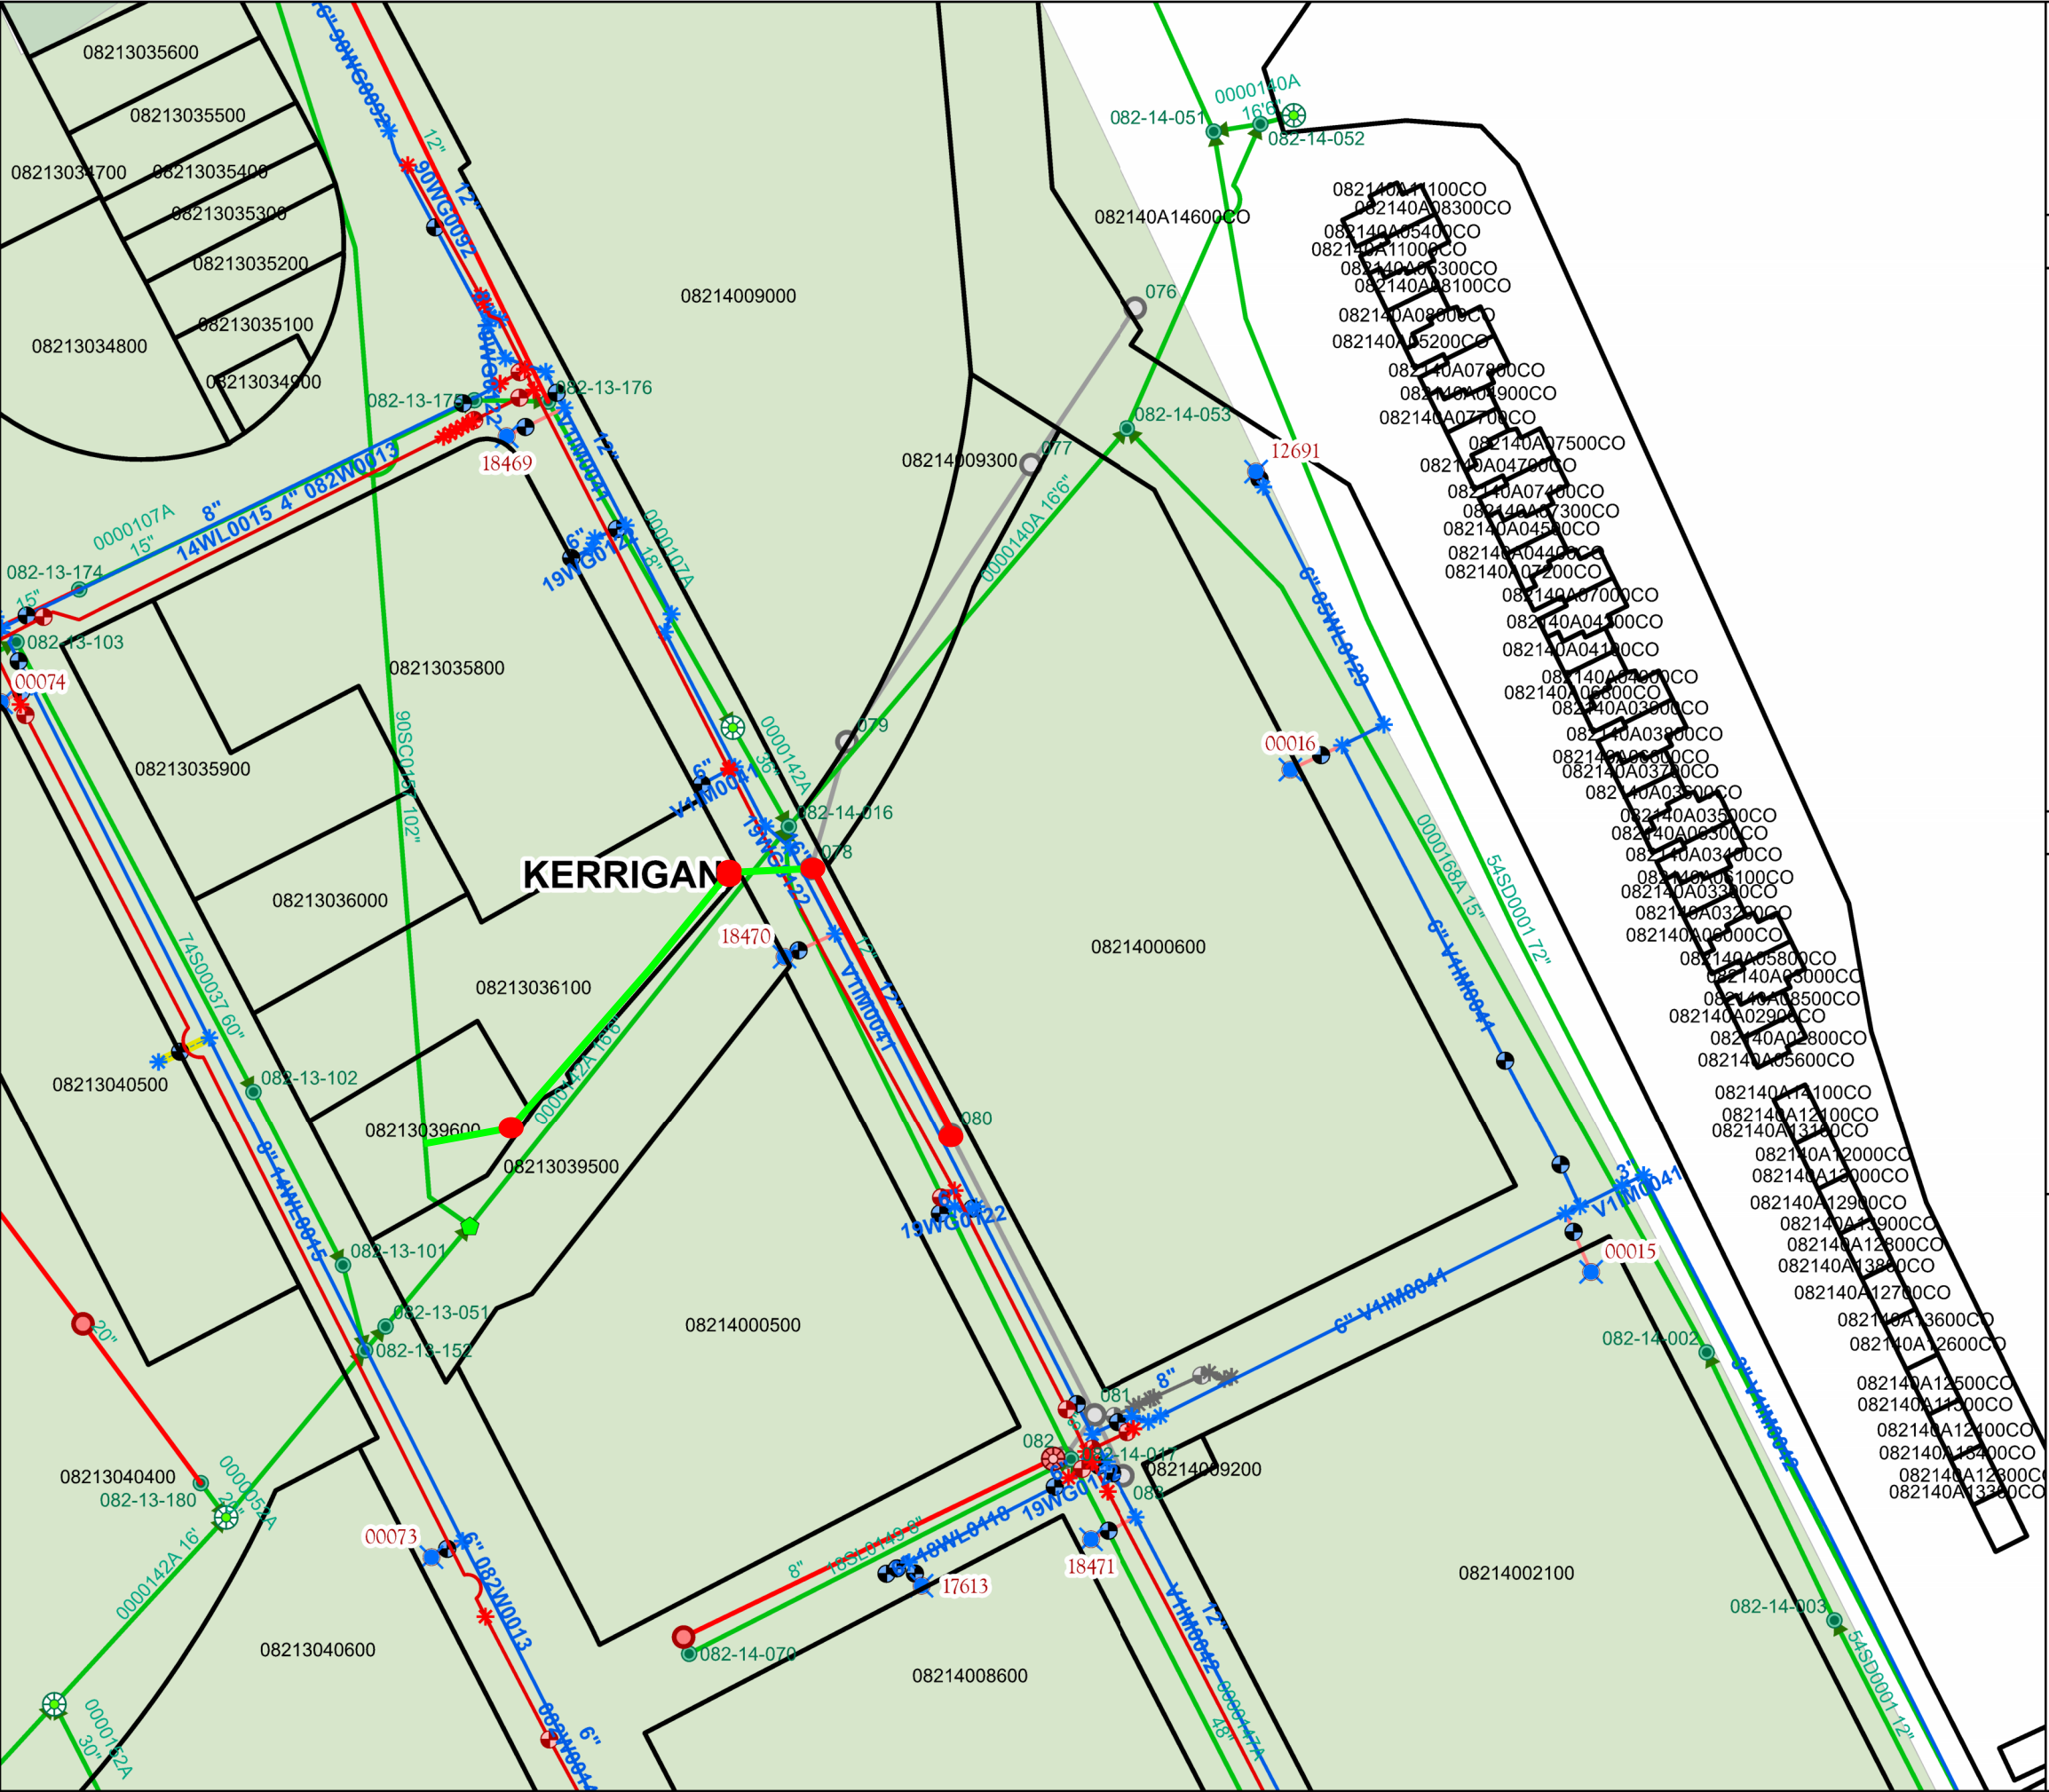

Stockyards Block 900 - REV01
MWS Project No: 24SL0127

LEGEND

- 12" DIP Sewer Main... 287 LF
- 12" PVC Sewer Main... 175 LF
- Sewer Manhole... 4 Units

AND ASSOCIATED EASEMENTS

DATE: August 8th, 2025

ENGINEERING FIRM: Barge Civil Associates
ENGINEER: John Gore, PE

COUNCIL DISTRICT: Jacob Kupin (District 19)
PARCEL NUMBERS: 08214000600, 08213036100
and 08213039600

CAUTION

THE POSITION OF THE WATER AND SANITARY SEWER
MAINS SHOWN ARE APPROXIMATE AND ARE INTENDED TO
SHOW THE GENERAL LOCATION ONLY. THE SIZES NOTED
ARE TO THE BEST OF MWS KNOWLEDGE. IN ALL CASES
WHERE PRECISE LOCATION AND MAIN SIZES ARE
REQUIRED, FIELD VERIFICATION WILL BE NECESSARY.

