


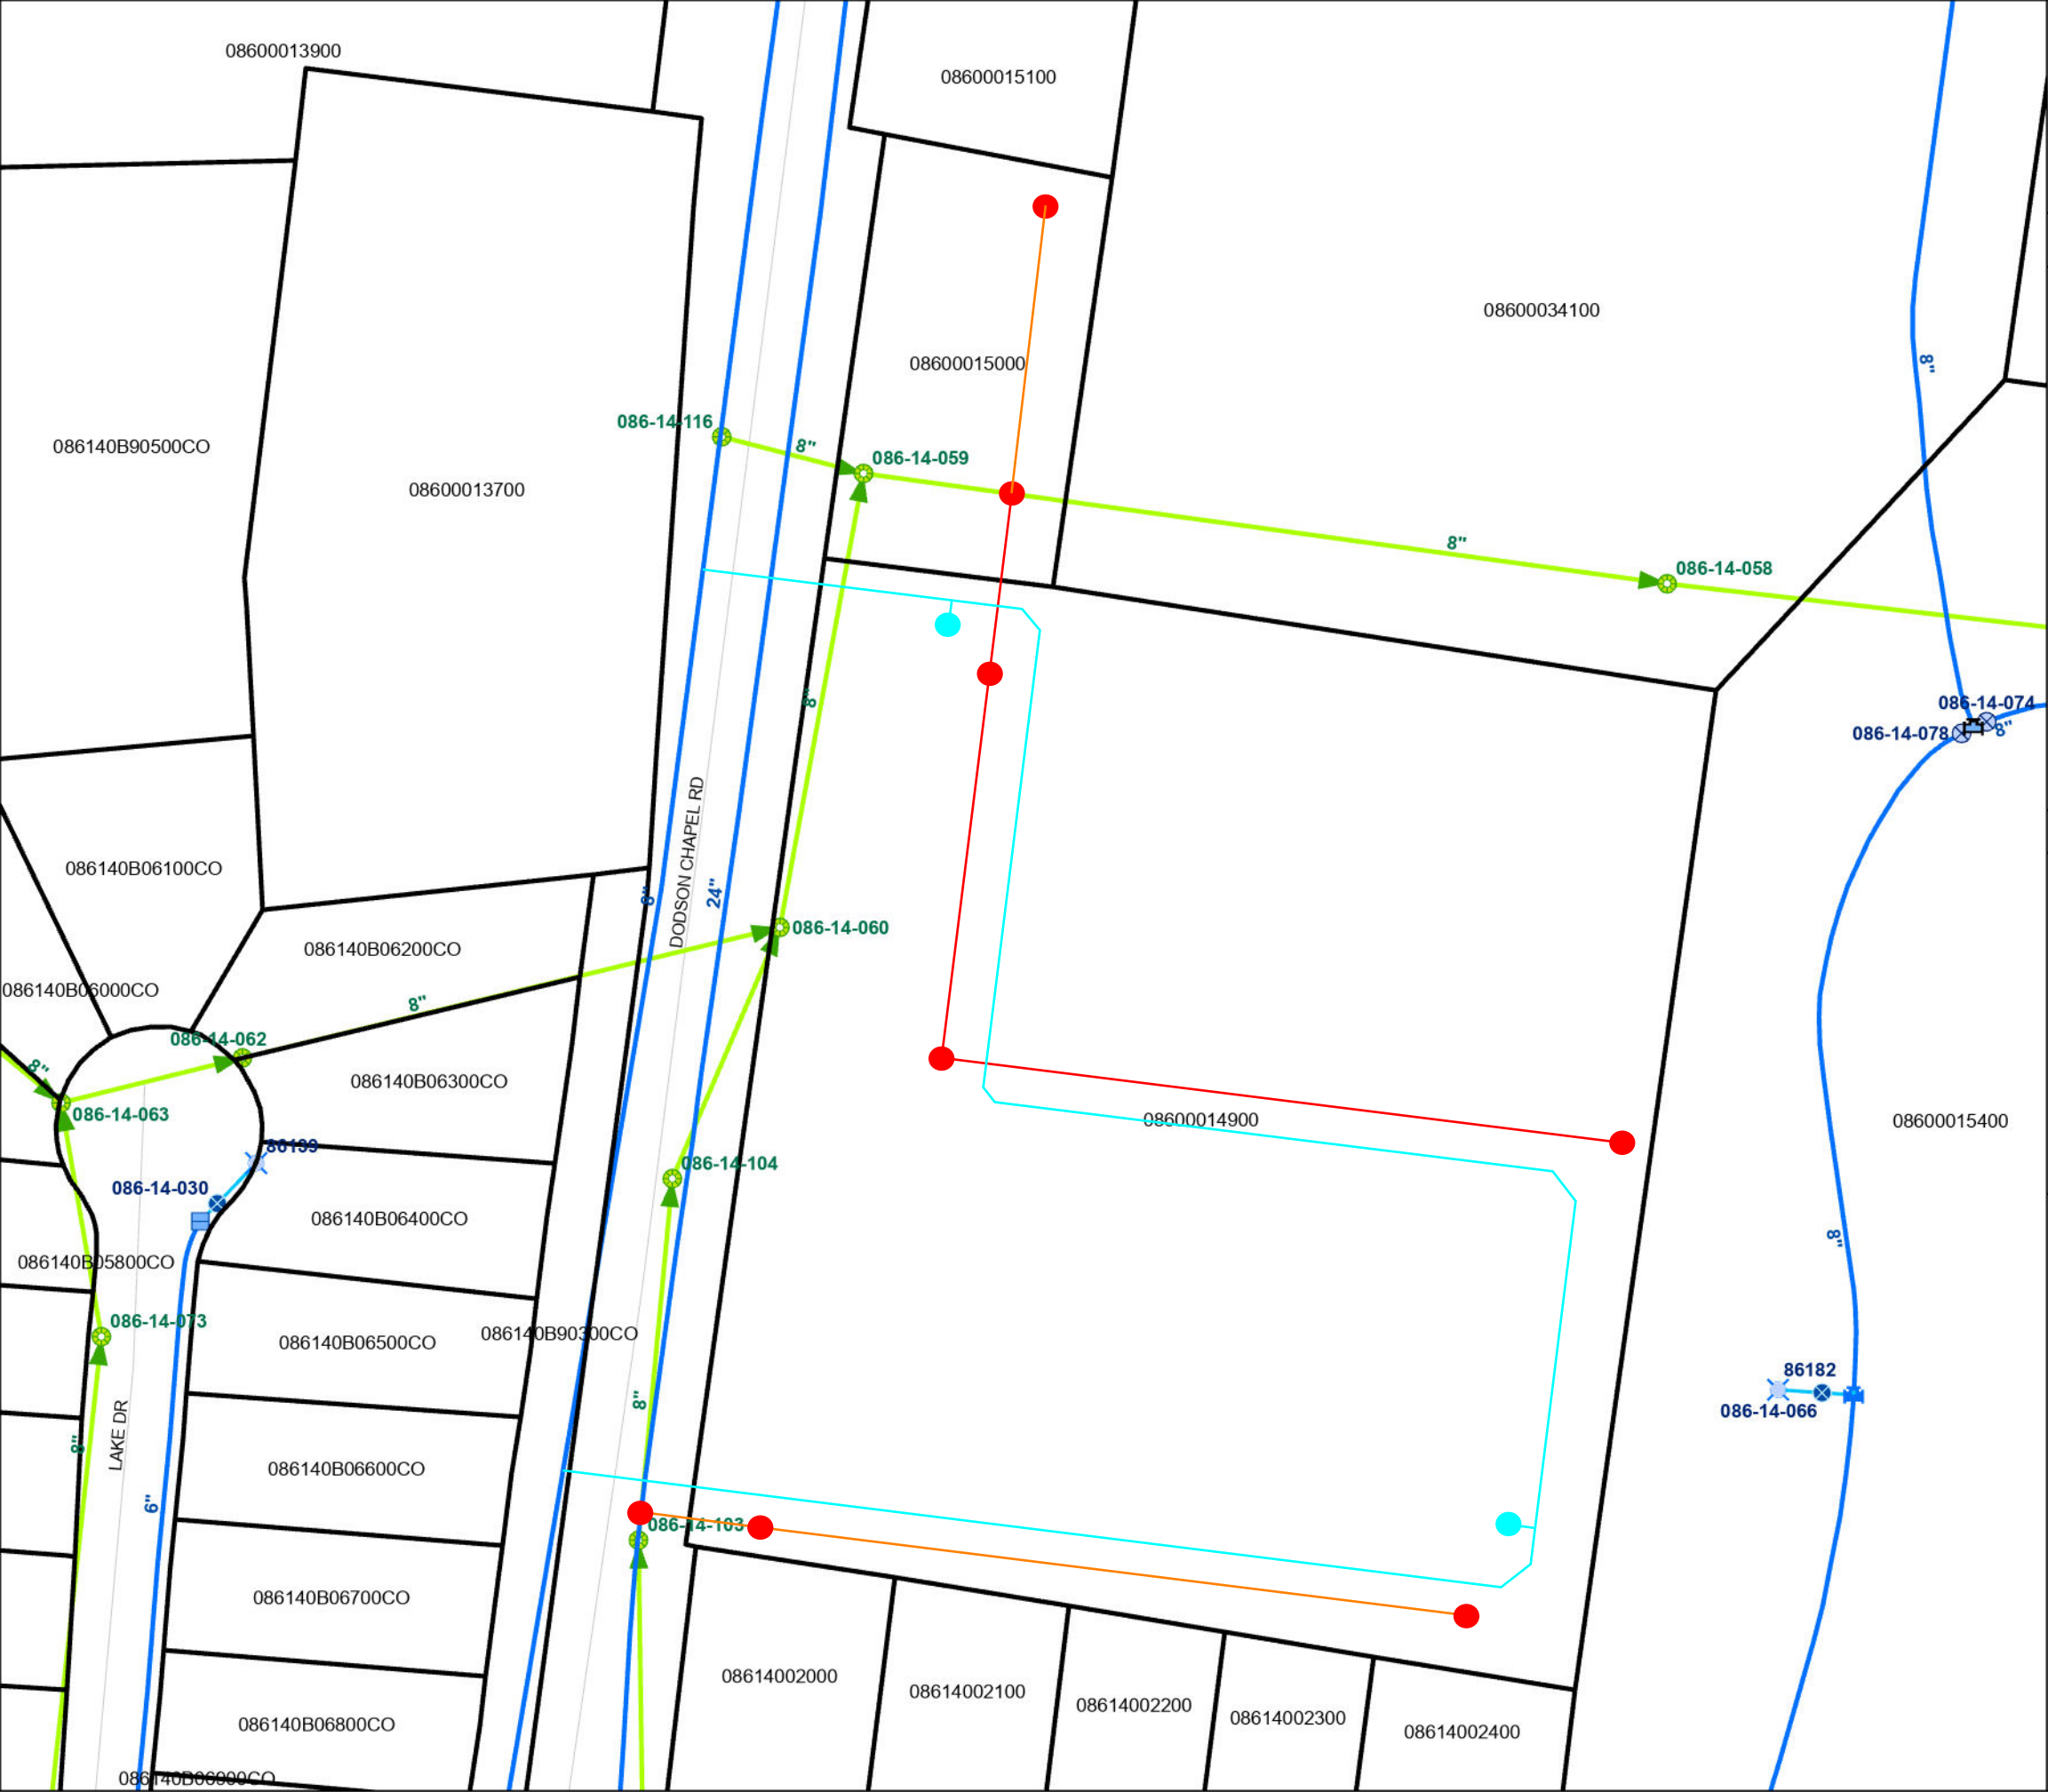

Dodson Chapel Townhouses
MWS Project No: 25SL0023 &
25WL0010

LEGEND

- 8" PVC Sanitary Sewer Main... 469 LF
- 8" DIP Sanitary Sewer Main... 421 LF
- 8" DIP Water Main... 1039 LF

- Sanitary Sewer Manhole... 8 Units
- Fire Hydrant... 2 Units

and Associated Easements

DATE: 08/29/2025

ENGINEERING FIRM: Catalyst Design Group
ENGINEER: Carson Gribble, P.E.

COUNCIL DISTRICT: 14
PARCEL NUMBERS: 08600014900, 08600015000

----- CAUTION -----

THE POSITION OF THE WATER AND SANITARY SEWER
MAINS SHOWN ARE APPROXIMATE AND ARE INTENDED TO
SHOW THE GENERAL LOCATION ONLY. THE SIZES NOTED
ARE TO THE BEST OF MWS KNOWLEDGE. IN ALL CASES
WHERE PRECISE LOCATION AND MAIN SIZES ARE
REQUIRED, FIELD VERIFICATION WILL BE NECESSARY.

