



**METROPOLITAN GOVERNMENT OF NASHVILLE
AND DAVIDSON COUNTY**

Metro Office Building
800 President Ronald Reagan Way
P.O. Box 196300
Nashville, TN 37219-6300

March 20, 2023

To: Stephanie James Metro Water Services

**Re: STARLET EAST CONDOMINIUMS
Planning Commission Mandatory Referral # 2023M-044ES-001
Council District #05 Sean Parker, Council Member**

On behalf of the Metropolitan Planning Commission, the following item, referred to the Commission as required by the Metro Charter, has been recommended for *approval* to the Metropolitan Council:

A request for the abandonment of approximately 248 linear feet of two-inch water main and easements to serve the Starlet East Condominiums development.

The relevant Metro agencies (Metro Parks, Metro Public Works, Metro Water Services, Metro Emergency Communications, the Nashville Electric Service, Metro Finance – Public Property and the Metro Historical Commission) have reviewed the proposal and concur in the recommendation for approval. This request must be approved by the Metro Council to become effective. A sketch showing the location of the request is attached to this letter.

Conditions that apply to this approval: none

This recommendation for approval is given as set forth in the Metropolitan Planning Commission Rules and Procedures. If you have any questions about this matter, please contact Delilah Rhodes at delilah.rhodes@nashville.gov or 615-862-7208.


Sincerely,


A handwritten signature in blue ink, appearing to read "Lisa Milligan".

Lisa Milligan
Land Development Manager
Metro Planning Department
cc: Metro Clerk

Re: STARLET EAST CONDOMINIUMS
Planning Commission Mandatory Referral # 2023M-044ES-001
Council District #05 Sean Parker, Council Member

A request for the abandonment of approximately 248 linear feet of two-inch water main and easements to serve the Starlet East Condominiums development.

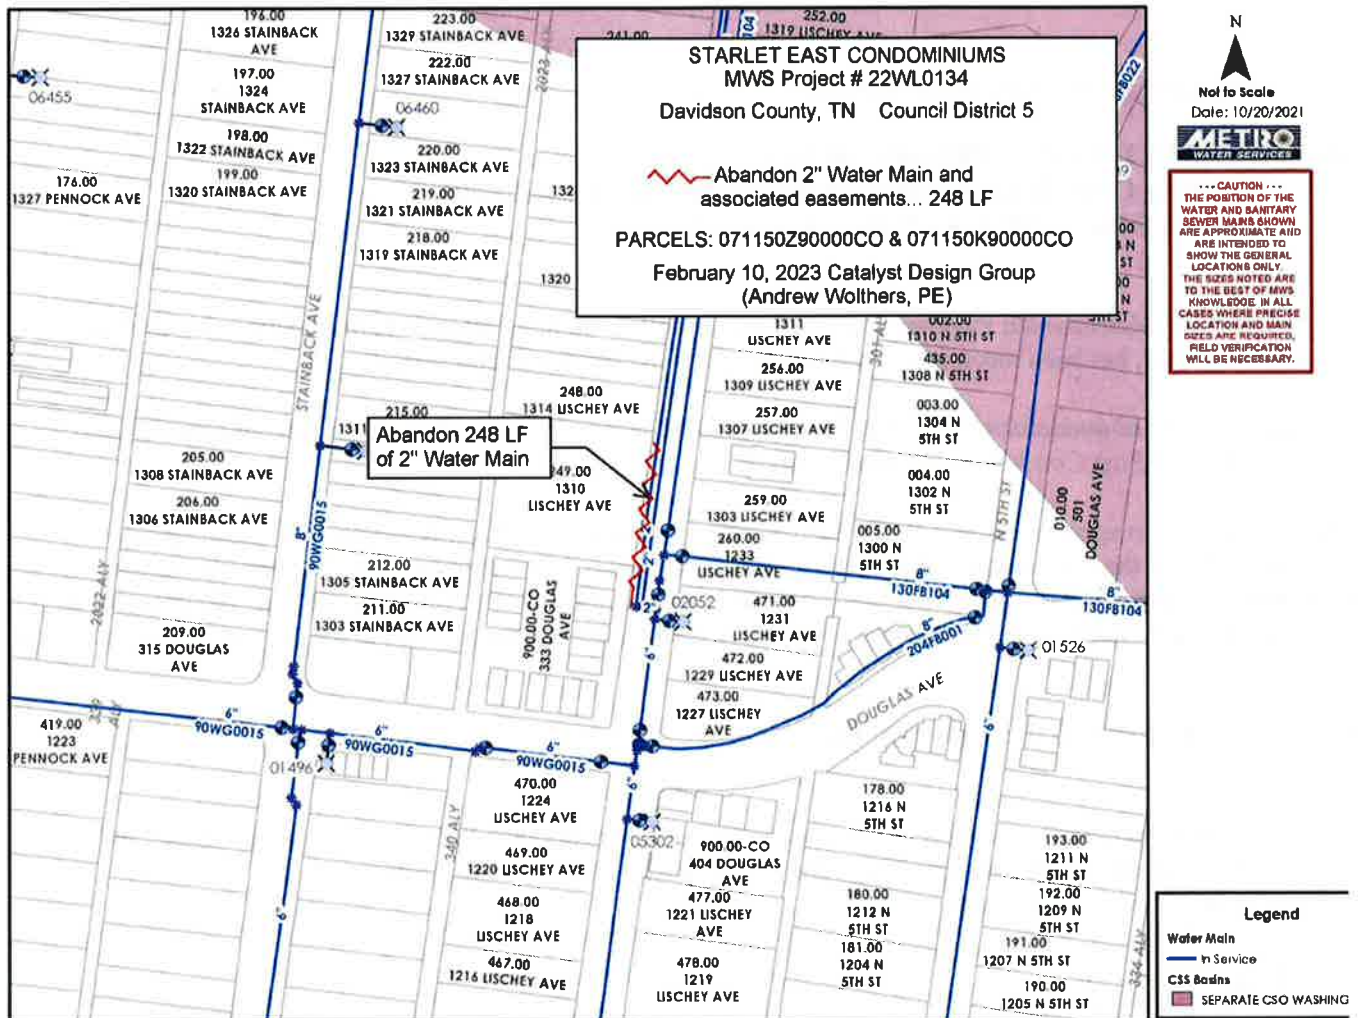

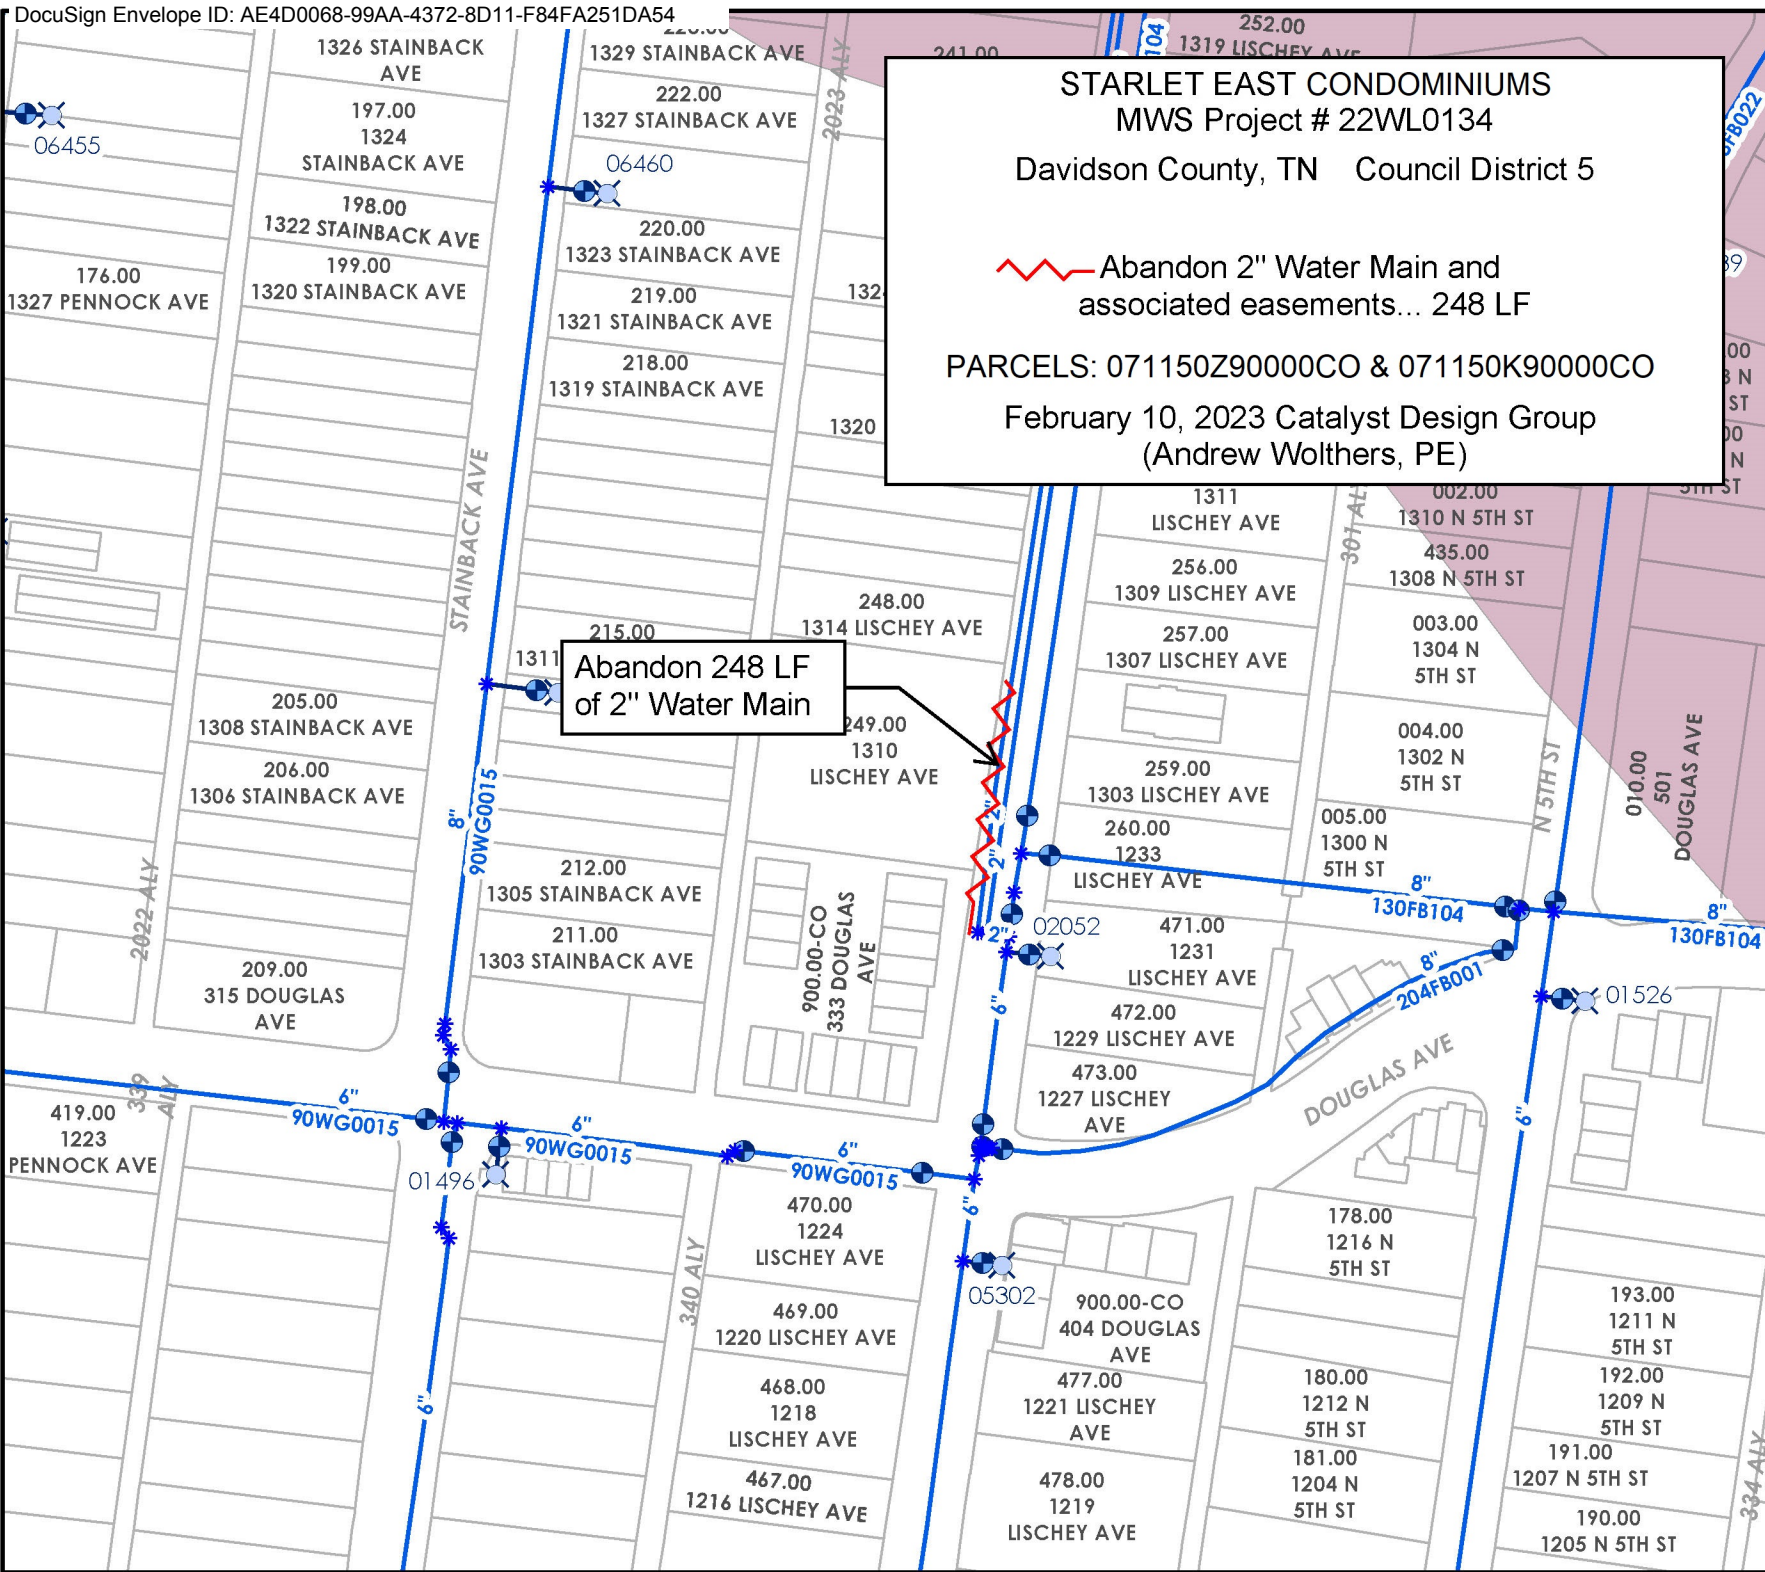

STARLET EAST CONDOMINIUMS
MWS Project # 22WL0134
Davidson County, TN Council District 5

Abandon 2" Water Main and
associated easements... 248 LF

PARCELS: 071150Z90000CO & 071150K90000CO

February 10, 2023 Catalyst Design Group
(Andrew Wolthers, PE)

N

Not to Scale

Date: 10/20/2021

METRO
WATER SERVICES

--- CAUTION ---
THE POSITION OF THE
WATER AND SANITARY
SEWER MAINS SHOWN
ARE APPROXIMATE AND
ARE INTENDED TO
SHOW THE GENERAL
LOCATIONS ONLY.
THE SIZES NOTED ARE
TO THE BEST OF MWS
KNOWLEDGE. IN ALL
CASES WHERE PRECISE
LOCATION AND MAIN
SIZES ARE REQUIRED,
FIELD VERIFICATION
WILL BE NECESSARY.

Legend

Water Main
— In Service

CSS Basins
SEPARATE CSO WASHING