


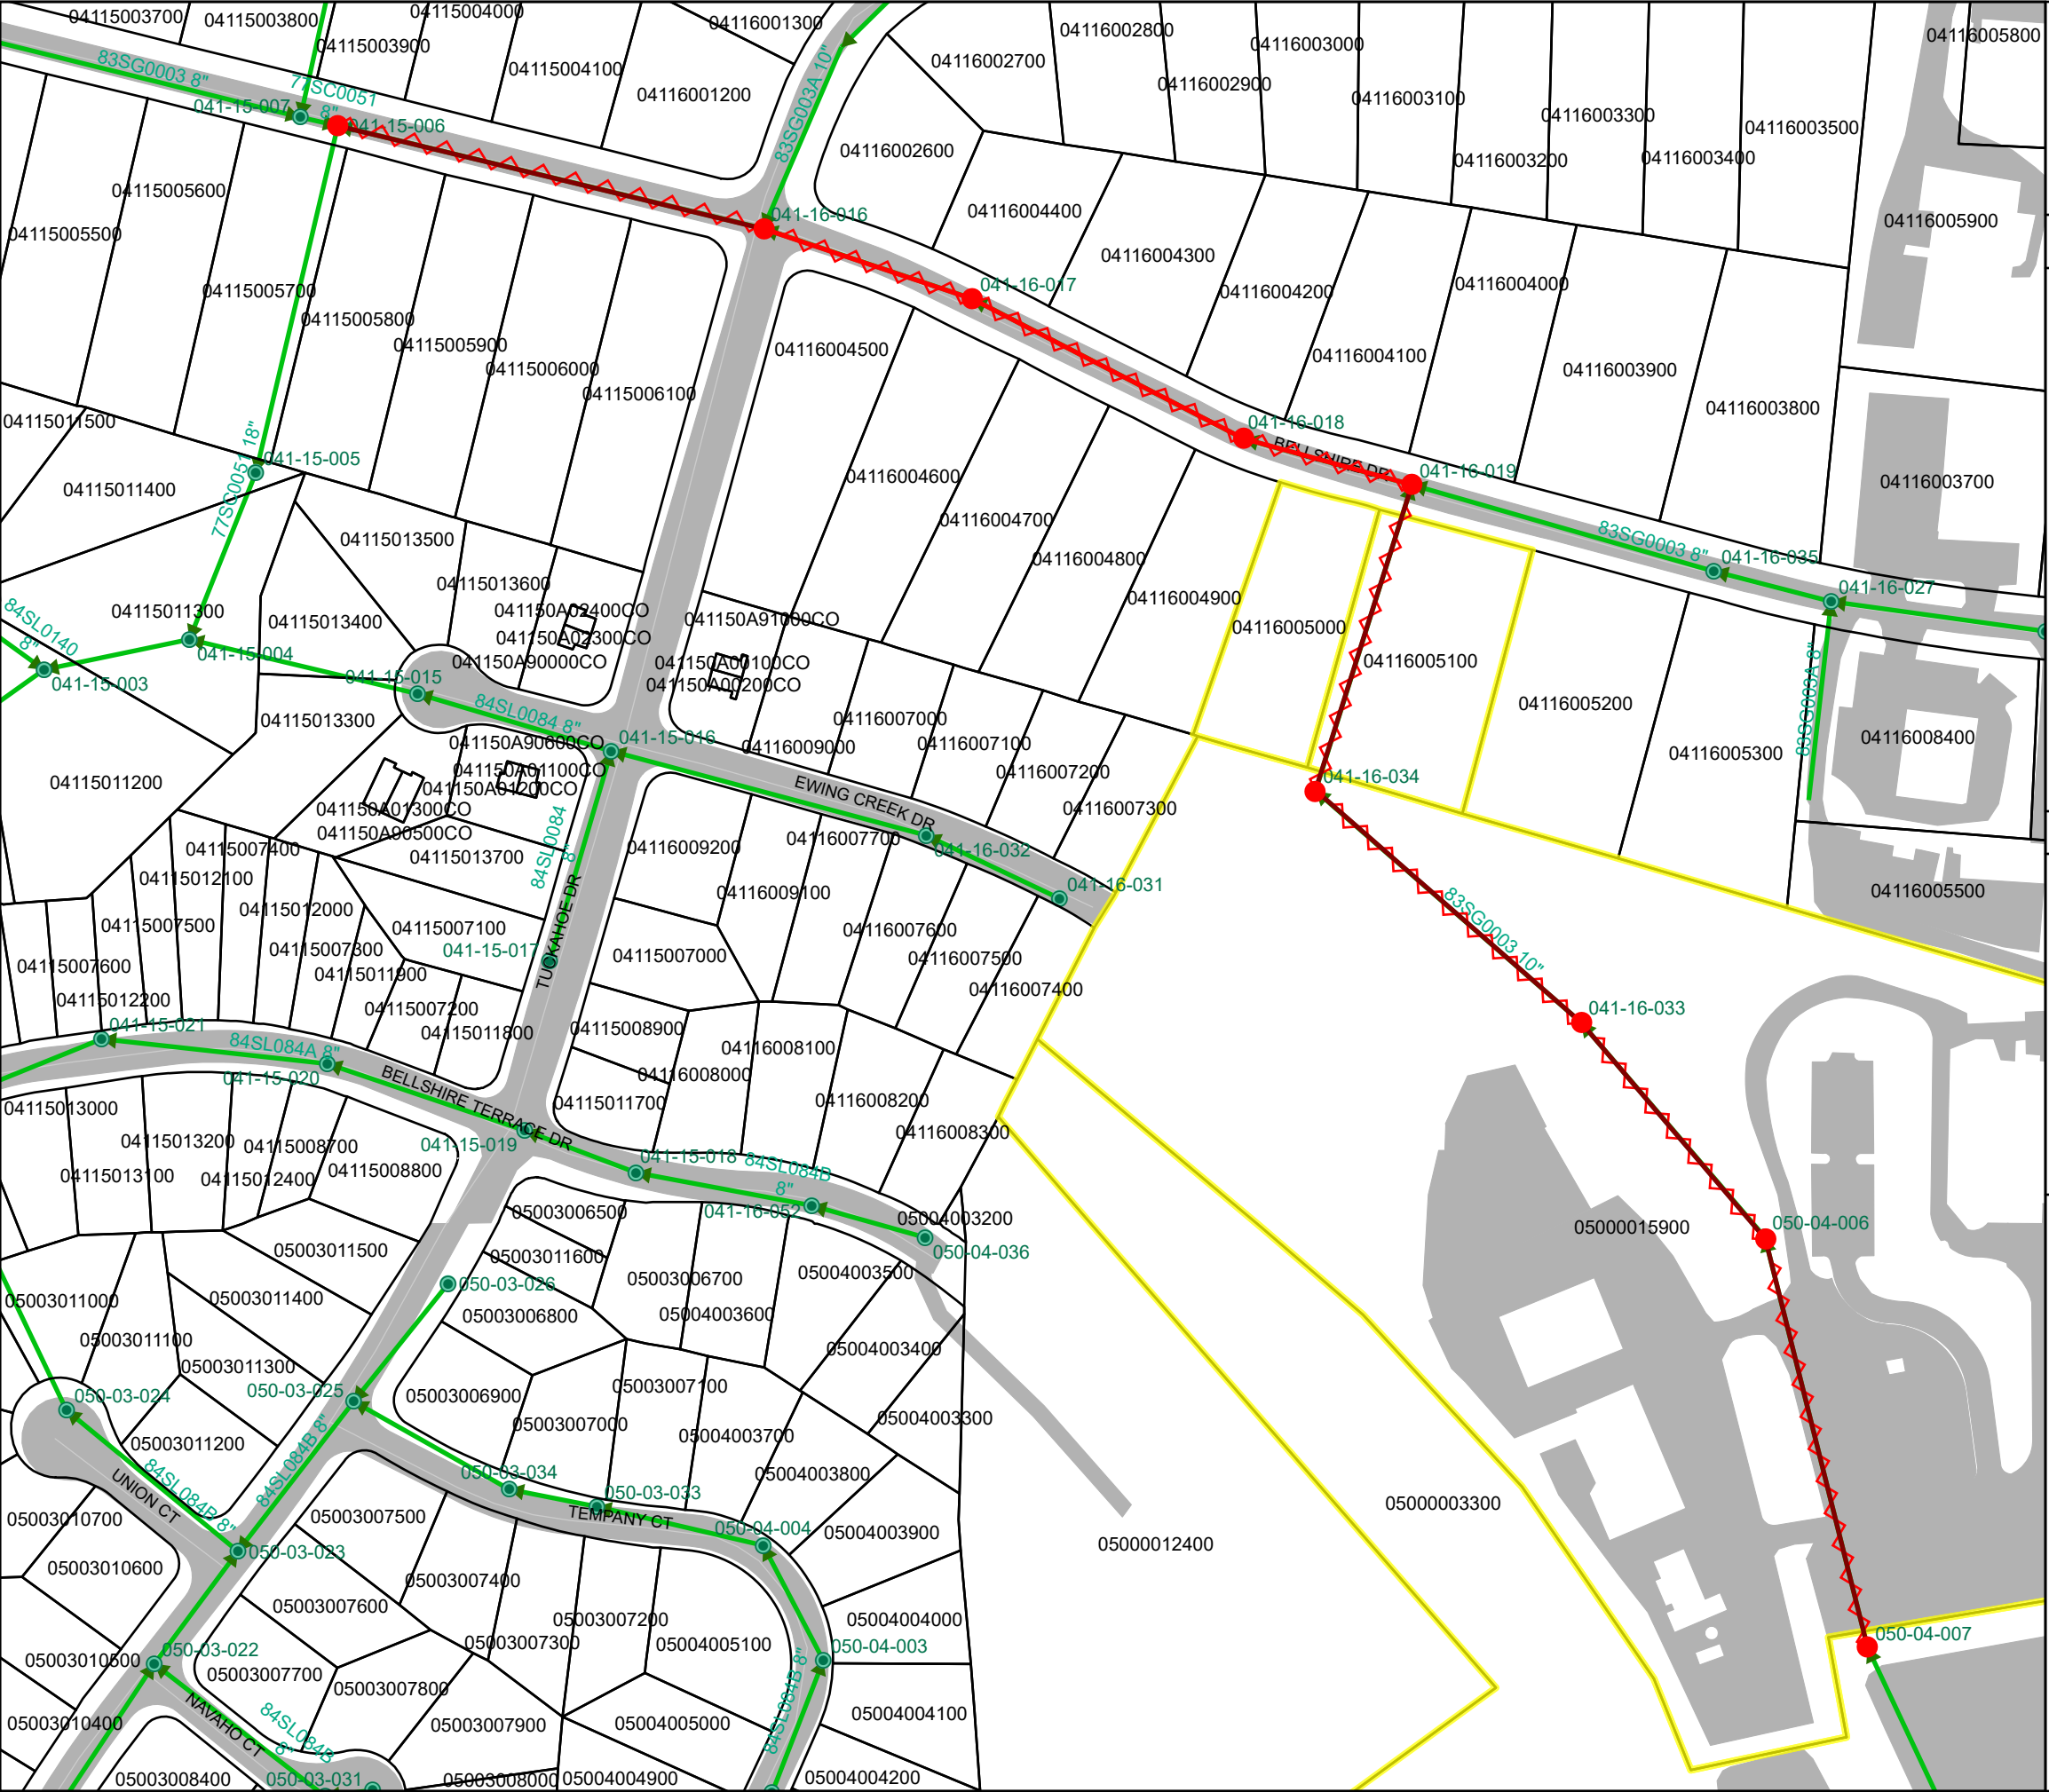

Artist Lofts Offsite

25SL0060

LEGEND

- Proposed Sewer Abandonment...
10" PVC...2,493 LF, Sanitary Manholes...9 Units
- Proposed Sewer Main (15" PVC)...678 LF
- Proposed Sewer Main (15" DIP)...1,815 LF
- Proposed Sanitary Manhole...9 Units

AND ASSOCIATED EASEMENTS

DATE: July 2, 2025

ENGINEERING FIRM: Barge Civil Associates
ENGINEER: John Gore, PE

COUNCIL DISTRICT: 3
PARCEL NUMBERS: 04116005000, 04116005100,
05000003300, 05000015900

----- CAUTION -----

THE POSITION OF THE WATER AND SANITARY SEWER MAINS SHOWN ARE APPROXIMATE AND ARE INTENDED TO SHOW THE GENERAL LOCATION ONLY. THE SIZES NOTED ARE TO THE BEST OF MWS KNOWLEDGE. IN ALL CASES WHERE PRECISE LOCATION AND MAIN SIZES ARE REQUIRED, FIELD VERIFICATION WILL BE NECESSARY.

0 100 200 300 400 Feet