



**METROPOLITAN GOVERNMENT
OF NASHVILLE AND DAVIDSON COUNTY**

Planning Department
Metro Office Building
800 Second Avenue South
Nashville, Tennessee 37201

May 26, 2021

To: Mike Atchison, Metro Water Services

**Re: New Hope Village
Planning Commission Mandatory Referral #2021M-046ES-001
Council District #12 – Erin Evans, Council Member**

On behalf of the Metropolitan Planning Commission, the following item, referred to the Commission as required by the Metro Charter, has been recommended for *approval* to the Metropolitan Council:

A request for the acceptance of approximately 536 linear feet of 8-inch sanitary sewer main (DIP), 1,249 linear feet of 8-inch sanitary sewer main (PVC), nine sanitary sewer manholes, 569 linear feet of 8-inch water main (DIP), two fire hydrant assemblies and easements (see sketch for details) to serve the New Hope Village development (MWS proj. nos. 20-SL-300 and 20-WL-148).

The relevant Metro agencies (Metro Parks, Metro Public Works, Metro Water Services, Metro Emergency Communications, the Nashville Electric Service, Metro Finance – Public Property and the Metro Historical Commission) have reviewed the proposal and concur in the recommendation for approval. This request must be approved by the Metro Council to become effective. A sketch showing the location of the request is attached to this letter.

Conditions that apply to this approval: None.

This recommendation for approval is given as set forth in the Metropolitan Planning Commission Rules and Procedures. If you have any questions about this matter, please contact Sharon O'Conner at Sharon.oconner@nashville.gov or 615-862-7208.


Sincerely,

A handwritten signature in black ink that reads 'Robert Leeman'.

Robert Leeman, AICP
Deputy Director
Metro Planning Department
cc: Metro Clerk, Elizabeth Waites

Re: New Hope Village
Planning Commission Mandatory Referral #2021M-046ES-001
Council District #12 – Erin Evans, Council Member

A request for the acceptance of approximately 536 linear feet of 8-inch sanitary sewer main (DIP), 1,249 linear feet of 8-inch sanitary sewer main (PVC), nine sanitary sewer manholes, 569 linear feet of 8-inch water main (DIP), two fire hydrant assemblies and easements (see sketch for details) to serve the New Hope Village development (MWS proj. nos. 20-SL-300 and 20-WL-148).

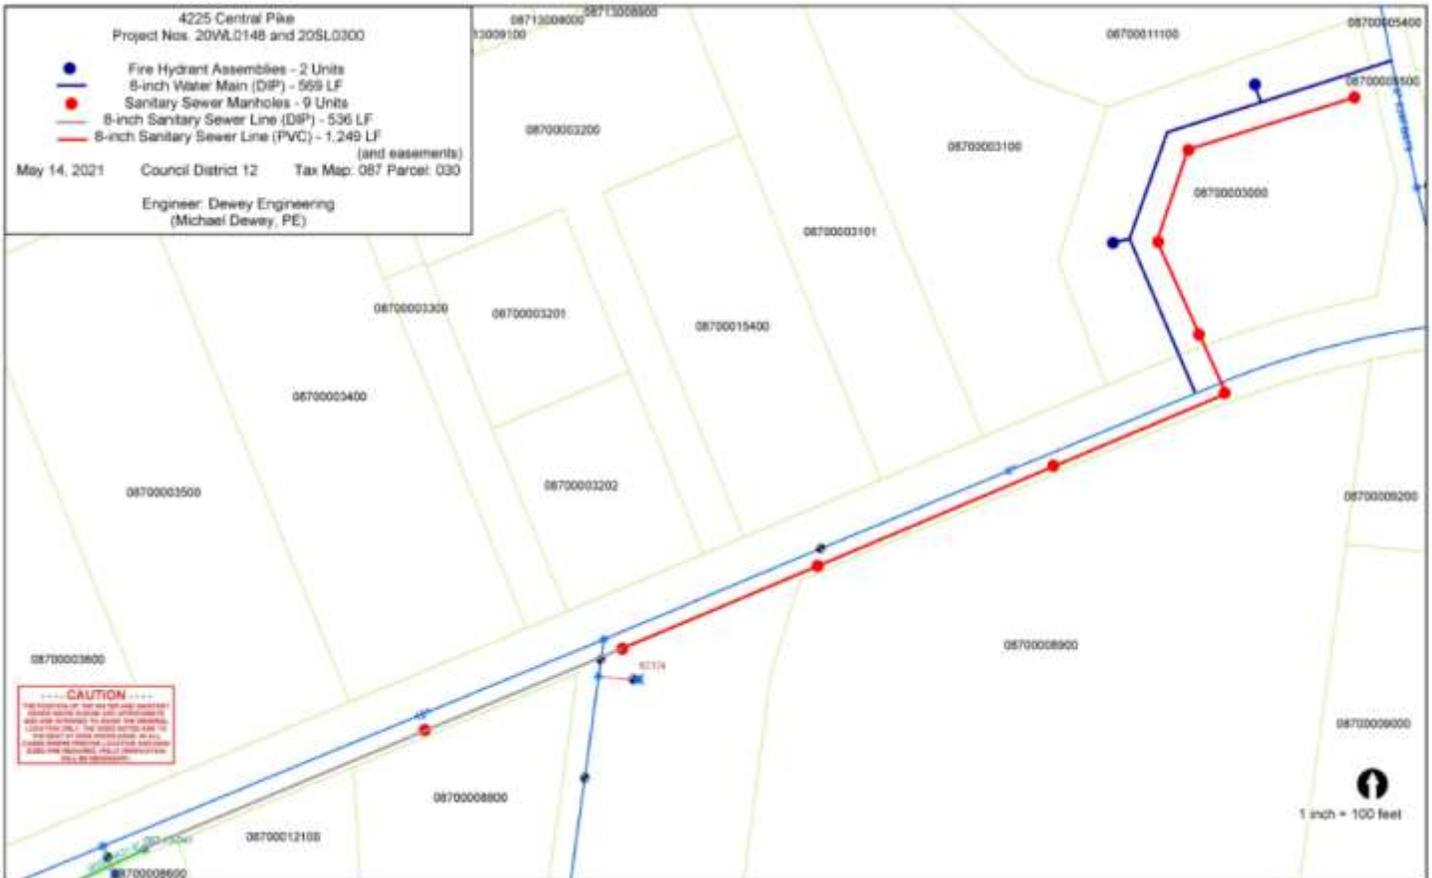


4225 Central Pike
Project Nos. 20WL0148 and 20SL0300

- Fire Hydrant Assemblies - 2 Units
- 8-inch Water Main (DIP) - 569 LF
- Sanitary Sewer Manholes - 9 Units
- 8-inch Sanitary Sewer Line (DIP) - 536 LF
- 8-inch Sanitary Sewer Line (PVC) - 1,249 LF

May 14, 2021 Council District 12 Tax Map: 087 Parcel: 030

Engineer: Dewey Engineering
(Michael Dewey, PE)

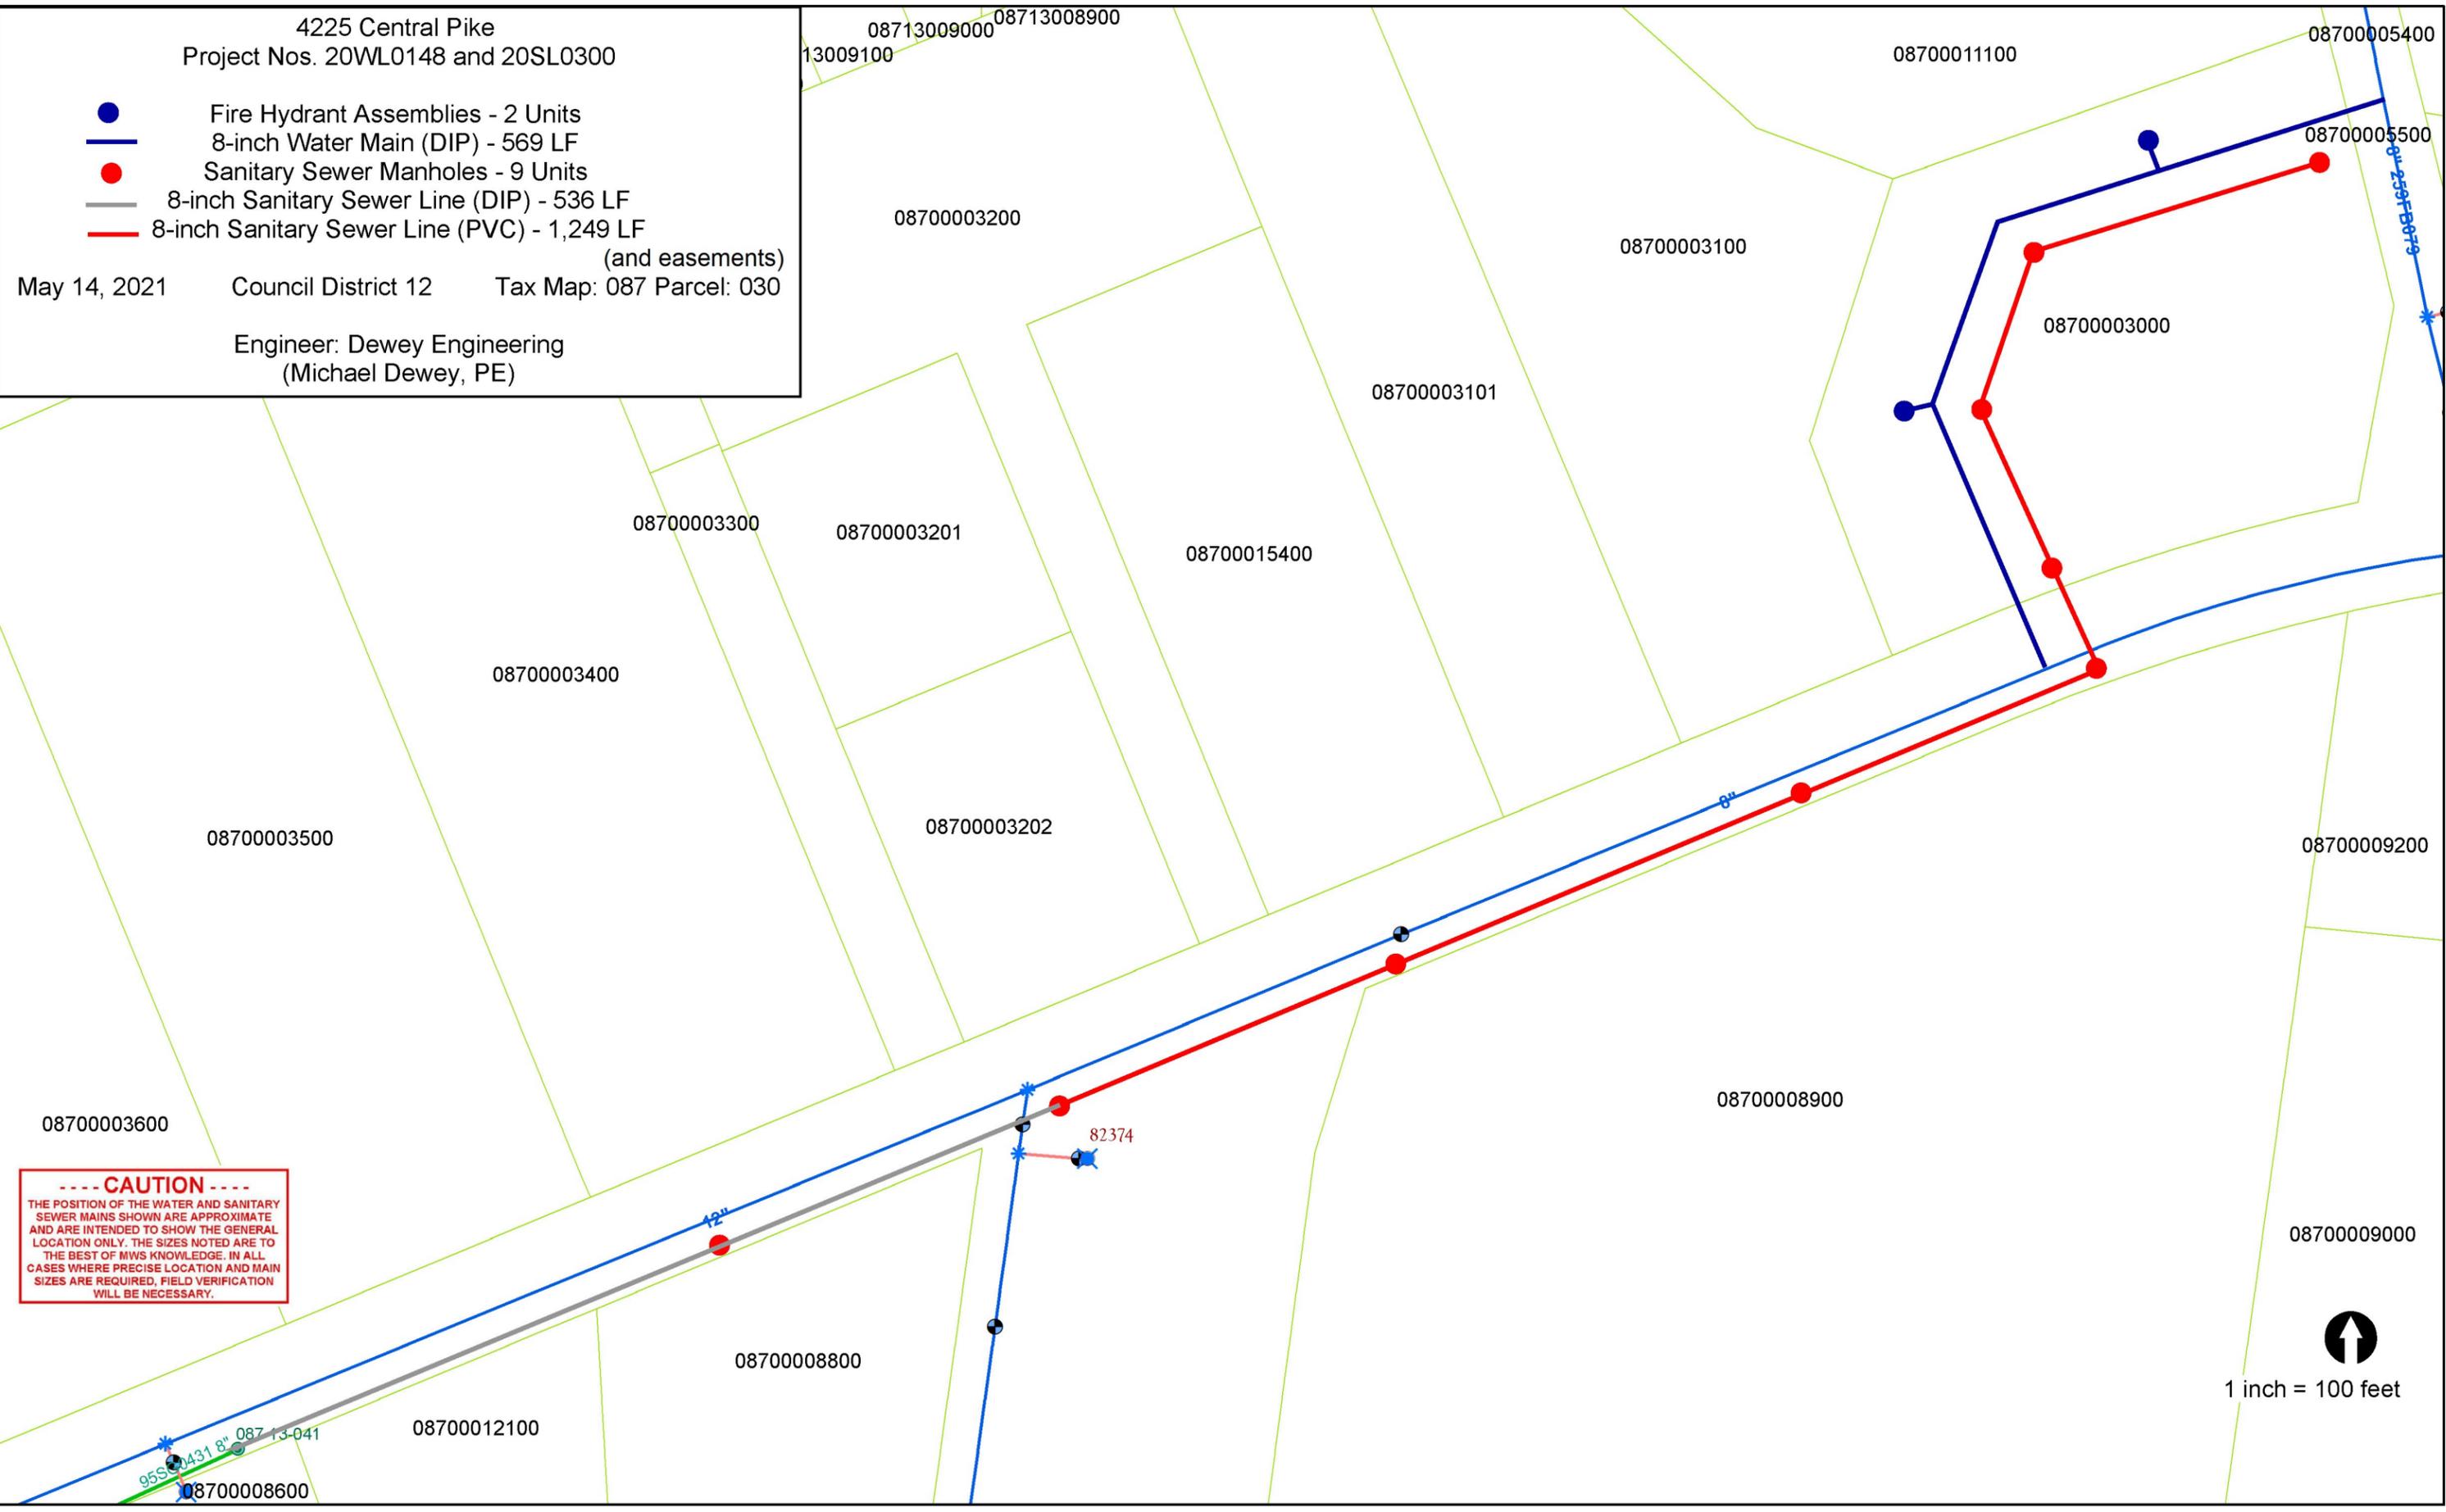

----- CAUTION -----
 THE POSITION OF THE WATER AND SANITARY SEWER MAINS SHOWN ARE APPROXIMATE AND ARE INTENDED TO SHOW THE GENERAL LOCATION ONLY. THE SIZES NOTED ARE TO THE BEST OF MWS KNOWLEDGE. IN ALL CASES WHERE PRECISE LOCATION AND MAIN SIZES ARE REQUIRED, FIELD VERIFICATION WILL BE NECESSARY.


 1 inch = 100 feet