


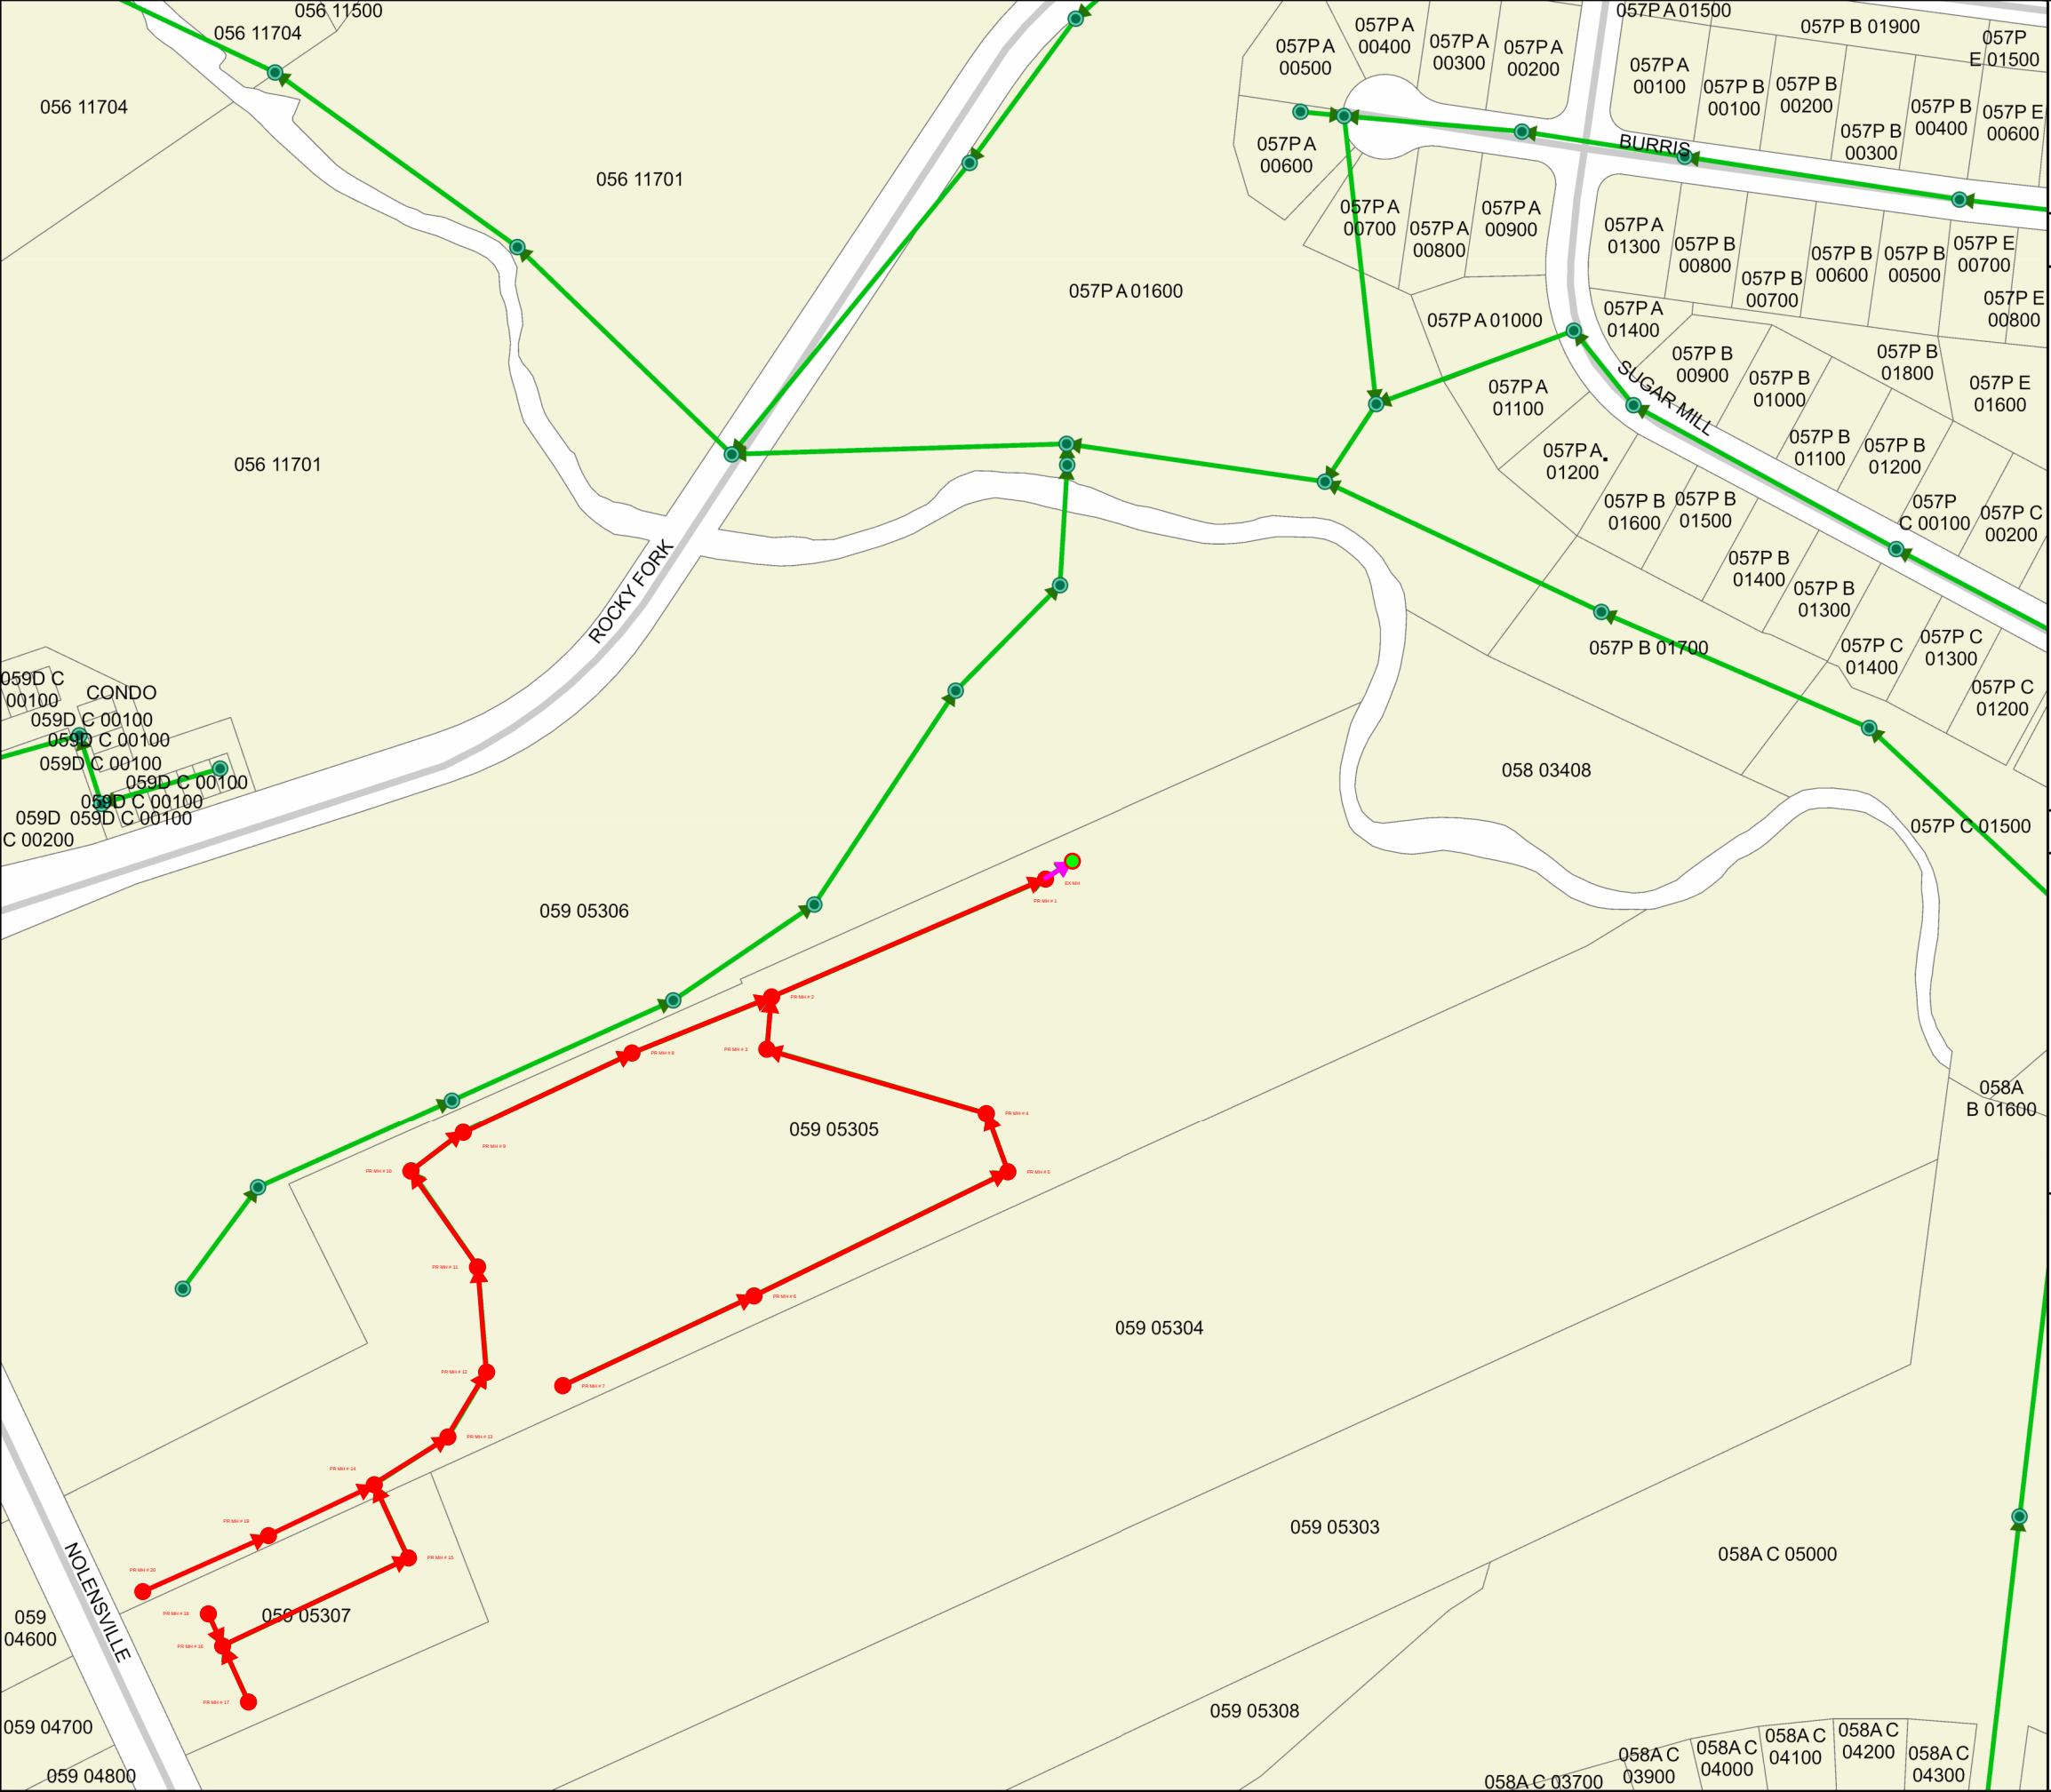

Greenbrook South Revision 2

MWS Project Number:
Sewer: 19SL0257

Legend

- Proposed 10" Sanitary Sewer Main (PVC)...40 LF
- Proposed 8" Sanitary Sewer Main (PVC)...3,058 LF
- Proposed Sanitary Sewer Manholes (Units)...20

Property Information

DATE: December 1, 2025

Engineering Firm: Anderson, Delk, Epps & Associates Inc.
Engineer: Eric D. Olsen, PE

Council District: Williamson County
Parcel Numbers: 58 Parcel 34.08
59 Parcels 53.05, 53.07

----- CAUTION -----

THE POSITION OF THE WATER AND SANITARY SEWER MAINS SHOWN ARE APPROXIMATE AND ARE INTENDED TO SHOW THE GENERAL LOCATION ONLY. THE SIZES NOTED ARE TO THE BEST OF MWS KNOWLEDGE. IN ALL CASES WHERE PRECISE LOCATION AND MAIN SIZES ARE REQUIRED, FIELD VERIFICATION WILL BE NECESSARY.

