


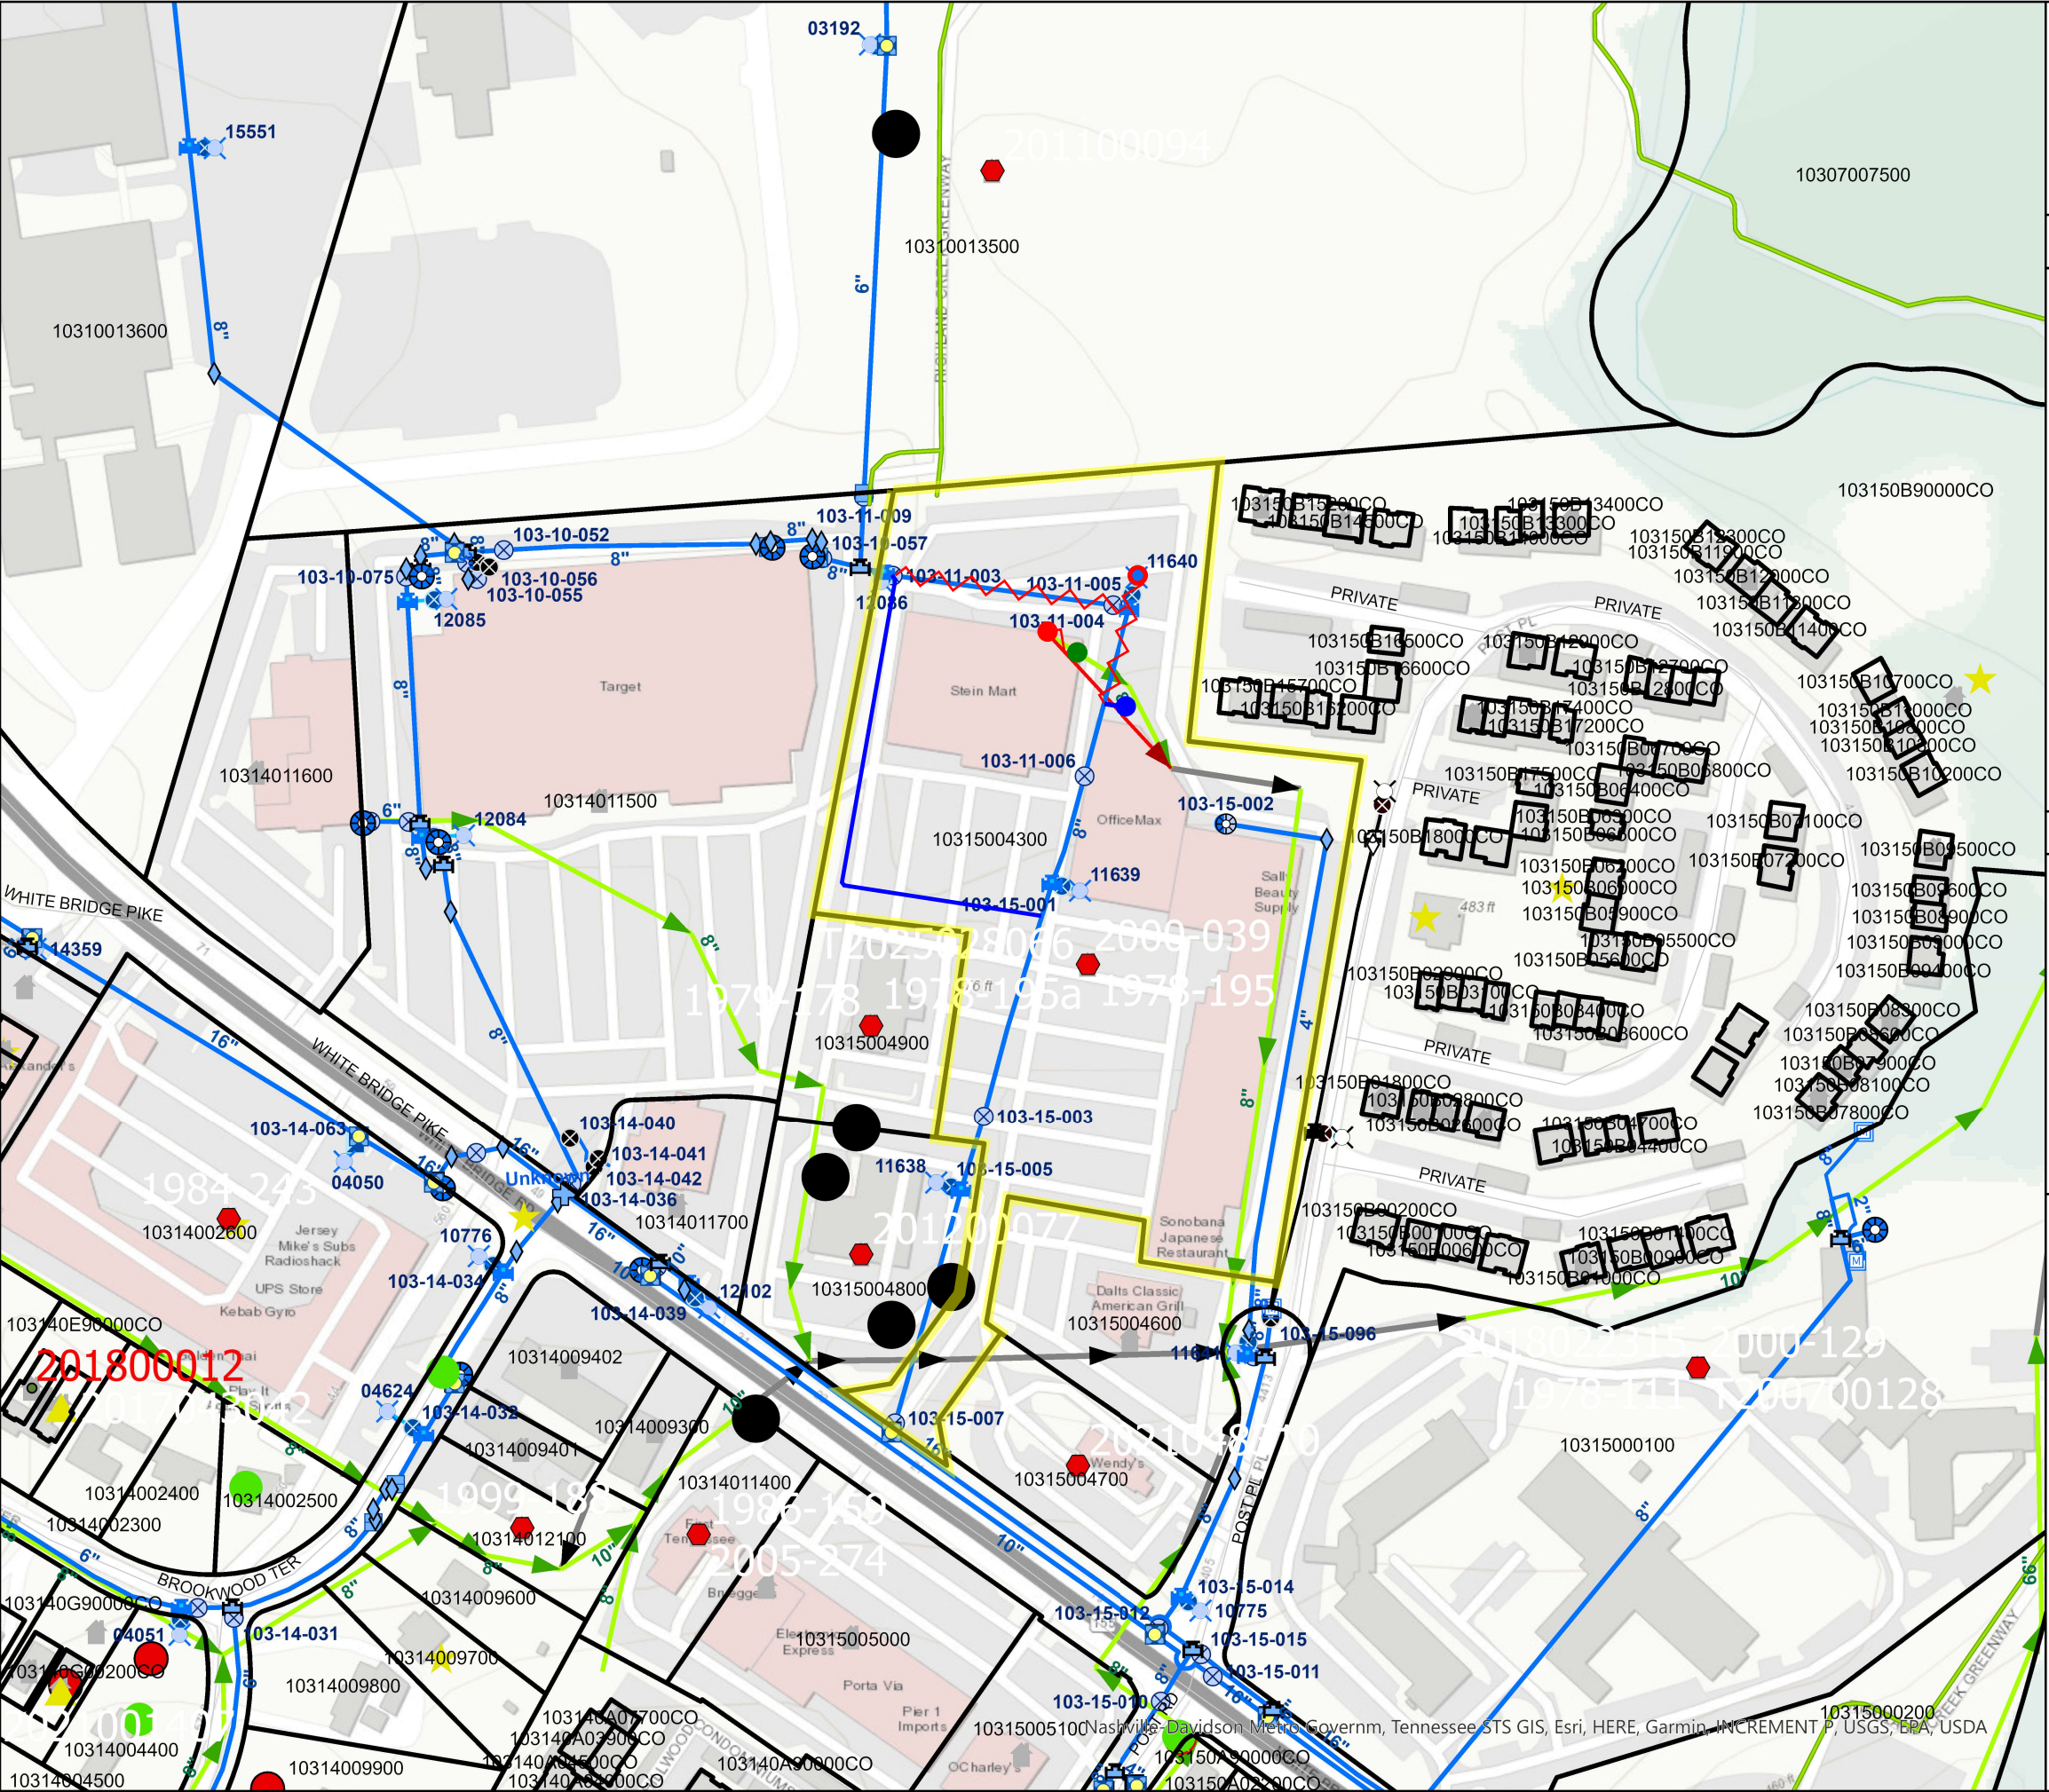

Novel Richland Creek MWS Project Nos. 25SL0118 & 25WL0052

LEGEND

- Abandoned 8" Sewer Main (PVC)..... 21 LF
- Abandoned Sewer Manhole..... 1 Unit
- Abandoned 8" Water Main (DIP)..... 343 LF
- Abandoned Fire Hydrant..... 1 Unit
- Proposed Sewer Manhole..... 1 Unit
- Proposed 8" Water Main (DIP)..... 647 LF
- Proposed Fire Hydrant..... 1 Unit
- AND ASSOCIATED EASEMENTS

DATE: 08/22/2025

ENGINEERING FIRM: Barge Civil Associates
ENGINEER: John Gore, PE

COUNCIL DISTRICT: 24
PARCEL NUMBERS: 10315004300

----- CAUTION -----

THE POSITION OF THE WATER AND SANITARY SEWER MAINS SHOWN ARE APPROXIMATE AND ARE INTENDED TO SHOW THE GENERAL LOCATION ONLY. THE SIZES NOTED ARE TO THE BEST OF MWS KNOWLEDGE. IN ALL CASES WHERE PRECISE LOCATION AND MAIN SIZES ARE REQUIRED, FIELD VERIFICATION WILL BE NECESSARY.

