


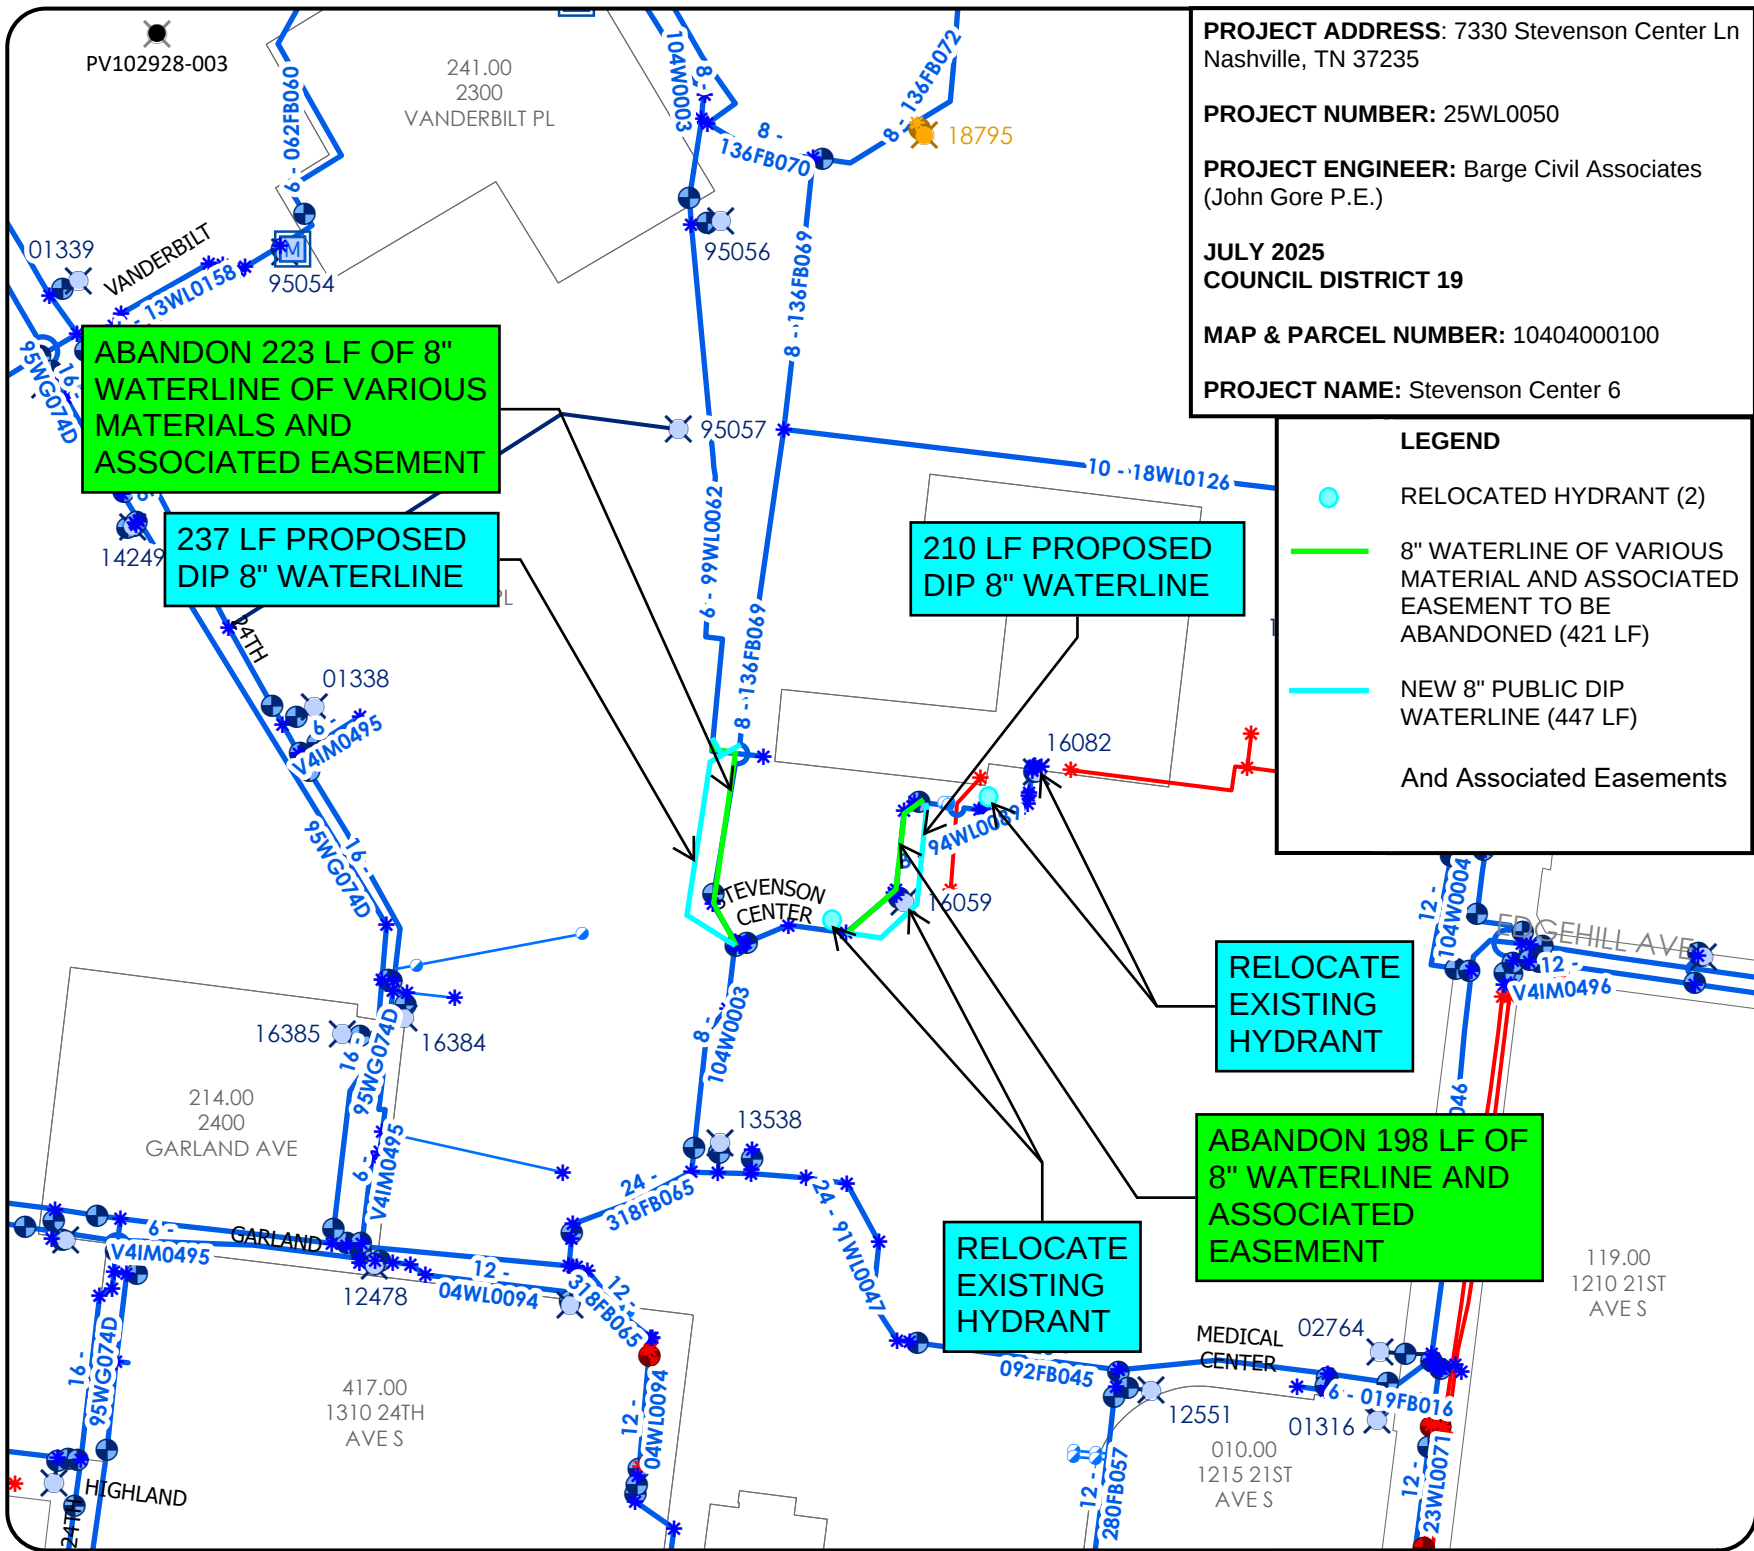

PROJECT ADDRESS: 7330 Stevenson Center Ln
Nashville, TN 37235

PROJECT NUMBER: 25WL0050

PROJECT ENGINEER: Barge Civil Associates
(John Gore P.E.)

JULY 2025
COUNCIL DISTRICT 19

MAP & PARCEL NUMBER: 10404000100

PROJECT NAME: Stevenson Center 6

LEGEND

- RELOCATED HYDRANT (2)
- 8" WATERLINE OF VARIOUS MATERIAL AND ASSOCIATED EASEMENT TO BE ABANDONED (421 LF)
- NEW 8" PUBLIC DIP WATERLINE (447 LF)
- And Associated Easements

N

NTS

METRO
WATER SERVICES
6/23/2025

Legend

- Water Fitting
- Abandoned
- In Service
- Under Construction
- Water Meter
- Hydrant
- In Service
- Private
- Under Construction
- Water Service Valve
- Water Valve
- Abandoned
- In Service
- Under Construction
- Water Main
- Abandoned
- In Service
- Hydrant Lead
- Satellite Cities

--- CAUTION ---

THE POSITION OF THE WATER AND SANITARY SEWER MAINS SHOWN ARE APPROXIMATE AND ARE INTENDED TO SHOW THE GENERAL LOCATIONS ONLY. THE SIZES NOTED ARE TO THE BEST OF MWS KNOWLEDGE. IN ALL CASES WHERE PRECISE LOCATION AND MAIN SIZES ARE REQUIRED, FIELD VERIFICATION WILL BE NECESSARY.