

September 29, 2025

To: Peggy Deaner Metro Water Services

Re: Dry Creek WRF Flood Mitigation Property Acquisition Planning Commission Mandatory Referral 2025M-011PR-001 Council District # 09 Tonya Hancock, Council Member

On behalf of the Metropolitan Planning Commission, the following item, referred to the Commission as required by the Metro Charter, has been recommended for *approval* to the Metropolitan Council:

A request to amend Council Ordinance BL2023-1796 and Proposal No. 2022M-120ES-001 for the acquisition of additional portions of property at 1213 and 1217 Northgate Business Parkway and the addition of the acquisition of a portion of property at 1221 Northgate Business Parkway and easements by negotiation, condemnation or fee simple take. MWS is working with Scott Hazzard at Piedmont and Michael Thorn at NES on this project. Please note there are no changes to the abandonment and acceptance of sanitary sewer infrastructure and easements reviewed as part of Proposal No. 2022M-120ES-001.

The relevant Metro agencies (Metro Parks, Nashville Department of Transportation, Metro Water Services, Metro Emergency Communications, the Nashville Electric Service, General Services-Public Property and the Metro Historical Commission) have reviewed the proposal and concur in the recommendation for approval. This request must be approved by the Metro Council to become effective. A sketch showing the location of the request is attached to this letter.

Conditions that apply to this approval: none

This recommendation for approval is given as set forth in the Metropolitan Planning Commission Rules and Procedures. If you have any questions about this matter, please contact Delilah Rhodes at Delilah.Rhodes@nashville.gov or 615-862-7208

Sincerely,

Robert Leeman, AICP

Assistant Director Land Development

Metro Planning Department

cc: Metro Clerk



© Copyright 2025, Barge Design Solutions, Inc. ALL RIGHTS RESERVED


FILE NO. 35055-19

SY

S SERVICES MITIGATION

METRO WAY CREEK WRF FLO

50' 25' 0' 50' 100' SCALE: 1 INCH = 50 FEET

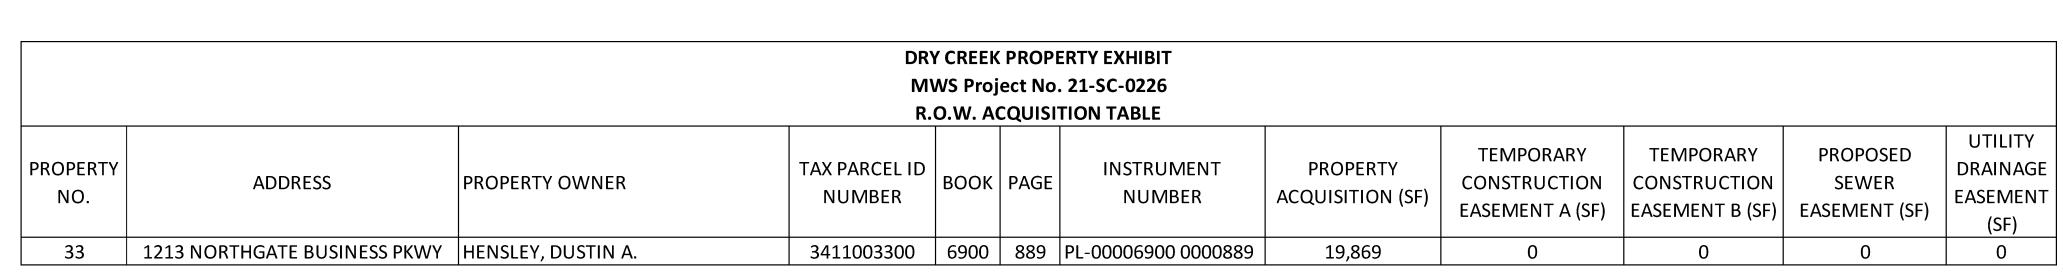

LEGEND:

UTILITY DRAINAGE EASEMENT

TEMPORARY CONSTRUCTION EASEMENT

--- EX. SANITARY SEWER TO BE DEMOLISHED

EX. SANITARY SEWER

PROPOSED SANITARY SEWER

PROPOSED SEWER MANHOLE

ABANDONED SEWER MANHOLE

ROUTE OF ENTRY

615 3rd Avenue South // Suite 700 // Nashville, Tennessee 37210
PHONE (615) 254-1500 // FAX (615) 255-6572

PRELIMINARY NOT FOR CONSTRUCTION

METRO WATER SERVICES
DRY CREEK WRF FLOOD MITIGATION SYSTEM
NASHVILLE, TENNESSEE

PROPERTY EXHIBIT

CREEK

EV. DR. CHK. DATE DESCRIPTION

0 MY RCF 09-09-2025 ISSUED FOR REVIEW

EX. B-2

FILE NO. 35055-19

© Copyright 2025, Barge Design Solutions, Inc. ALL RIGHTS RESERVED

PROPERTY ACQUISITION	
PROPOSED SEWER EASEMENT	
EXISTING SEWER EASEMENT	
LIMITS OF PROPOSED GRADING	
PROPERTY LINE	
(33)	
(33) PARCEL ID: 03411003300	
1 STORY MASONRY/METAL BUILDING	
N BOILDING	

EXISTING DRY CREEK CENTERLINE —


PROPOSED DRY CREEK CENTERLINE -

> - PROPOSED 42" GRAVITY SEWER

42" GRAVITY SEWER TO BE DEMOLISHED —

PROPERTY LINE -

USER:MTYASEEN FILE:F:\35\35055\3505519\04_CAD\WATR\EXHIBITS\ SAVED:9/10/2025

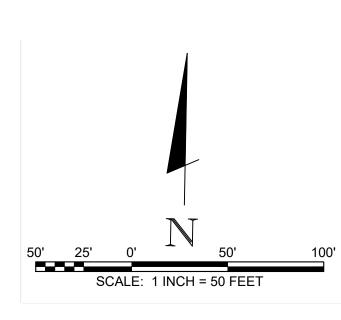

	DRY CREEK PROPERTY EXHIBIT											
MWS Project No. 21-SC-0226												
	R.O.W. ACQUISITION TABLE											
100'	PROPERTY NO.	ADDRESS	PROPERTY OWNER	TAX PARCEL ID NUMBER	воок р	PAGE	INSTRUMENT NUMBER	PROPERTY ACQUISITION (SF)	TEMPORARY CONSTRUCTION EASEMENT (SF)	UTILITY DRAINAGE EASEMENT (SF)		
	34	1217 NORTHGATE BUSINESS PKWY	WHERRY, RANDALL J. & ANGELA L.	3411003400	10712	679	PL-00006900 0000889	23,027	17,858	1,349		

LEGEND:

TEMPORARY CONSTRUCTION EASEMENT

EX. SANITARY SEWER

----- PROPOSED SANITARY SEWER

PROPOSED SEWER MANHOLE

EX. SEWER MANHOLE

ROUTE OF ENTRY

DESIGN SOLUTIONS

OF 5 3rd Avenue South // Suite 700 // Nashville Tennessee 37210

PRELIMINARY NOT FOR CONSTRUCTION

SS CO SYSTEM DATE

EXHIBIT

PROPERTY


CREEK

METRO WATER SERVICES
DRY CREEK WRF FLOOD MITIGATION SN
NASHVILLE, TENNESSEE

CHK. DATE DESCRIPTION
RCF 09-09-2025 ISSUED FOR REVIEW

EX. B-3

FILE NO. 35055-19

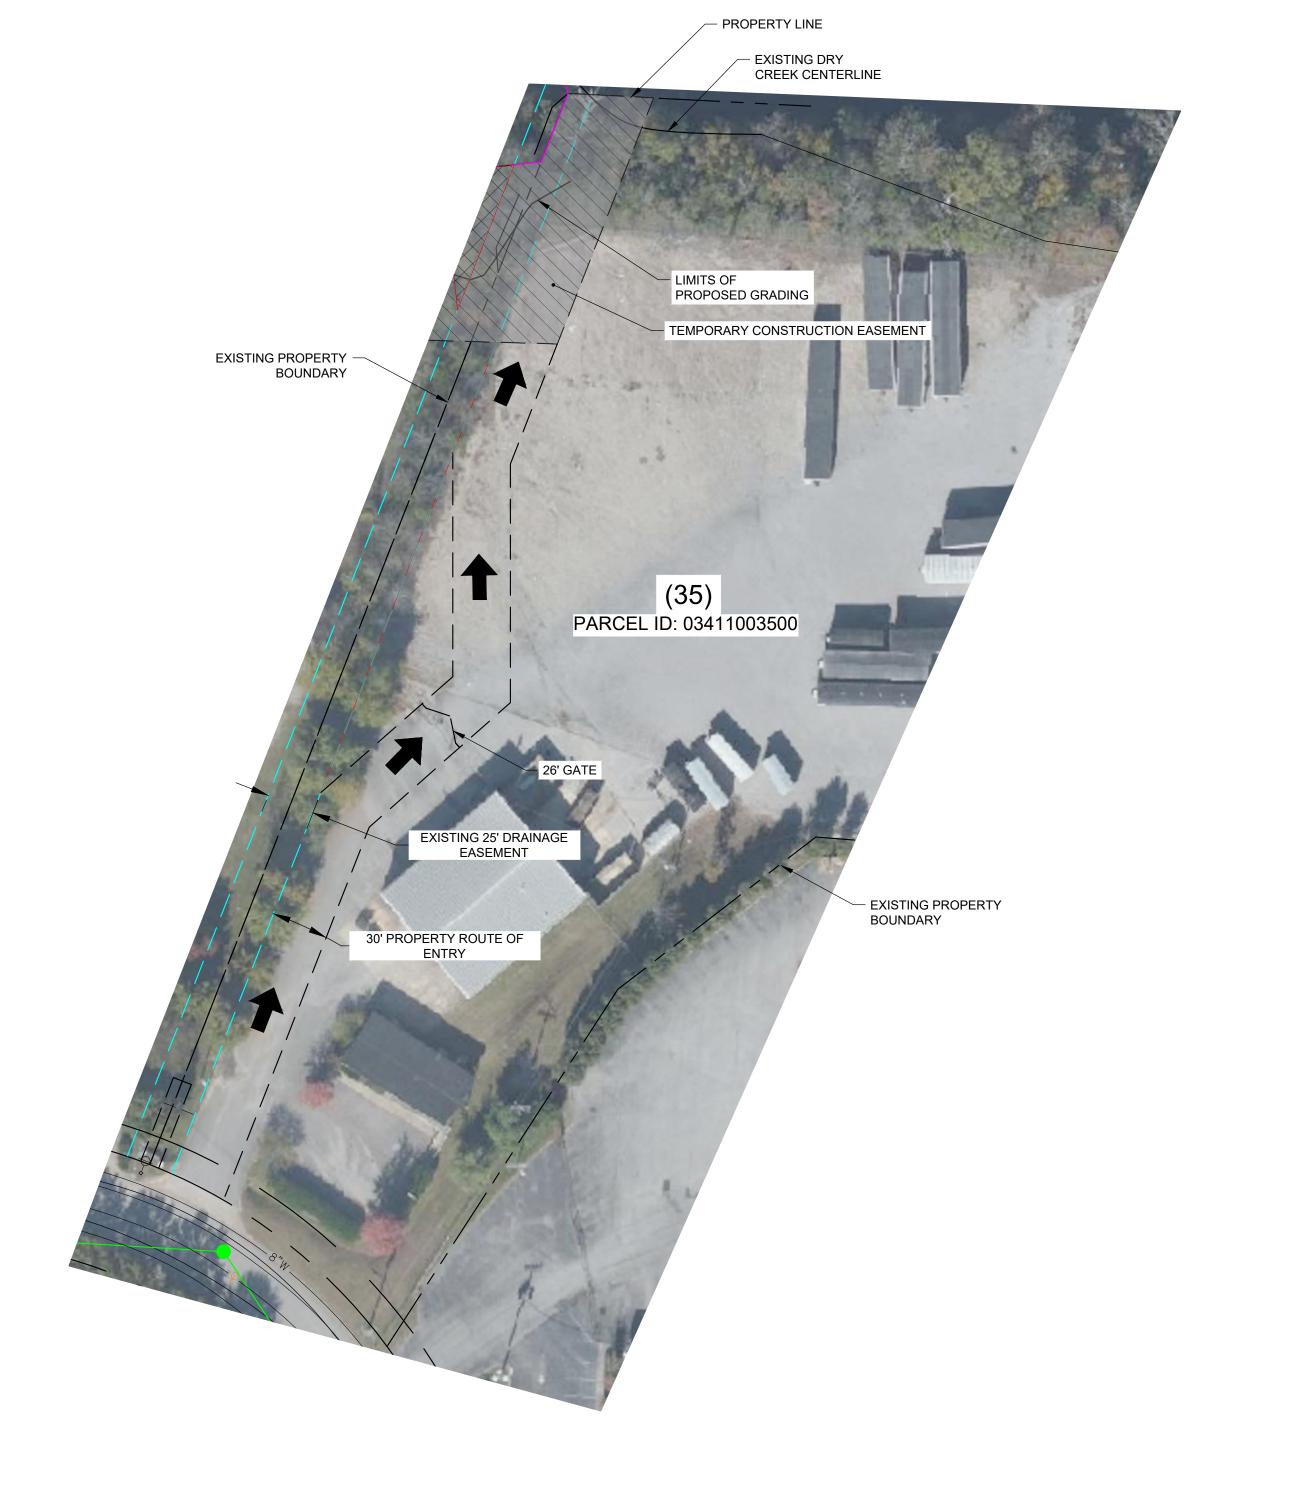

50'	25'	0'	50'	100'

DRY CREEK PROPERTY EXHIBIT											
	MWS Project No. 21-SC-0226 R.O.W. ACQUISITION TABLE										
PROPERTY NO.	ADDRESS	PROPERTY OWNER	TAX PARCEL ID NUMBER	воок	PAGE	INSTRUMENT NUMBER	TEMPORARY CONSTRUCTION EASEMENT (SF)	ROW ENTRY (SF)			
35	1221 NORTHGATE BUSINESS PKWY	PATRICK INDUSTRIES, INC	3411003500	6900	928	PL-00006900 0000928	5,833	14,727			

SYSTEM NATER SERVICES
LOOD MITIGATION S

FILE NO. 35055-19

© Copyright 2025, Barge Design Solutions, Inc. ALL RIGHTS RESERVED