

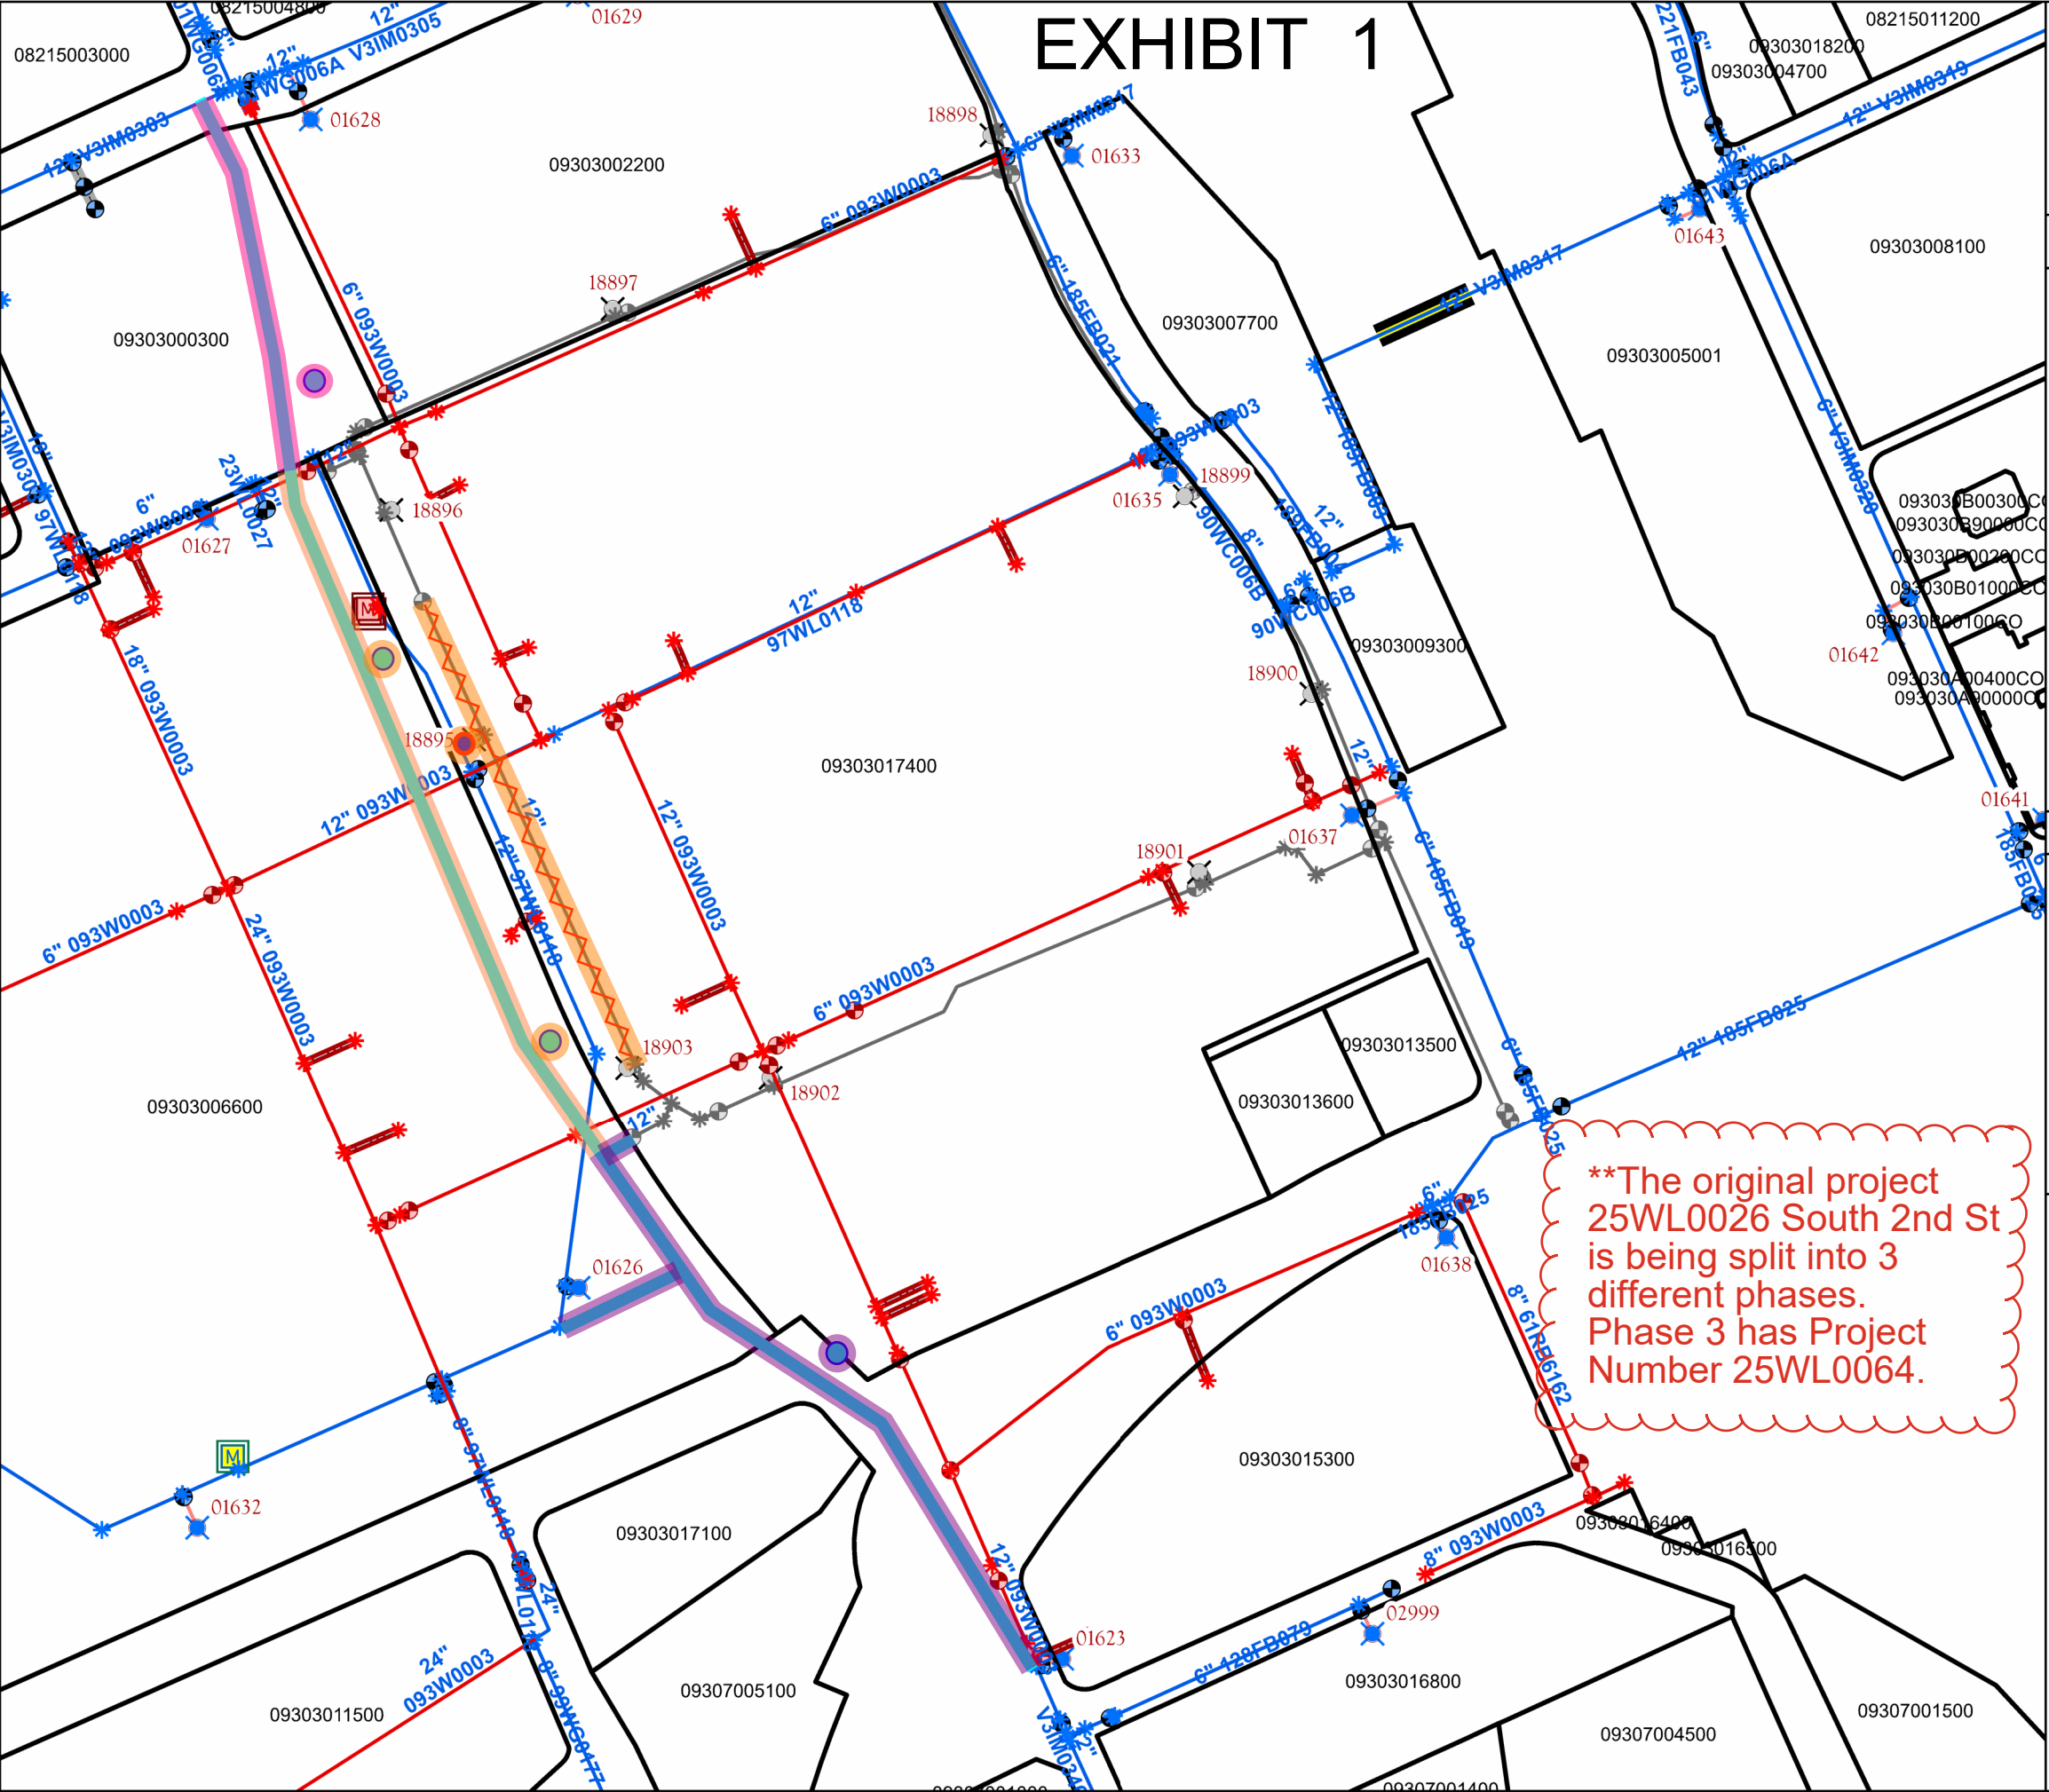


EXHIBIT 1

South 2nd St - Phase 3  
25WL0064

LEGEND

- 12" Water Main (Phase 1)... 898 LF
- Fire Hydrants (Phase 1)... 1 Units
- 12" Water Main (Phase 2)... 915 LF
- Fire Hydrants (Phase 2)... 2 Units
- Abandon Fire Hydrants (Phase 2)... 1 Units
- Abandon 12" Water Main (Phase 2)... 710 LF
- 12" Water Main (Phase 3)... 424 LF
- Fire Hydrants (Phase 3)... 1 Units

X AND ASSOCIATED EASEMENTS

DATE: August 7th, 2025

ENGINEERING FIRM: Regan Smith Associates  
ENGINEER: Gage Bentley, PE

COUNCIL DISTRICT: Jacob Kupin (District 19)  
PARCEL NUMBERS: 09303006600 and 09303000300

\*\*The original project 25WL0026 South 2nd St is being split into 3 different phases. Phase 3 has Project Number 25WL0064.

CAUTION

THE POSITION OF THE WATER AND SANITARY SEWER MAINS SHOWN ARE APPROXIMATE AND ARE INTENDED TO SHOW THE GENERAL LOCATION ONLY. THE SIZES NOTED ARE TO THE BEST OF MWS KNOWLEDGE. IN ALL CASES WHERE PRECISE LOCATION AND MAIN SIZES ARE REQUIRED, FIELD VERIFICATION WILL BE NECESSARY.

