


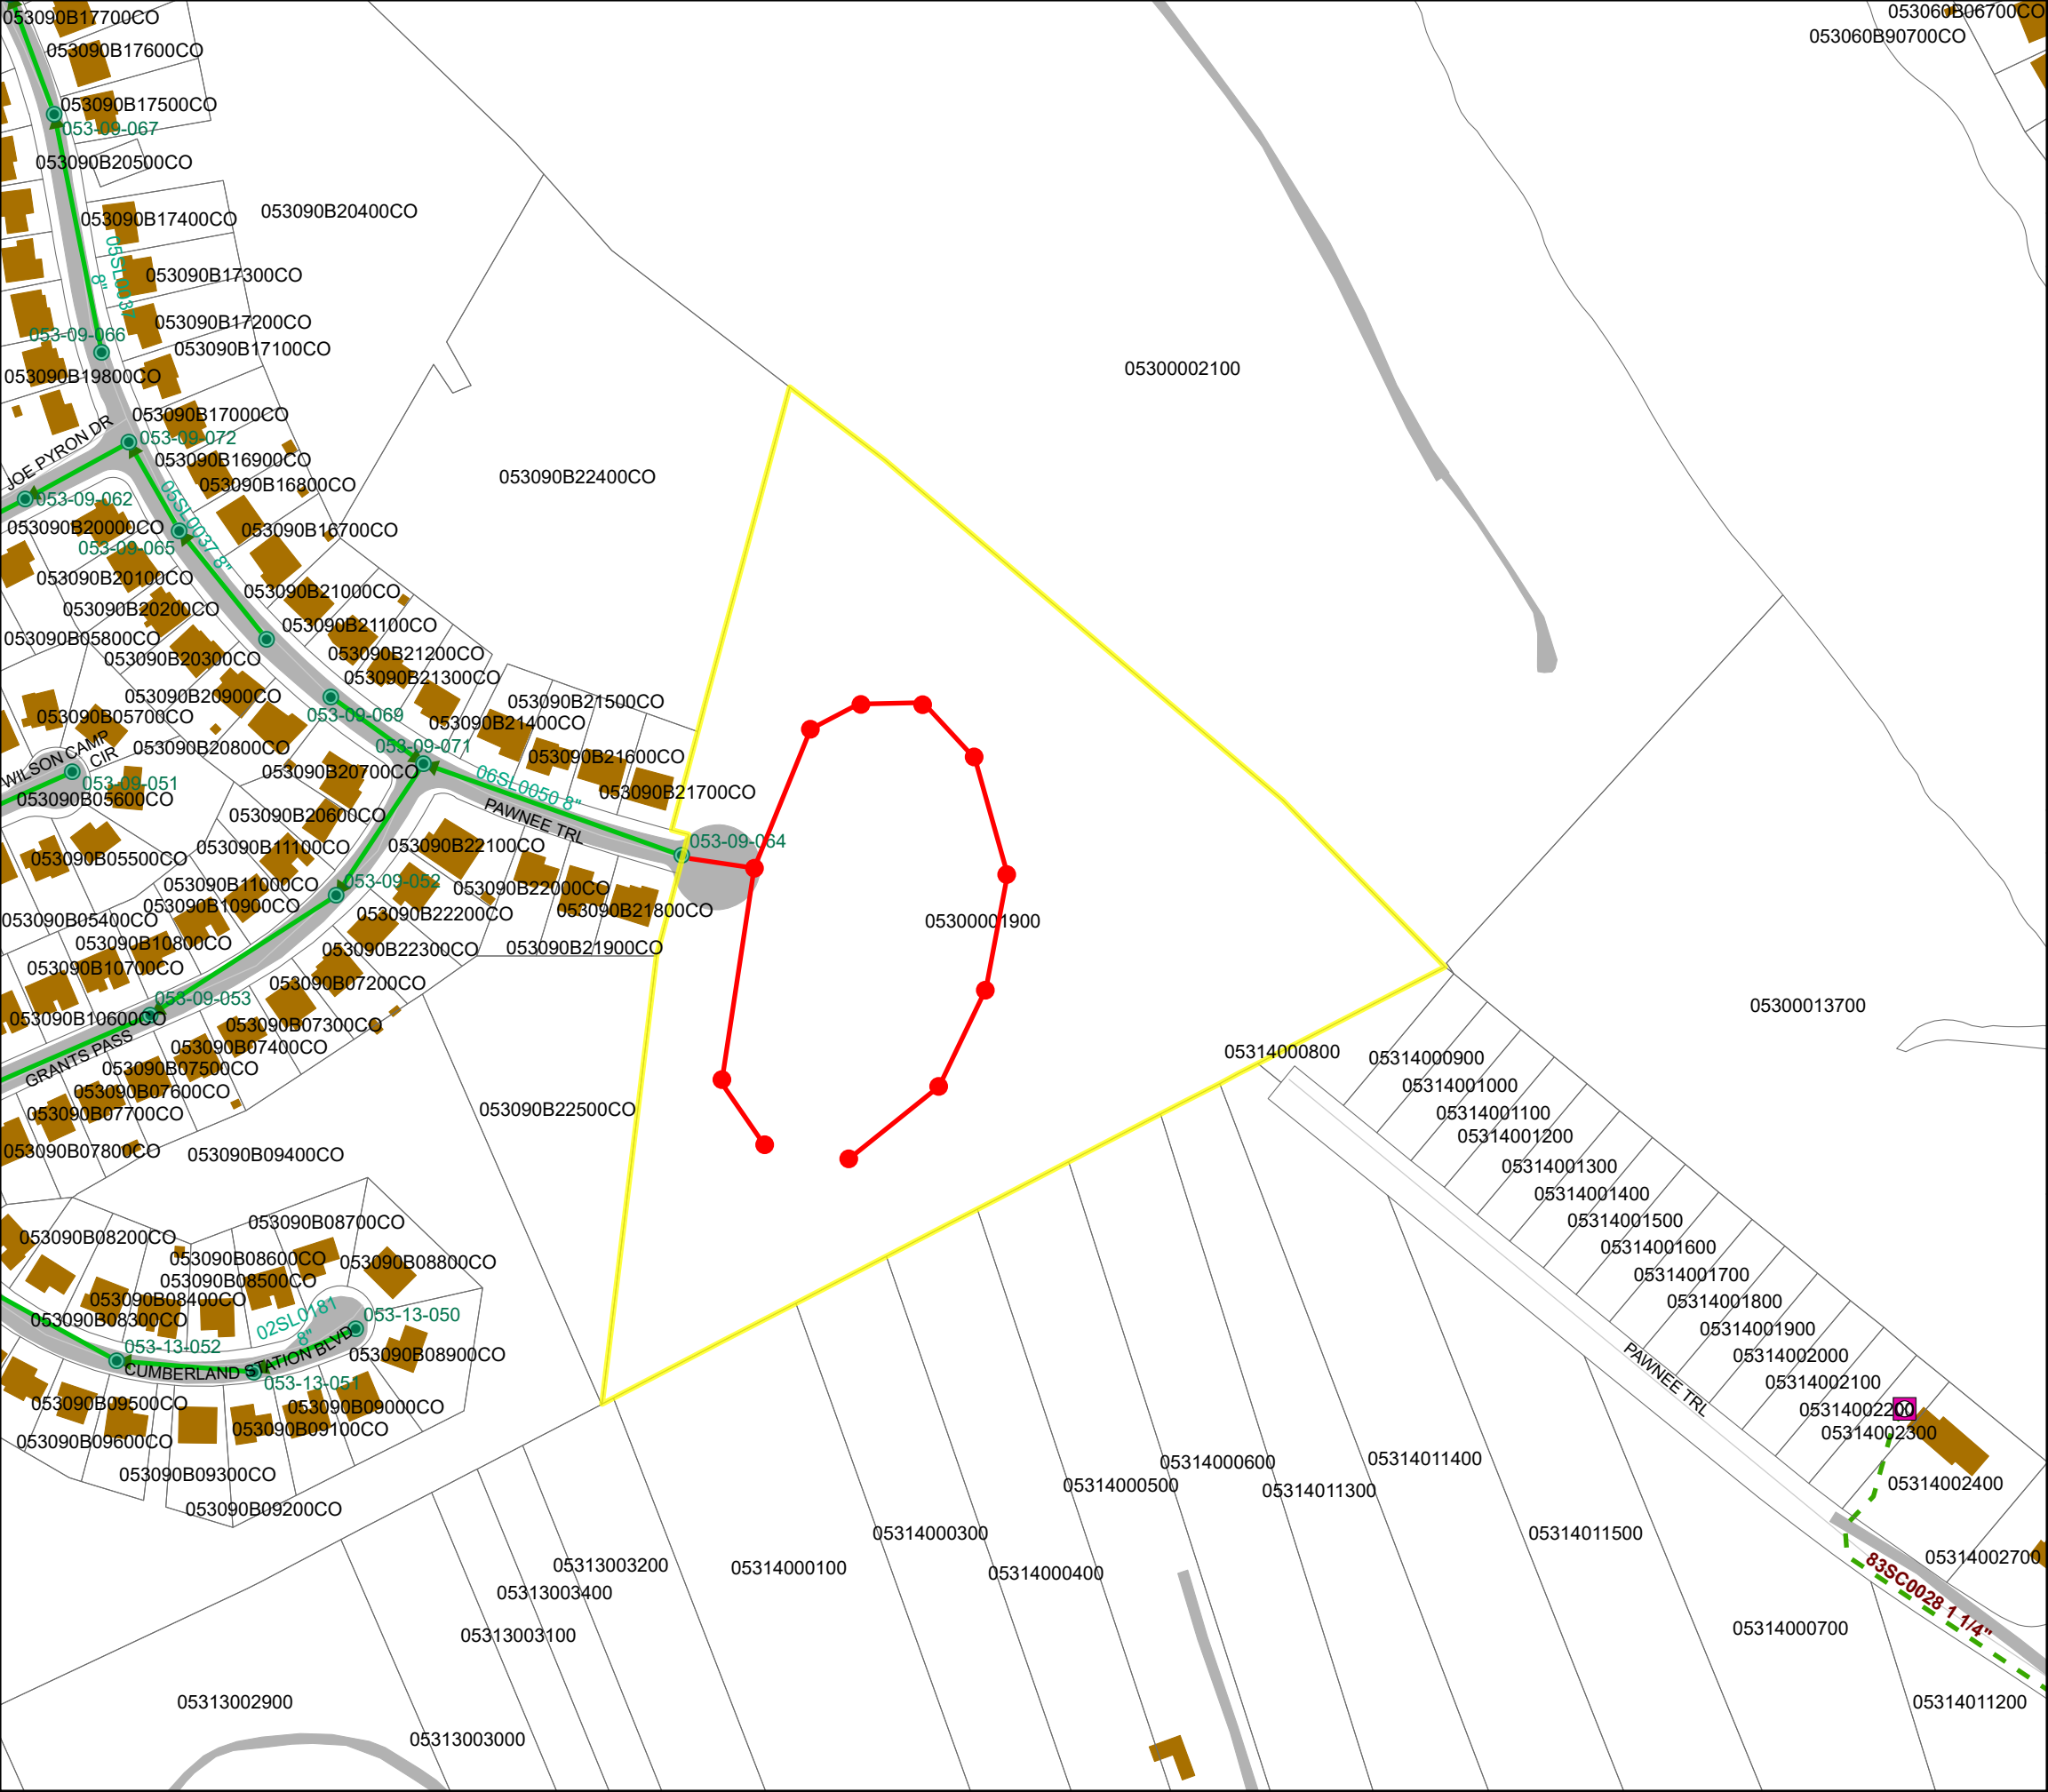

# Riverwalk Reserve Residential MWS Project No. 24SL0054

## LEGEND

- Proposed Sanitary Sewer (8" PVC) ... 655 LF
- Proposed Sanitary Sewer (8" DIP) ..... 654 LF
- Proposed Sanitary Manhole ..... 11 Units  
And Associated Easements

DATE: June 30, 2025

ENGINEERING FIRM: Catalyst Design Group  
ENGINEER: Caleb Paul, P.E.

COUNCIL DISTRICT: 09  
PARCEL NUMBERS: 05300001900

### CAUTION

THE POSITION OF THE WATER AND SANITARY SEWER  
MAINS SHOWN ARE APPROXIMATE AND ARE INTENDED TO  
SHOW THE GENERAL LOCATION ONLY. THE SIZES NOTED  
ARE TO THE BEST OF MWS KNOWLEDGE. IN ALL CASES  
WHERE PRECISE LOCATION AND MAIN SIZES ARE  
REQUIRED, FIELD VERIFICATION WILL BE NECESSARY.

0 100 200 300 400 Feet

