


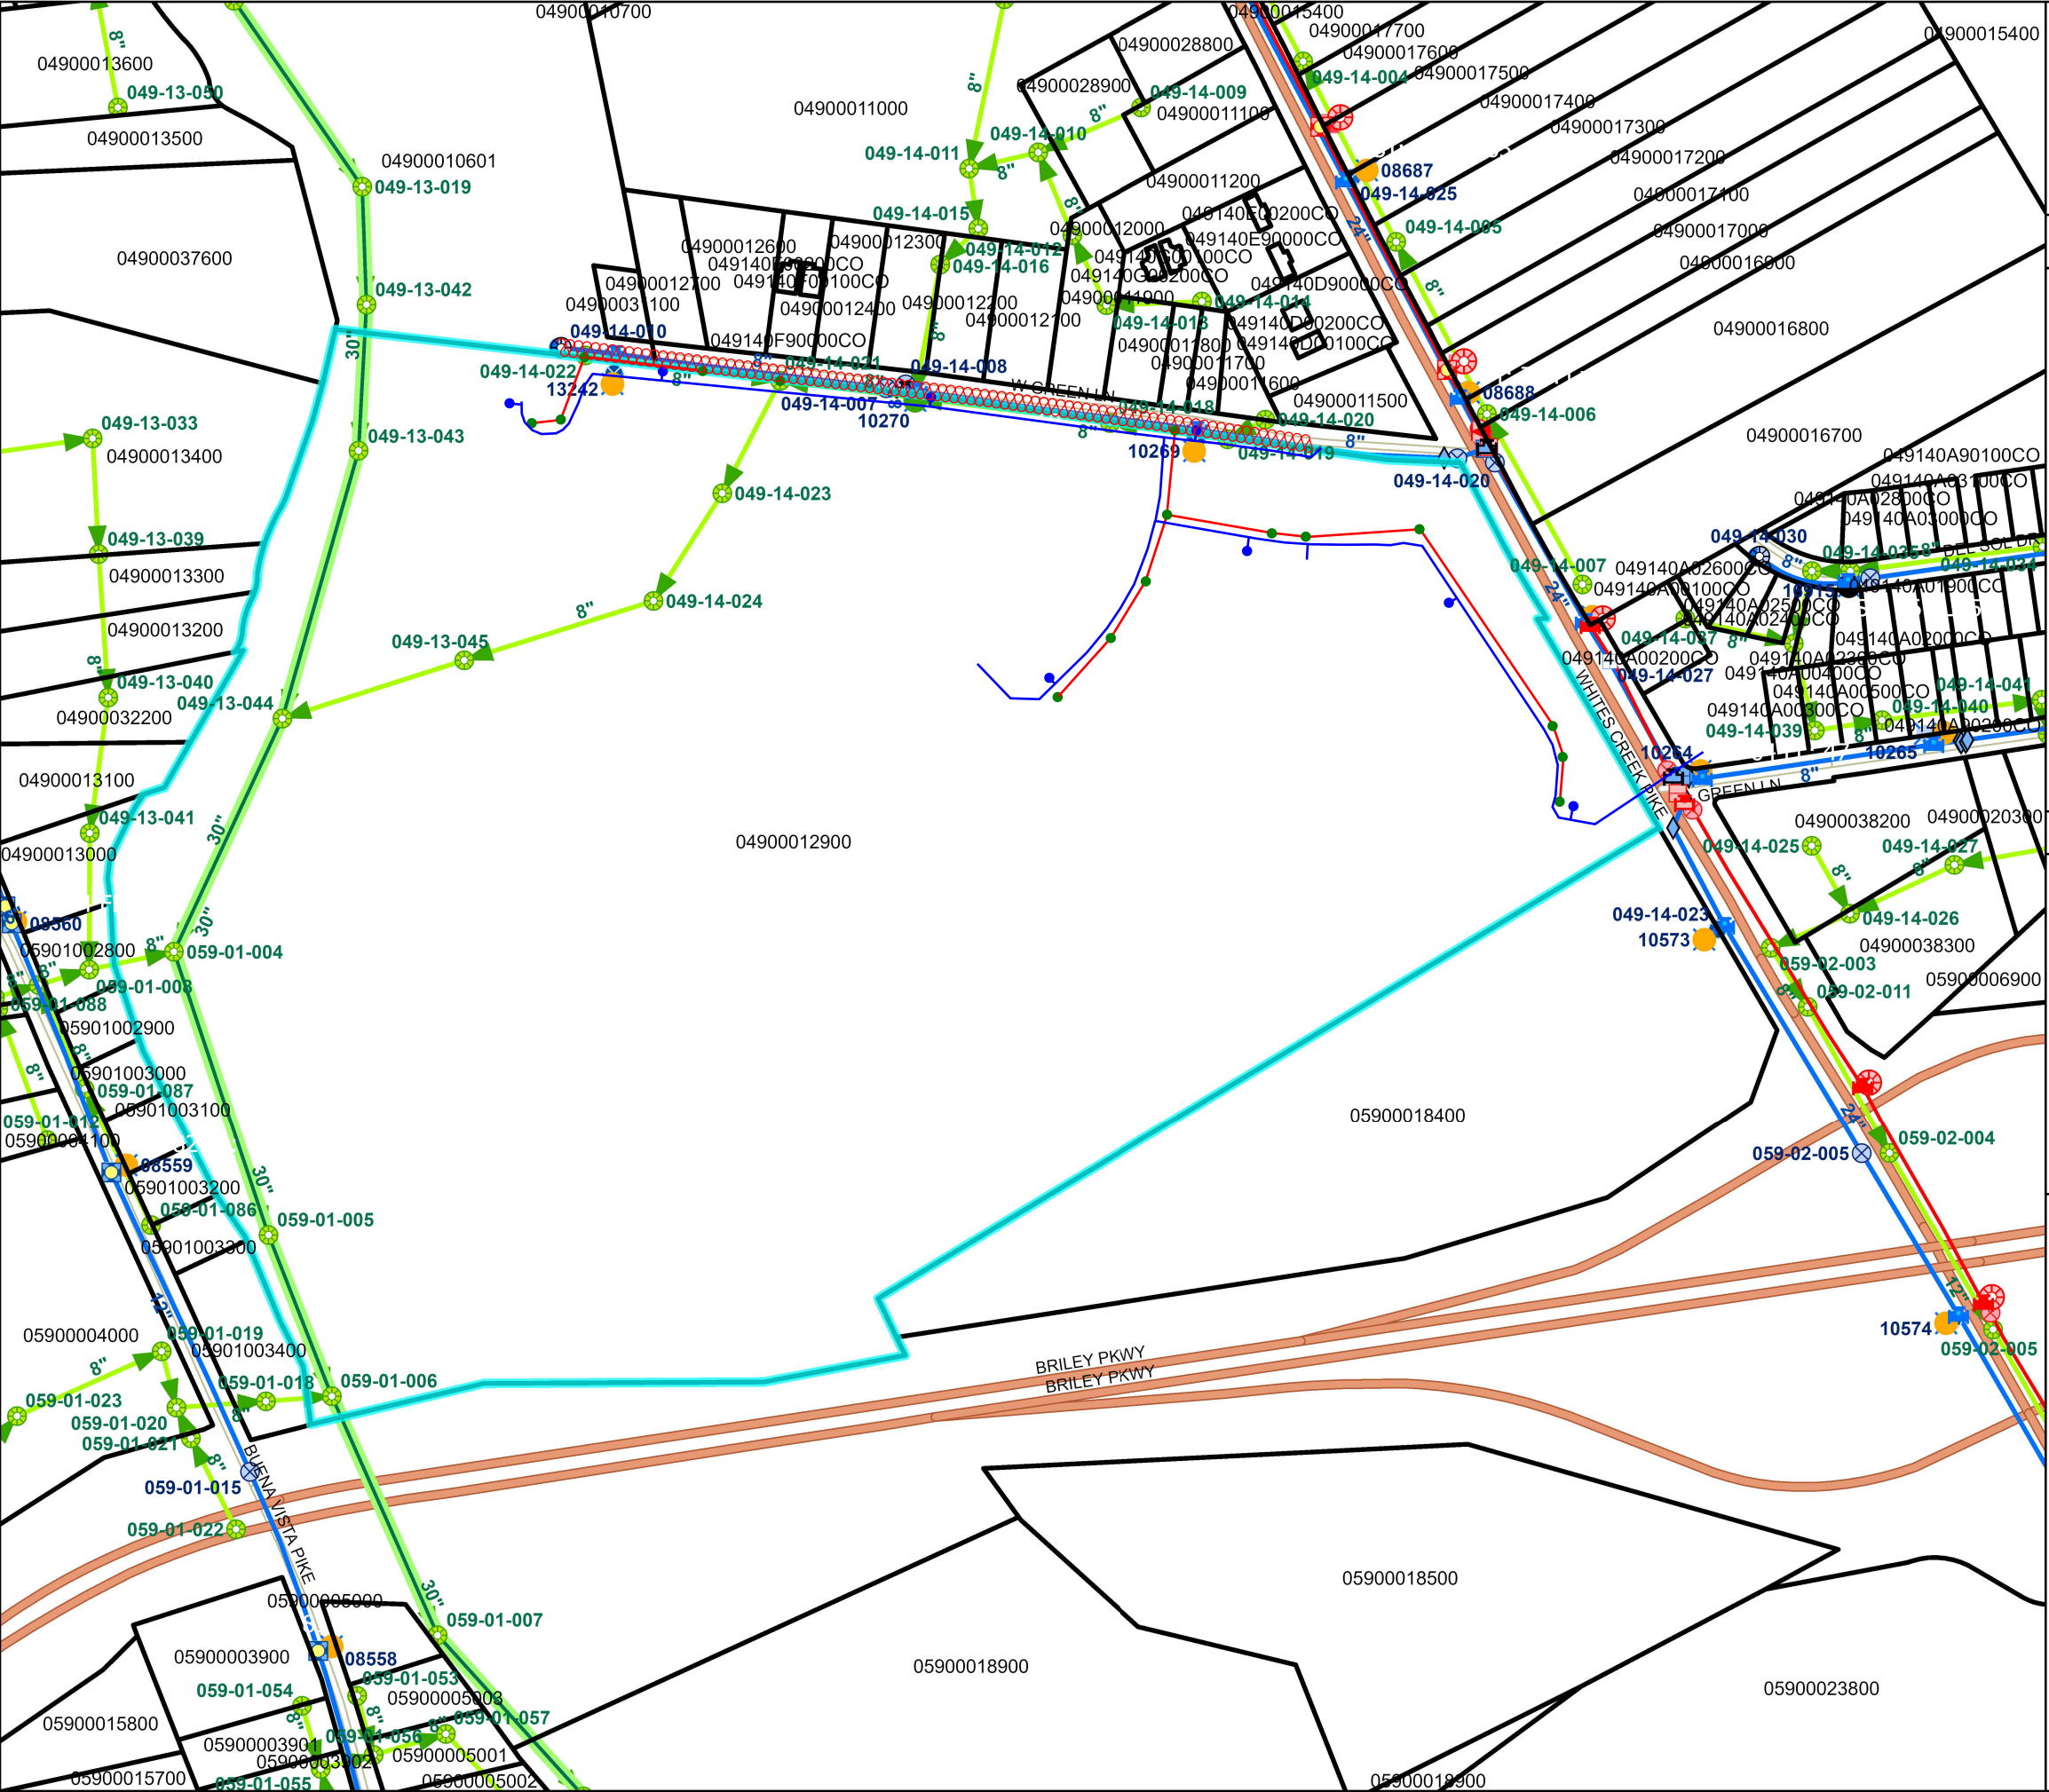

Hillpointe Whites Creek Infrastructure
MWS Project Nos.
24SL0022 & 24WL0011

LEGEND

- Proposed 8" Sewer Main (PVC)..... 1,316 LF
- Proposed 8" Sewer Main (DIP)..... 569 LF
- Proposed Sewer Manhole..... 16 Units
- Abandoned 8" Water Main (DIP)..... 1,357 LF
- Proposed 8" Water Main (DIP)..... 3,500 LF
- Proposed Fire Hydrant..... 8 Units
- AND ASSOCIATED EASEMENTS

DATE: 03/26/2026

ENGINEERING FIRM: Catalyst
ENGINEER: Preston Jenkins, PE

COUNCIL DISTRICT: 1
PARCEL NUMBERS: 0490001290

CAUTION

THE POSITION OF THE WATER AND SANITARY SEWER MAINS SHOWN ARE APPROXIMATE AND ARE INTENDED TO SHOW THE GENERAL LOCATION ONLY. THE SIZES NOTED ARE TO THE BEST OF MWS KNOWLEDGE. IN ALL CASES WHERE PRECISE LOCATION AND MAIN SIZES ARE REQUIRED, FIELD VERIFICATION WILL BE NECESSARY.

