

Mint House
804 14th Ave
Nashville

Exterior
01-15-2025 - Revised

- Approved, no further changes.
- Approved as noted.
- Resubmit

Signature: _____

Date: _____



Signature Innovations

ASI New York
192 Lexington Avenue
Suite 603
New York, NY 10016
646-742-1110
646-742-1319 Fax

Sign Type: Ext-1 | Option 2

Exterior - Double sided illuminated Blade Sign

Quantity: (1) Set


- 1 - 4.75" High push through lettering through a painted black 15.25" x 61.00" x 4" thick fabricated aluminum cabinet with 1.00" x 4.00" W tubing for internal structure. Cabinet to have stencil cut letter pattern on .090" thick aluminum panel to accommodate acrylic push through lettering. Attached to 1/4" aluminum mounting bars and mechanically mounted to wall. 1 face of cabinet removable to access internal components. Removable face attached with countersunk screws. **Final dimensions may vary depending on VIF**

Letter Color: SC - 901 White
 Cabinet Color: SC-905 Black
 Support Bracket Color: SC-905 Black
 Illumination: White LED's, 4500K Typ.

- 2 - Cabinet attached to 1/4" mounting bars and mechanically mounted to wall. All illumination and hardware associated with wiring to be contained inside. Lettering to be 0.50" thick. Placement of power supply TBD as needed. Electric to be pulled out to installation site of sign by others.


- 3 - Exterior Building Surface

NOTE:
 Mounting: Generic example shown. Exact configuration of screws/masonry hardware TBD as needed

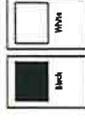

NOTE: These drawings are for visual purposes only. A site visit / survey is needed in order to properly draw, estimate and build the exterior signage.


Those drawings are subject to change.

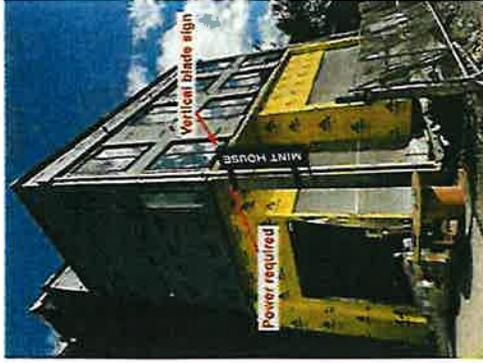

Imposed Example
 Scale: NTS



Night Time Example
 Scale: NTS

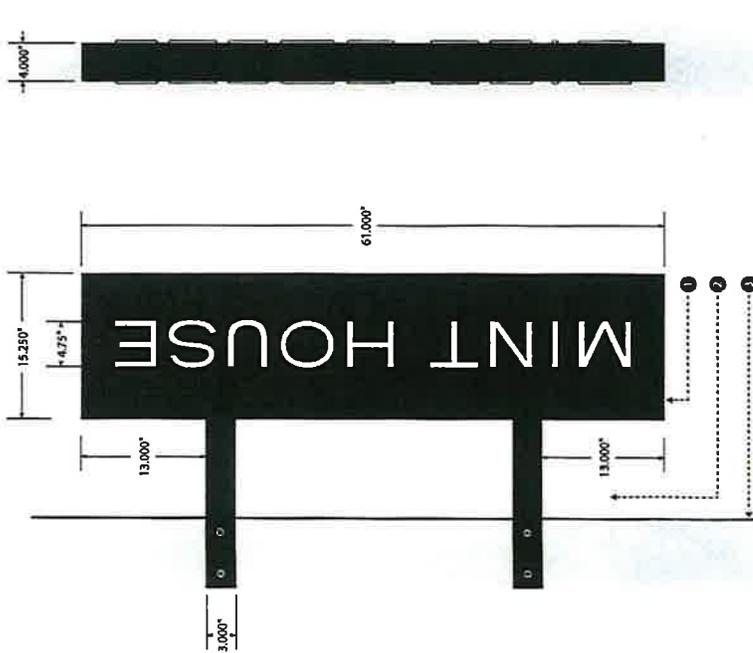


Side View
 Scale: 1" = 1'


Front View
 Scale: 1" = 1'

 Signage Innovations		451 New York 131 Livingston Avenue Suite 403, NY 10016 646-742-1320 646-742-1319 Fax		Project: Mint House Location: 804 14th Ave - Nashville Description: Sign Type: EXT-1 Option 2		Resident: Updated Updated Updated		By: CT BR CT		Date: 10-15-2024 11-07-2024 01-14-2025		Date Issued: 07-19-2024 Scale: As Noted Drawn By: CT	
--	--	--	--	---	--	--	--	--------------------	--	---	--	--	--

Sign Type: Ext-1 | Option 2
Exterior - Double sided Illuminated Blade Sign

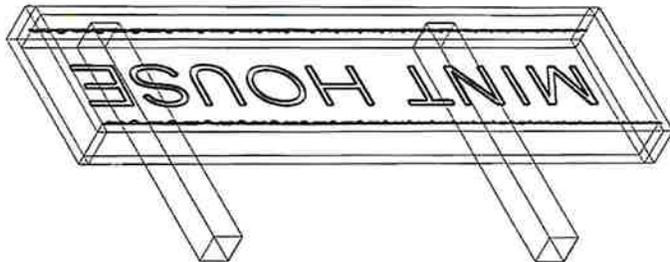


Isometric Example
Scale: NTS

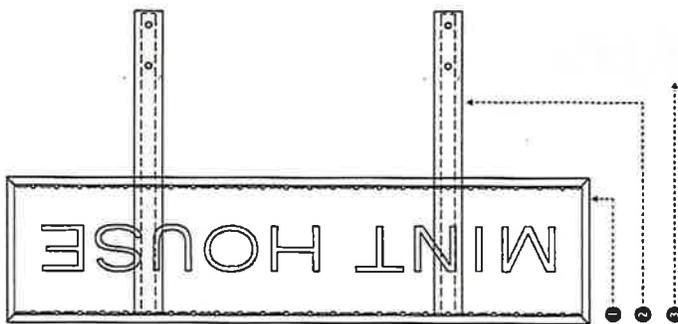

Inside View - Side B
Scale: 1" = 1'



Inside Side View
Scale: 1" = 1'

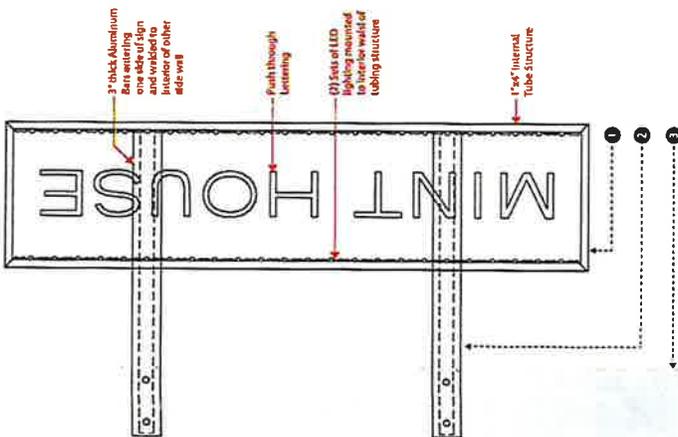

Inside View - Side A
Scale: 1" = 1'

Date issued: 07-19-2024

Scale: As Noted

Drawn by: CT

This drawing is the property of ASI Group. No drawings, technical information, or materials are to be reproduced, stored in a retrieval system, or transmitted in any form or by any means, electronic, mechanical, photocopying, recording, or by any information storage and retrieval system, without the prior written permission from ASI Group.

By	Date
CT	10-25-2024
BR	11-07-2024
CT	01-16-2025

Revisions
Updated
Updated
Updated

Project: Mint House

Location: 804 14th Ave - Nashville

Description: Sign Type: EXT-1 | Option 2

451 New York
193 Yarrington Avenue
Suite 603
New York, NY 10016


646-742-1330
646-742-1319 Fax



Signage Innovations

Sign Type: Ext-1 | Option 2

Exterior - Illuminated Logo - Push-Through Lettering

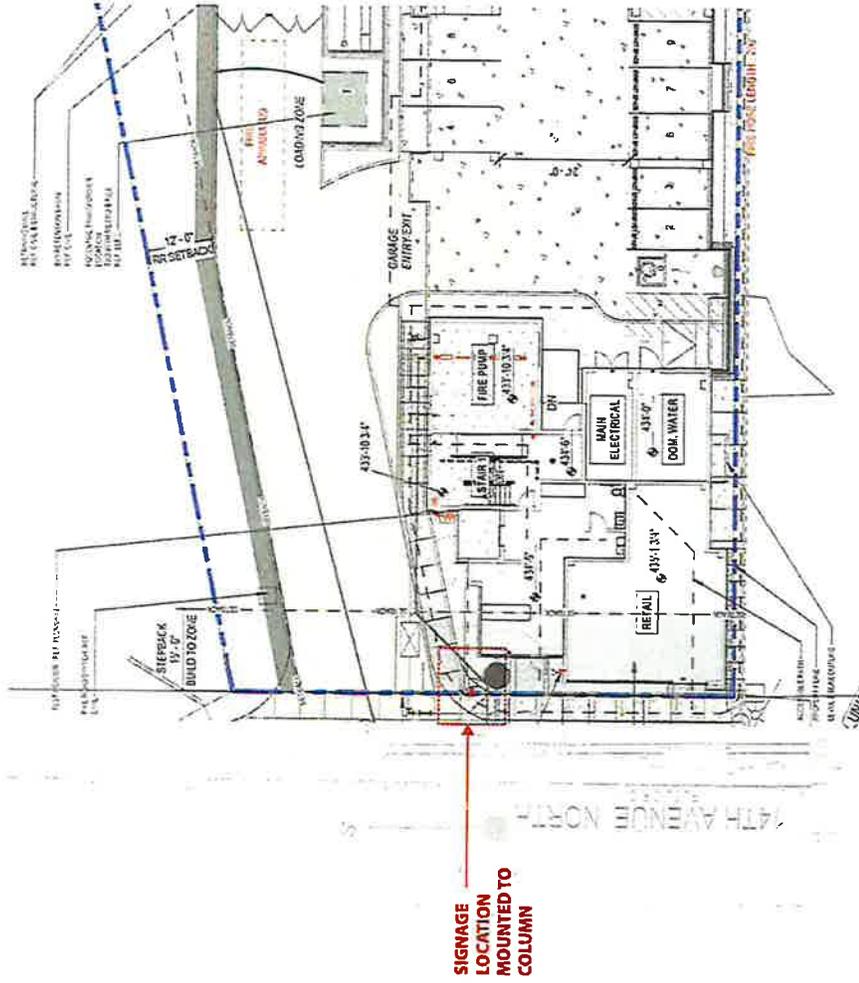

Project: Mint House
 Location: 804 14th Ave - Nashville
 Description: Sign Type: EXT-1 | Option 2

asi
 Signage Innovations

asi-New York
 192 Lexington Avenue
 Suite 603
 New York, NY 10016
 646-742-1320
 646-742-1319 fax

Revisions
 Updated
 Updated
 Updated

By
 CT
 BR
 CI

Date
 10-15-2024
 11-01-2024
 01-12-2025

Date Issued: 07-19-2024
 Scale: As Noted
 Drawn by: CT

This drawing is the property of ASI Signage. The design is subject to change without notice. ASI Signage is not responsible for any errors or omissions in this drawing. The contractor shall be responsible for obtaining all necessary permits and approvals for this project. ASI Signage is not responsible for any delays or costs incurred by the contractor as a result of this project. ASI Signage is not responsible for any damage to the building or surrounding property as a result of this project.