


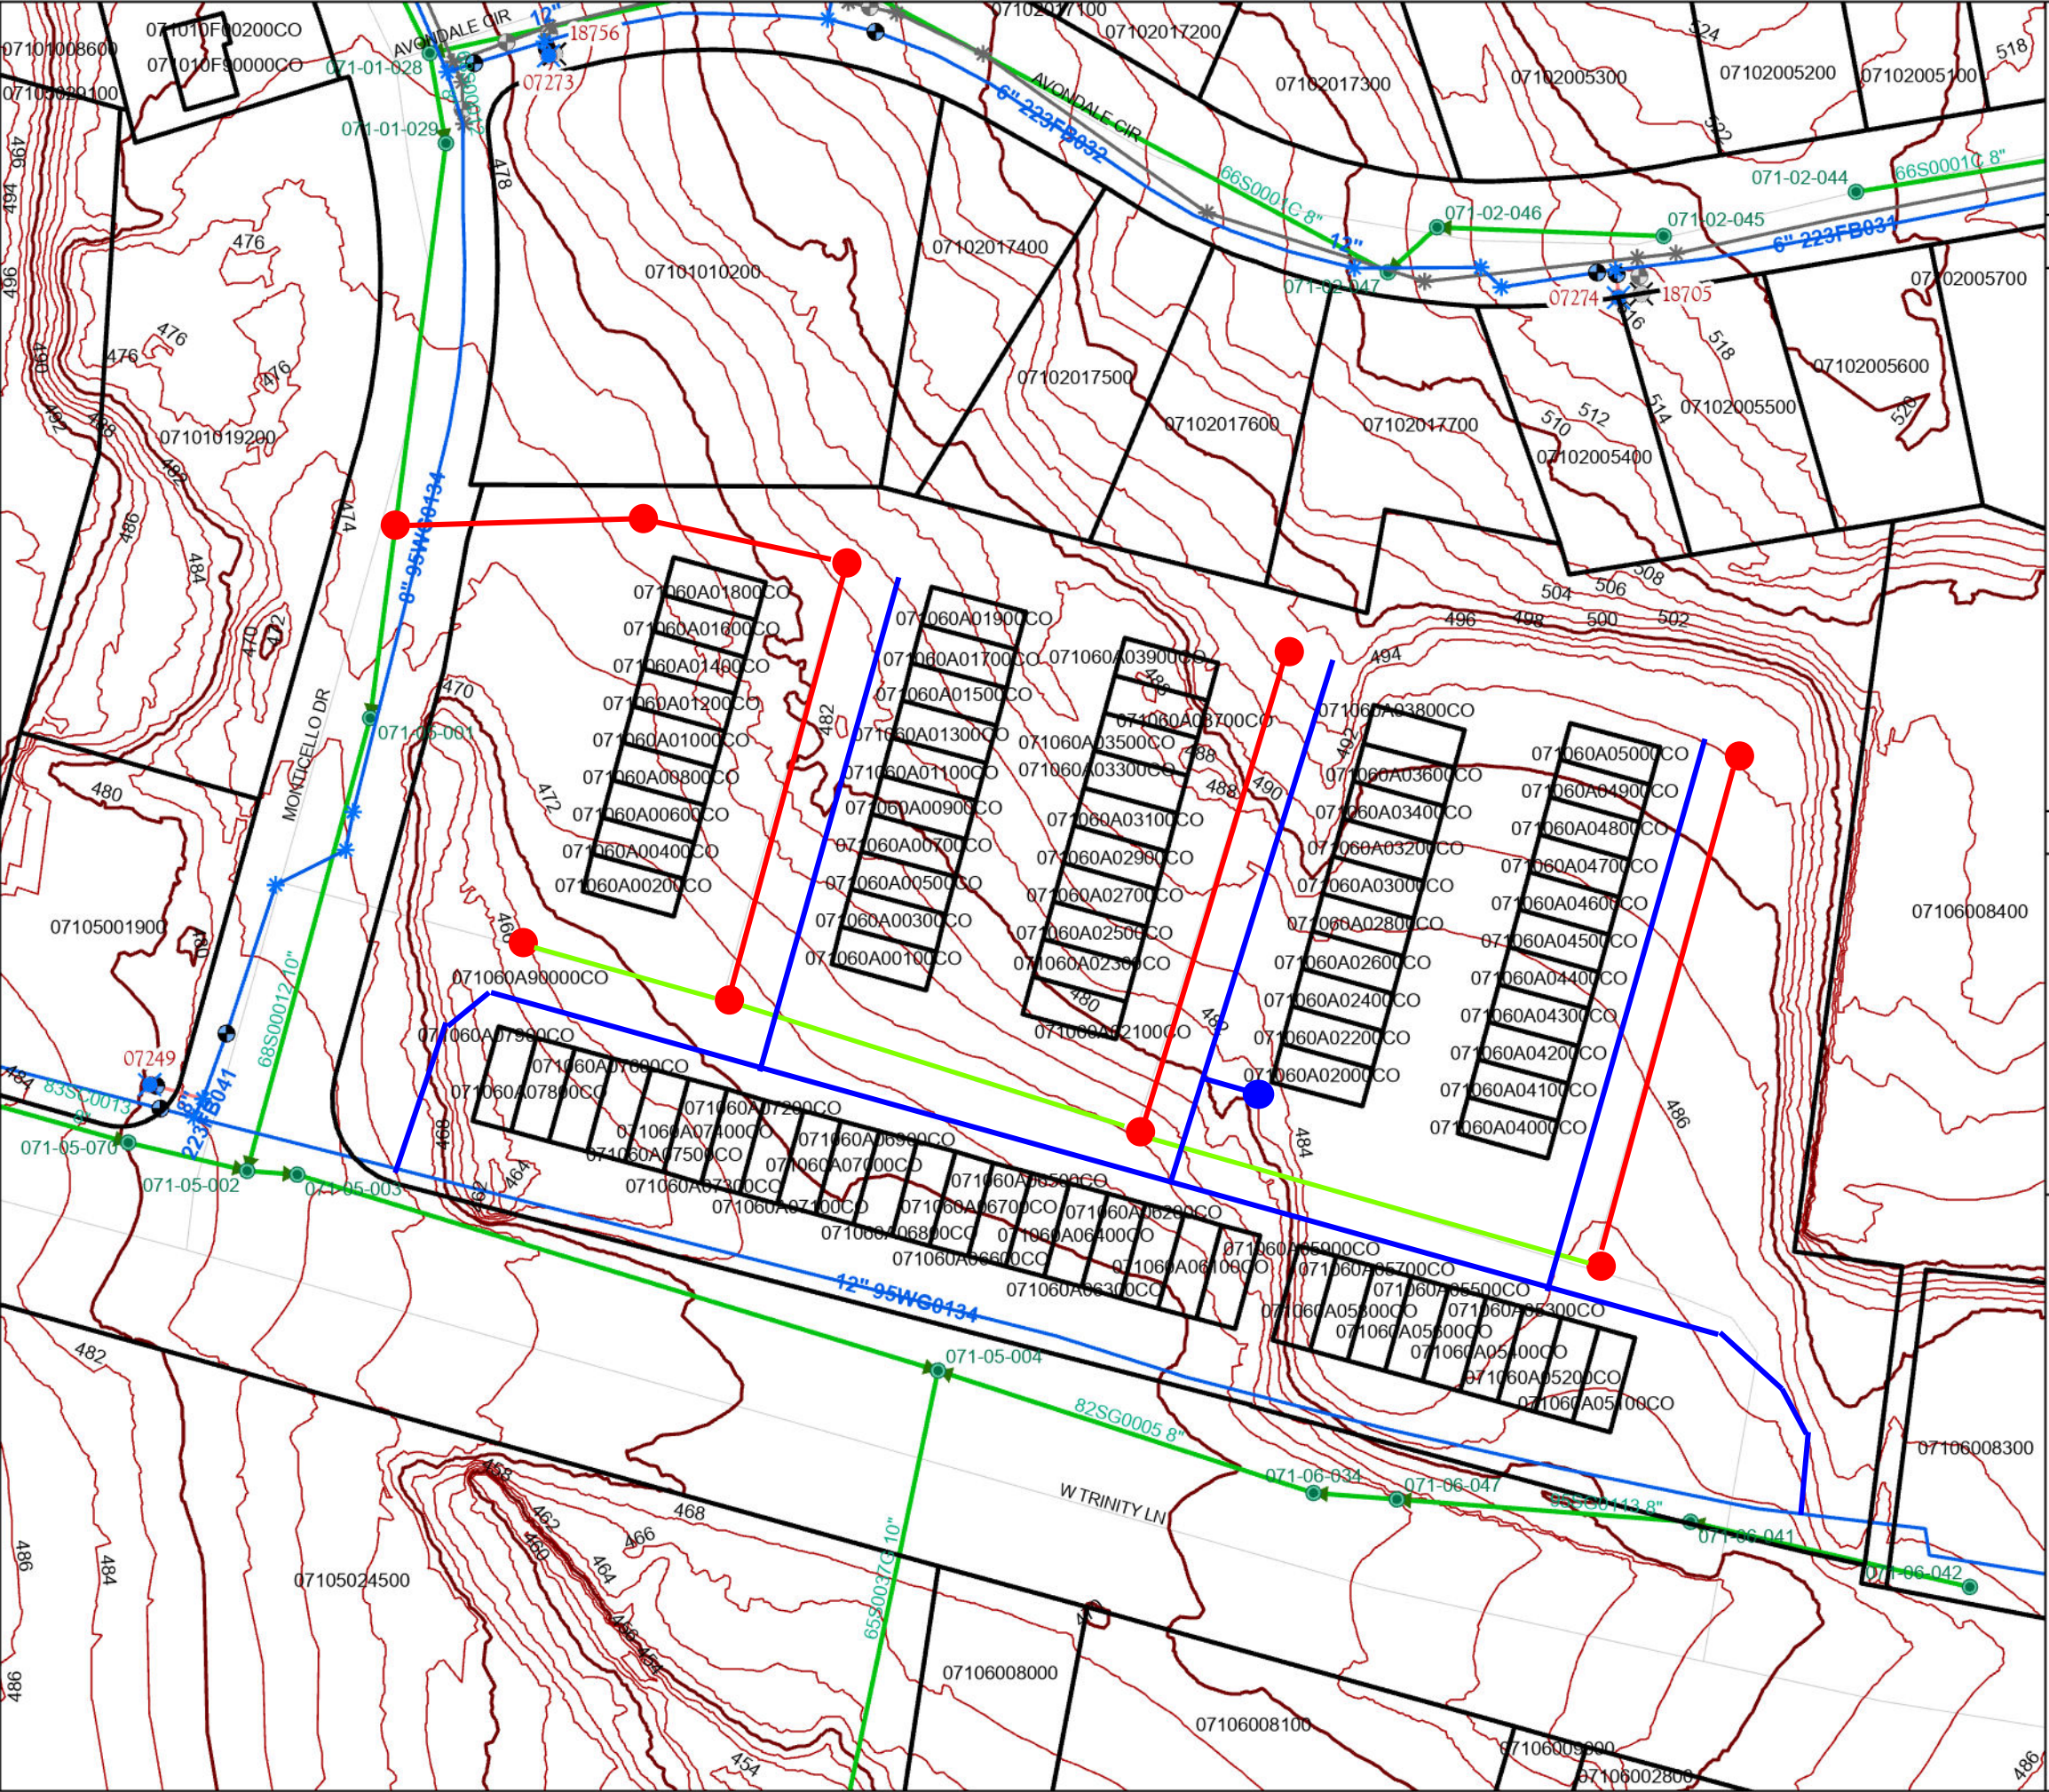

325 West Trinity Lane

MWS Project Nos. 25SL0087 & 25WL0037

LEGEND

- Proposed Sanitary Sewer (8" DIP) 458 LF
- Proposed Sanitary Sewer (8" PVC) 730 LF
- Proposed Sanitary Manhole 9 Units
- Proposed Water Line (8" DIP) 1295 LF
- Proposed Fire Hydrant 1 Units

AND ASSOCIATED EASEMENTS

DATE: 08/15/2025

ENGINEERING FIRM: Barge Design Solutions
ENGINEER: Roy Hasle

COUNCIL DISTRICT: 02
PARCEL NUMBERS: 071060A9000CO

CAUTION

THE POSITION OF THE WATER AND SANITARY SEWER MAINS SHOWN ARE APPROXIMATE AND ARE INTENDED TO SHOW THE GENERAL LOCATION ONLY. THE SIZES NOTED ARE TO THE BEST OF MWS KNOWLEDGE. IN ALL CASES WHERE PRECISE LOCATION AND MAIN SIZES ARE REQUIRED, FIELD VERIFICATION WILL BE NECESSARY.

