



**METROPOLITAN GOVERNMENT
OF NASHVILLE AND DAVIDSON COUNTY**

Planning Department
Metro Office Building
800 Second Avenue South
Nashville, Tennessee 37201

February 3, 2022

To: Mike Atchison, Metro Water Services

**Re: Marshall Crossings Revision 1
Planning Commission Mandatory Referral #2022M-019ES-001
Council District #32 – Joy Styles, Council Member**

On behalf of the Metropolitan Planning Commission, the following item, referred to the Commission as required by the Metro Charter, has been recommended for *approval* to the Metropolitan Council:

A request for the acceptance of approximately 279 linear feet of eight inch sanitary sewer (PVC), three sanitary sewer manholes, 271 linear feet of eight inch water main (DIP) and one fire hydrant assembly to serve the Marshall Crossings development (see sketch for details).

The relevant Metro agencies (Metro Parks, Metro Public Works, Metro Water Services, Metro Emergency Communications, the Nashville Electric Service, Metro Finance – Public Property and the Metro Historical Commission) have reviewed the proposal and concur in the recommendation for approval. This request must be approved by the Metro Council to become effective. A sketch showing the location of the request is attached to this letter.

Conditions that apply to this approval: none

This recommendation for approval is given as set forth in the Metropolitan Planning Commission Rules and Procedures. If you have any questions about this matter, please contact Michelle Hollingsworth at michelle.hollingsworth@nashville.gov or 615-862-7197.


Sincerely,


A handwritten signature in black ink that reads 'Robert Leeman'.

Robert Leeman
Deputy Director
Metro Planning Department
cc: *Metro Clerk*

Re: Marshall Crossings Revision 1
Planning Commission Mandatory Referral #2022M-019ES-001
Council District #32 – Joy Styles, Council Member

A request for the acceptance of approximately 279 linear feet of eight inch sanitary sewer (PVC), three sanitary sewer manholes, 271 linear feet of eight inch water main (DIP) and one fire hydrant assembly to serve the Marshall Crossings development (see sketch for details).

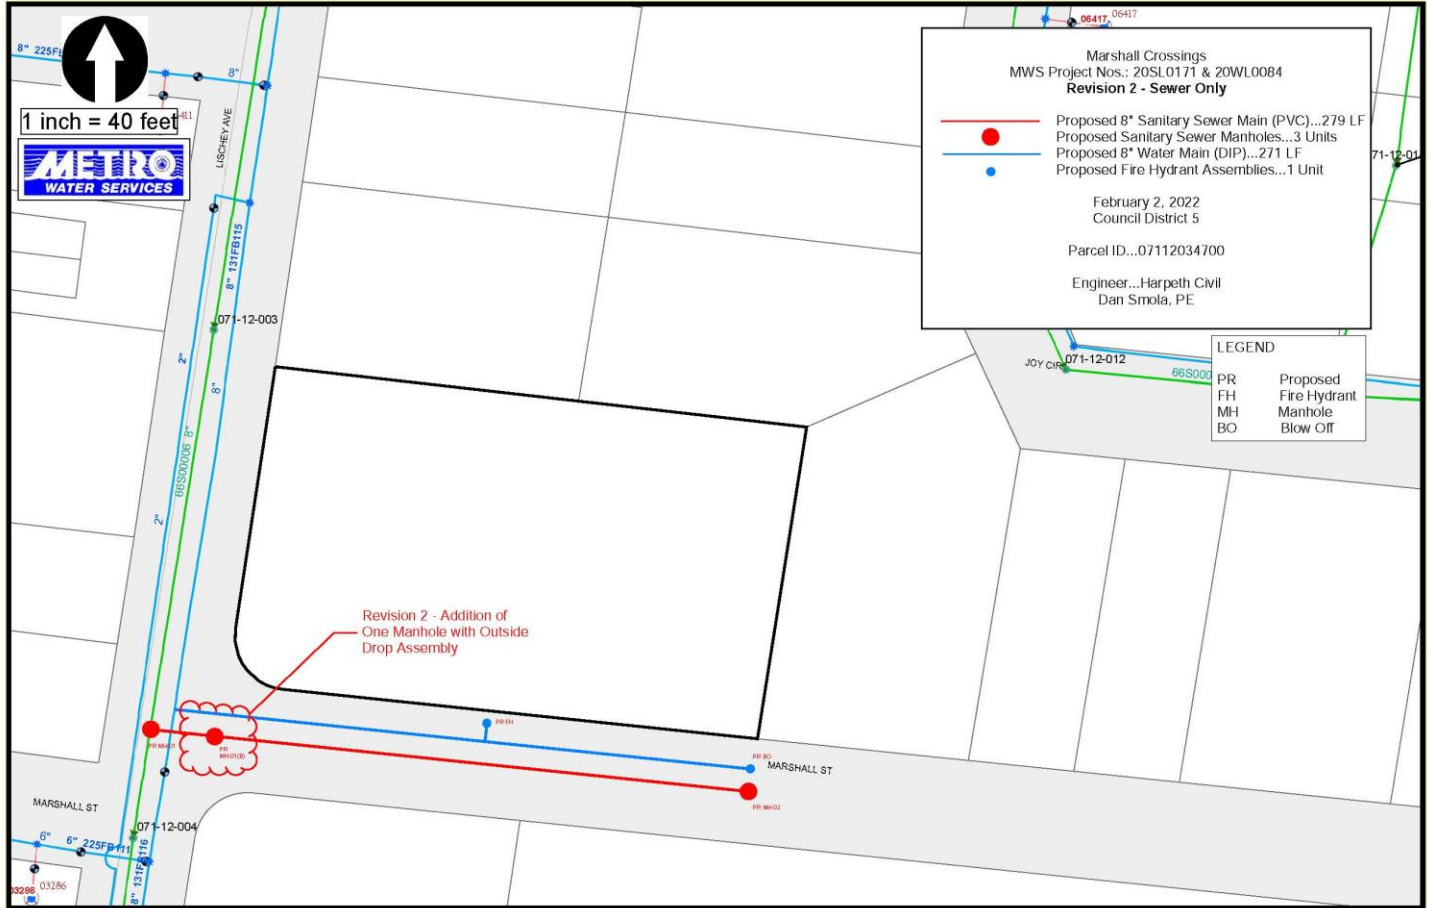

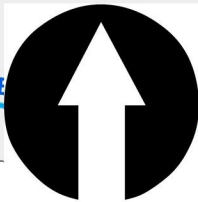

1 inch = 40 feet



Marshall Crossings
 MWS Project Nos.: 20SL0171 & 20WL0084
Revision 2 - Sewer Only


- Proposed 8" Sanitary Sewer Main (PVC)...279 LF
- Proposed Sanitary Sewer Manholes...3 Units
- Proposed 8" Water Main (DIP)...271 LF
- Proposed Fire Hydrant Assemblies...1 Unit

February 2, 2022
 Council District 5

Parcel ID...071120K90000CO

Engineer...Harpeth Civil
 Dan Smola, PE

LEGEND	
PR	Proposed
FH	Fire Hydrant
MH	Manhole
BO	Blow Off

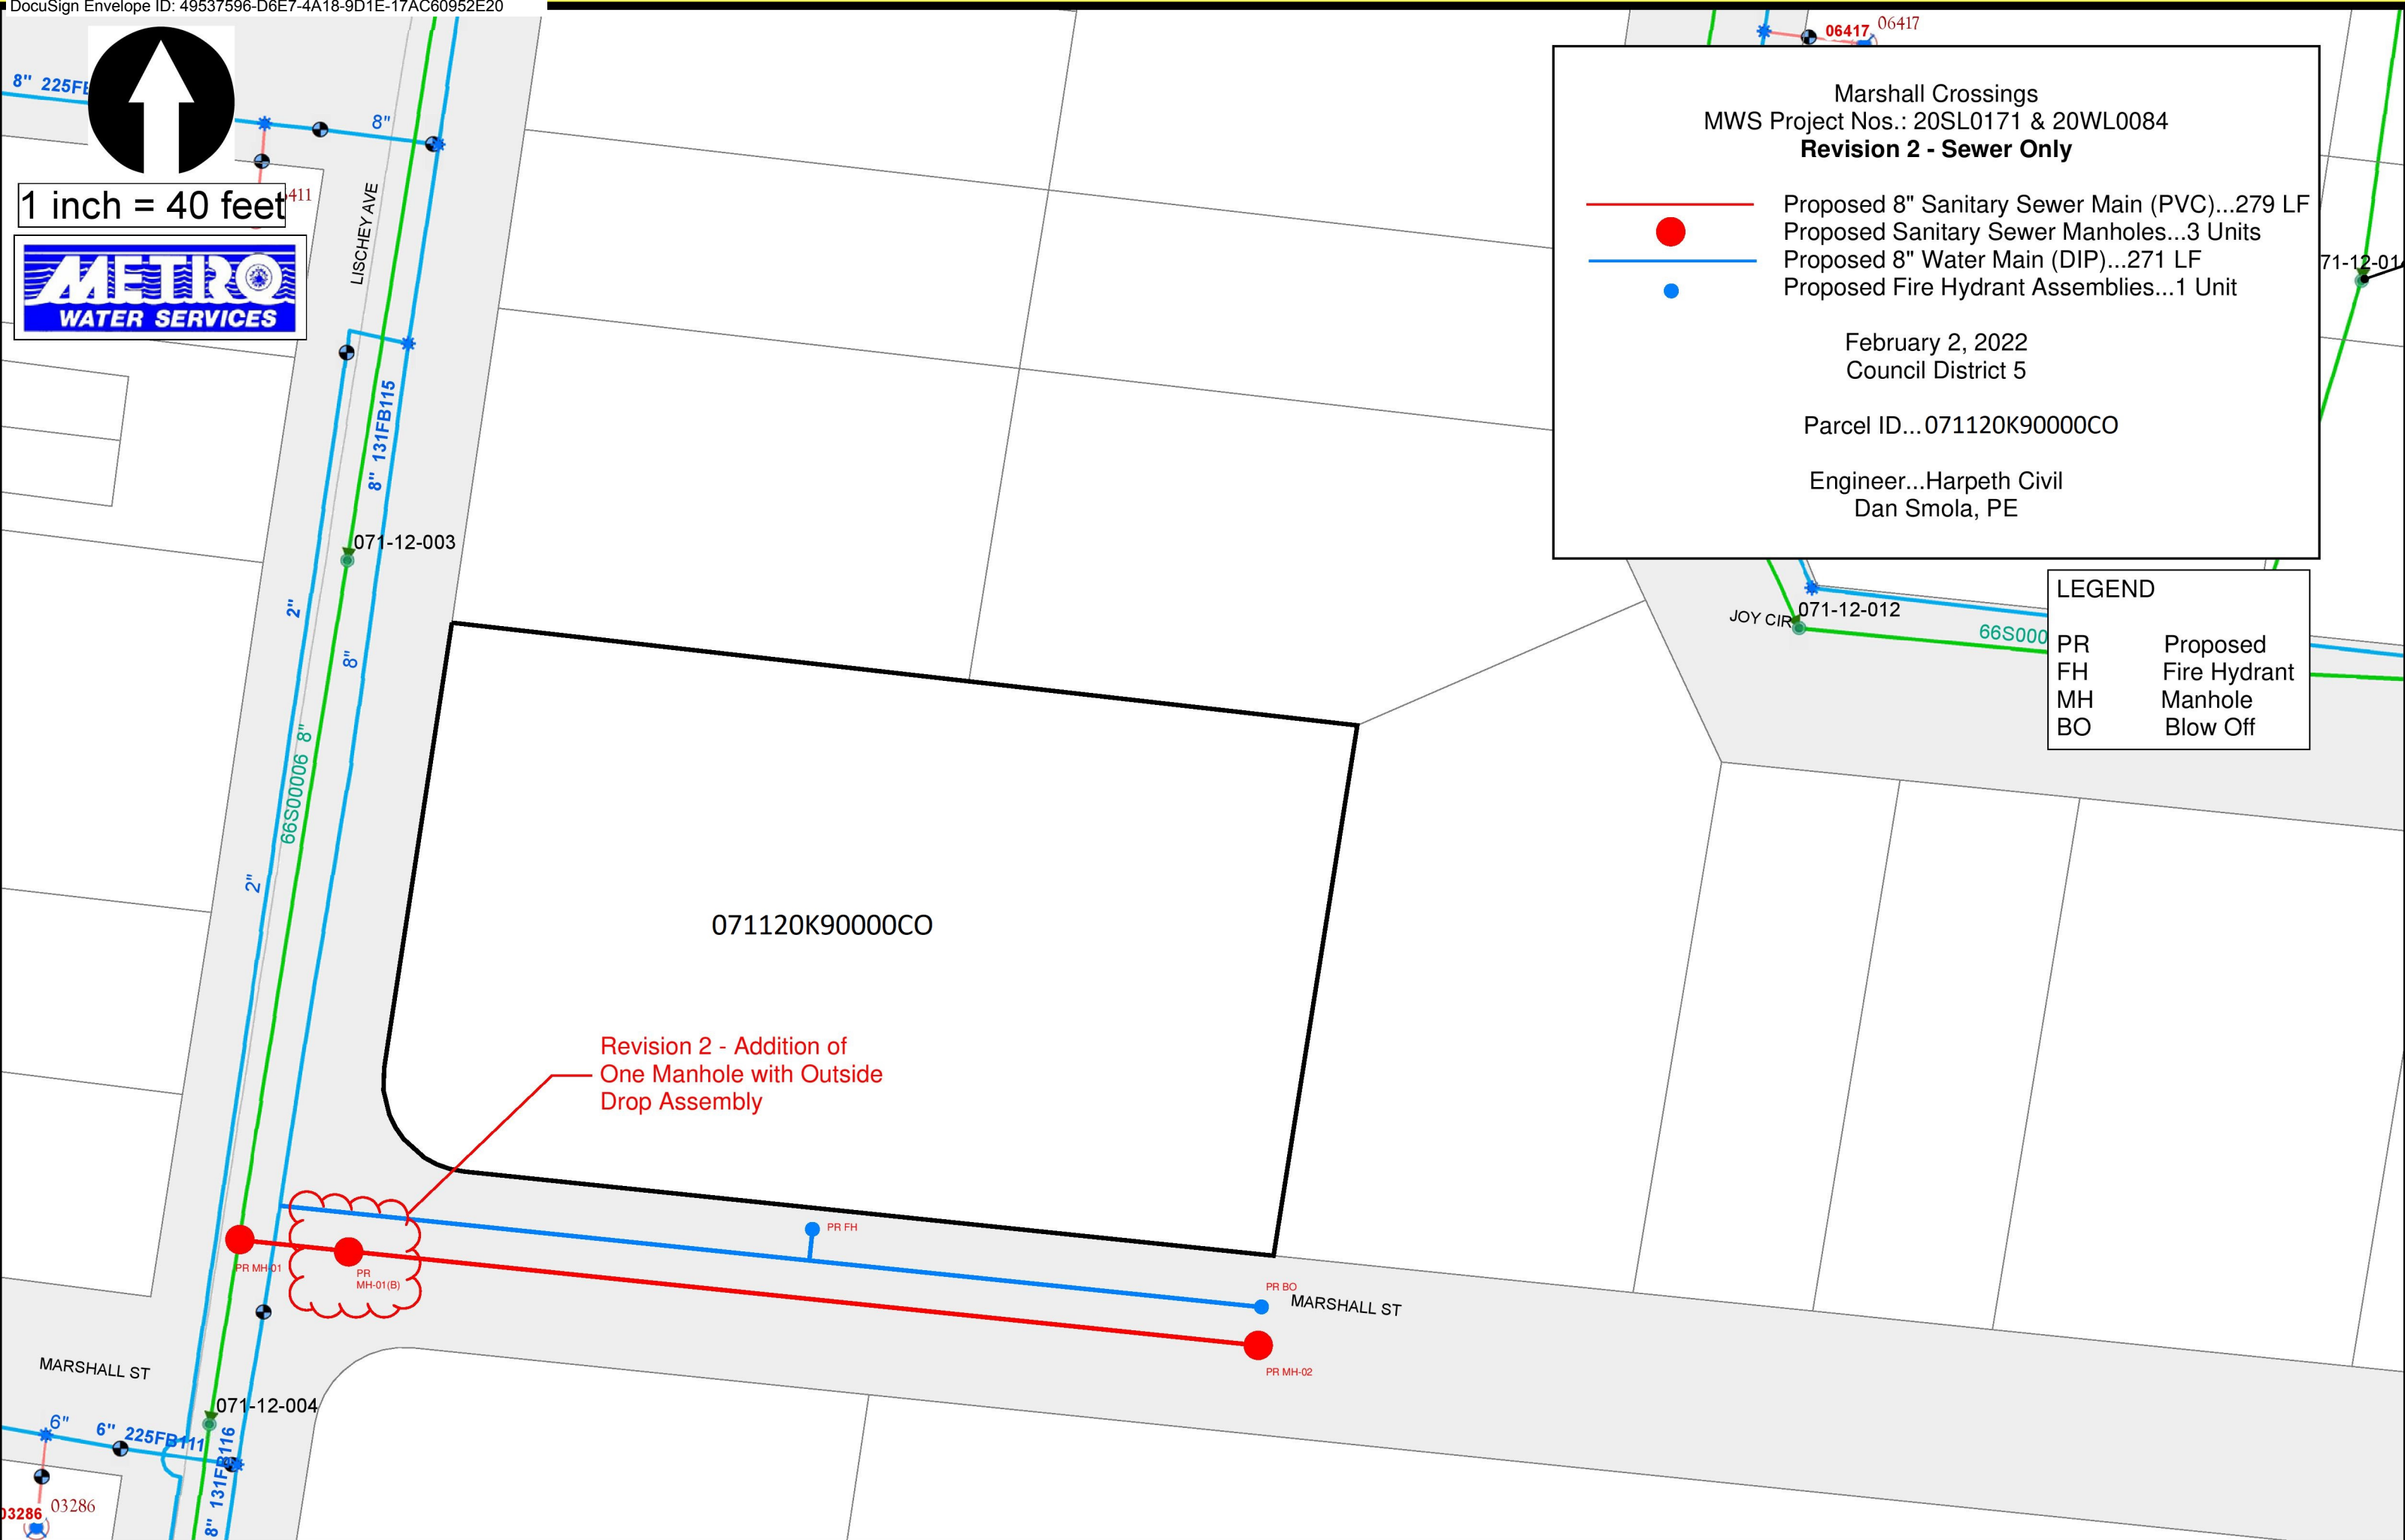

Revision 2 - Addition of One Manhole with Outside Drop Assembly