


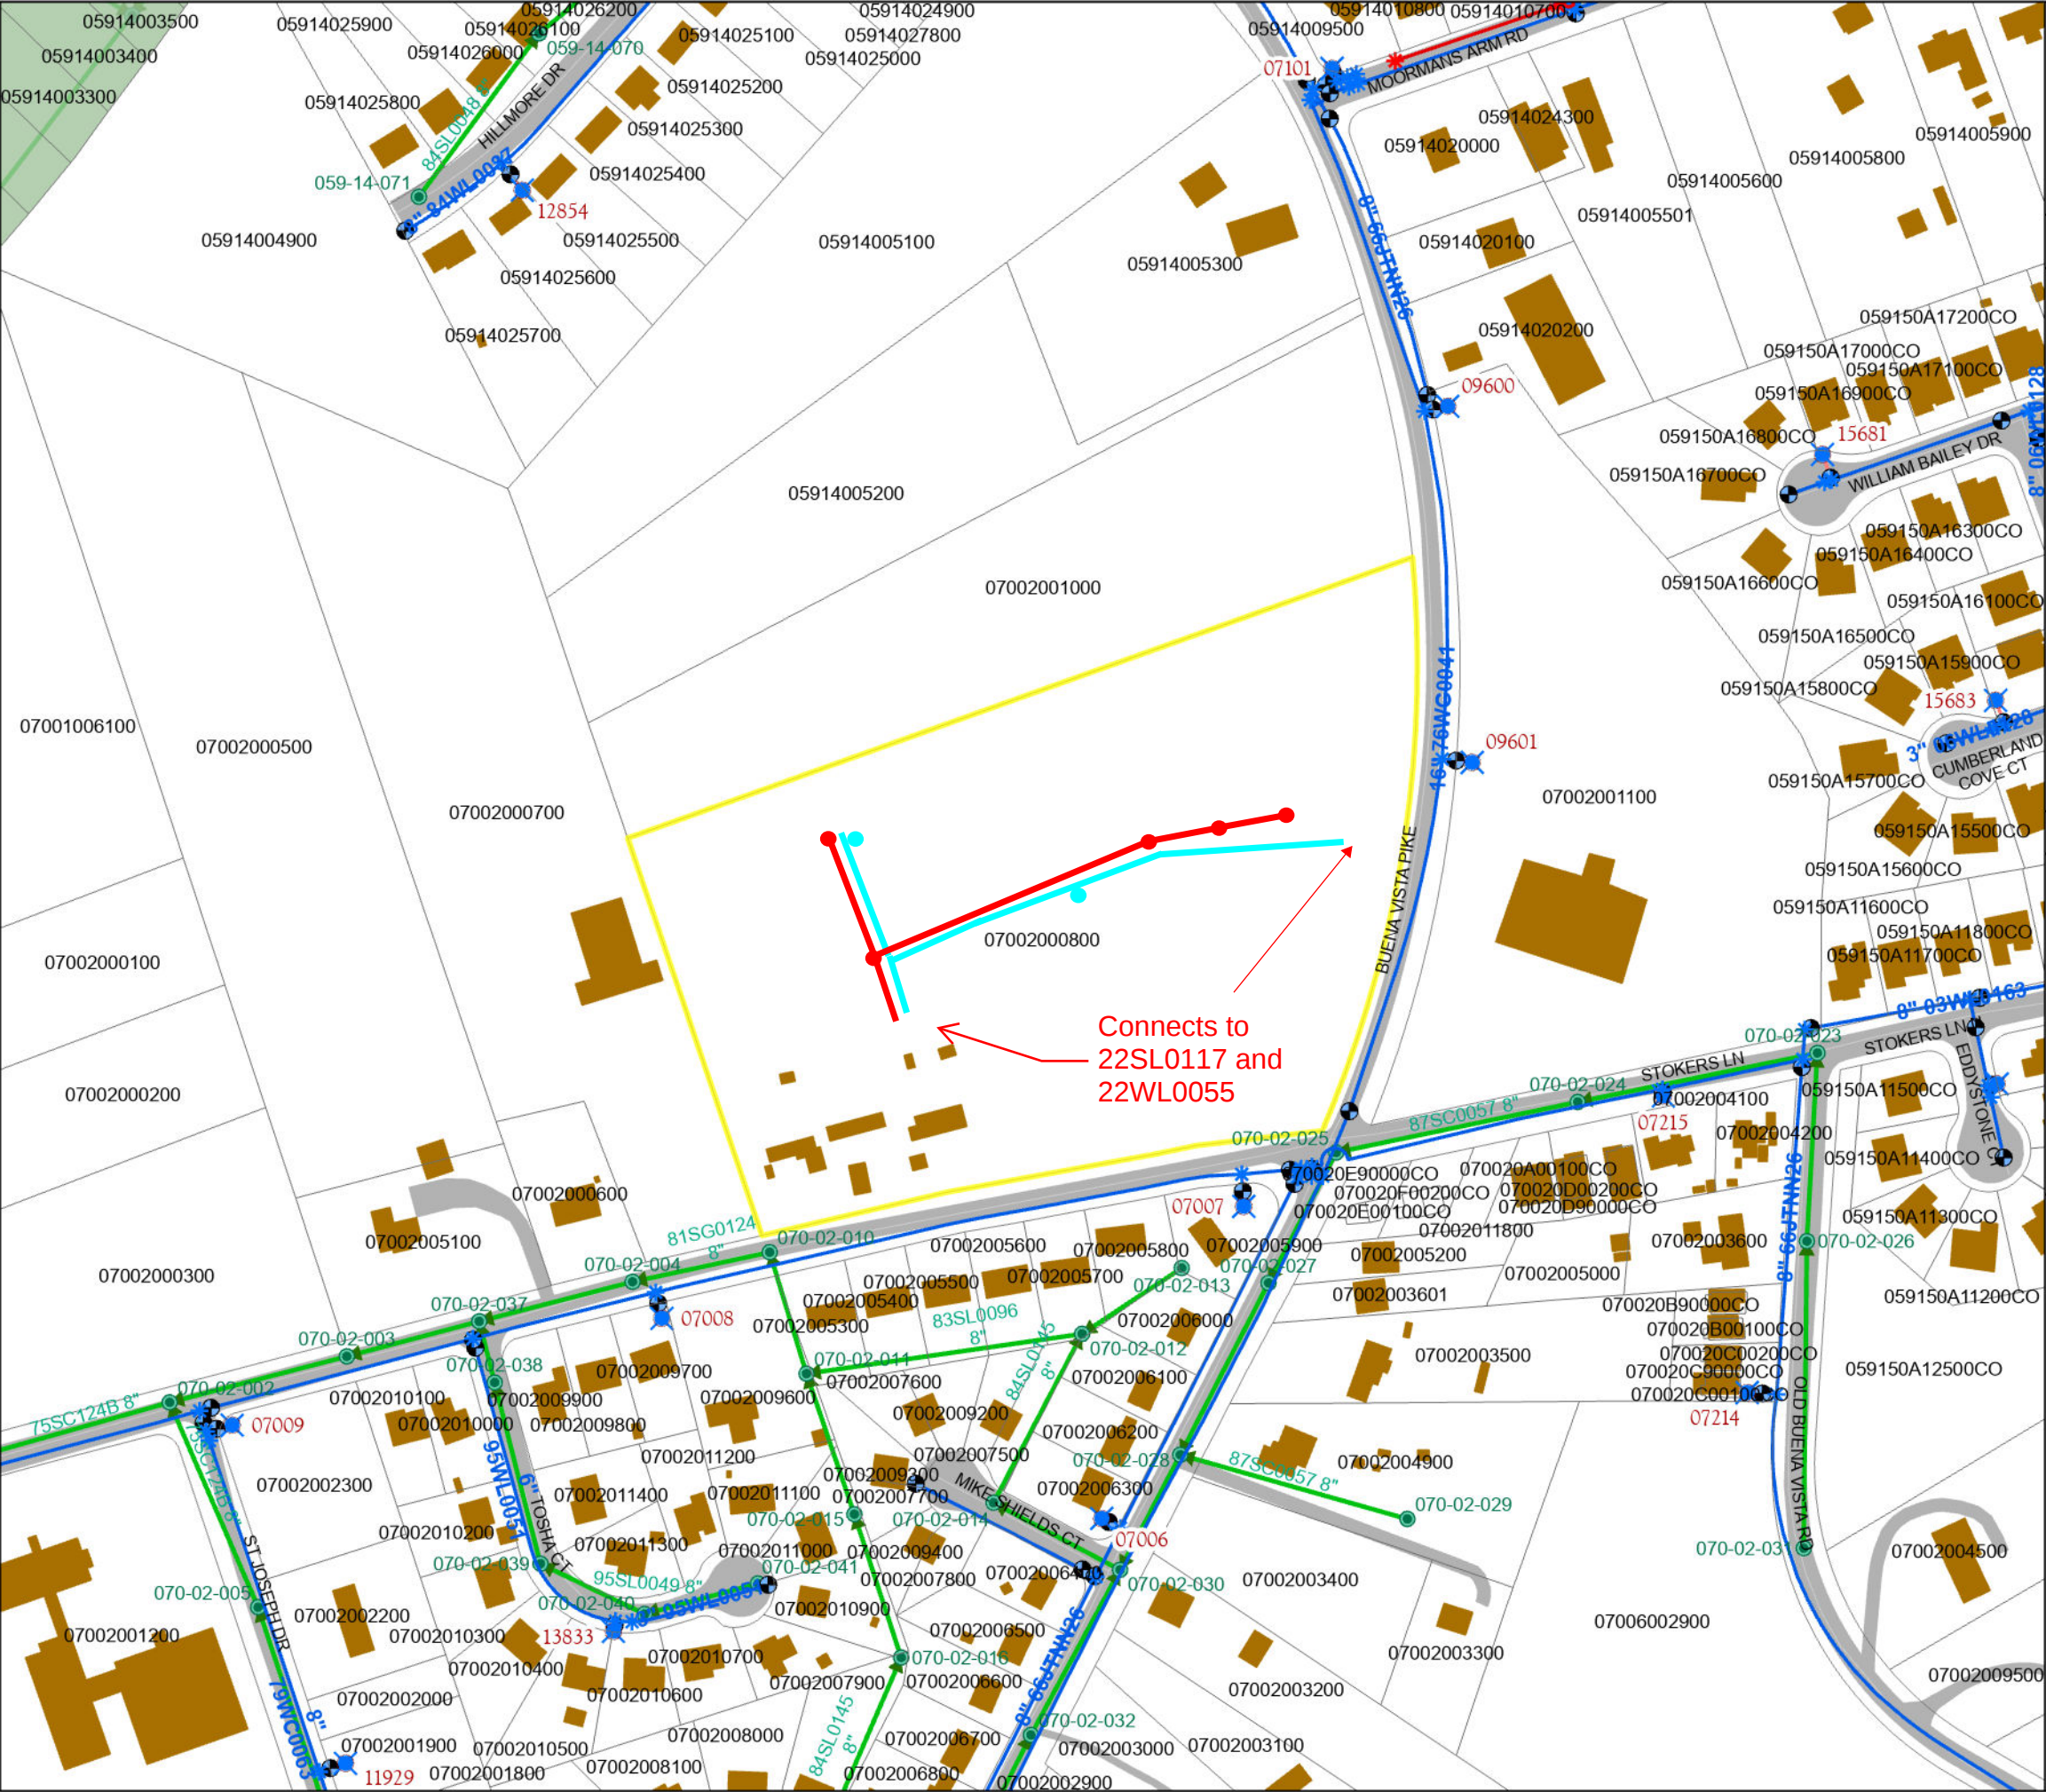

LEGEND

- Stokers Village Phase 2
Project No. : 23WL0090 &23SL0235
April 14, 2025
- Proposed Water main | (8" DIP - 695 L.F.)
 - Proposed Sanitary Sewer Main (8" PVC - 705 L.F.)
 - Proposed Manholes (5 Units)
 - Proposed Fire Hydrants (2 units)
- AND ASSOCIATED EASEMENTS

DATE: 04/14/2025

ENGINEERING FIRM: Kimley-Horn
ENGINEER: Mary McGowan, PE

COUNCIL DISTRICT: 2
PARCEL NUMBERS: Map 86 Parcel: 0700200800

----- CAUTION -----

THE POSITION OF THE WATER AND SANITARY SEWER MAINS SHOWN ARE APPROXIMATE AND ARE INTENDED TO SHOW THE GENERAL LOCATION ONLY. THE SIZES NOTED ARE TO THE BEST OF MWS KNOWLEDGE. IN ALL CASES WHERE PRECISE LOCATION AND MAIN SIZES ARE REQUIRED, FIELD VERIFICATION WILL BE NECESSARY.

0 100 200 Feet

