


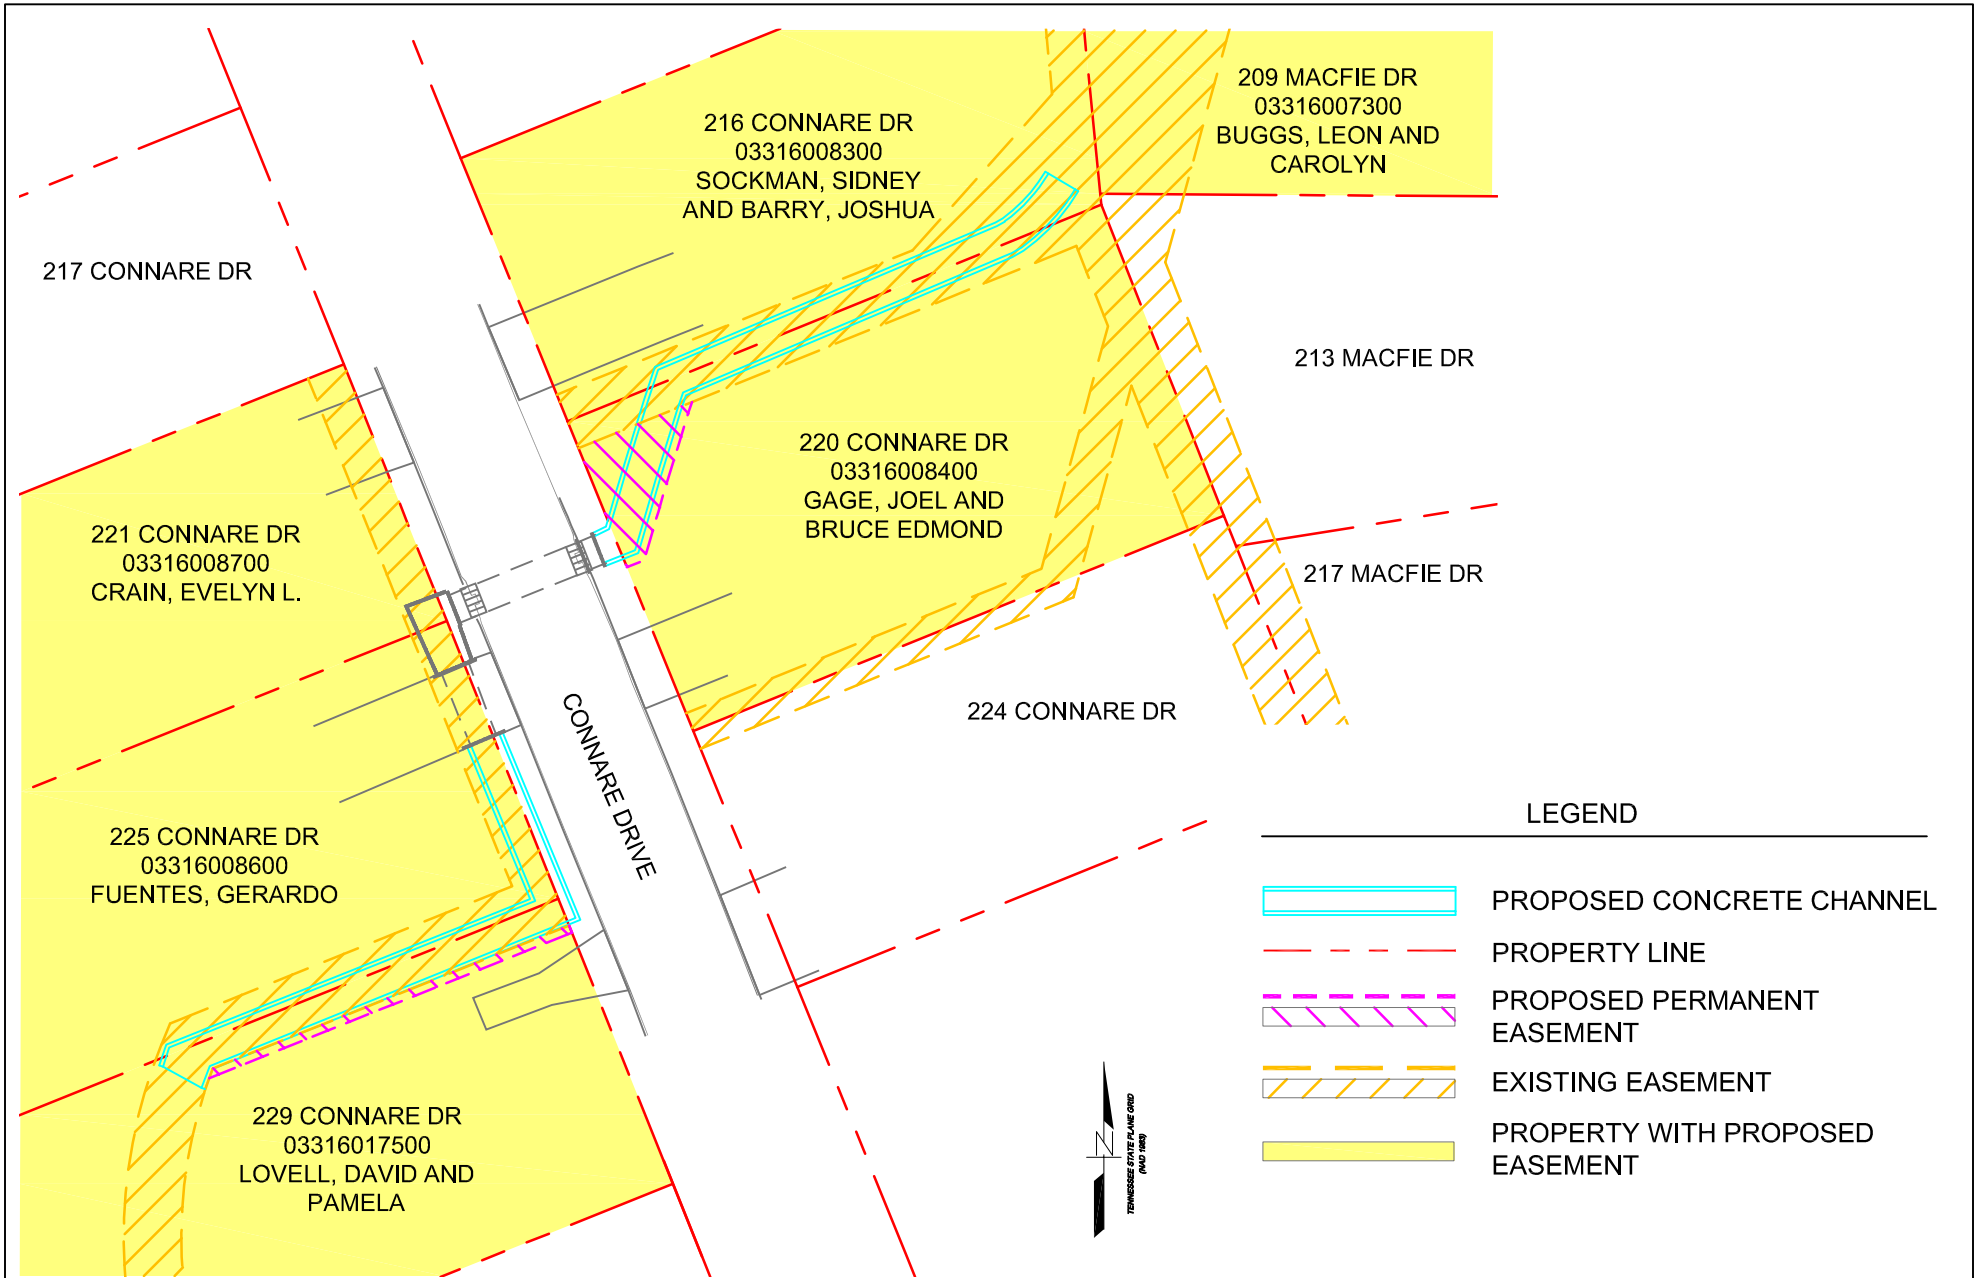

CLIENT:
**METRO WATER
SERVICES,
DIVISION OF
STORMWATER**

PROPOSED EASEMENT EXHIBIT

**CONNARE DRIVE
25-SWC-249**

SCALE:
1"=50'
DATE:
04/14/25
DWN BY:
TOR
CHK BY:
BKQ