



April 29, 2024

To: Mike Atchison Metro Water Services

Re: **2244 Hobson Pike**
Planning Commission Mandatory Referral 2024M-063ES-001
Council District #08 Deonte Harrell, Council Member

On behalf of the Metropolitan Planning Commission, the following item, referred to the Commission as required by the Metro Charter, has been recommended for *approval* to the Metropolitan Council:

A request for the abandonment of stormwater drainage and detention easement rights shown on Instrument 20051230-0156595, Davidson County Register of Deeds. Requesting for those easement rights for this parcel to be abandoned as marked on the attached sketch.

The relevant Metro agencies (Metro Parks, Nashville Department of Transportation, Metro Water Services, Metro Emergency Communications, the Nashville Electric Service, Metro Finance – Public Property and the Metro Historical Commission) have reviewed the proposal and concur in the recommendation for approval. This request must be approved by the Metro Council to become effective. A sketch showing the location of the request is attached to this letter.

Conditions that apply to this approval: none

This recommendation for approval is given as set forth in the Metropolitan Planning Commission Rules and Procedures. If you have any questions about this matter, please contact Delilah Rhodes at Delilah.Rhodes@nashville.gov or 615-862-7208


Sincerely,


A handwritten signature in blue ink that reads "Lisa Milligan".

Lisa Milligan
Assistant Director Land Development
Metro Planning Department
cc: *Metro Clerk*



**Re: 2244 Hobson Pike
 Planning Commission Mandatory Referral 2024M-063ES-001
 Council District #08 Deonte Harrell, Council Member**

A request for the abandonment of stormwater drainage and detention easement rights shown on Instrument 20051230-0156595, Davidson County Register of Deeds. Requesting for those easement rights for this parcel to be abandoned as marked on the attached sketch.

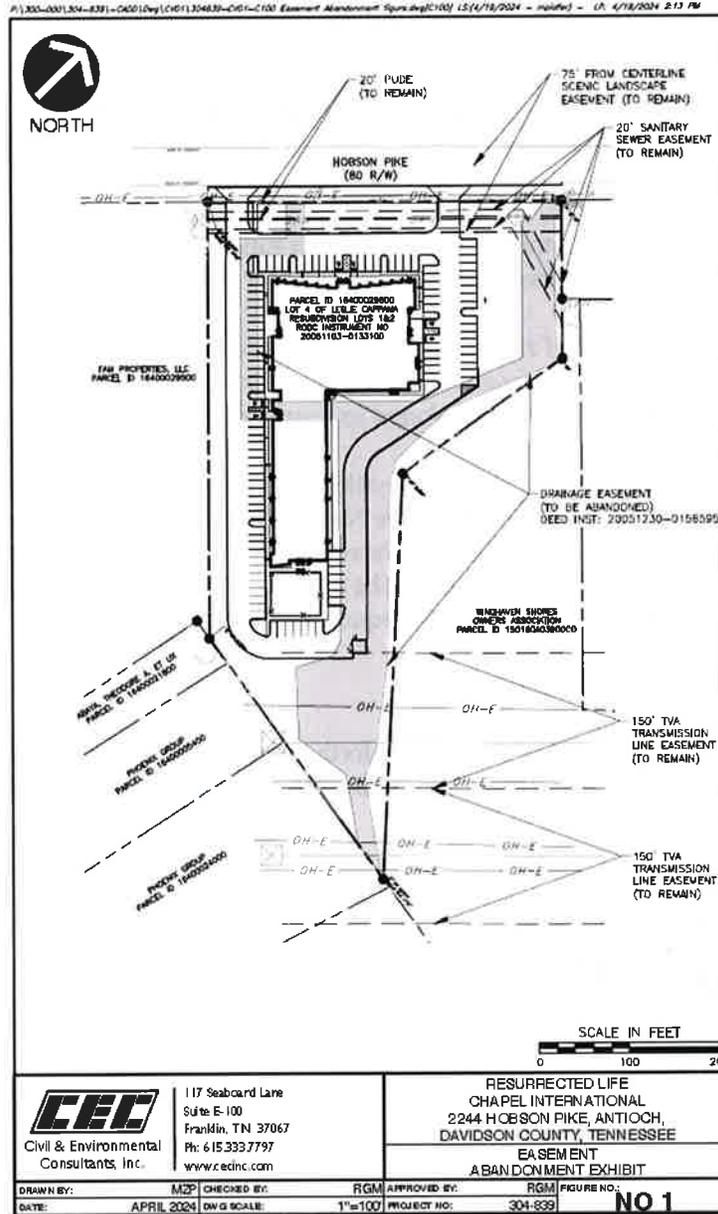

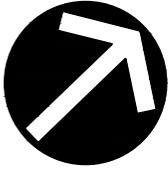

NORTH

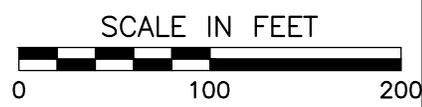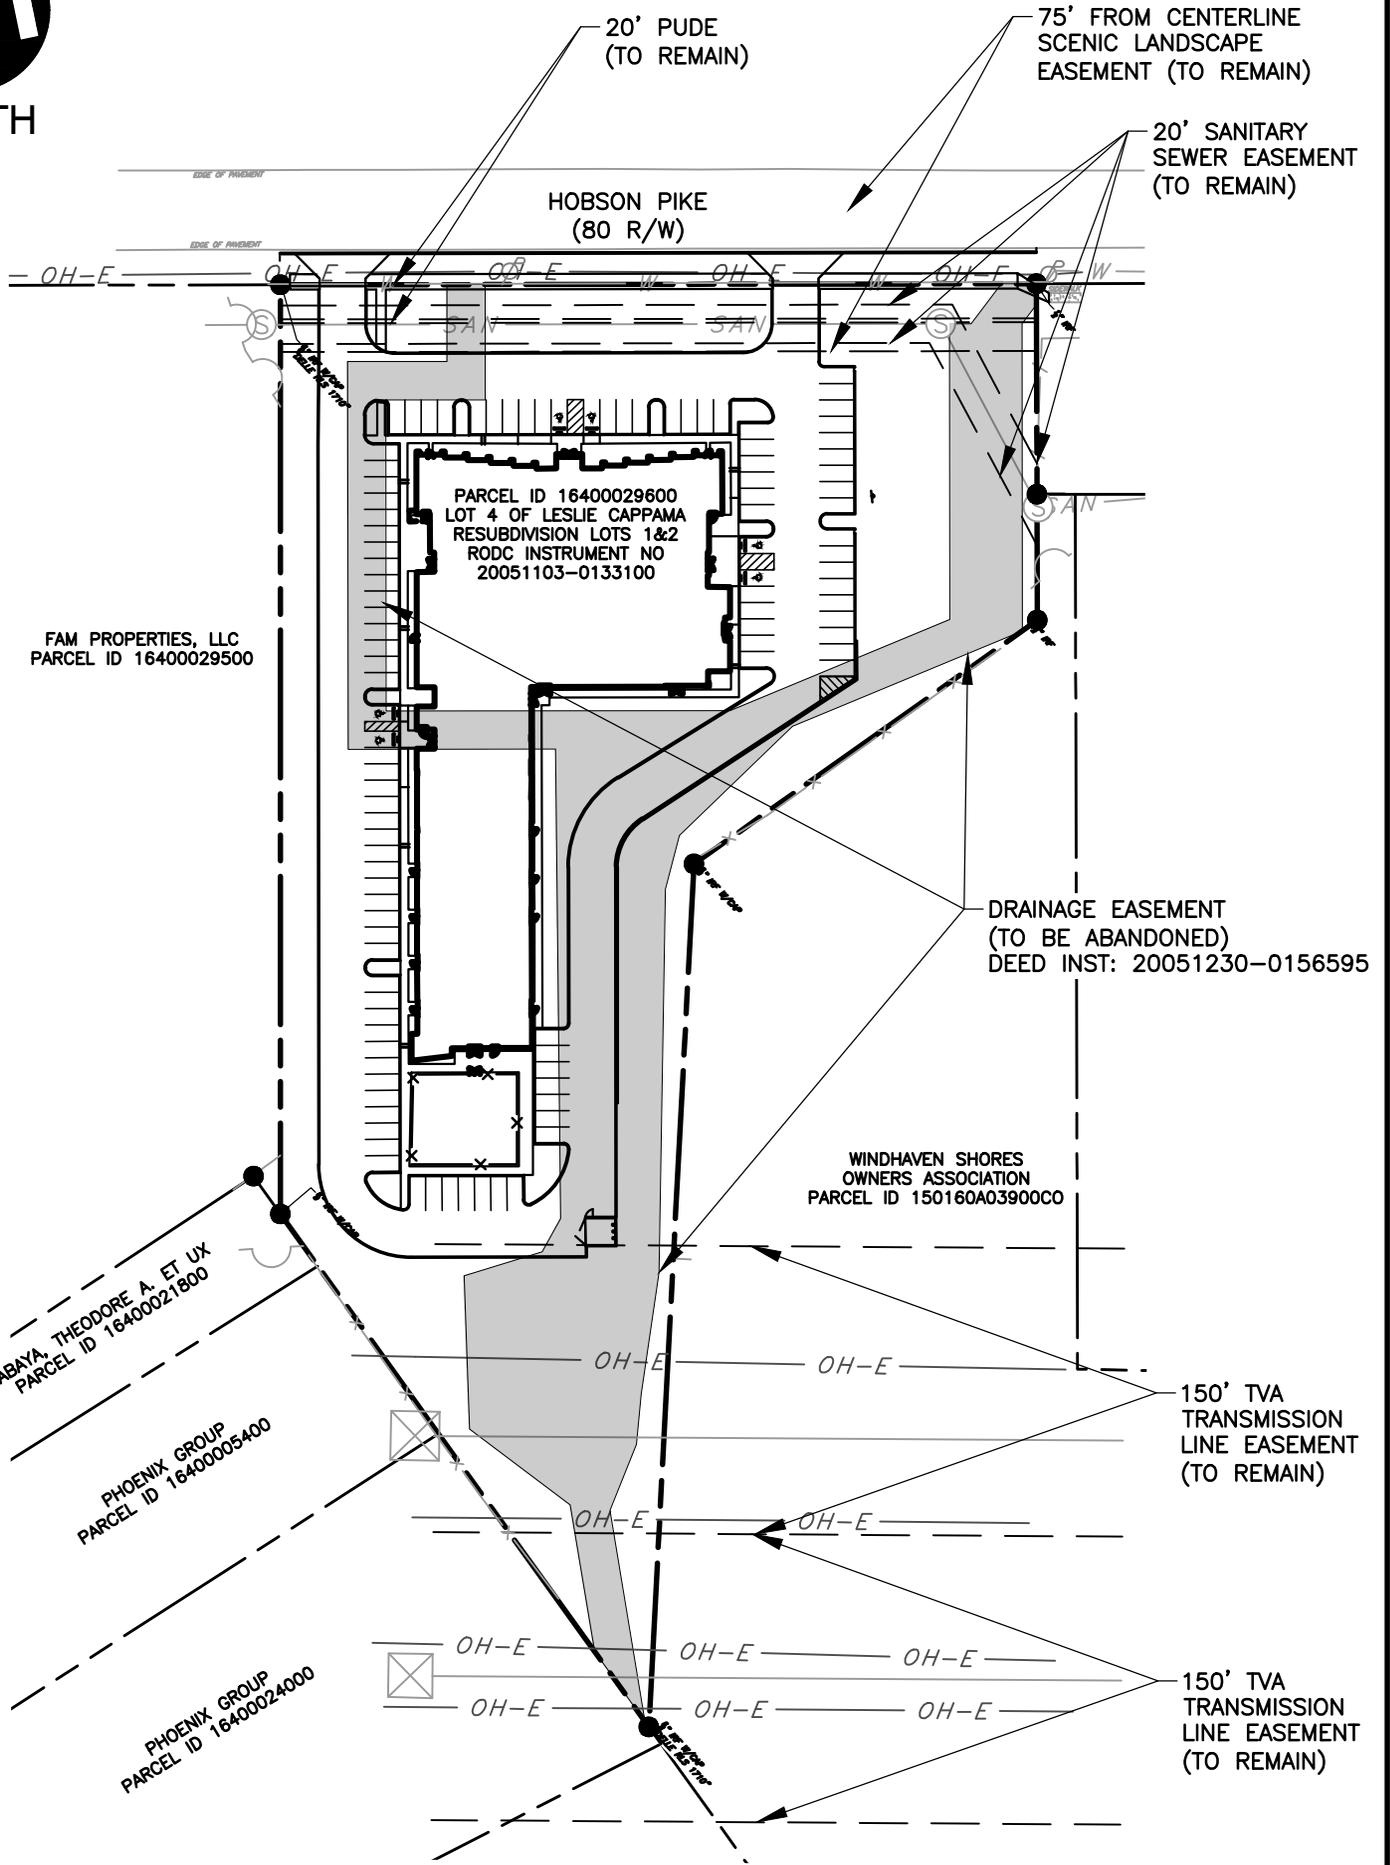

117 Seaboard Lane
Suite E-100
Franklin, TN 37067
Ph: 615.333.7797
www.cecinc.com

RESURRECTED LIFE
CHAPEL INTERNATIONAL
2244 HOBSON PIKE, ANTIOCH,
DAVIDSON COUNTY, TENNESSEE

EASEMENT
ABANDONMENT EXHIBIT

DRAWN BY:	MZP	CHECKED BY:	RGM	APPROVED BY:	RGM	FIGURE NO.:	NO 1
DATE:	APRIL 2024	DWG SCALE:	1" = 100'	PROJECT NO.:	304-839		