


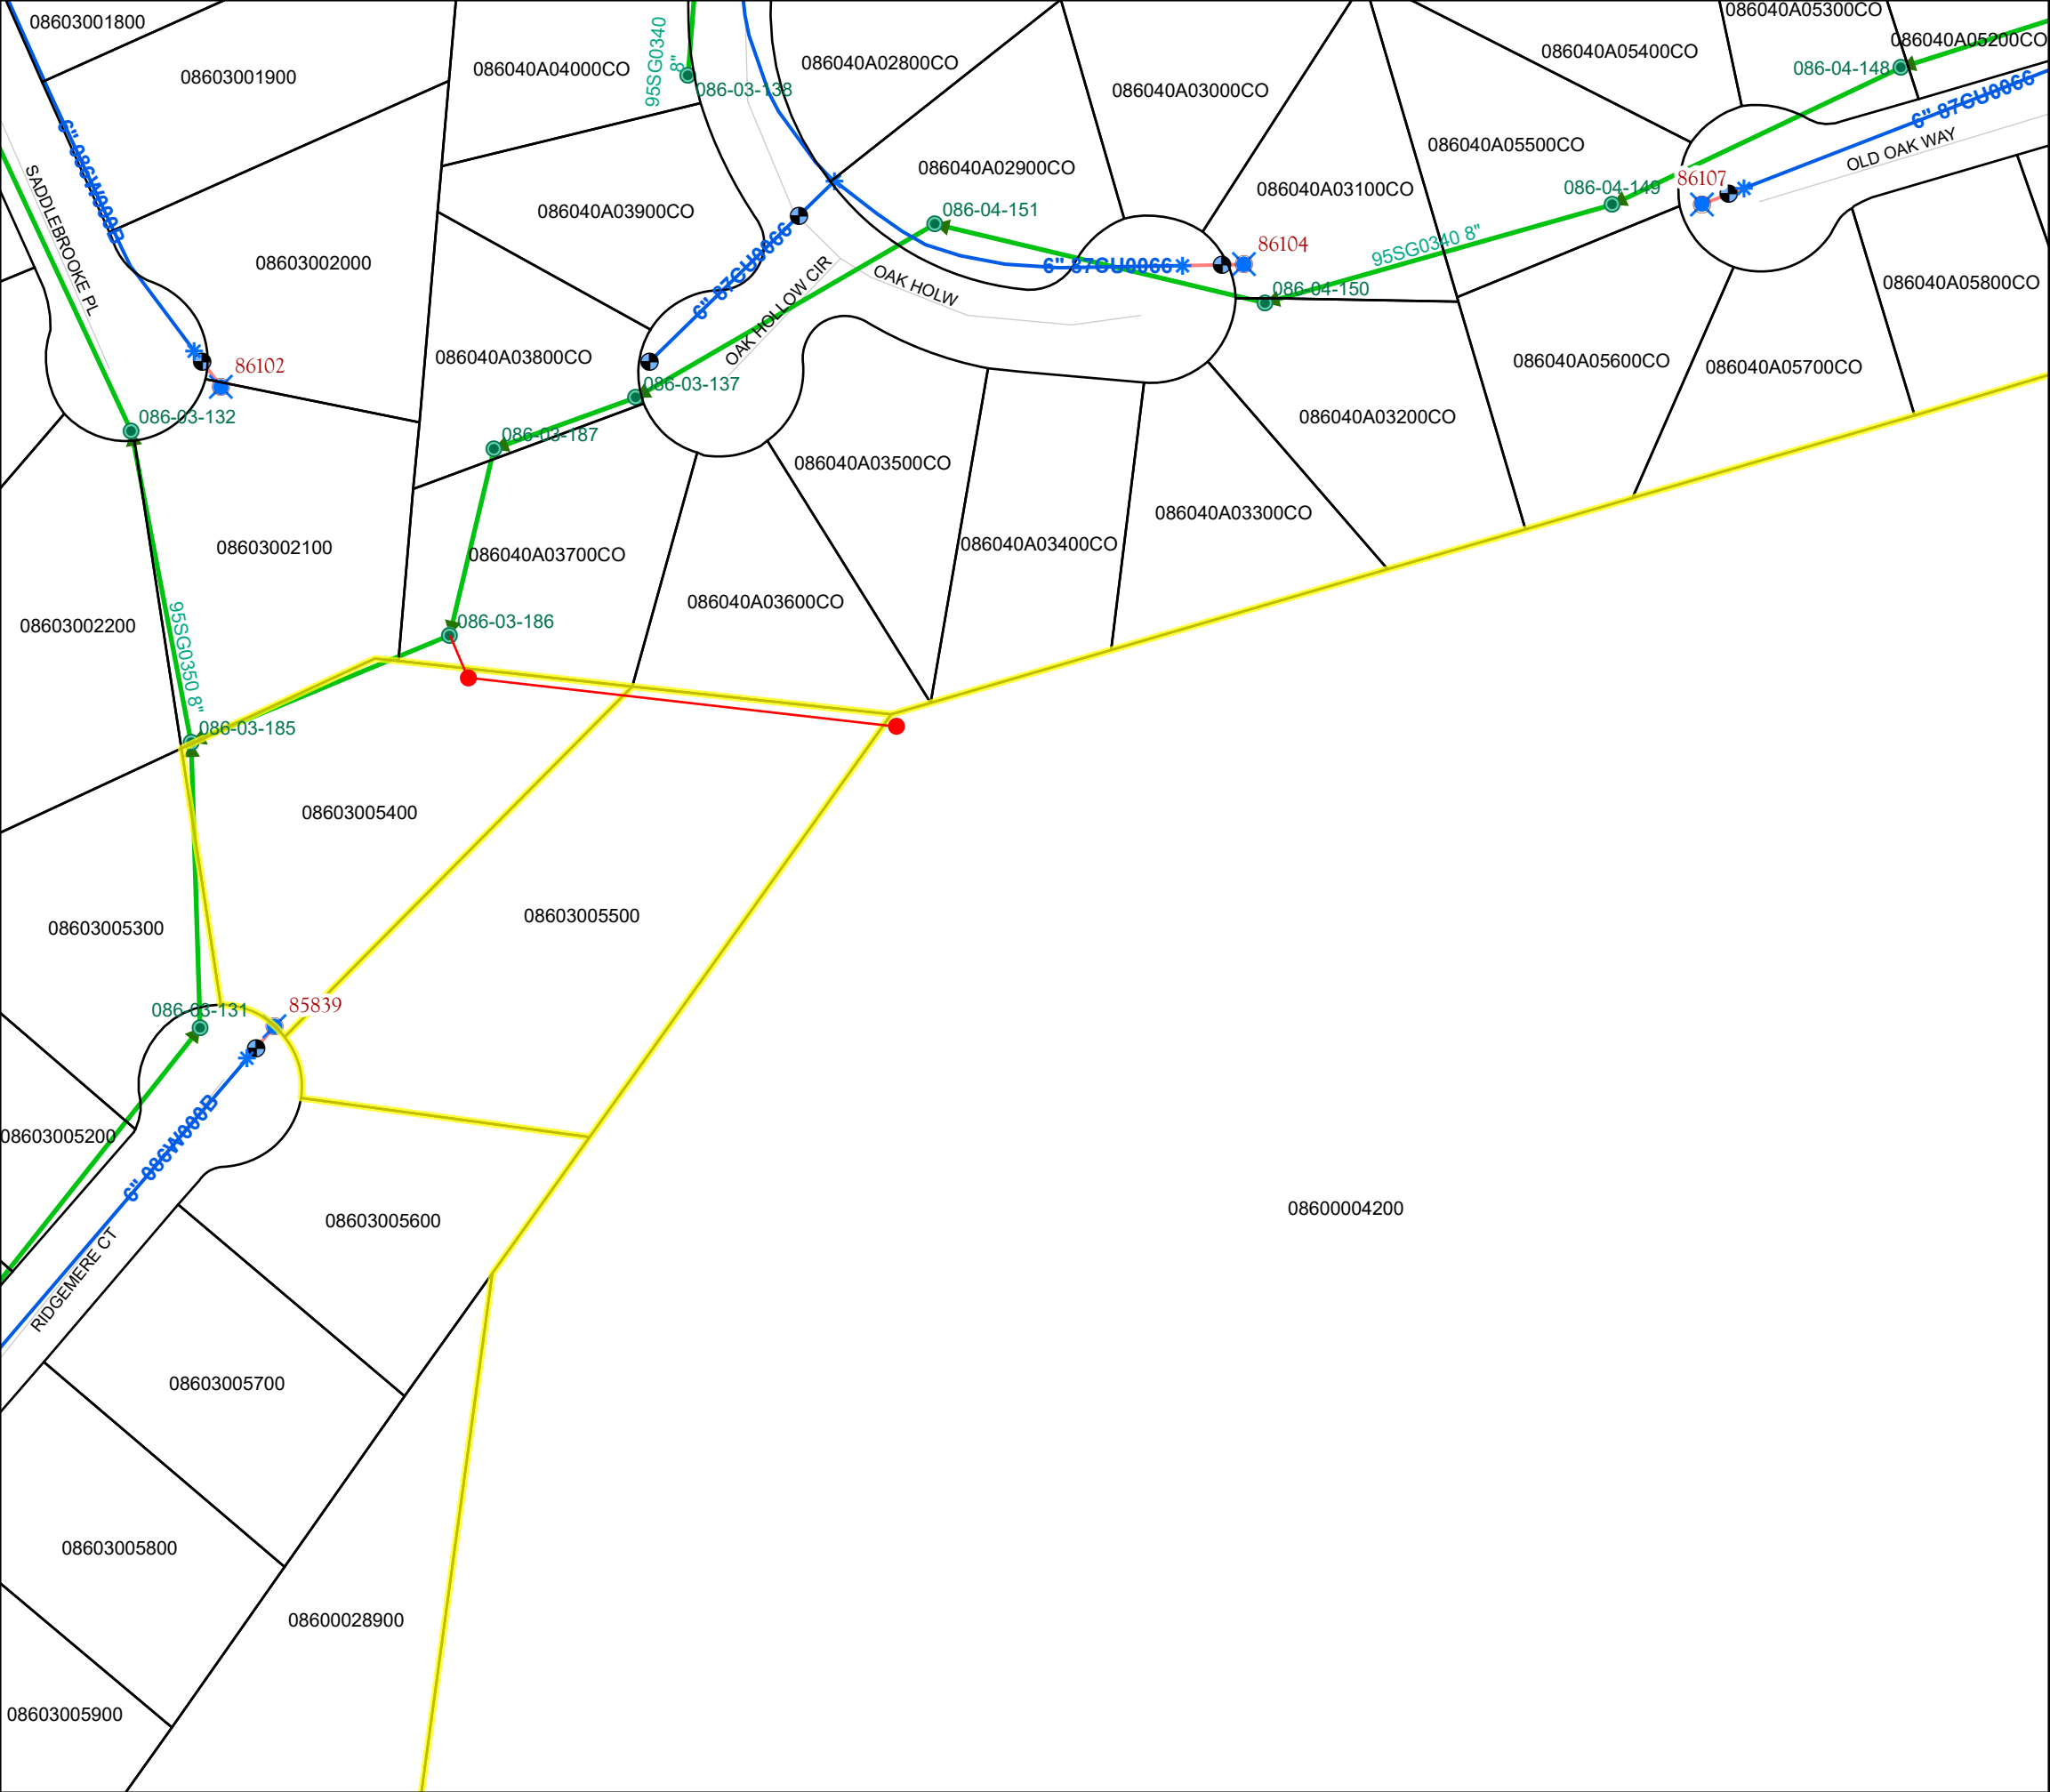

Gujarat Cultural Association

25SL0129

LEGEND

Proposed Sewer Main (8" PVC)...241 LF

Proposed Sanitary Manhole...2 Unit

AND ASSOCIATED EASEMENTS

DATE: August 15, 2025

ENGINEERING FIRM: Arnold Consulting Engineering
ENGINEER: Daniel Whitley, PE

COUNCIL DISTRICT: 12
PARCEL NUMBERS: 08600004200, 08600022800,
08603005400, 08603005500

----- CAUTION -----

THE POSITION OF THE WATER AND SANITARY SEWER MAINS SHOWN ARE APPROXIMATE AND ARE INTENDED TO SHOW THE GENERAL LOCATION ONLY. THE SIZES NOTED ARE TO THE BEST OF MWS KNOWLEDGE. IN ALL CASES WHERE PRECISE LOCATION AND MAIN SIZES ARE REQUIRED, FIELD VERIFICATION WILL BE NECESSARY.

0100200 Feet