


PROPOSED REVISION TO SP 2021SP-012-001

REMOVE THE FOLLOWING PARCELS FROM SP BOUNDARY:
 10507047000
 10507047100
 10508022700

This document, together with the concepts and designs presented herein, is intended only for the specific purpose and client for which it was prepared. Reuse of and improper reliance on this document without written authorization and adaptation by Kimley-Horn and Associates, Inc. shall be without liability to Kimley-Horn and Associates, Inc.

CITY OF NASHVILLE
 DEED BOOK 5746, PAGE 862
 J.D. WOOD, JR.
 ID# 10507048300

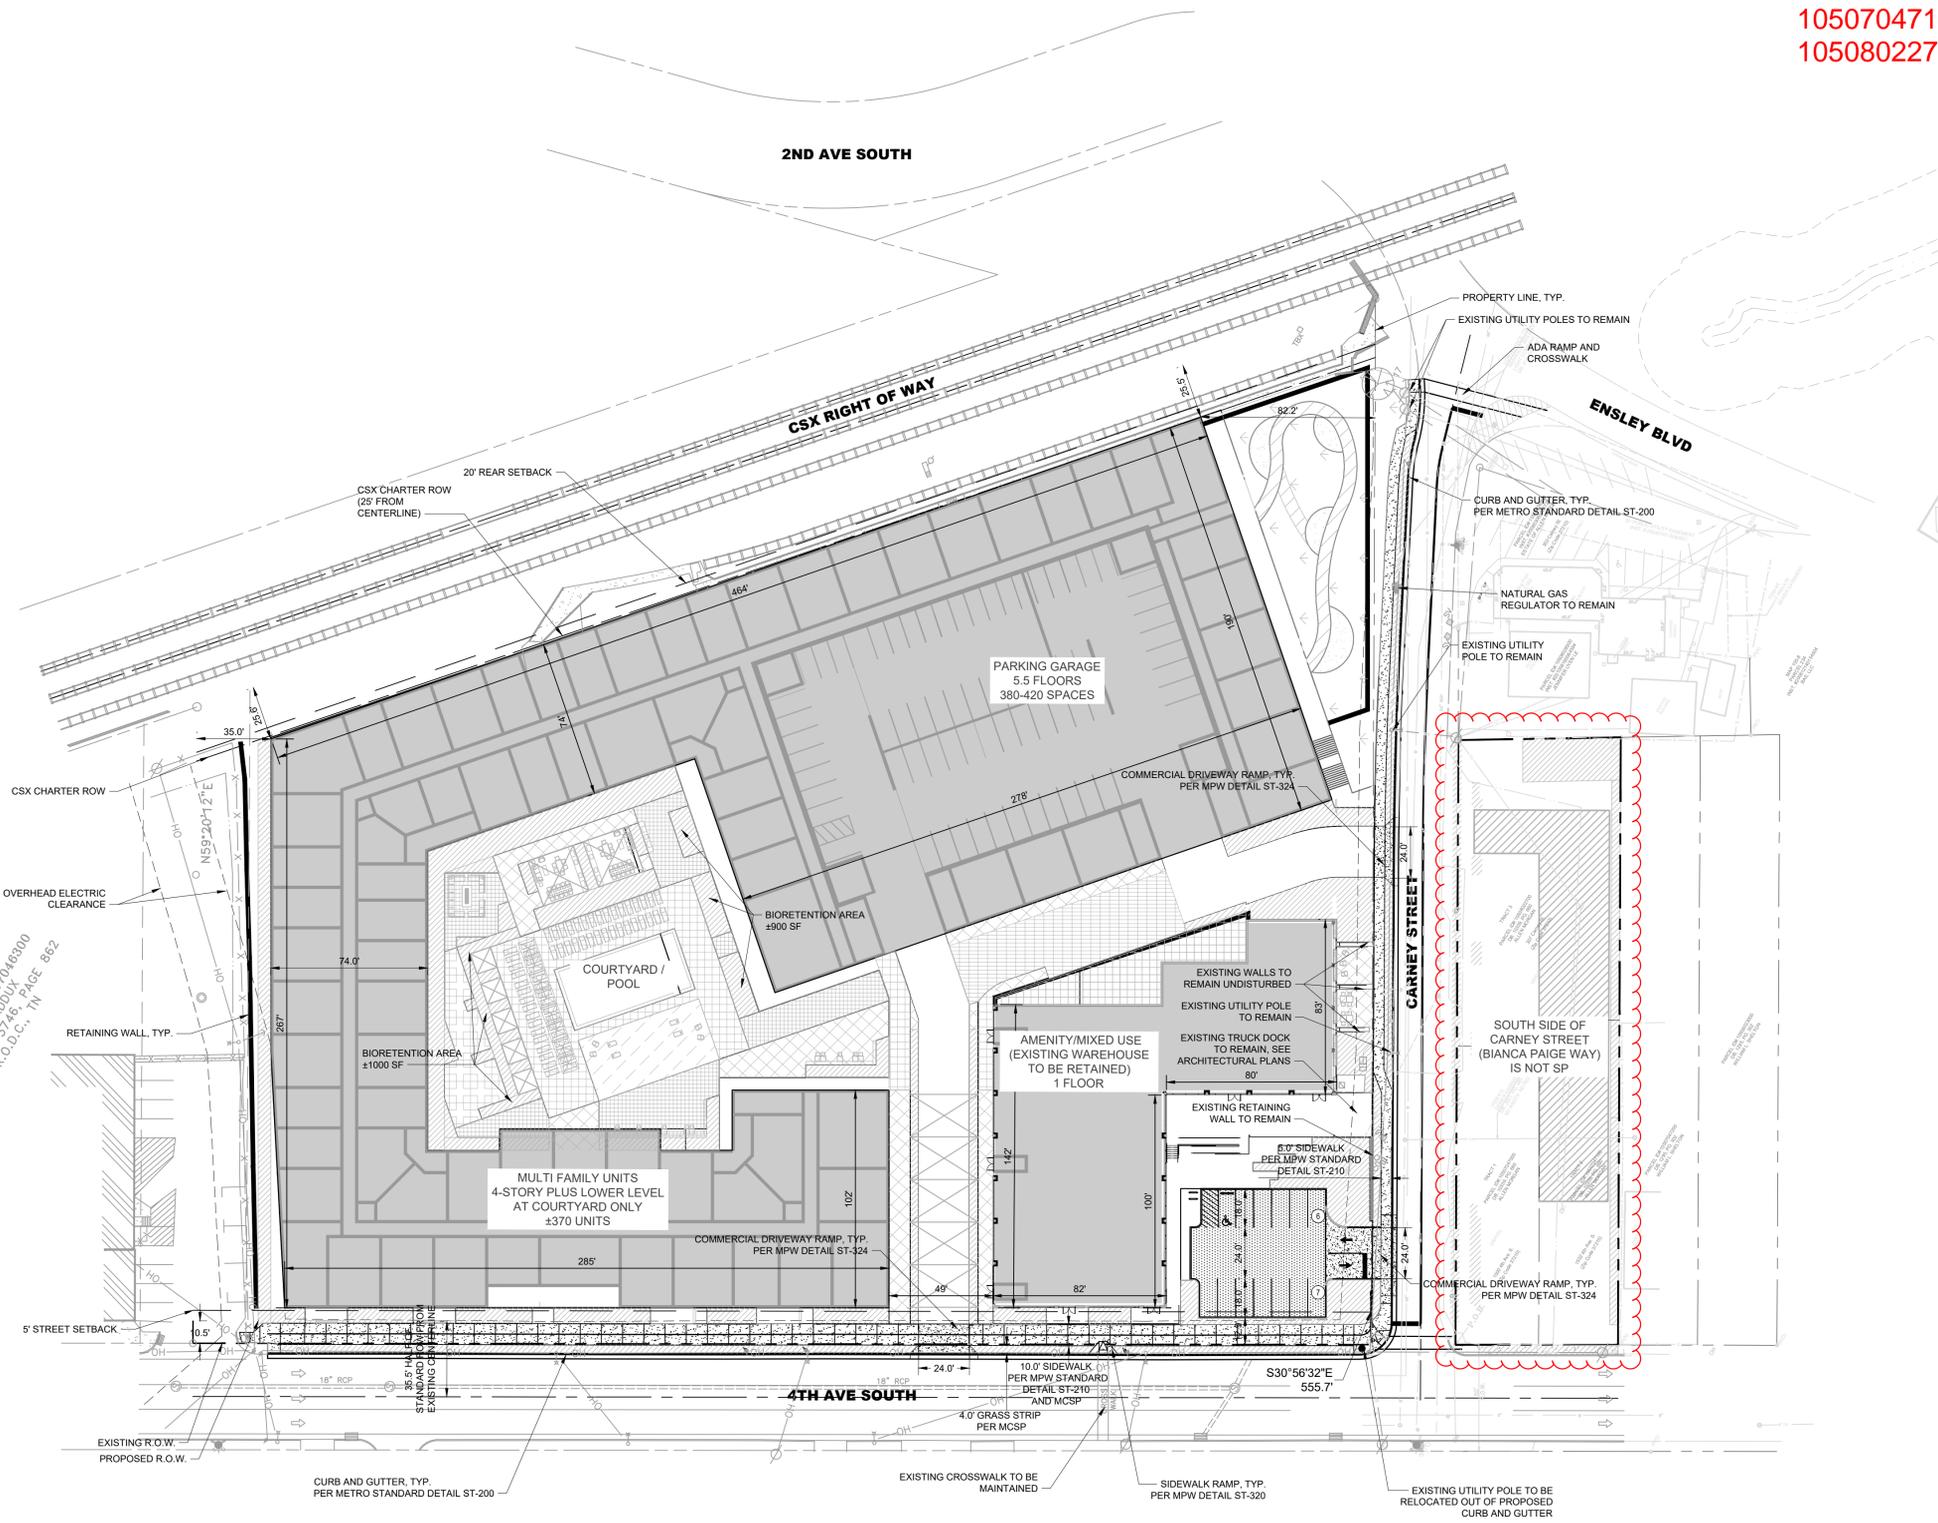

NO.	DATE	BY
1		
2		
3		
4		
5		
6		
7		
8		
9		
10		

DESIGNED BY: PHN
 DRAWN BY: SPJ
 CHECKED BY: PHN
 DATE: 1/27/2021
 KIMLEY-HORN PROJECT NO.
 118333003

SITE LAYOUT - OVERALL

SHEET NUMBER
C2-00

