




Not to Scale

Date: 1/3/2022



--- CAUTION ---  
 THE POSITION OF THE WATER AND SANITARY SEWER MAINS SHOWN ARE APPROXIMATE AND ARE INTENDED TO SHOW THE GENERAL LOCATIONS ONLY. THE SIZES NOTED ARE TO THE BEST OF MWS KNOWLEDGE. IN ALL CASES WHERE PRECISE LOCATION AND MAIN SIZES ARE REQUIRED, FIELD VERIFICATION WILL BE NECESSARY.

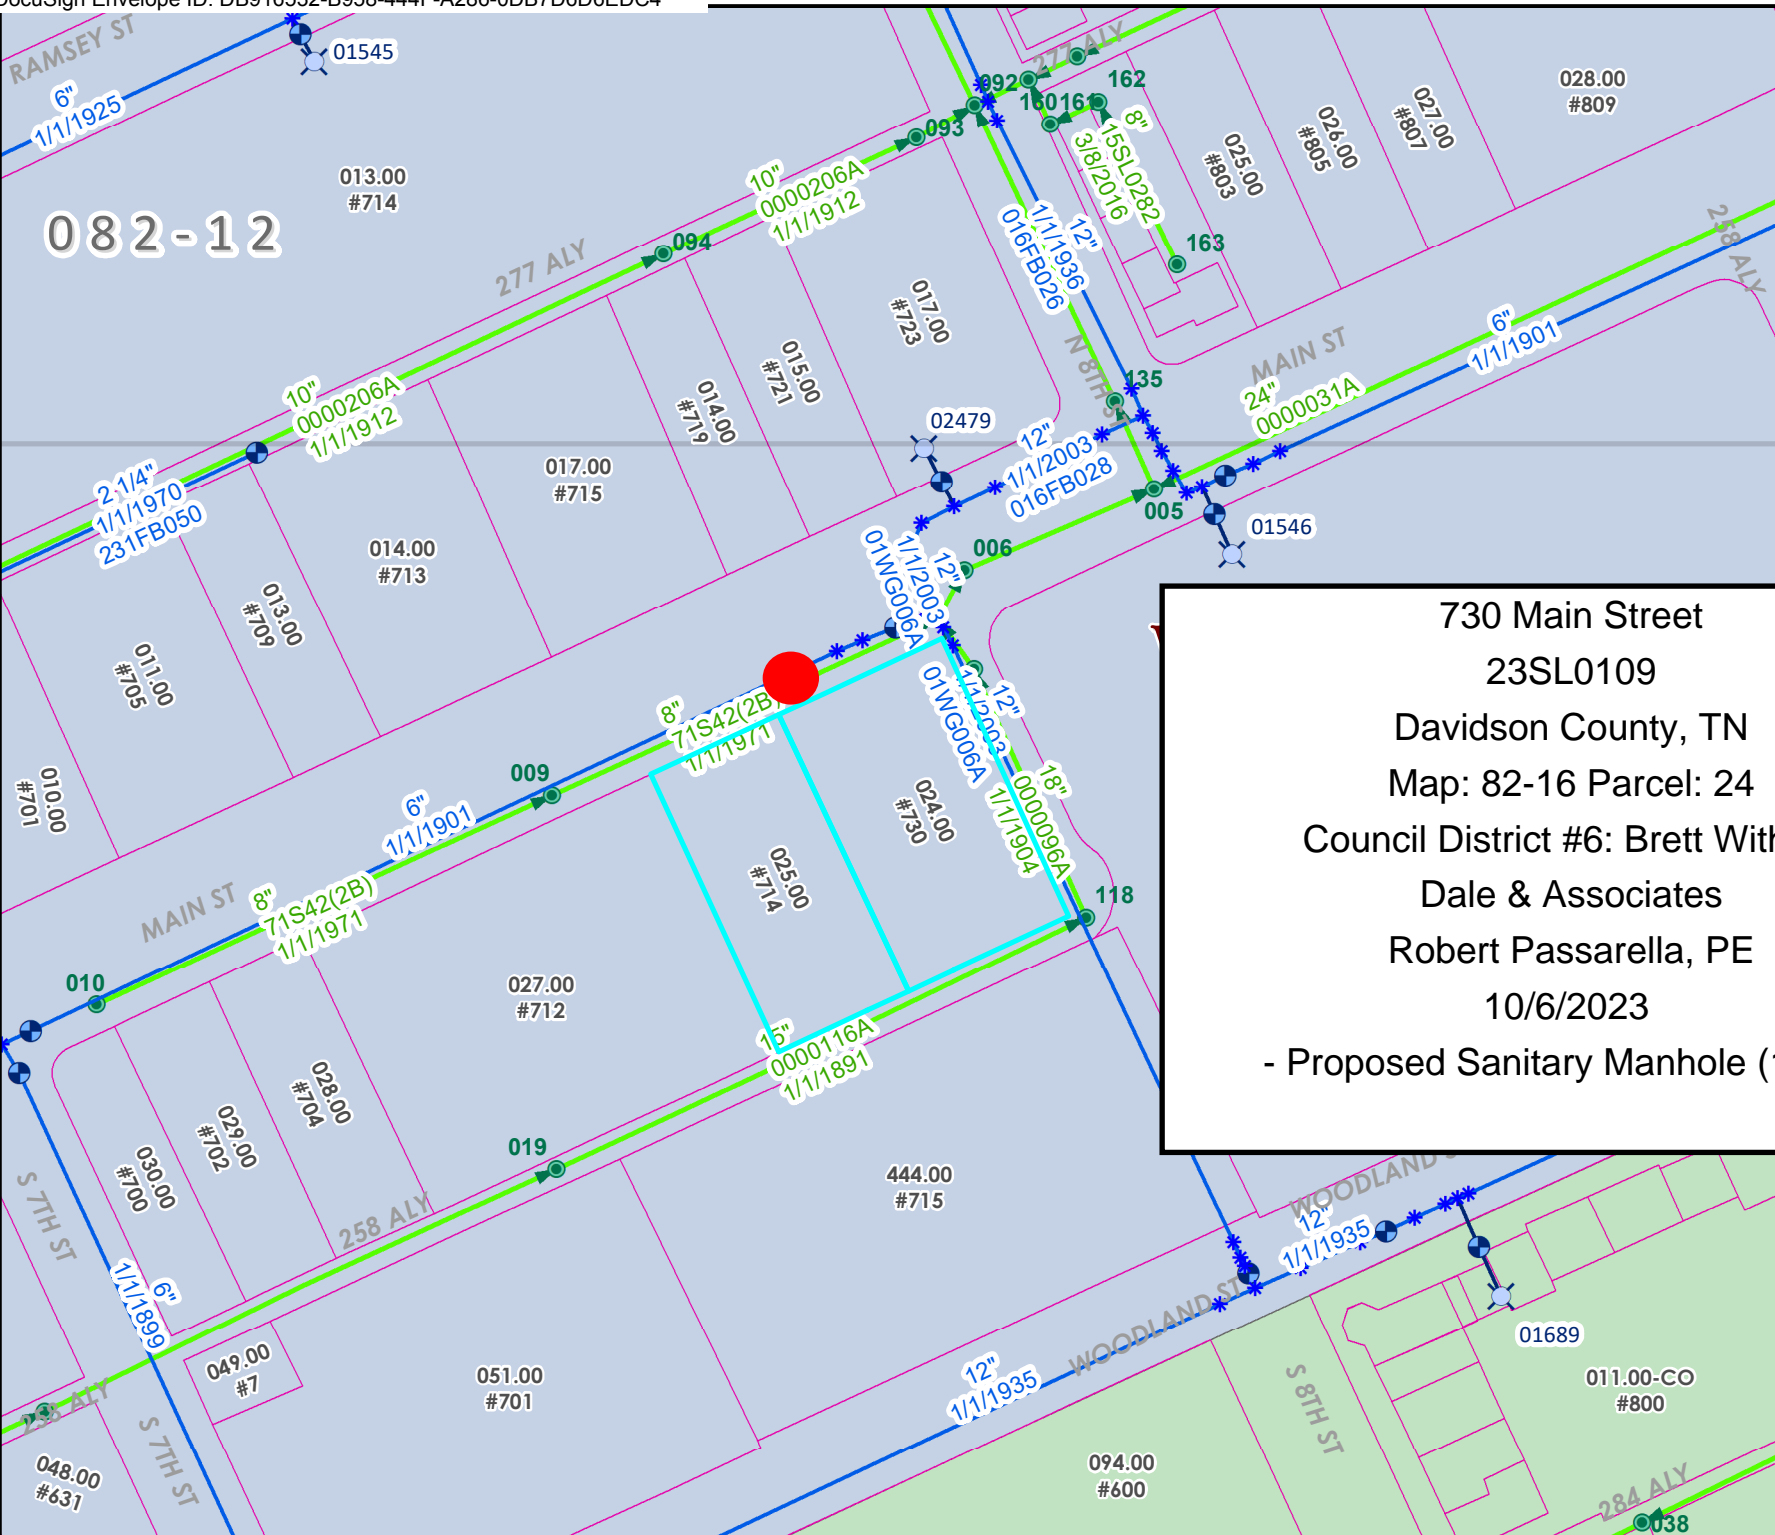

082-12

730 Main Street  
 23SL0109  
 Davidson County, TN  
 Map: 82-16 Parcel: 24  
 Council District #6: Brett Withers  
 Dale & Associates  
 Robert Passarella, PE  
 10/6/2023  
 - Proposed Sanitary Manhole (1 Unit)

**Legend**

**Water Main**  
 In Service

**Sewer Gravity Main**  
 In Service

**CSS Basins**  
 BENEDICT & CRUTCHER  
 WASHINGTON



December 12, 2023

To: Mike Atchison Metro Water Services

Re: **714 & 730 Main Street**  
**Planning Commission Mandatory Referral 2023M-194ES-001**  
**Council District #06 Clay Capp, Council Member**

On behalf of the Metropolitan Planning Commission, the following item, referred to the Commission as required by the Metro Charter, has been recommended for *approval* to the Metropolitan Council:

*A request for the acceptance of one sanitary sewer manhole to serve the development at 714 and 730 Main Street.*

The relevant Metro agencies (Metro Parks, Metro Public Works, Metro Water Services, Metro Emergency Communications, the Nashville Electric Service, Metro Finance – Public Property and the Metro Historical Commission) have reviewed the proposal and concur in the recommendation for approval. This request must be approved by the Metro Council to become effective. A sketch showing the location of the request is attached to this letter.

**Conditions that apply to this approval: none**

This recommendation for approval is given as set forth in the Metropolitan Planning Commission Rules and Procedures. If you have any questions about this matter, please contact Delilah Rhodes at [Delilah.Rhodes@nashville.gov](mailto:Delilah.Rhodes@nashville.gov) or 615-862-7208

Sincerely,

A handwritten signature in blue ink that reads "Lisa Milligan". The signature is written in a cursive, flowing style.

Lisa Milligan  
Assistant Director Land Development  
Metro Planning Department  
cc: *Metro Clerk*

**Re: 714 & 730 Main Street  
Planning Commission Mandatory Referral 2023M-194ES-001  
Council District #06 Clay Capp, Council Member**

*A request for the acceptance of one sanitary sewer manhole to serve the development at 714 and 730 Main Street.*

