


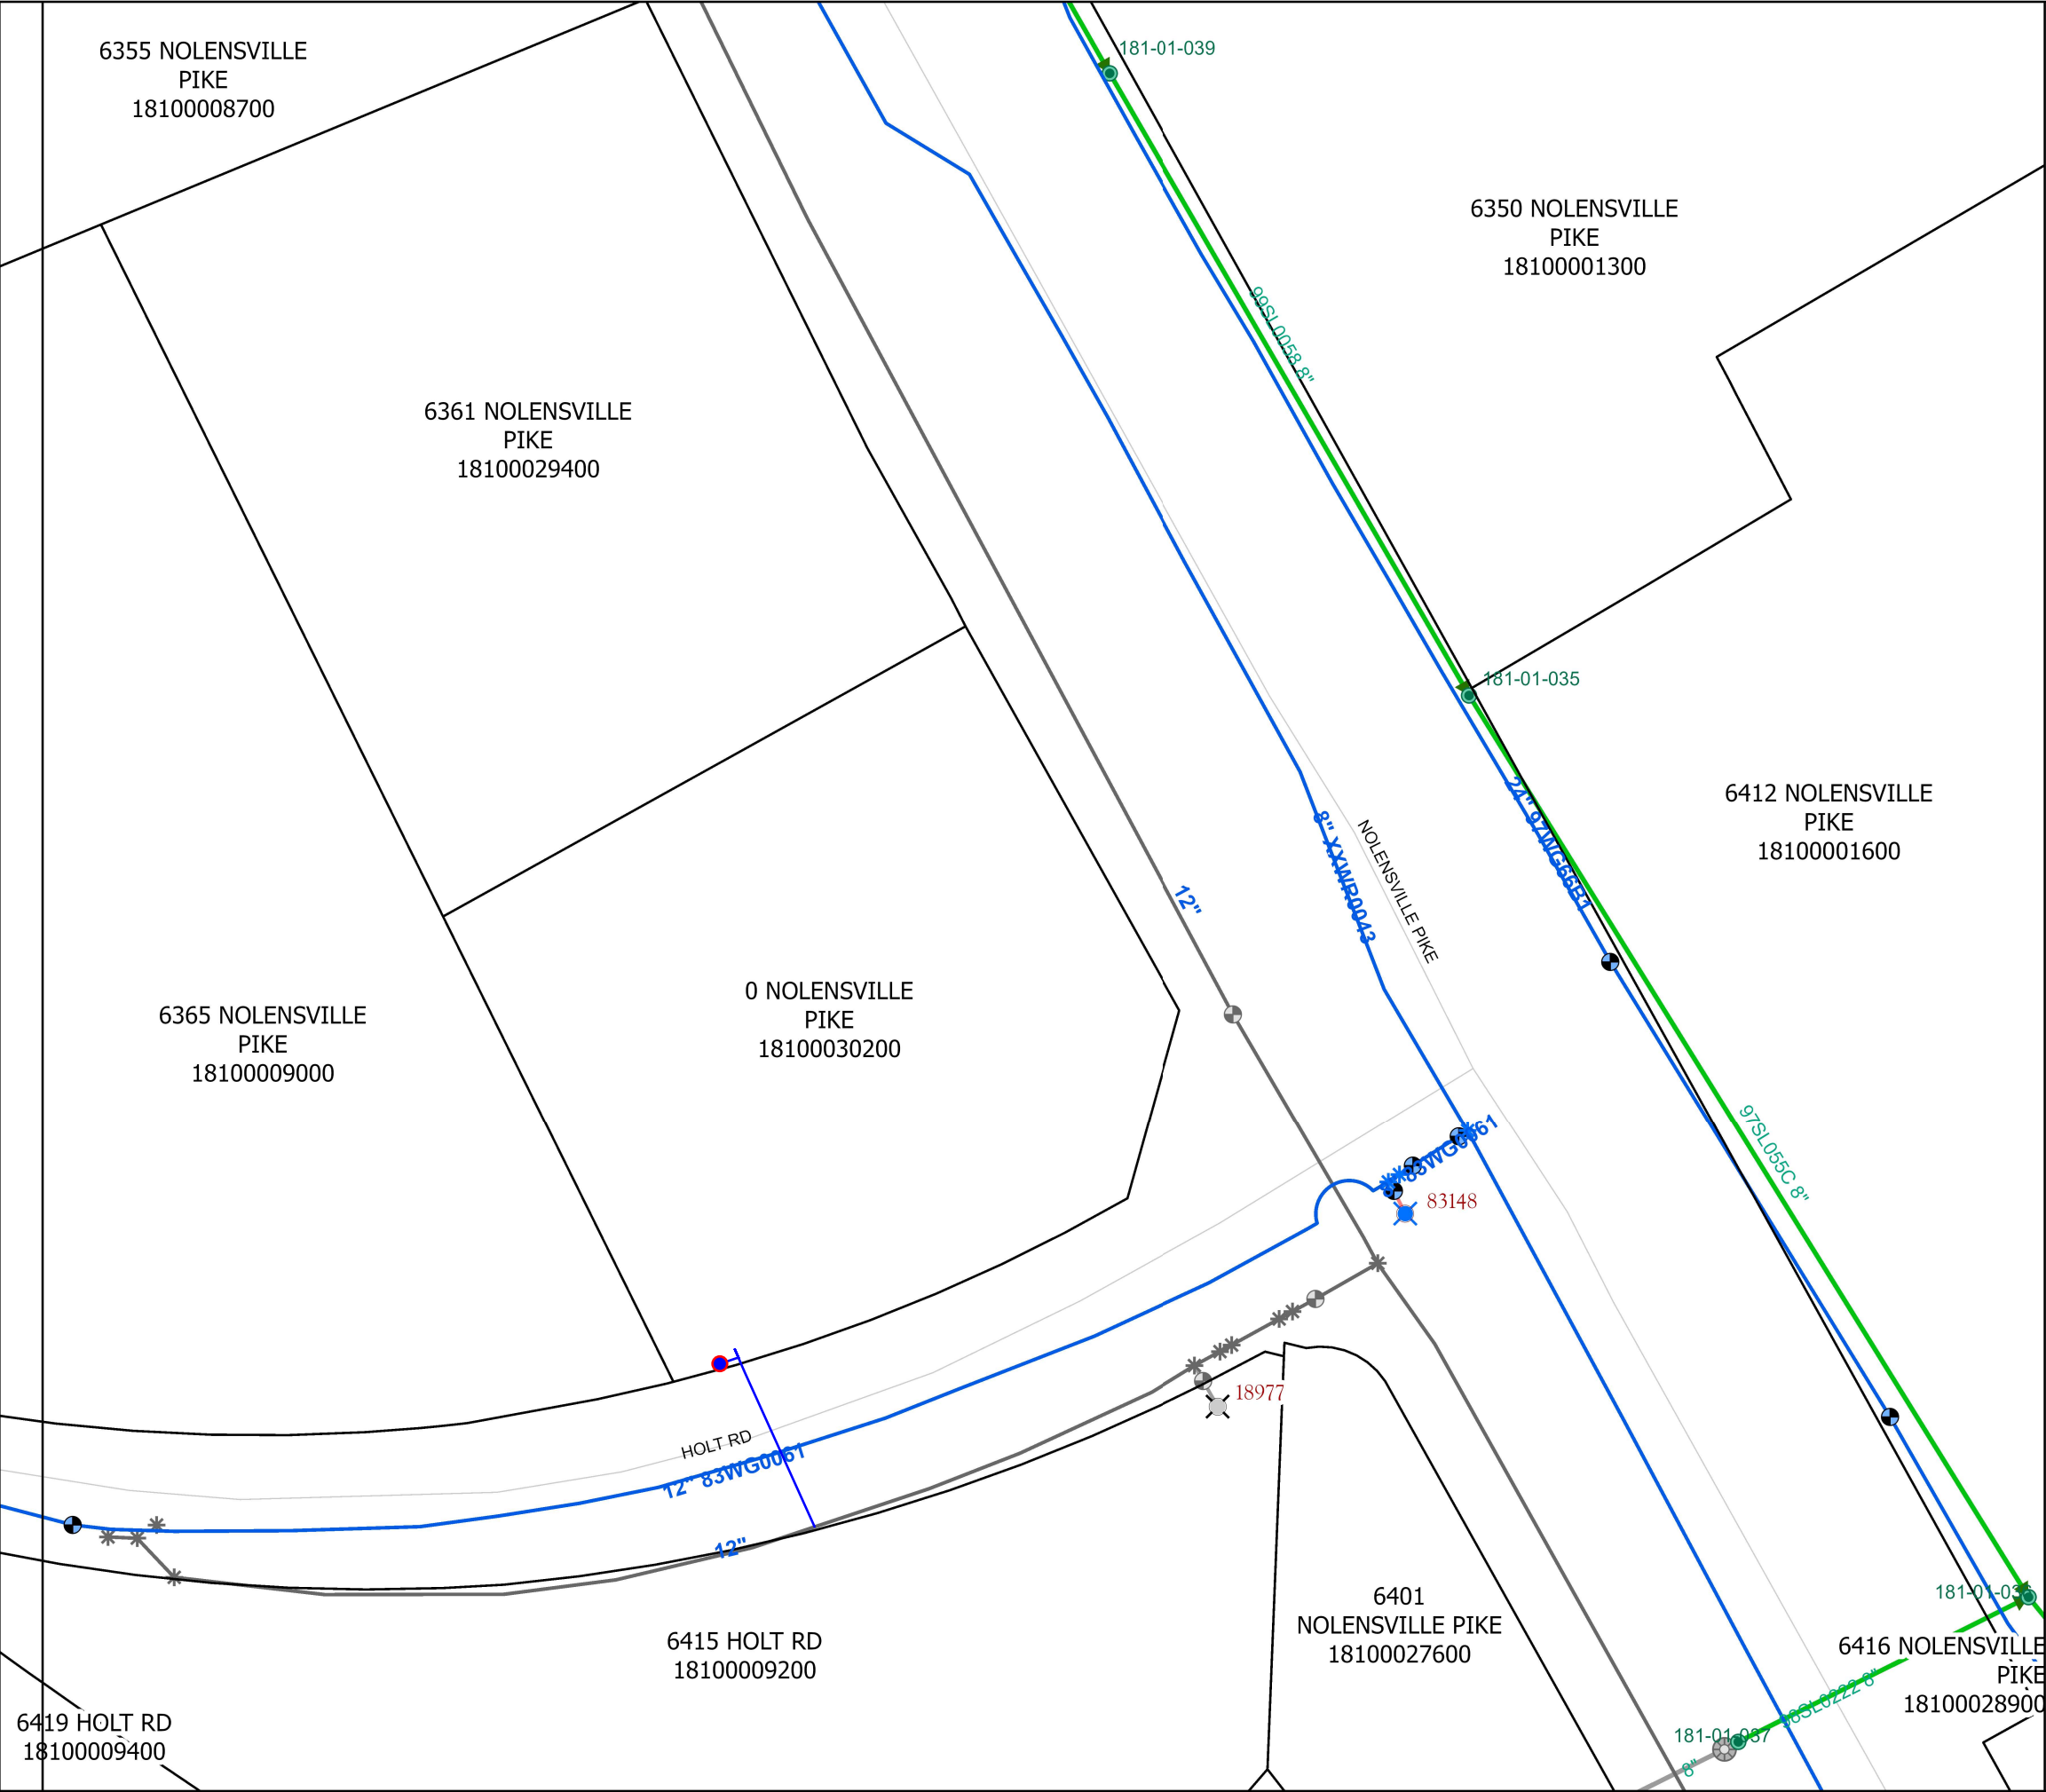

LEGEND

Nolensville Road Wawa
MWS Project Nos.: 25WL0021

- Proposed 6" Water Main (DIP)...72 LF
- Proposed Fire Hydrant Assemblies...1 Unit

June 11, 2025
Council District 04
Mike Cortese

Parcel ID... 18100030200

Engineer...Catalyst Design Group
Jack Parker, PE

----- CAUTION -----

THE POSITION OF THE WATER AND SANITARY SEWER MAINS SHOWN ARE APPROXIMATE AND ARE INTENDED TO SHOW THE GENERAL LOCATION ONLY. THE SIZES NOTED ARE TO THE BEST OF MWS KNOWLEDGE. IN ALL CASES WHERE PRECISE LOCATION AND MAIN SIZES ARE REQUIRED, FIELD VERIFICATION WILL BE NECESSARY.

