



January 25, 2024

To: Stephanie James Metro Water Services

Re: **Tennyson Germantown (4th and Hume)**
Planning Commission Mandatory Referral 2024M-019ES-001
Council District #19 Jacob Kupin, Council Member

On behalf of the Metropolitan Planning Commission, the following item, referred to the Commission as required by the Metro Charter, has been recommended for *approval* to the Metropolitan Council:

A request for the acceptance of one sanitary sewer manhole to serve the Tennyson Germantown (4th and Hume) development.

The relevant Metro agencies (Metro Parks, Metro Public Works, Metro Water Services, Metro Emergency Communications, the Nashville Electric Service, Metro Finance – Public Property and the Metro Historical Commission) have reviewed the proposal and concur in the recommendation for approval. This request must be approved by the Metro Council to become effective. A sketch showing the location of the request is attached to this letter.

Conditions that apply to this approval: none

This recommendation for approval is given as set forth in the Metropolitan Planning Commission Rules and Procedures. If you have any questions about this matter, please contact Delilah Rhodes at Delilah.Rhodes@nashville.gov or 615-862-7208


Sincerely,

A handwritten signature in blue ink that reads "Lisa Milligan".

Lisa Milligan
Assistant Director Land Development
Metro Planning Department
cc: *Metro Clerk*

**Re: Tennyson Germantown (4th and Hume)
Planning Commission Mandatory Referral 2024M-019ES-001
Council District #19 Jacob Kupin, Council Member**

A request for the acceptance of one sanitary sewer manhole to serve the Tennyson Germantown (4th and Hume) development.

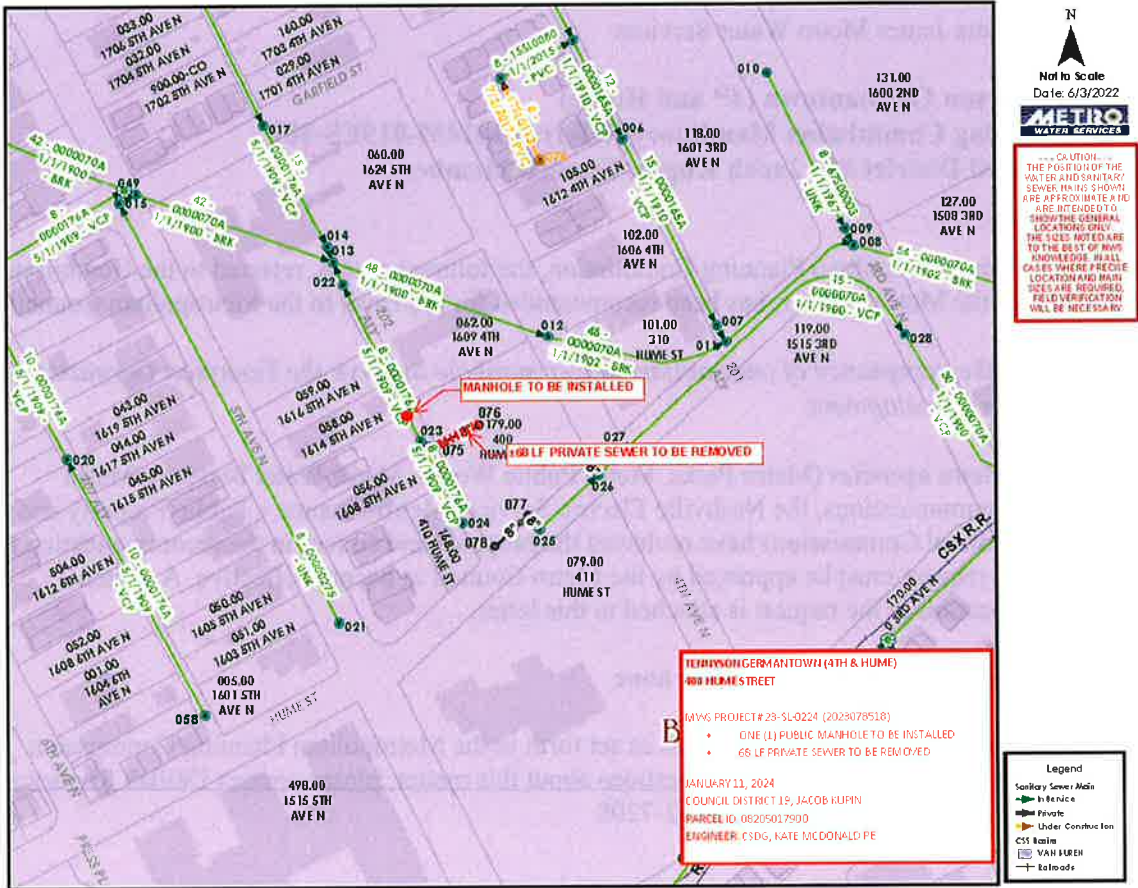

N




Not to Scale

Date: 6/3/2022



--- CAUTION ---
 THE POSITION OF THE WATER AND SANITARY SEWER MAINS SHOWN ARE APPROXIMATE AND ARE INTENDED TO SHOW THE GENERAL LOCATIONS ONLY. THE SIZES NOTED ARE TO THE BEST OF MWS KNOWLEDGE. IN ALL CASES WHERE PRECISE LOCATION AND MAIN SIZES ARE REQUIRED, FIELD VERIFICATION WILL BE NECESSARY.

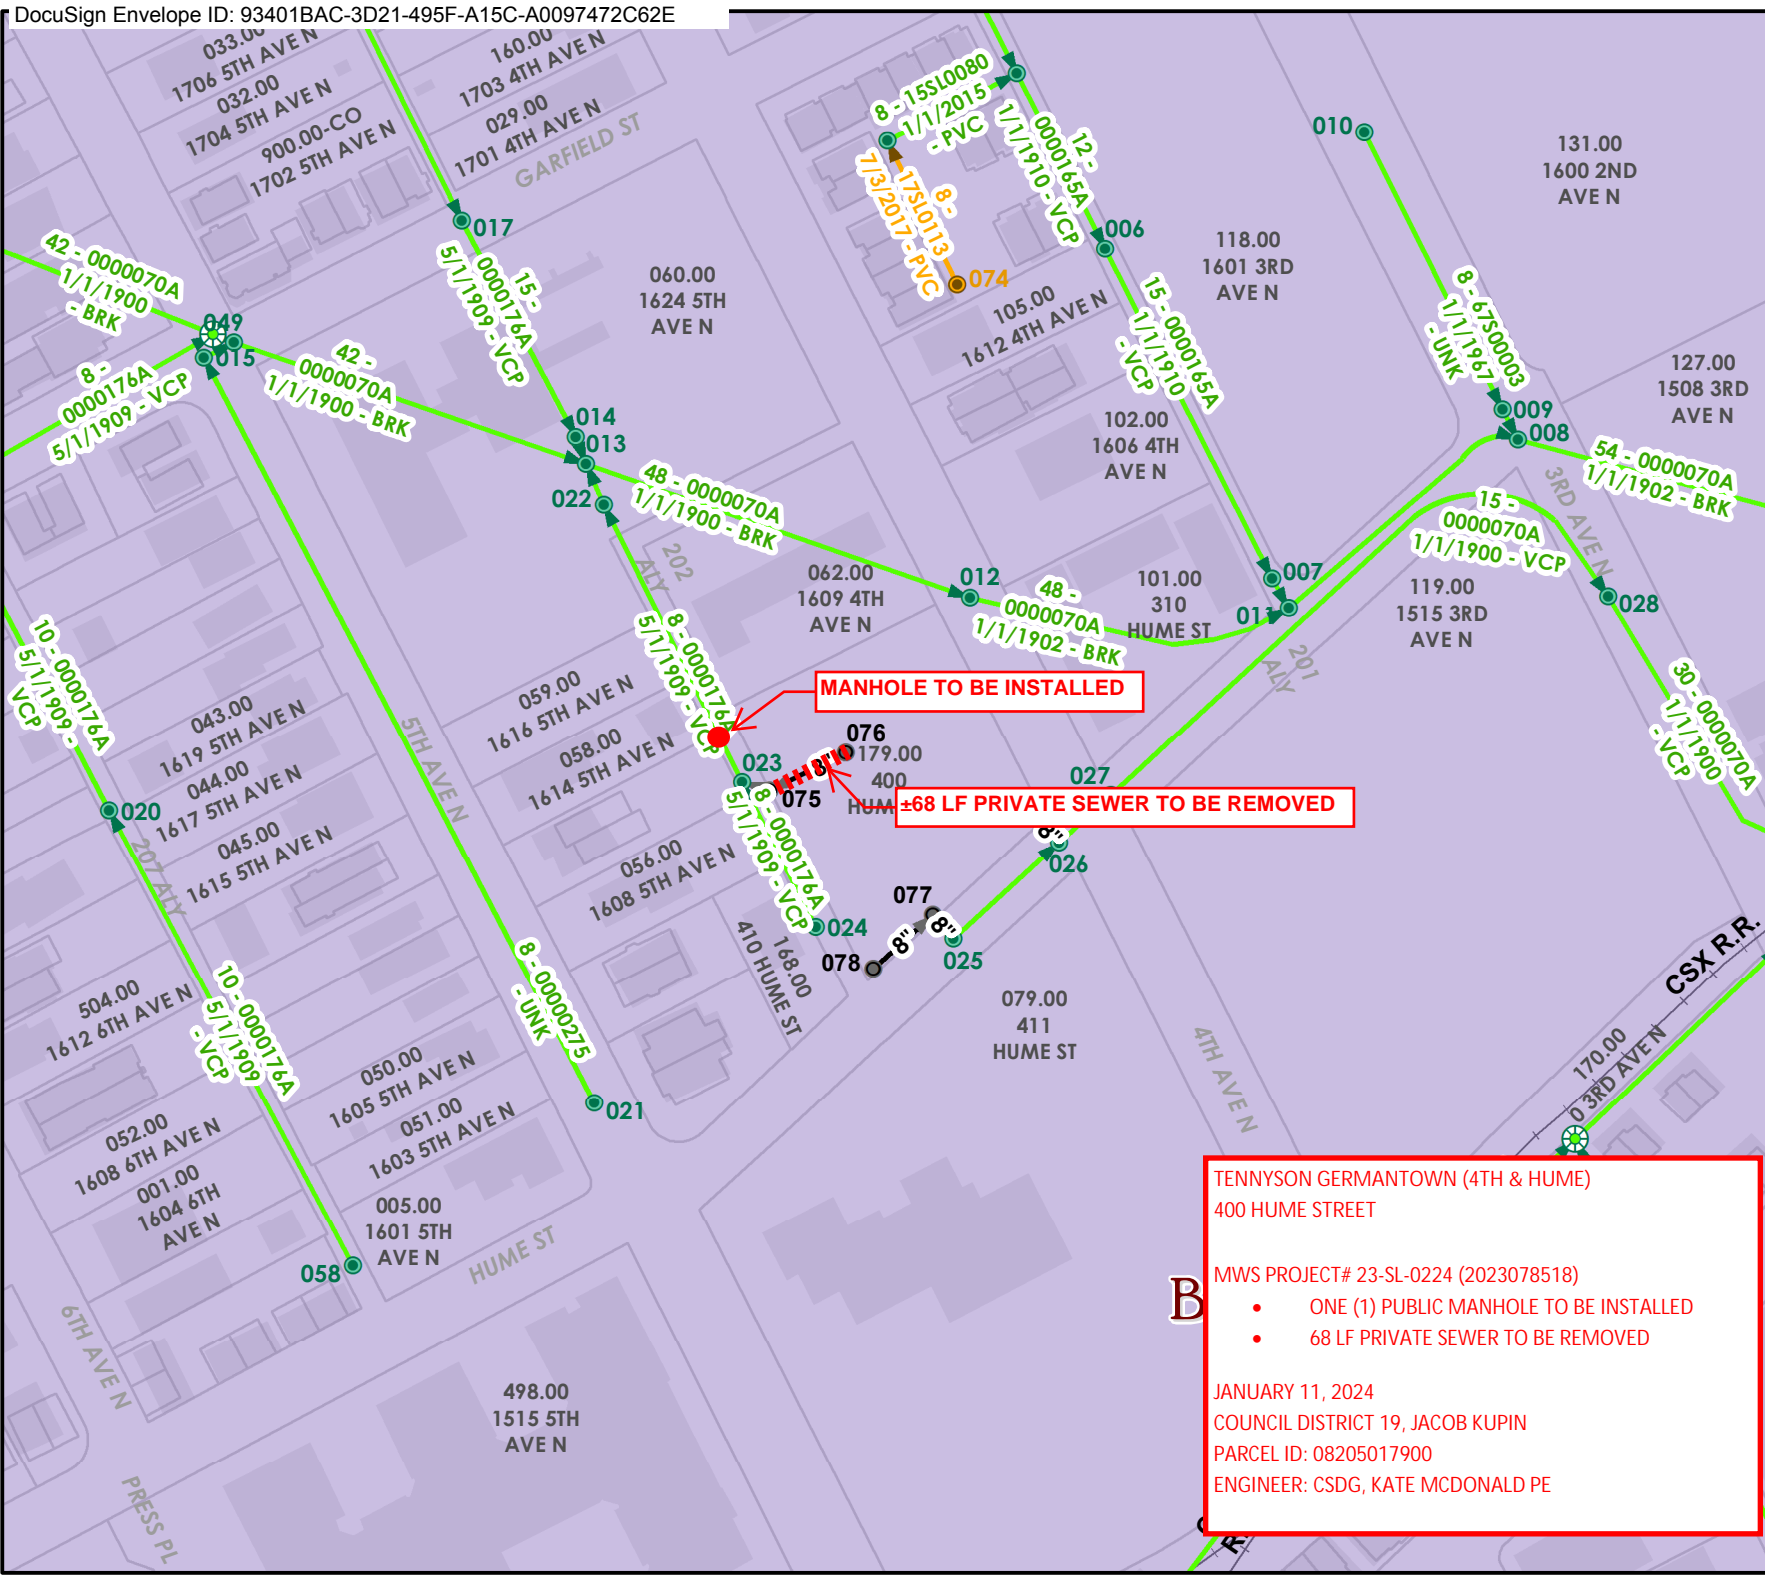

MANHOLE TO BE INSTALLED

±68 LF PRIVATE SEWER TO BE REMOVED

TENNYSON GERMANTOWN (4TH & HUME)
 400 HUME STREET

MWS PROJECT# 23-SL-0224 (2023078518)

- ONE (1) PUBLIC MANHOLE TO BE INSTALLED
- 68 LF PRIVATE SEWER TO BE REMOVED

JANUARY 11, 2024
 COUNCIL DISTRICT 19, JACOB KUPIN
 PARCEL ID: 08205017900
 ENGINEER: CSDG, KATE MCDONALD PE

Legend

Sanitary Sewer Main

- ▶ In Service
- ▬ Private
- ▶ Under Construction

CSS Basins

- VAN BUREN
- Railroads