



**METROPOLITAN GOVERNMENT
OF NASHVILLE AND DAVIDSON COUNTY**

Planning Department
Metro Office Building
800 Second Avenue South
Nashville, Tennessee 37201

April 11, 2022

To: Mike Atchison, Metro Water Services

**Re: 31st Avenue No at Long Blvd
Planning Commission Mandatory Referral #2022M-057ES-001
Council District #21– Brandon Taylor, Council Member**

On behalf of the Metropolitan Planning Commission, the following item, referred to the Commission as required by the Metro Charter, has been recommended for *approval* to the Metropolitan Council:

A request for the acceptance of acceptance of a public sanitary sewer manhole at 31st Ave. No. at Long Blvd, requested by Metro Water, applicant.

The relevant Metro agencies (Metro Parks, Metro Public Works, Metro Water Services, Metro Emergency Communications, the Nashville Electric Service, Metro Finance – Public Property and the Metro Historical Commission) have reviewed the proposal and concur in the recommendation for approval. This request must be approved by the Metro Council to become effective. A sketch showing the location of the request is attached to this letter.

Conditions that apply to this approval: none

This recommendation for approval is given as set forth in the Metropolitan Planning Commission Rules and Procedures. If you have any questions about this matter, please contact Delilah Rhodes at delilah.rhodes@nashville.gov or 615-862-7208.


Sincerely,

A handwritten signature in black ink that reads "Robert Leeman".


Robert Leeman
Deputy Director
Metro Planning Department
cc: *Metro Clerk*

**Re: 31st Avenue No at Long Blvd
Planning Commission Mandatory Referral #2022M-057ES-001
Council District #21- Brandon Taylor, Council Member**

A request for the acceptance of acceptance of a public sanitary sewer manhole at 31st Ave. No. at Long Blvd, requested by Metro Water, applicant.

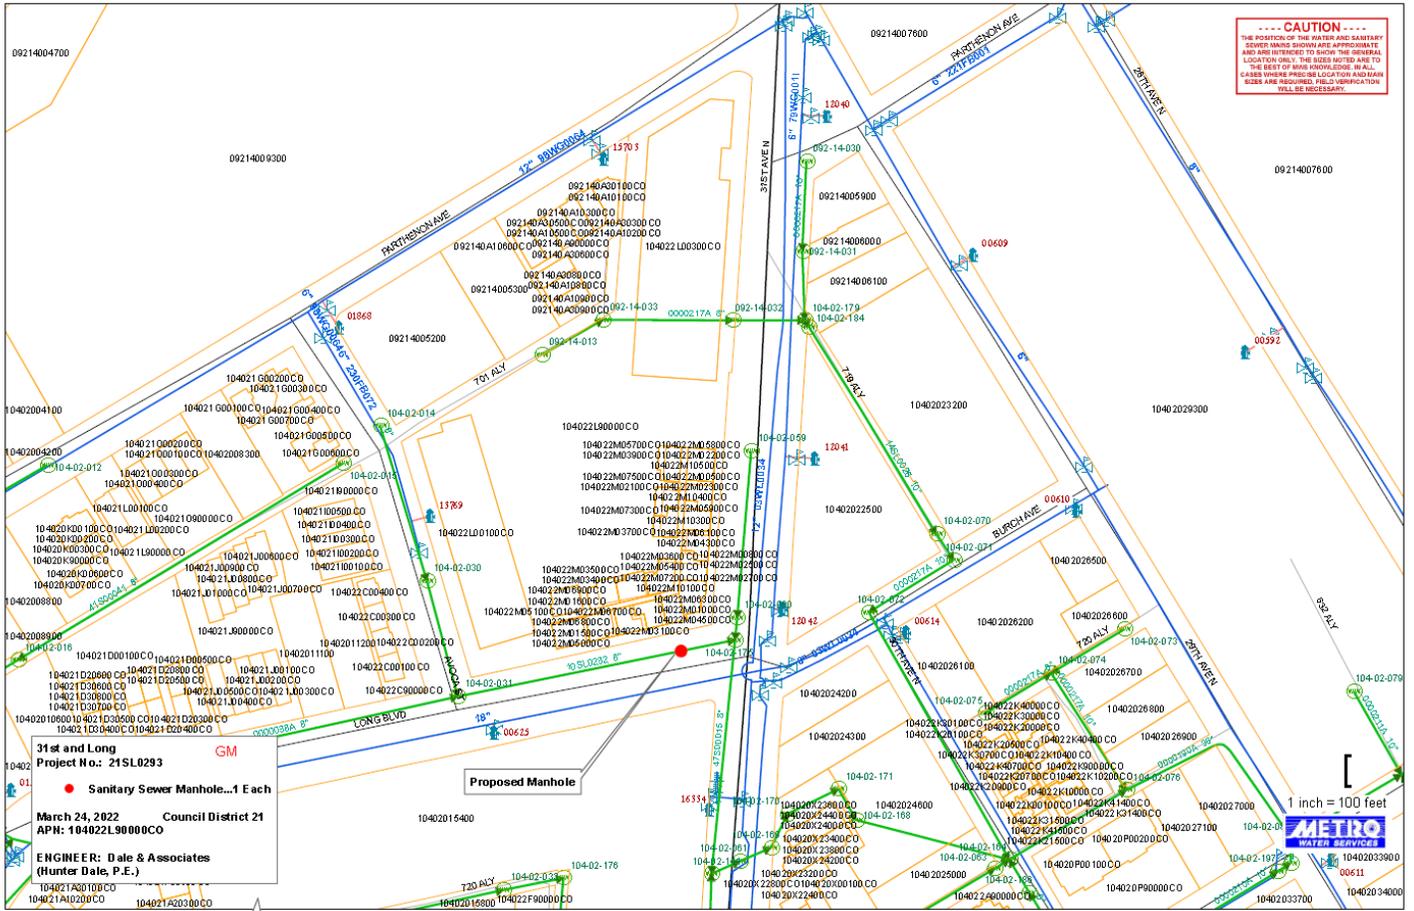

CAUTION
THE POSITION OF THE WATER AND SANITARY SEWER MAINS SHOWN ARE APPROXIMATE AND ARE INTENDED TO SHOW THE GENERAL LOCATION ONLY. THE SIZES NOTED ARE TO THE BEST OF MWS KNOWLEDGE. IN ALL CASES WHERE PRECISE LOCATION AND MAIN SIZES ARE REQUIRED, FIELD VERIFICATION WILL BE NECESSARY.

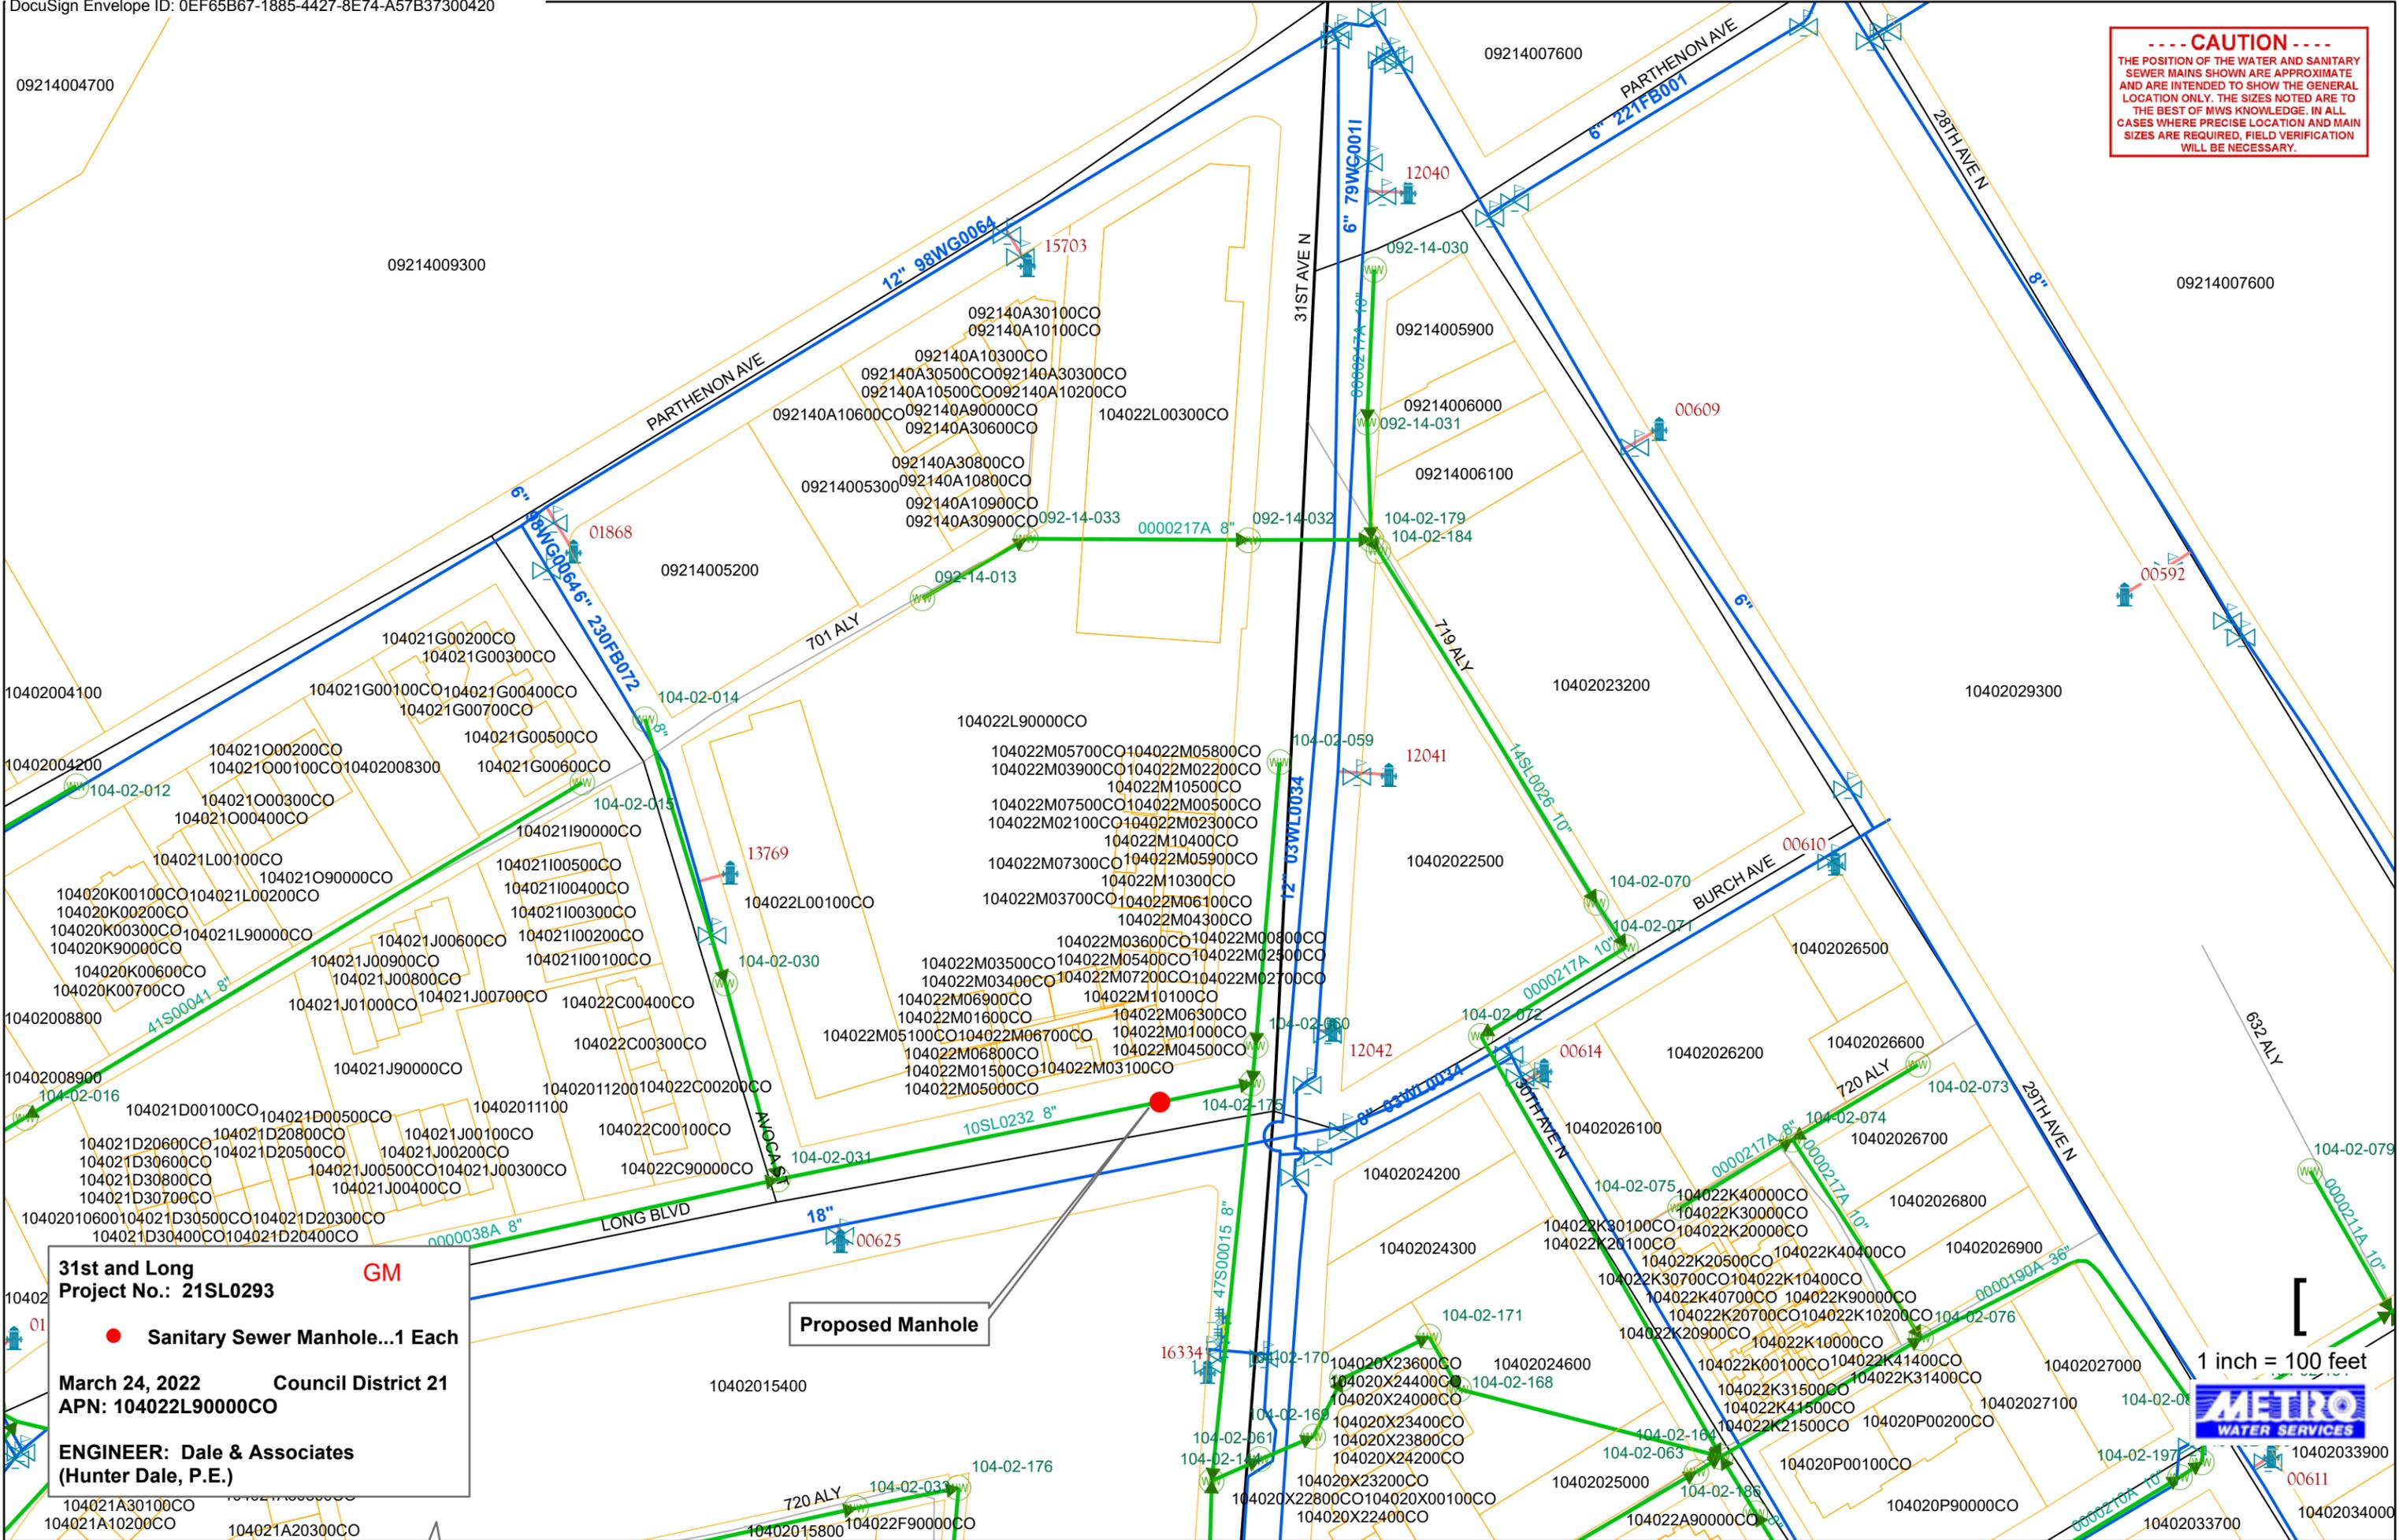

31st and Long
Project No.: 21SL0293 GM
Sanitary Sewer Manhole...1 Each
March 24, 2022 Council District 21
APN: 104022L9000CO
ENGINEER: Dale & Associates
(Hunter Dale, P.E.)

Proposed Manhole

1 inch = 100 feet
METRO
WATER SERVICES