


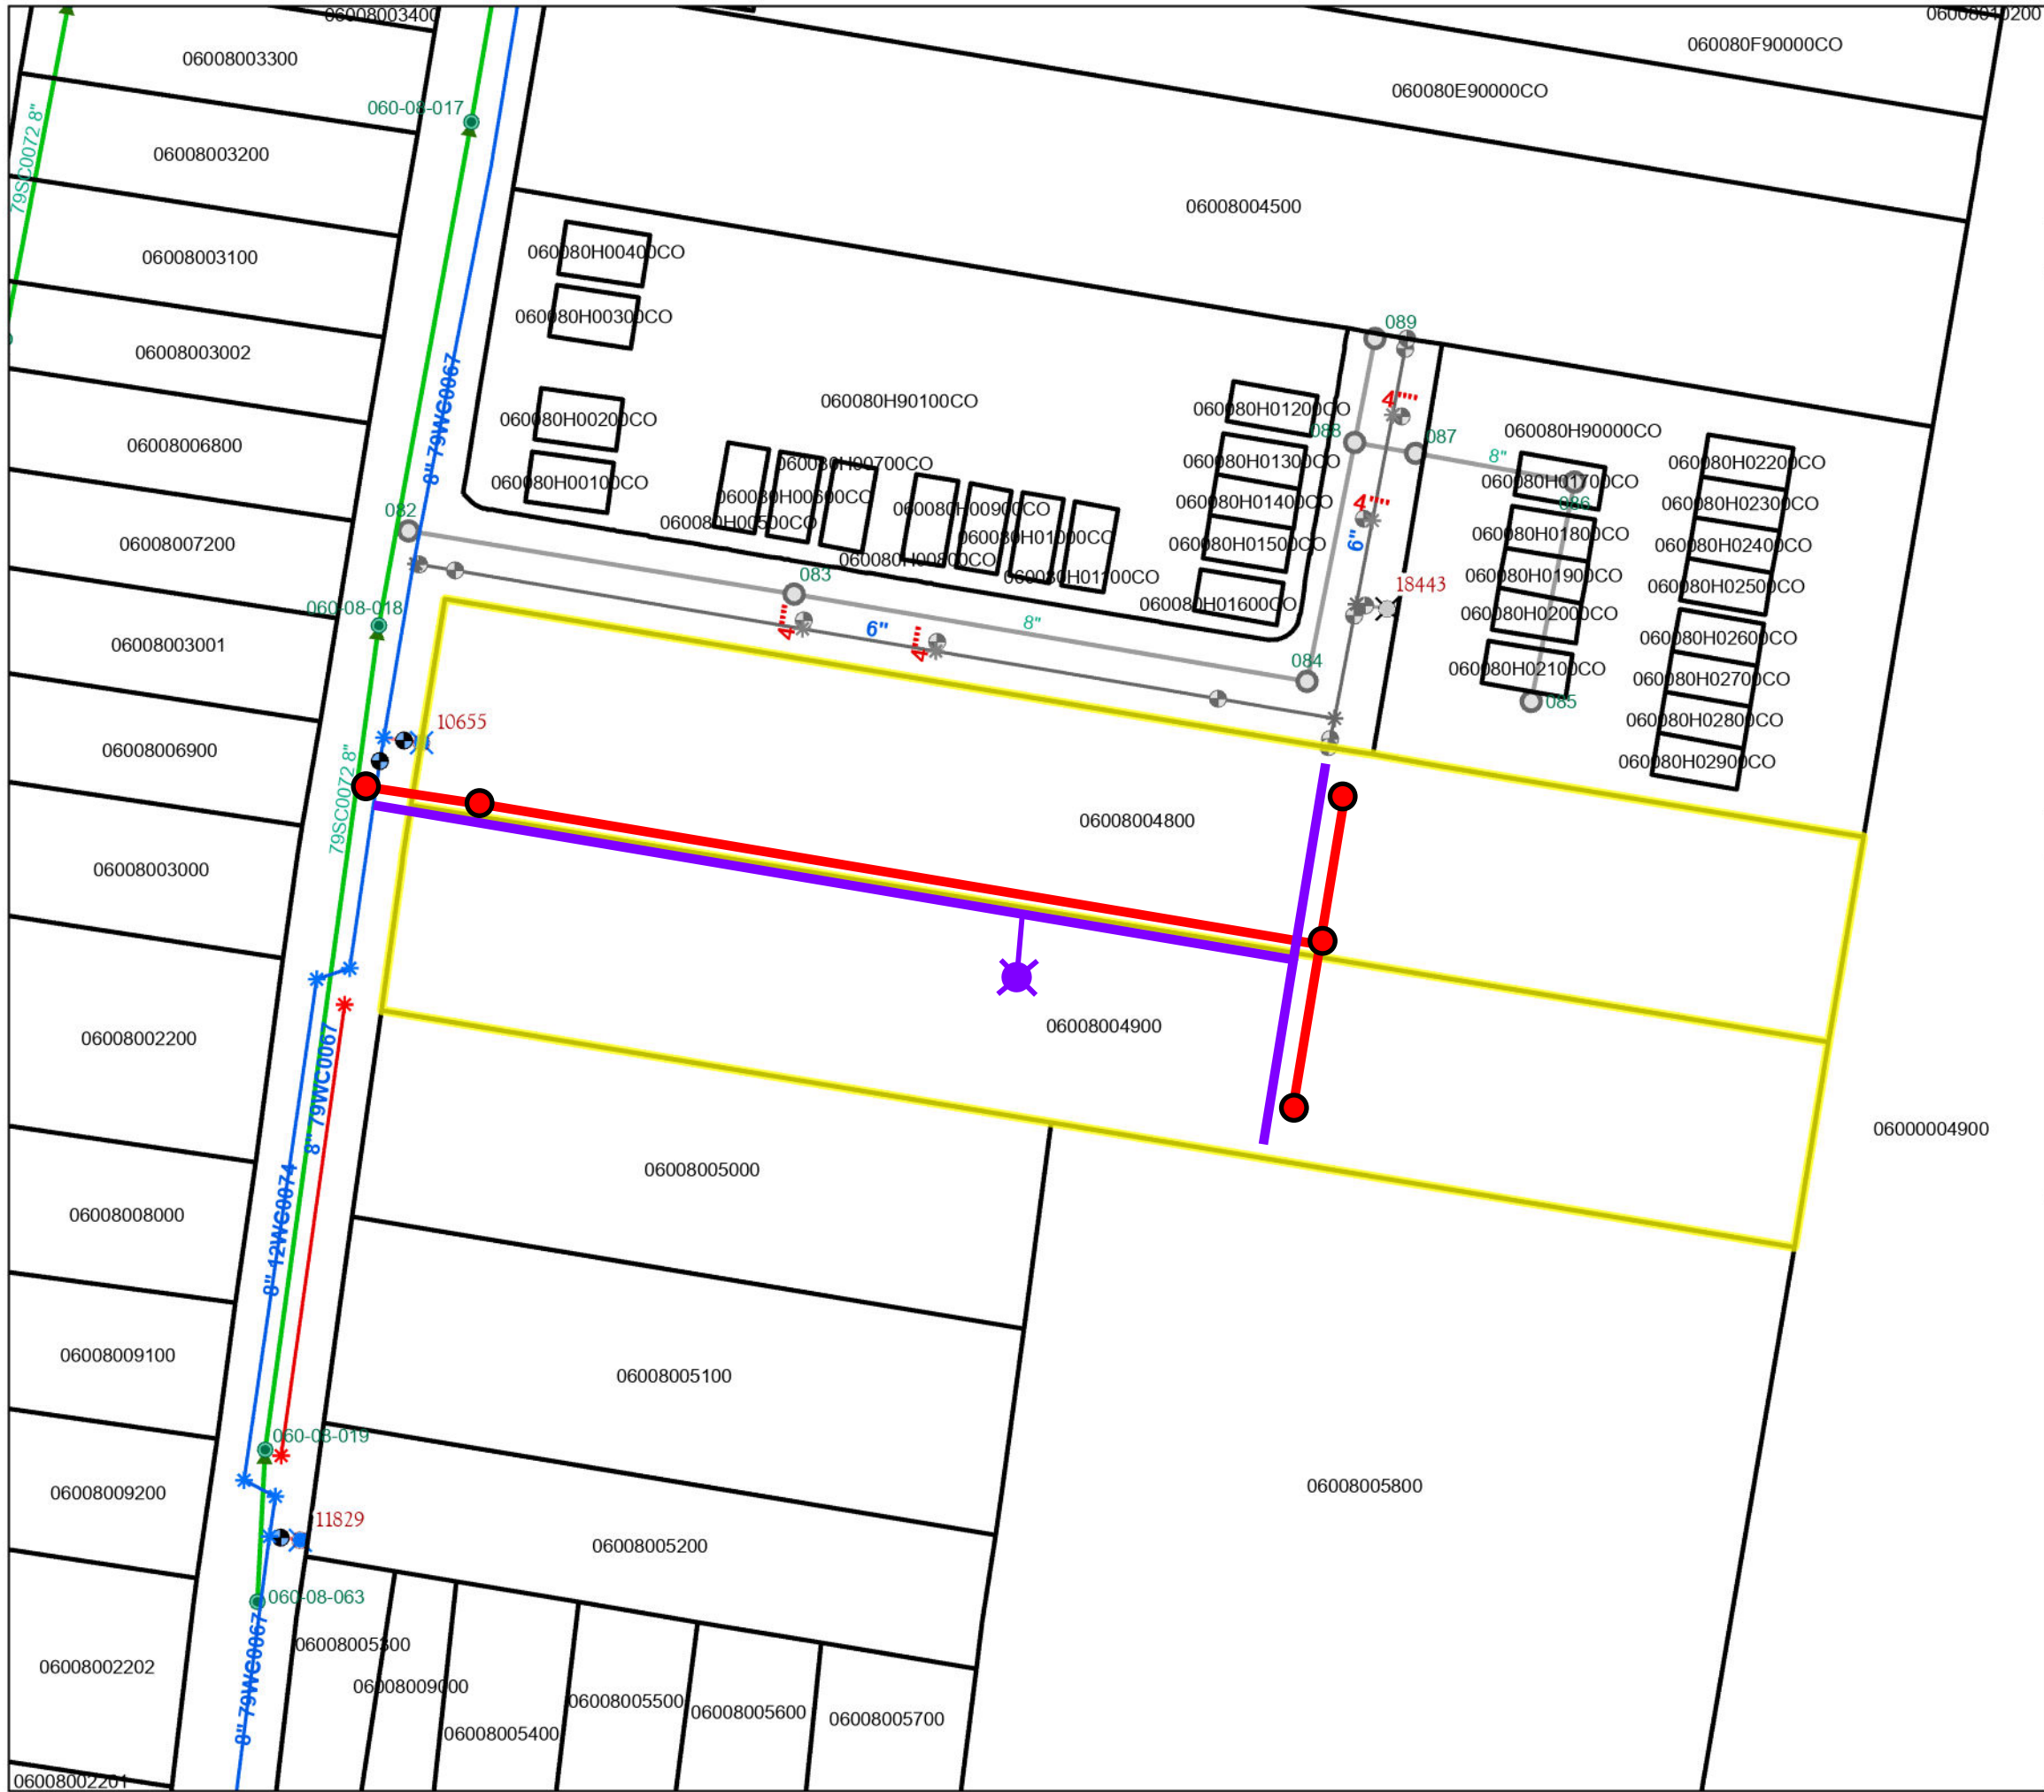

Grace Park
MWS Project No.s:
23SL0268 & 23WL0098

LEGEND

-  Proposed Public Sanitary Sewer Manhole... 5 Units
-  Proposed 8-inch Sanitary Sewer Main (PVC)...603 LF
-  Proposed 8-inch Water Main (DIP)... 625 LF
-  Proposed Fire Hydrant... 1 Unit

 AND ASSOCIATED EASEMENTS

DATE: August 21, 2025

ENGINEERING FIRM: OHM Advisors
ENGINEER: Harrison Hilt, P.E.

COUNCIL DISTRICT: 5 - Sean Parker
PARCEL NUMBERS: 06008004900 &
06008004800

----- CAUTION -----

THE POSITION OF THE WATER AND SANITARY SEWER MAINS SHOWN ARE APPROXIMATE AND ARE INTENDED TO SHOW THE GENERAL LOCATION ONLY. THE SIZES NOTED ARE TO THE BEST OF MWS KNOWLEDGE. IN ALL CASES WHERE PRECISE LOCATION AND MAIN SIZES ARE REQUIRED, FIELD VERIFICATION WILL BE NECESSARY.

0 50 100 150 200 Feet

