

20-SWC-029 WEST END PLACE STORMWATER
PERMANENT and TEMPORARY EASEMENTS

<u>Address</u>	<u>Map/Parcels</u>	<u>Property Owners</u>
126 Bowling Ave	10405031800	Cohen, Lee A. & Deborah J.
128 Bowling Ave	10405031900	Cohen, Lee A. & Deborah J.
3500 Central Ave	10405035600	Keeling, James Thomas
3502 Central Ave	10405035500	Woods, Larry L. ET UX
3504 Central Ave	10405035400	Haney, Michael J. & Katherine C.
3506 Central Ave	10405035300	Russell, William E. ET UX
3508 Central Ave	10405035200	Krause, Kent E.
3512 Central Ave	10405035100	May, Frank Charles & Diane
3514 Central Ave	10405032700	Emeson, Ronald B. & Martha Z.
3518 Central Ave	10405032600	O'Hare, Brendan & Jambusaria, Lisa
3520 Central Ave	10405032500	Bible, Robin P. & Shawn A. H.
3522 Central Ave	10405032400	Pope, Terry W. ET UX
3534 Central Ave	10405032300	Graymar Investors, LLC
3536 Central Ave	10405032200	Antony, Brent H. & Elizabeth G.
3540 Central Ave	10405032000	Johnson, Sara K.
301 Greenway Ave	10405032800	Noel, Randall W. & Allison
303 Greenway Ave	10405032900	Mayberry, Sidney G.
304 Greenway Ave	10405035000	Beatty, Patrick D. ET UX
305 Greenway Ave	10405033000	Grantham, Sarah Laurent & Michael W.
306 Greenway Ave	10405034900	Noll, Benjamin R. & Bleecker, Elizabeth
303 West End Pl	10405035700	Harper, Marion C. & Nancy P.
305 West End Pl	10405035800	Barocas, Daniel A. & Adina Cogan



May 22, 2024

To: Mike Atchison Metro Water Services

**Re: West End Place Stormwater Improvement Project (Amendment)
Planning Commission Mandatory Referral 2019M-060ES-002
Council District #24 Brenda Gadd, Council Member**

On behalf of the Metropolitan Planning Commission, the following item, referred to the Commission as required by the Metro Charter, has been recommended for *approval* to the Metropolitan Council:

A request to amend Council BL2019-18 and Proposal No. 2019M-060ES-001. Along with negotiation and acceptance, Metro Water Services requests the privilege to also use condemnation to acquire the necessary easement rights for this project.

The relevant Metro agencies (Metro Parks, Nashville Department of Transportation, Metro Water Services, Metro Emergency Communications, the Nashville Electric Service, Metro Finance – Public Property and the Metro Historical Commission) have reviewed the proposal and concur in the recommendation for approval. This request must be approved by the Metro Council to become effective. A sketch showing the location of the request is attached to this letter.


Conditions that apply to this approval: none

This recommendation for approval is given as set forth in the Metropolitan Planning Commission Rules and Procedures. If you have any questions about this matter, please contact Delilah Rhodes at Delilah.Rhodes@nashville.gov or 615-862-7208

Sincerely,

A handwritten signature in blue ink that reads "Lisa Milligan".

Lisa Milligan
Assistant Director Land Development
Metro Planning Department
cc: *Metro Clerk*

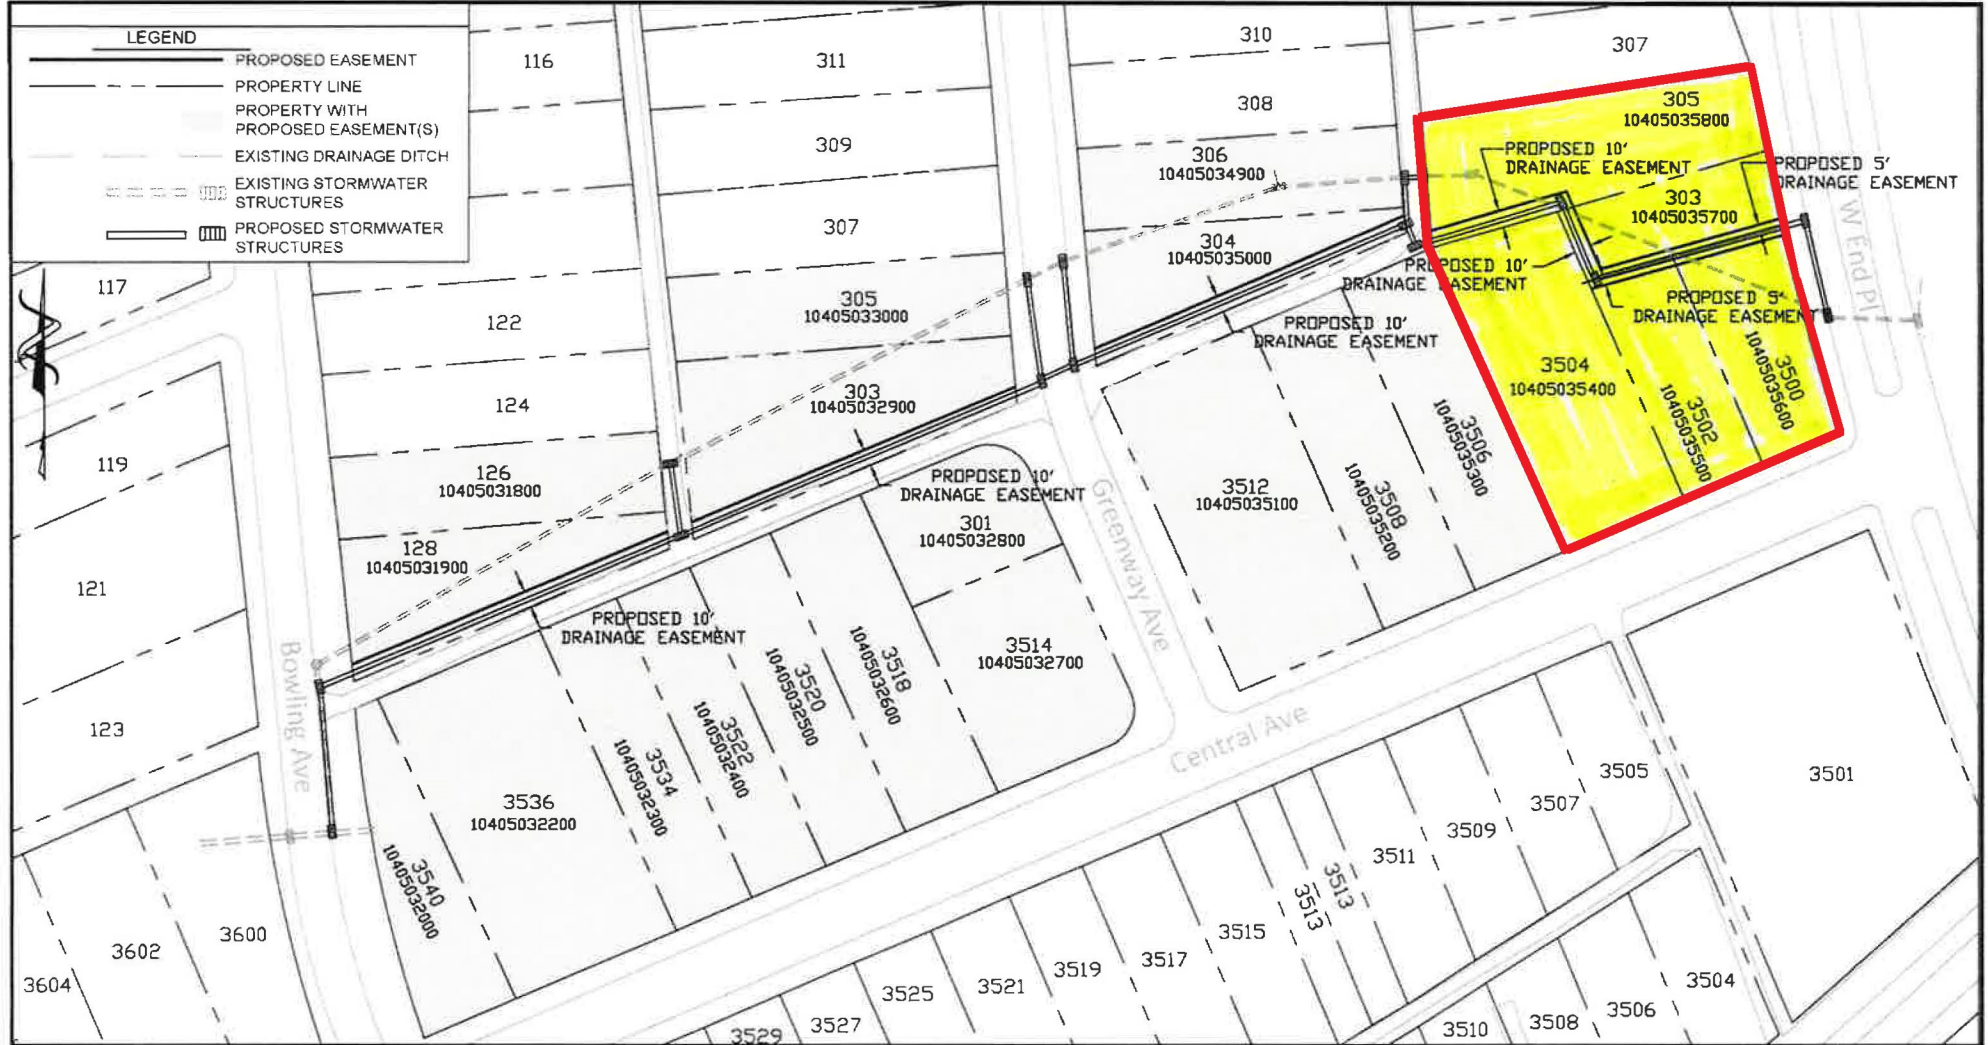

CLIENT METRO WATER SERVICES, DIVISION OF STORMWATER	DWN BY: SJR	PROJECT WEST END PLACE	REV. NO.
	CHK'D BY: LBK		DATE: 7/11/2019
WOOD Environmental & Infrastructure Solutions Inc. 3600 Ezell Road, Suite 100 Nashville, Tennessee 37211 Phone: 615-333-0630 Fax 615-781-0655	DATUM: N/A	TITLE PROPOSED LAYOUT	PROJECT NO: 20-SWC-029
	PROJECTION: N/A		FIGURE No. 1
	SCALE: NOT TO SCALE		



CLIENT METRO WATER SERVICES, DIVISION OF STORMWATER	DWN BY: SJR	PROJECT WEST END PLACE	REV. NO.:
	CHKD BY: LBK		DATE: 7/11/2019
WOOD Environmental & Infrastructure Solutions Inc. 3800 Ezell Road, Suite 100 Nashville, Tennessee 37211 Phone: 615-333-0630 Fax: 615-781-0655	DATUM: N/A	TITLE PROPOSED LAYOUT	PROJECT NO: 20-SWC-029
	PROJECTION: N/A		FIGURE No. 1
	SCALE: NOT TO SCALE		