


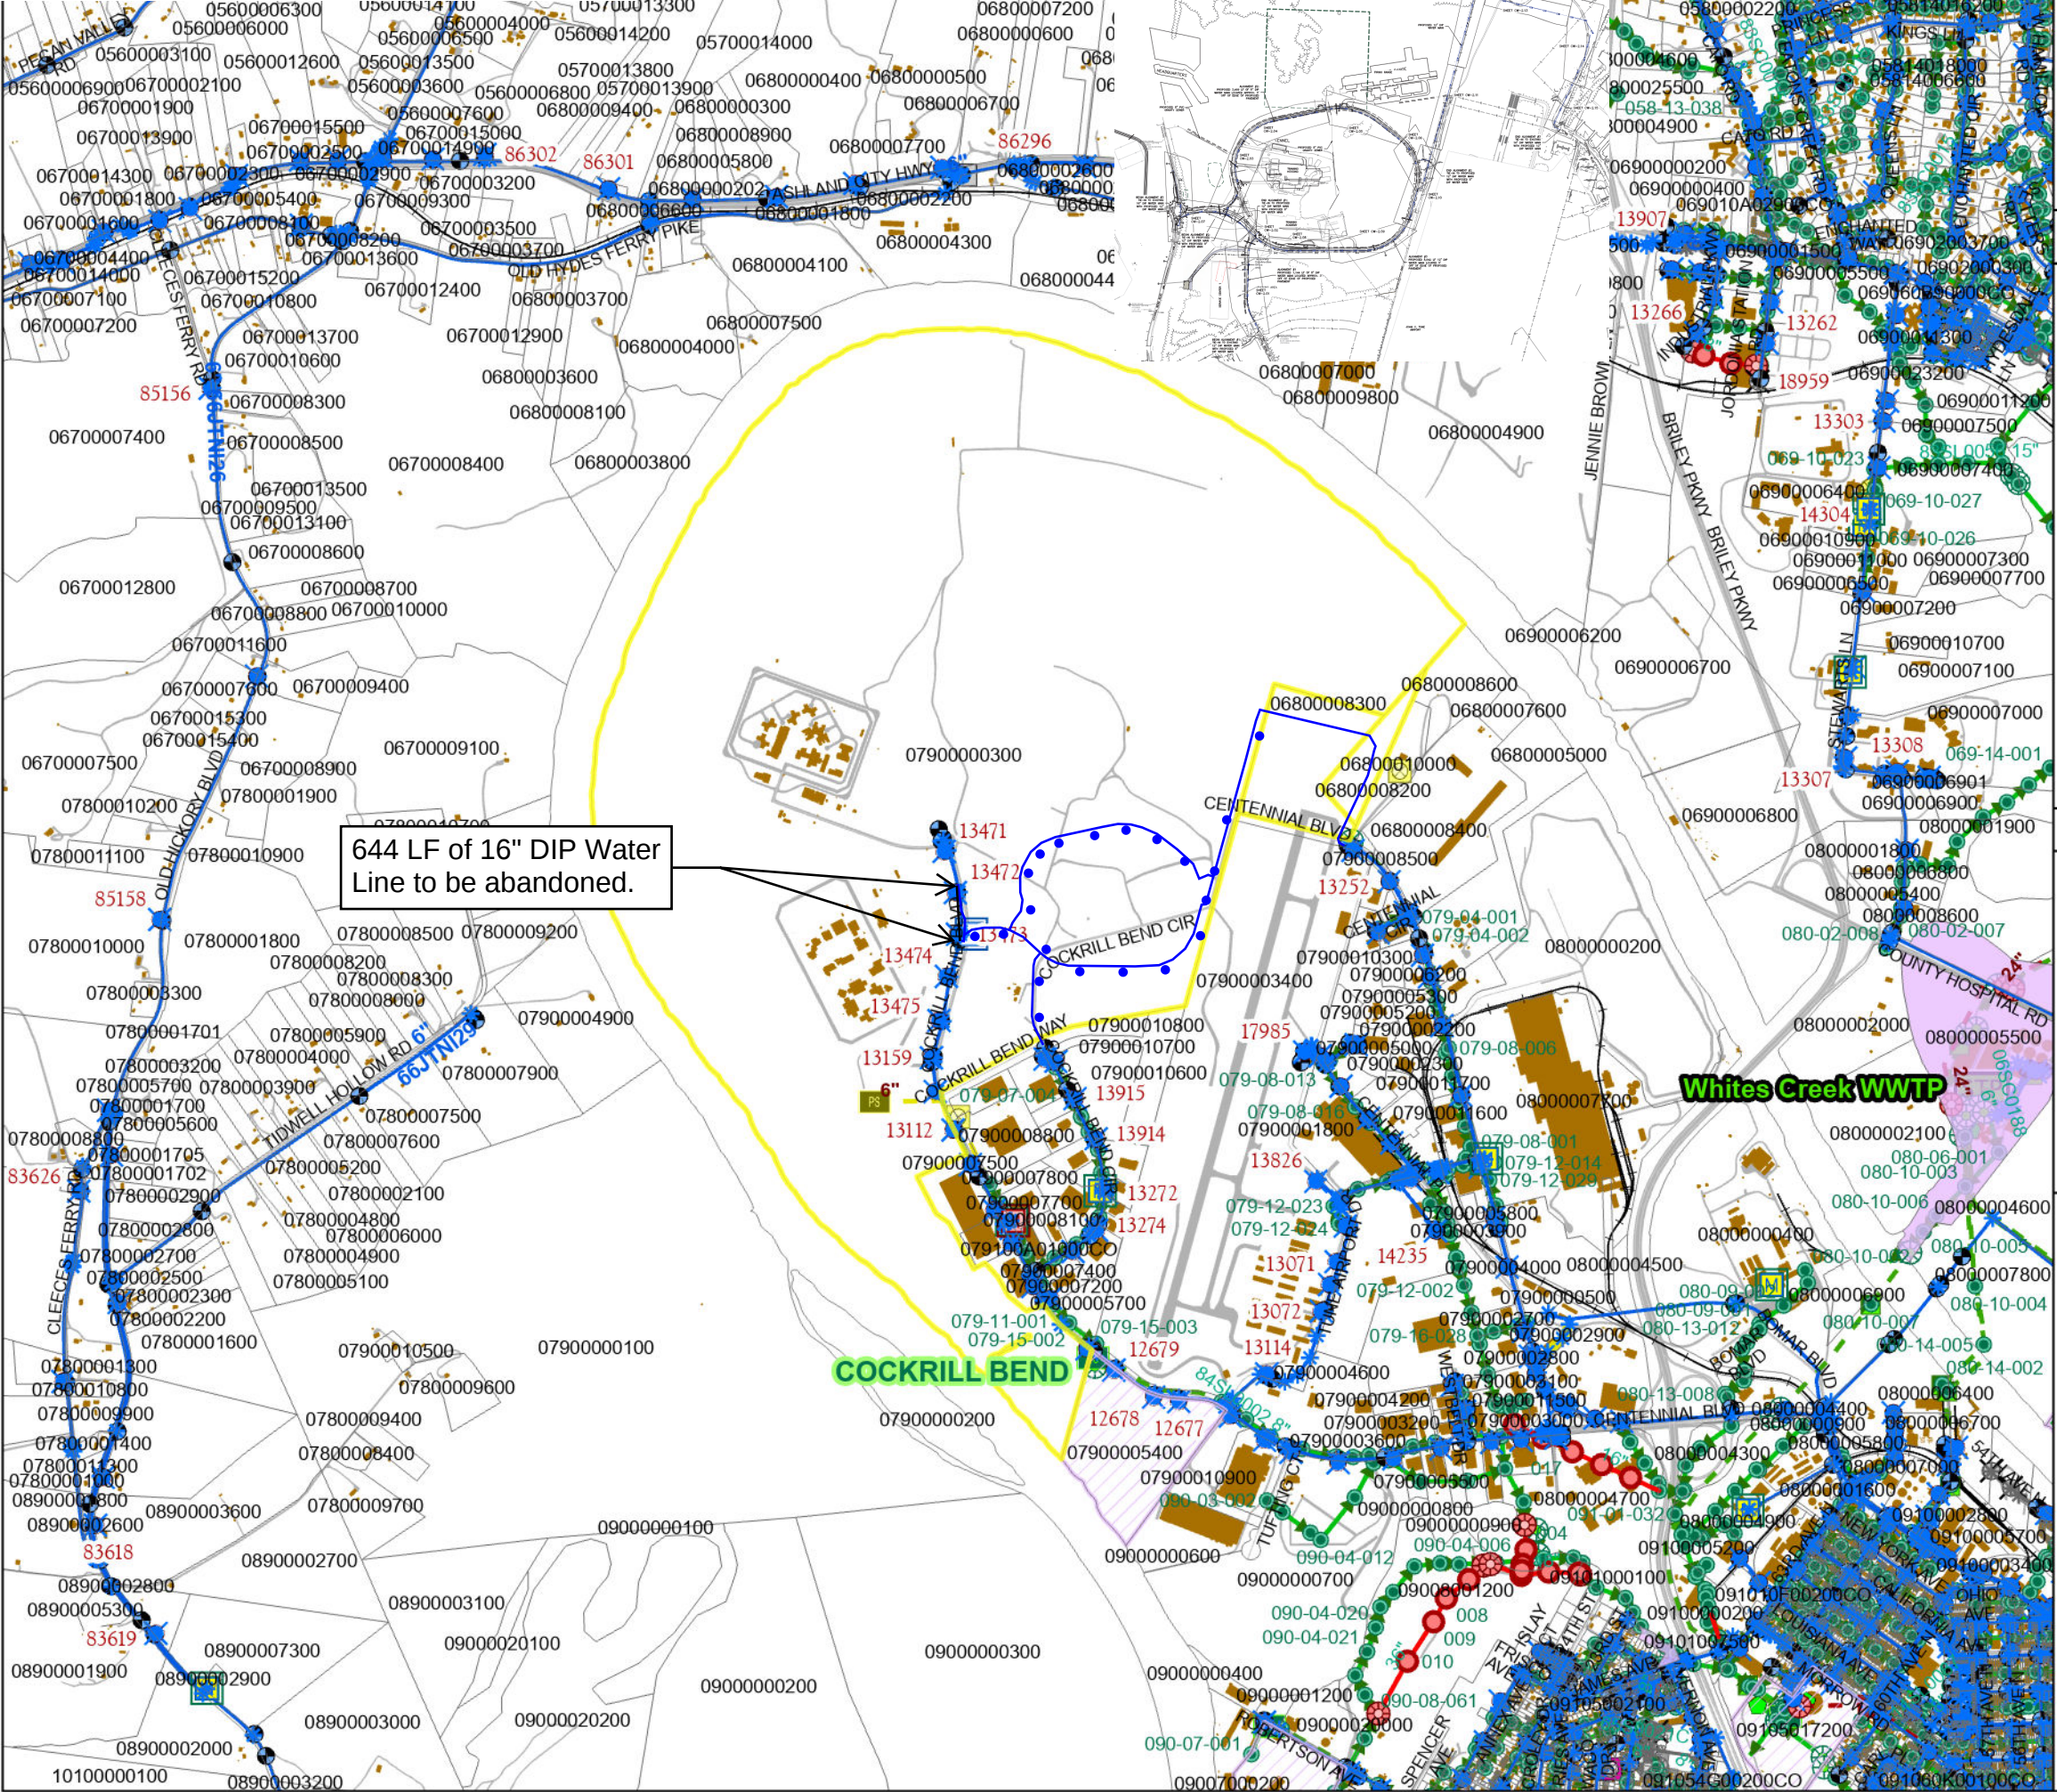

MALETA
Project No. 24WL0034

LEGEND

- Abandoned 16" DIP Water Line ... 644 LF
- Proposed 8" DIP Water Line 4,623 LF
- Proposed 12" DIP Water Line 8,640 LF
- Proposed 16" DIP Water Line 705 LF
- Proposed Fire Hydrant 21 Units

AND ASSOCIATED EASEMENTS

DATE: February 20, 2025

ENGINEERING FIRM: AECOM
ENGINEER: Jared Slemmons, P.E.

COUNCIL DISTRICT: 20
PARCEL NUMBERS: 06800008200, 06800008300,
07900000300

CAUTION

THE POSITION OF THE WATER AND SANITARY SEWER MAINS SHOWN ARE APPROXIMATE AND ARE INTENDED TO SHOW THE GENERAL LOCATION ONLY. THE SIZES NOTED ARE TO THE BEST OF MWS KNOWLEDGE. IN ALL CASES WHERE PRECISE LOCATION AND MAIN SIZES ARE REQUIRED, FIELD VERIFICATION WILL BE NECESSARY.

0 1,200 2,400 3,600 4,800 Feet

