


Proposed Sanitary Sewer at Iloilo Street
MWS Project No.: 24SL0178

Proposed 8" Sanitary Sewer Main (PVC)...289 LF
Proposed Sanitary Sewer Manholes...2 Units

December 2, 2024
Council District 2

Parcel IDs...07004013500, 07004021700, 07004021600

Engineer...Civil Infrastructure Associates
Linda J. Sullivan, PE

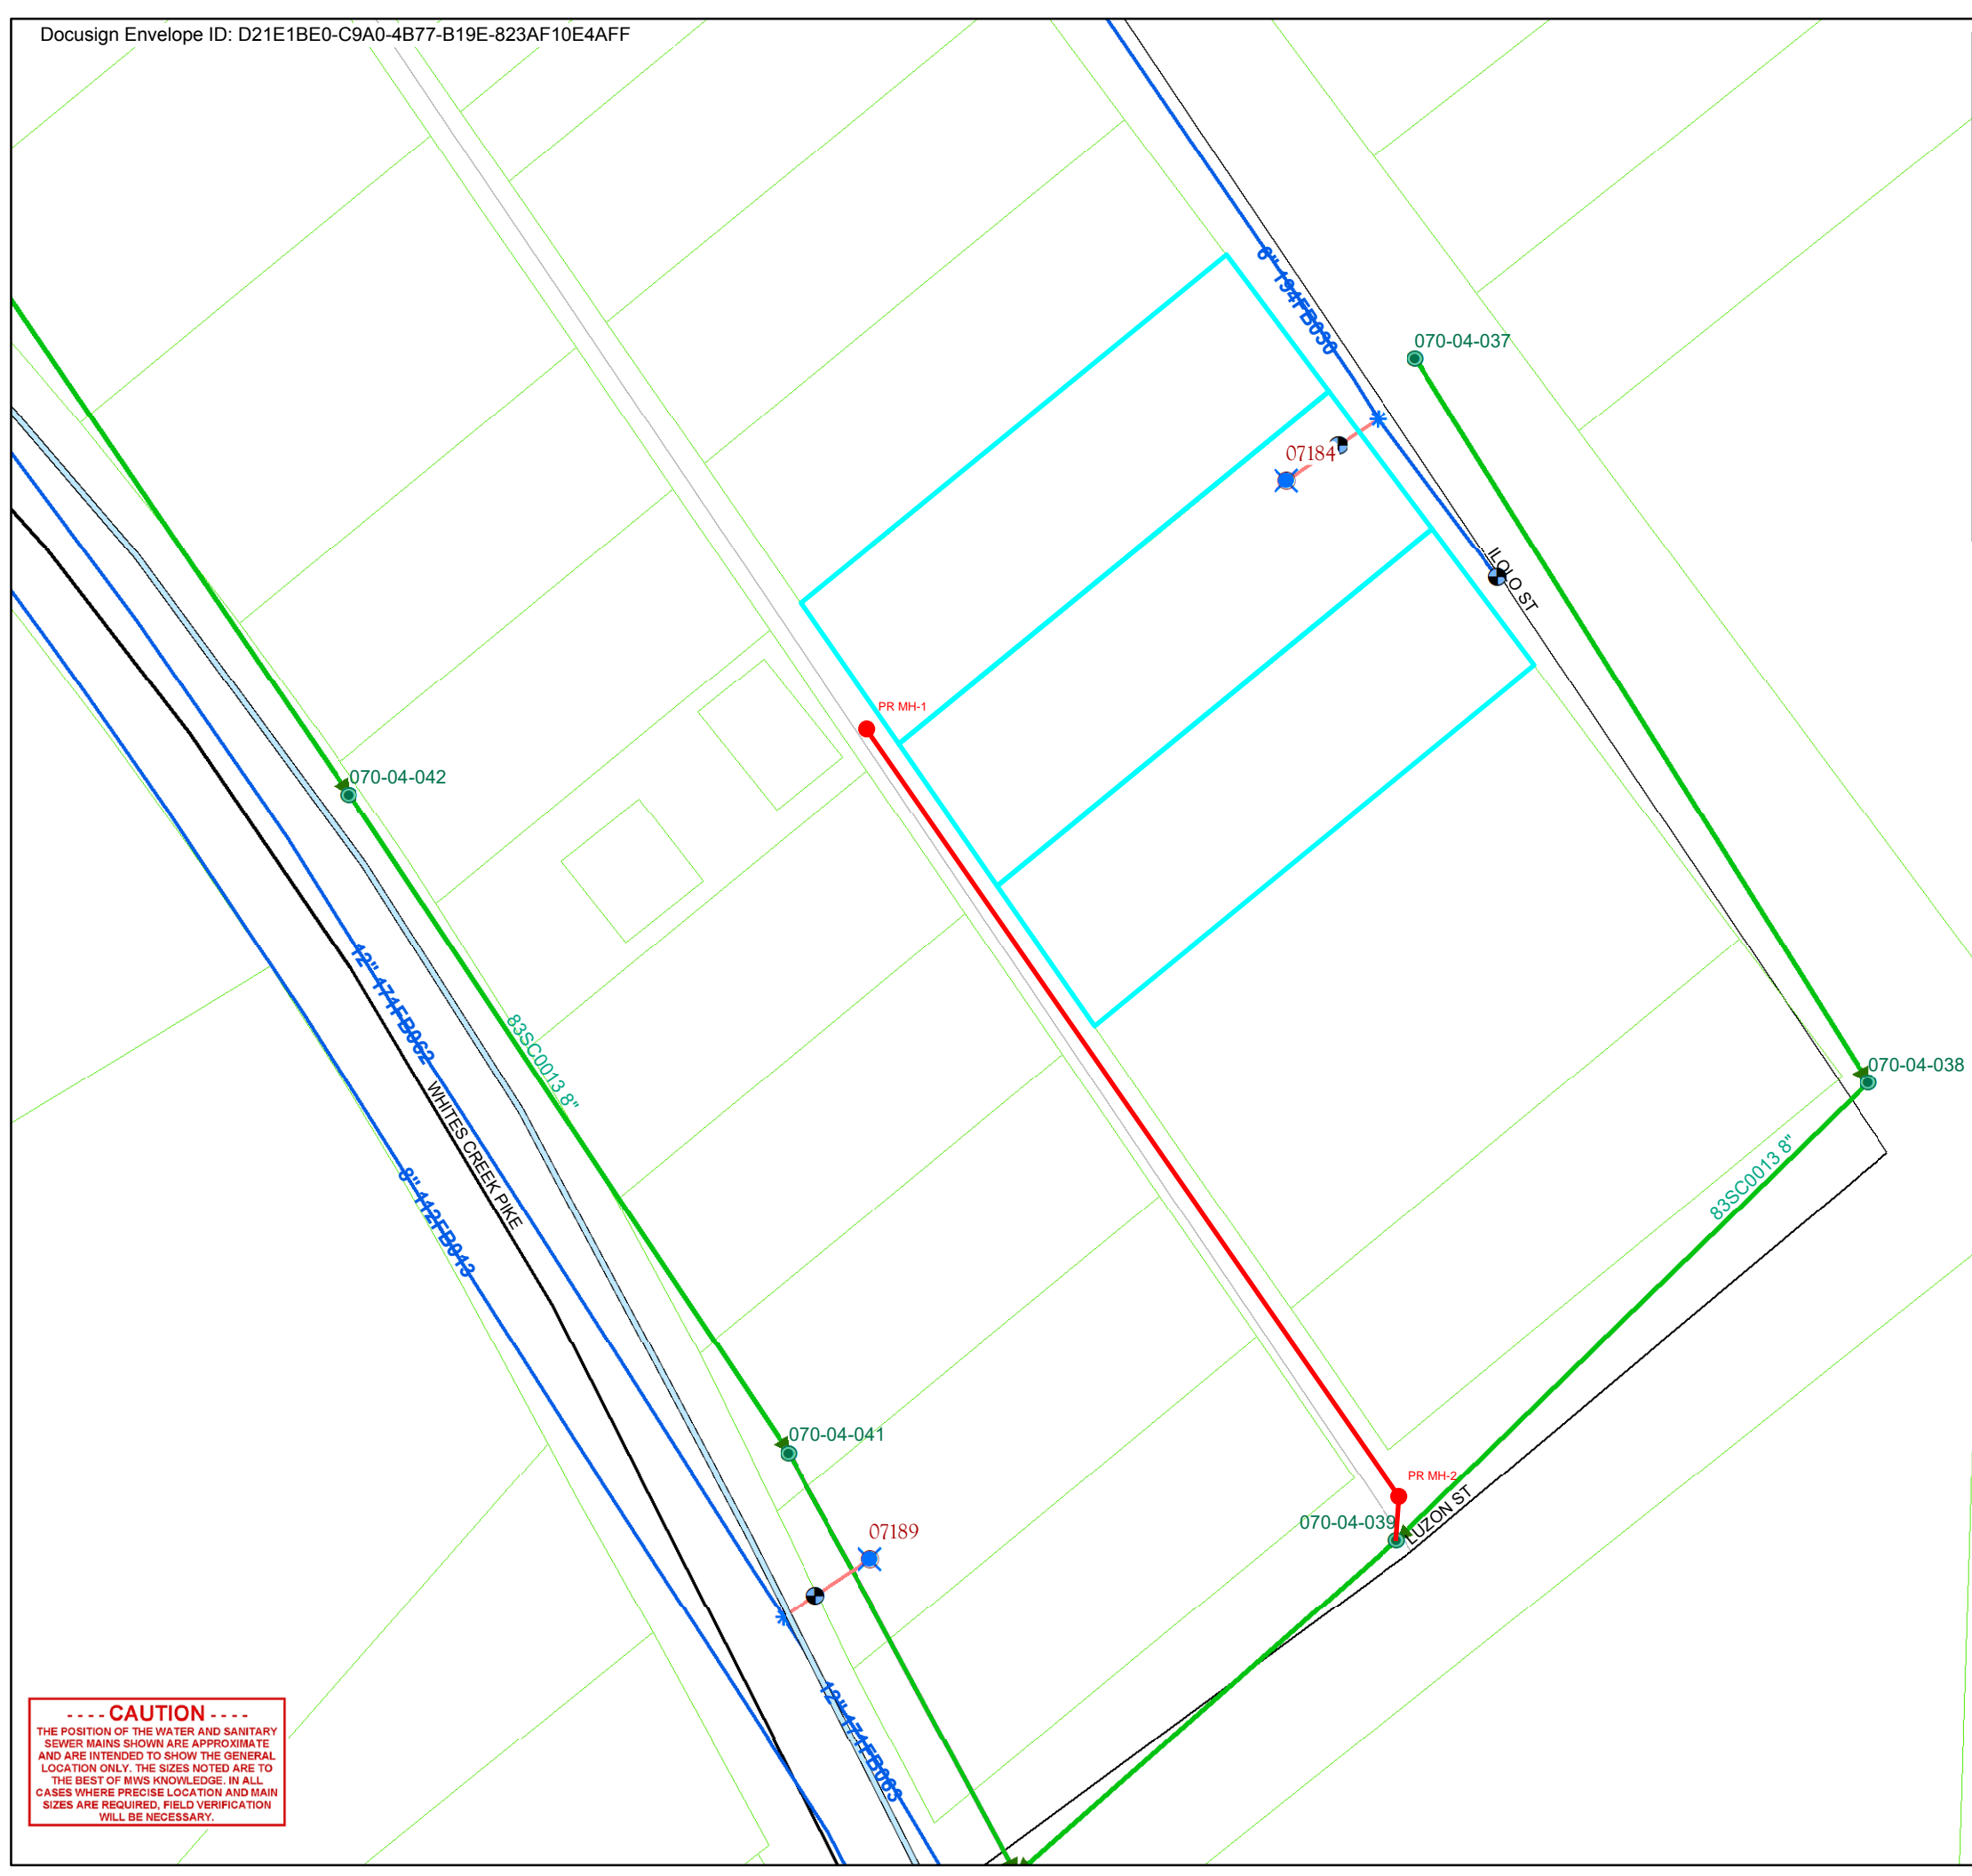

----- CAUTION -----
THE POSITION OF THE WATER AND SANITARY
SEWER MAINS SHOWN ARE APPROXIMATE
AND ARE INTENDED TO SHOW THE GENERAL
LOCATION ONLY. THE SIZES NOTED ARE TO
THE BEST OF MWS KNOWLEDGE. IN ALL
CASES WHERE PRECISE LOCATION AND MAIN
SIZES ARE REQUIRED, FIELD VERIFICATION
WILL BE NECESSARY.



1 inch = 50 feet

